


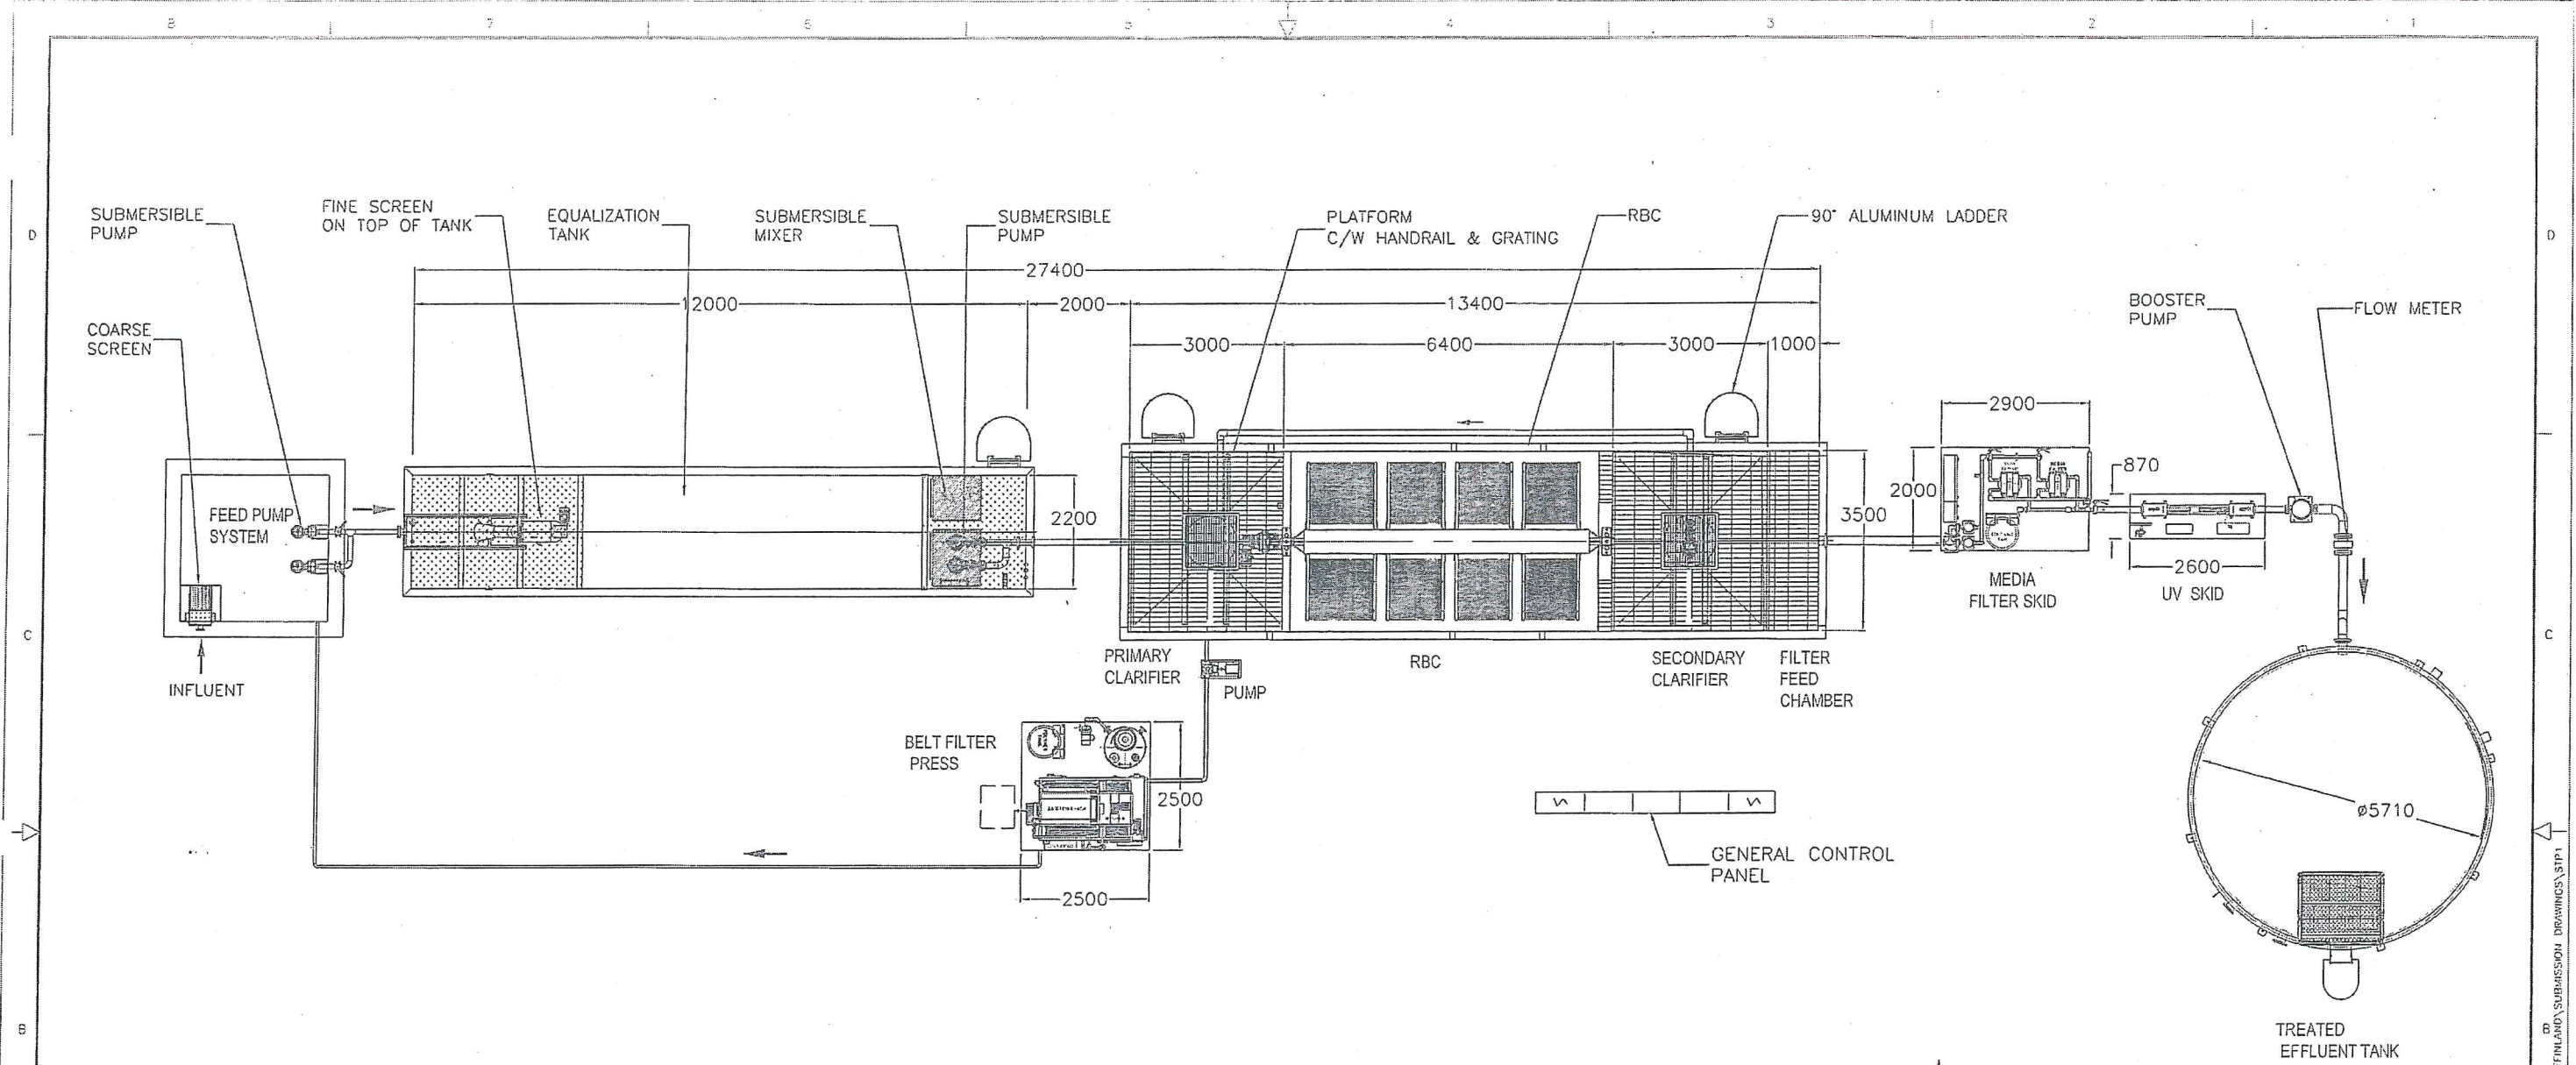

NOTES:

1. ALL DIMENSIONS ARE IN mm.
2. ALL STEEL TANK MATERIAL OF CONSTRUCTION IS EPOXY-COATED CARBON STEEL MIN 1/4" THK.
3. ALL CONCRETE FOUNDATION BY OTHERS.



FOR PERMANENT SITE

E337697-PM402-50-042-0012

00 ISSUED FOR APPROVAL		09/12/2011		T.T.	L.C.	P.L.			
REV	ISSUE FOR	MM/DD/YYYY	DESIGN	CHECK	APPROVE	NOTES			
REVISION HISTORY									
Since 1950  NAPIER-REID TORONTO CANADA			44 M3 / DAY MILNE INLET (STP1) SITE GENERAL LAYOUT						
CUSTOMER ARCELOR MITAL		PROJECT MARY RIVER STP		SCALE N/A OR AS NOTED		FILE NO.: 11-2931 SHEET 1 OF #			
CONTRACTOR		CONSULTING ENGINEER HATCH		 THIRD ANGLE		DRAWN DATE: Sep. 13, 2011 VERSION			
				PLOT DATE: Sep. 15, 2011					