


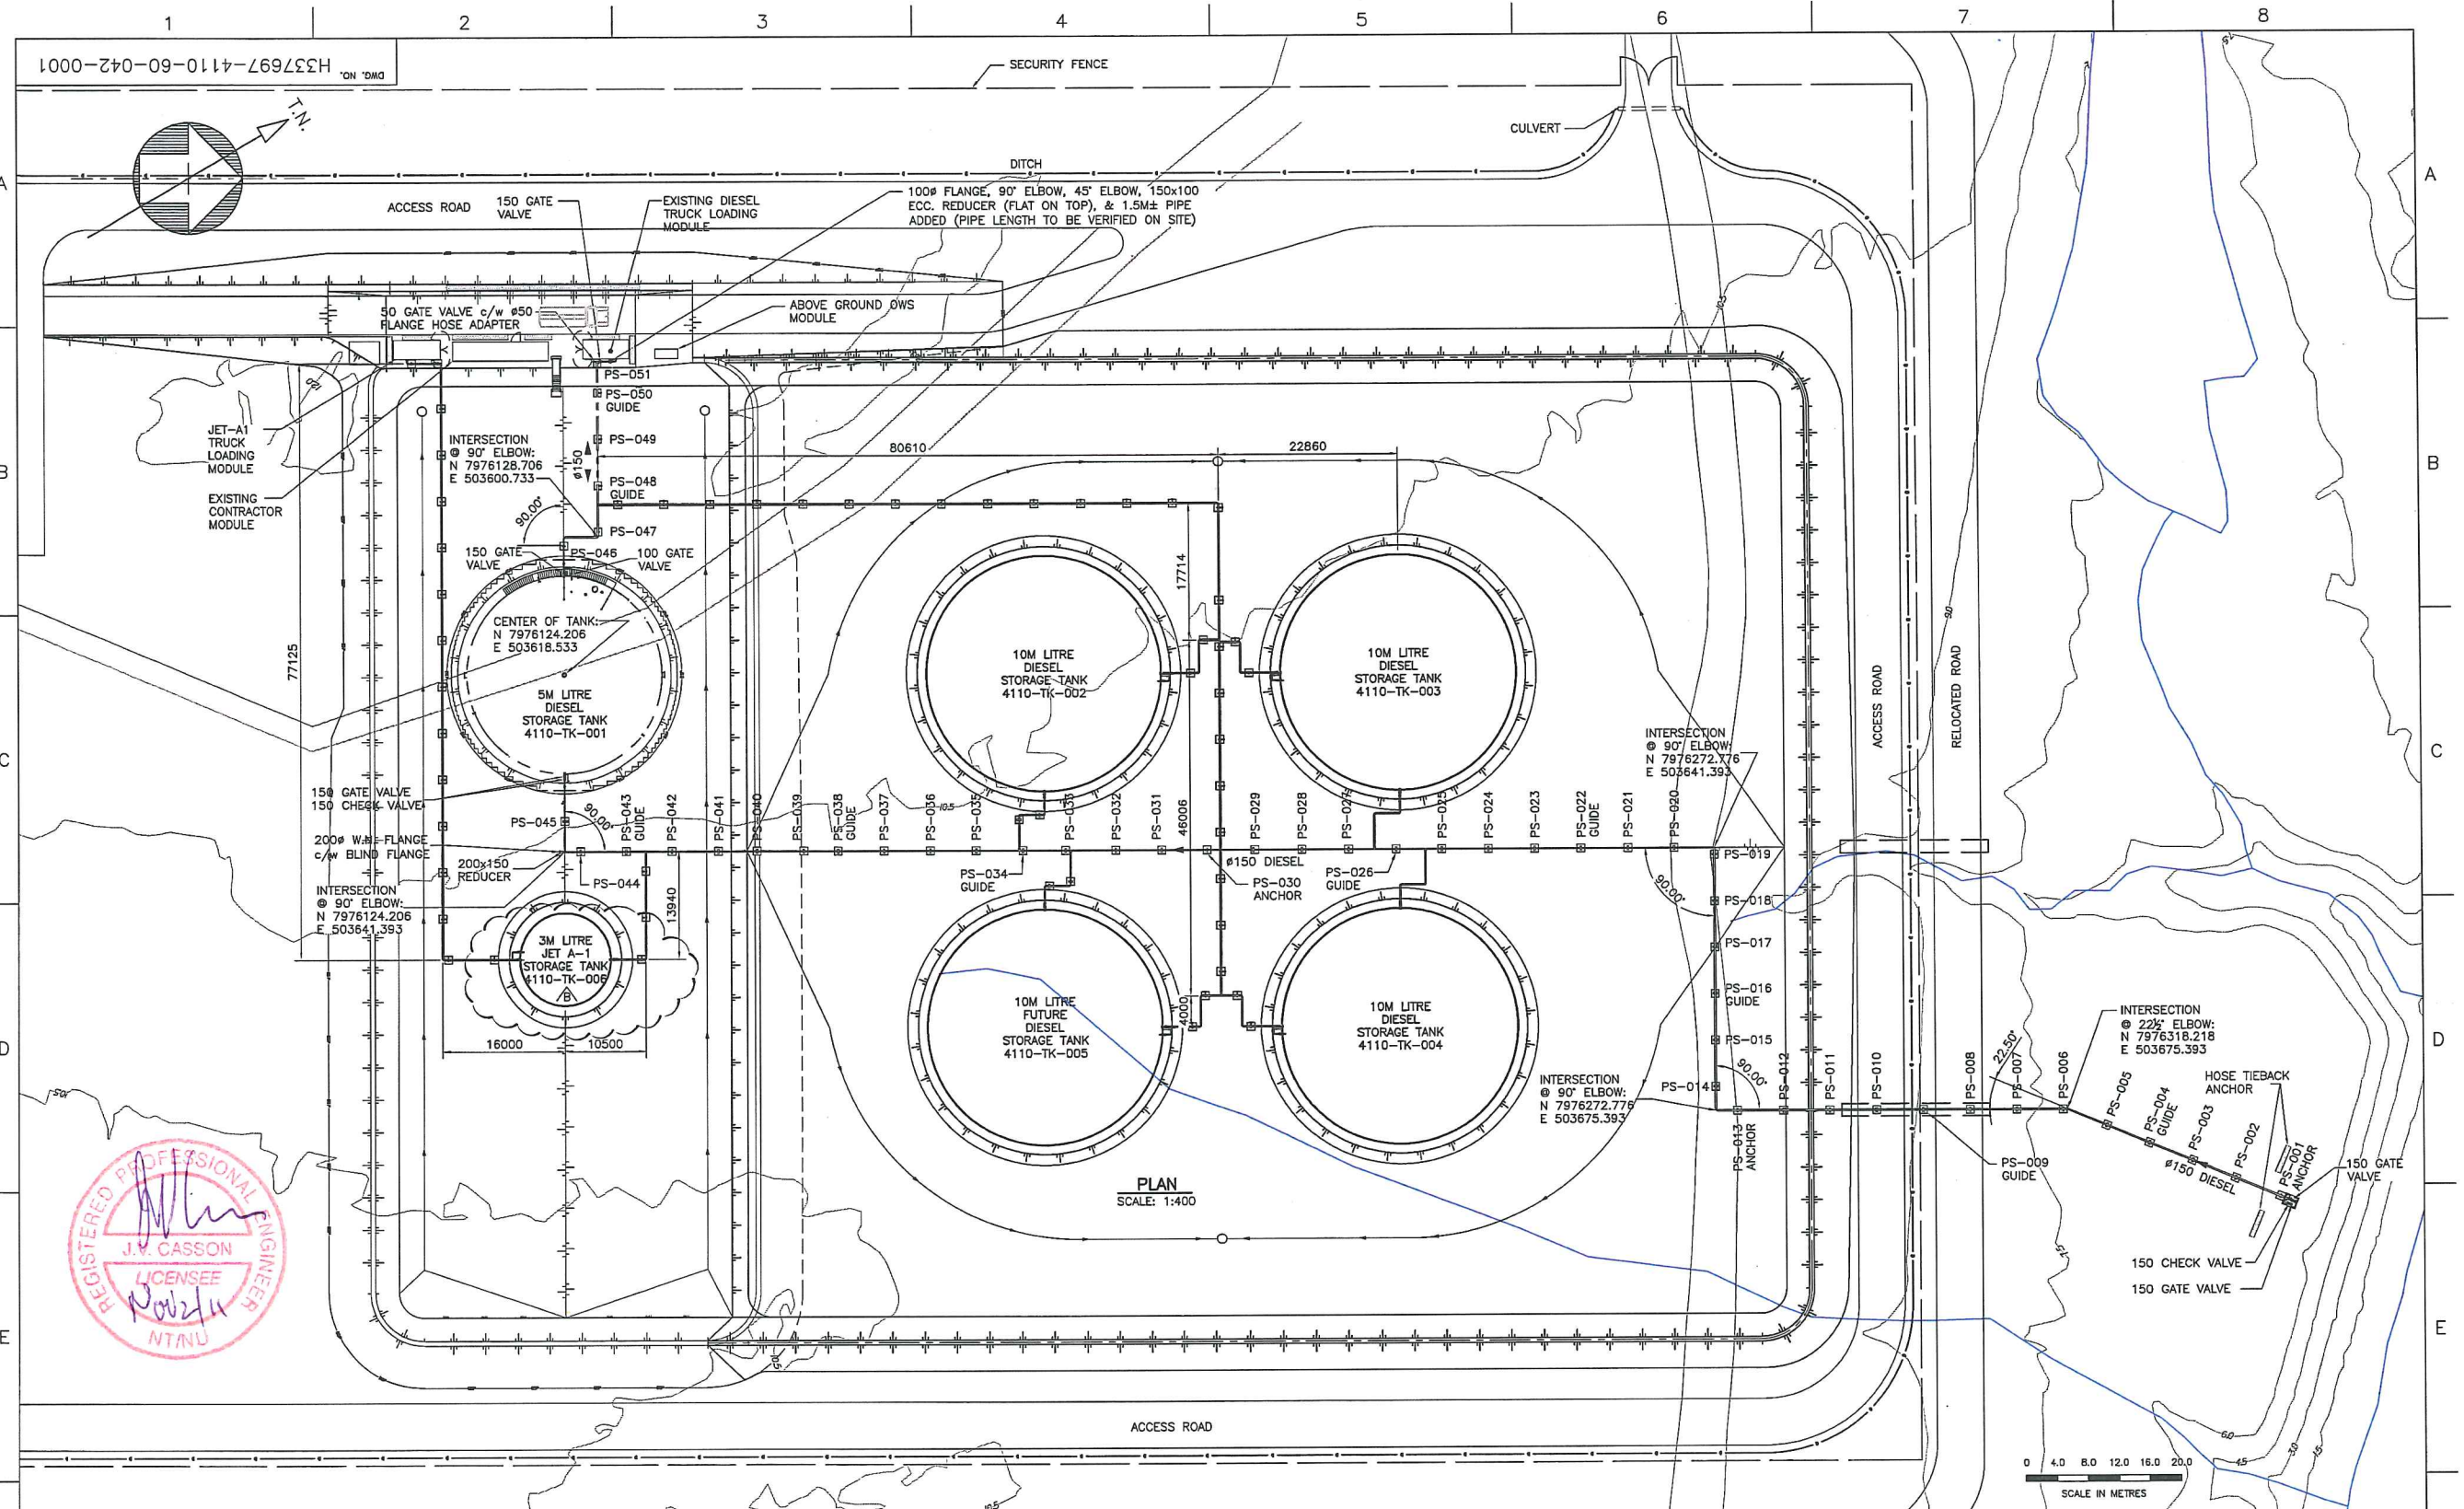

REFERENCE DRAWINGS	
DRAWING NO.	DRAWING TITLE
1	
2	
3	
4	
5	
6	
7	
8	

PERMIT TO PRACTICE
HATCH LTD.
Signature _____
Date _____
PERMIT NUMBER: P 512
The Association of Professional Engineers,
Geologists and Geophysicists of NWT/NTNU

REVISIONS			
NO.	DESCRIPTION	BY	DATE
B	REVISED TANK VOLUME	FB	11-11-01
A	DIMENSIONS ADDED	FB	11-09-23

ISSUE AUTHORIZATION			
REV.	ISSUE FOR	AUTH. BY	DATE
B	RE-ISSUED FOR ENVIRONMENTAL PERMIT	FB	11-11-01
A	ISSUED FOR ENVIRONMENTAL PERMIT	FB	11-09-23

DESIGNED BY		DRAWN BY	
MMI	DATE 11-05-13	MMI	DATE 11-05-13
CHECKED BY		DISCIP. ENGR.	
DS	DATE 11-09-08	FB	DATE 11-09-08
PROJ. DES. COORD.		PROJ. ENGR.	
DATE		DATE	

MARY RIVER PROJECT

MILNE INLET
FUEL SYSTEM EXPANSION
PIPING GENERAL ARRANGEMENT

SCALE 1:30
OR AS NOTED

DWG. NO.
H337697-4110-60-042-0001

REV.
B