


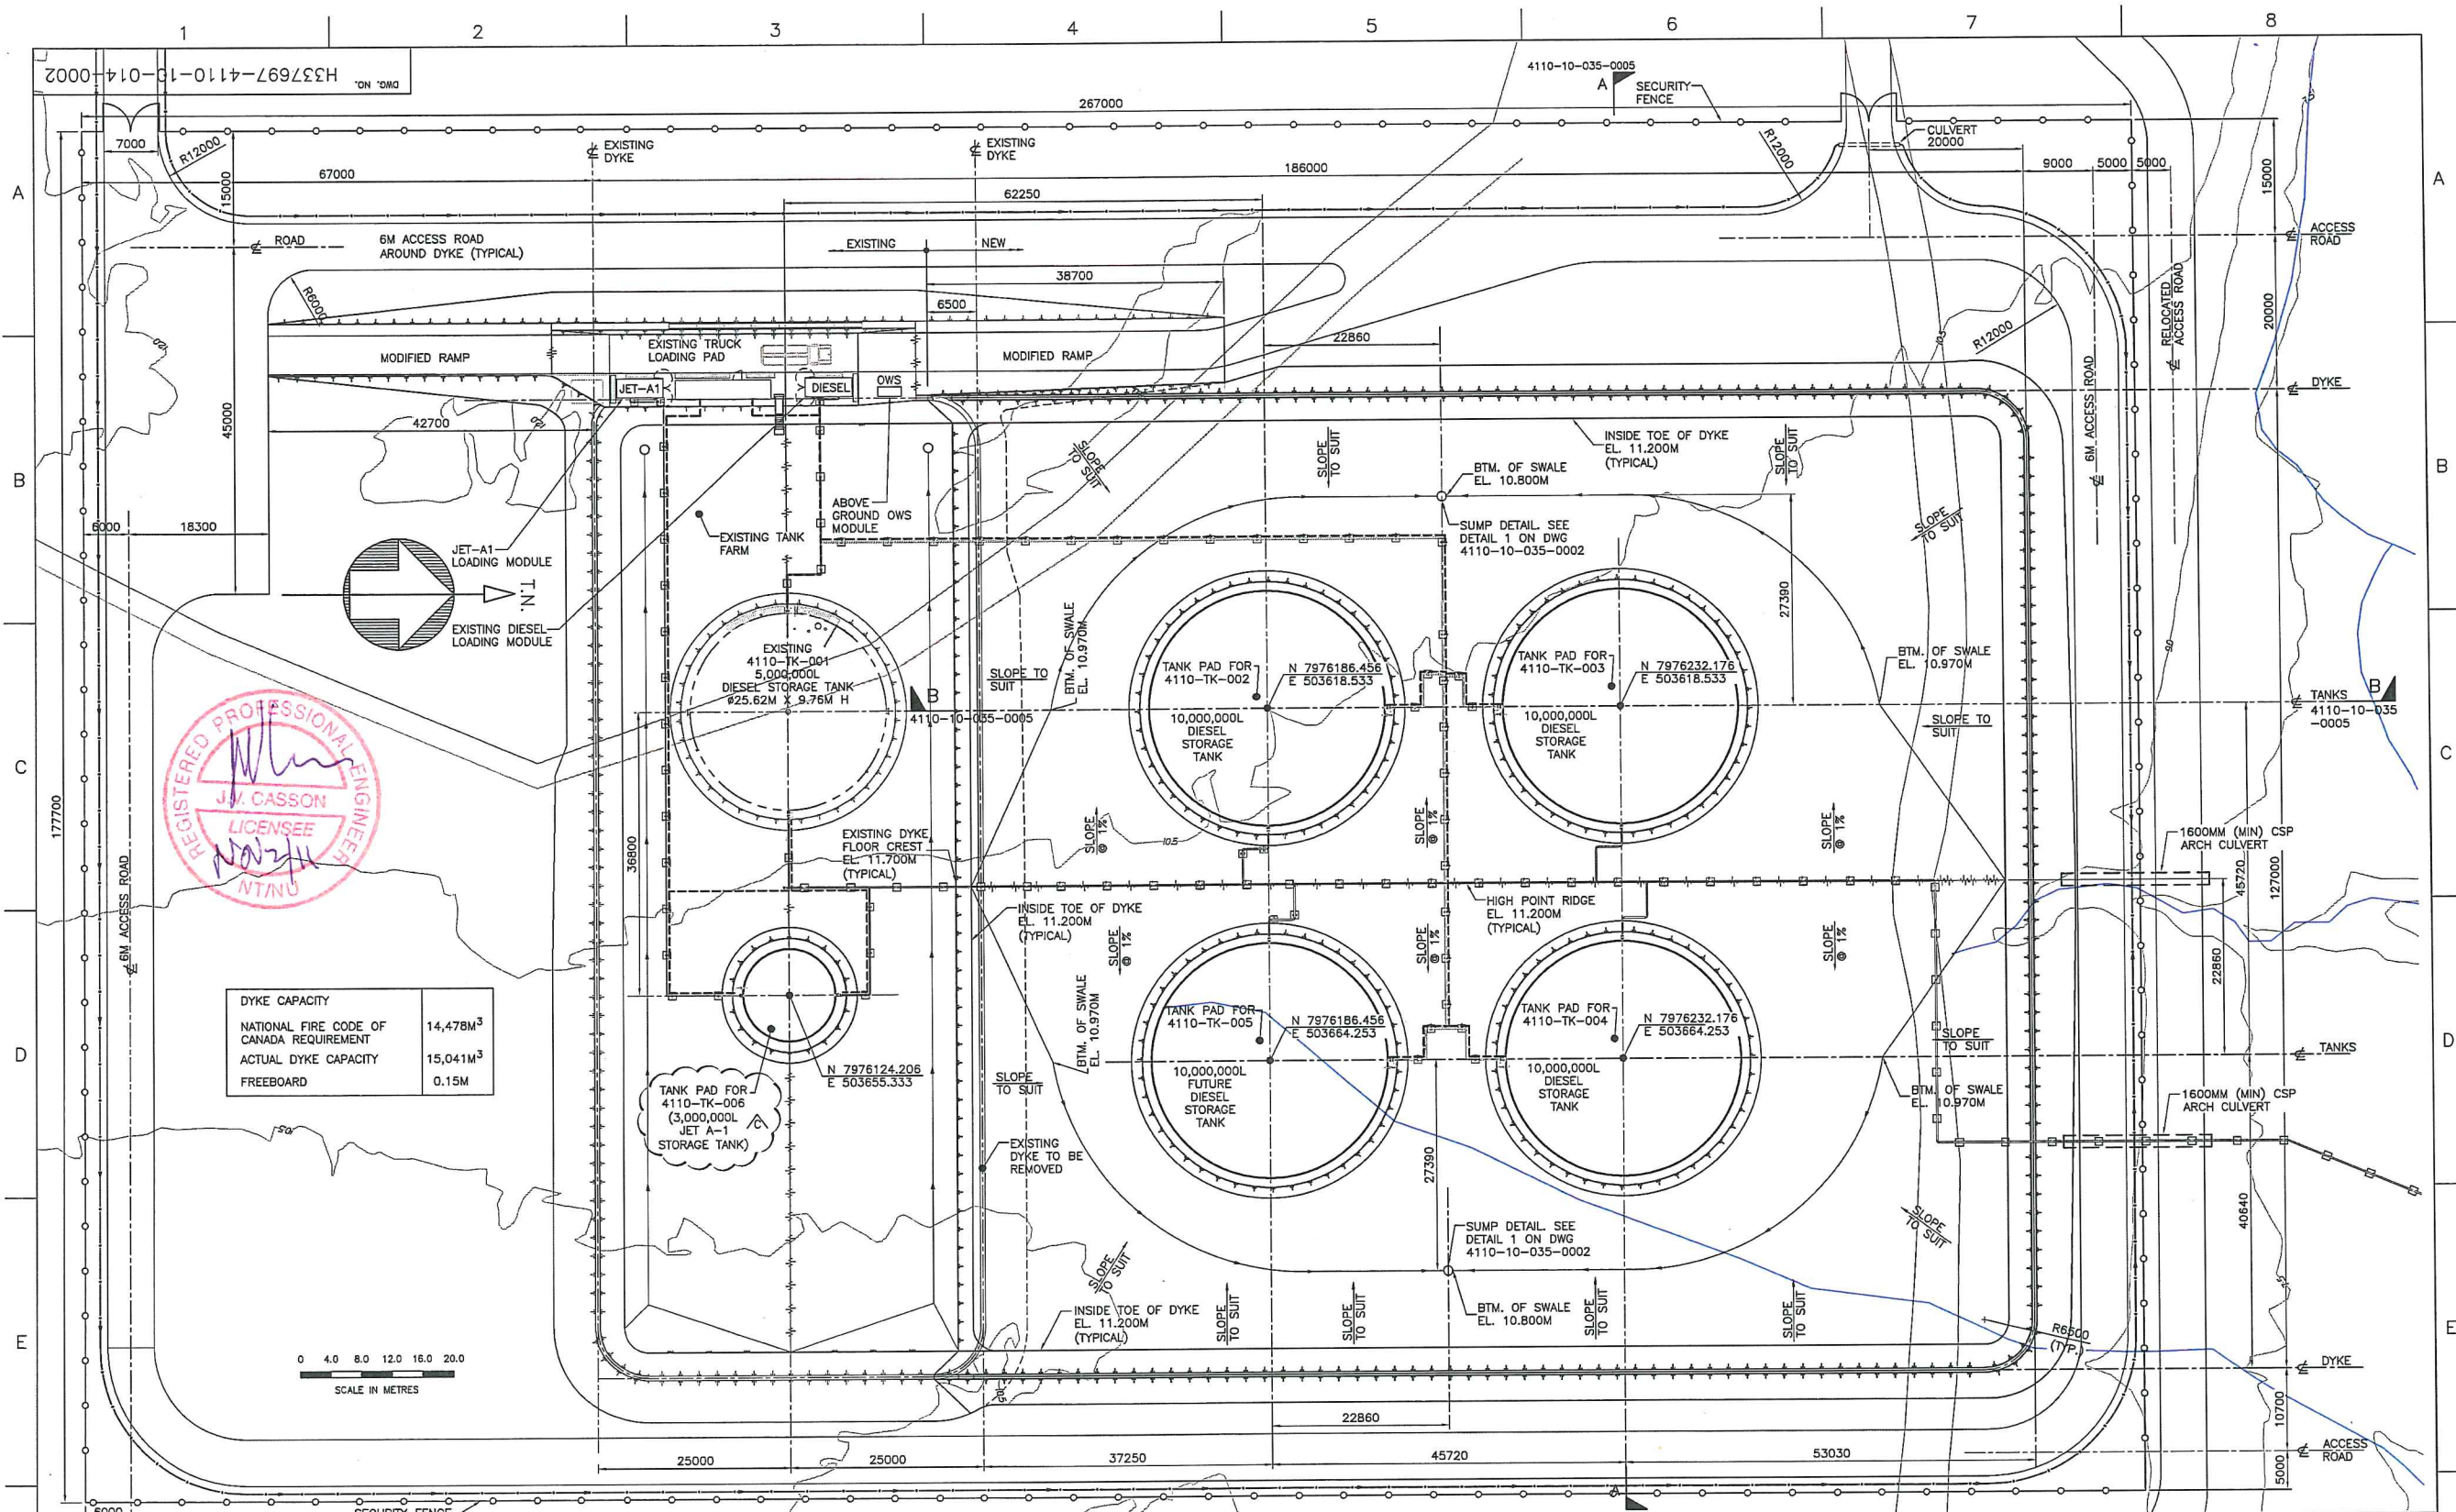

PERMIT TO PRACTICE HATCH LTD. Signature _____ Date _____ PERMIT NUMBER: P 512 The Association of Professional Engineers, Geologists and Geophysicists of NWT/NUNU		REVISIONS NO. DESCRIPTION BY CHK'D APP'D DATE C REVISED TANK VOLUME DS FB 11-11-01		ISSUE AUTHORIZATION REV. ISSUE FOR AUTH. BY DATE C RE-ISSUED FOR ENVIRONMENTAL PERMIT FB 11-11-01 B ISSUED FOR ENVIRONMENTAL PERMIT FB 11-09-23 A ISSUED FOR PERMITTING - POW FB 11-09-09		HATCH DESIGNED BY DS DATE 11-05-13 CHECKED BY FCK DATE 11-08-05 PROJ. DES. COORD. DATE PROJ. MGR. DATE DRAWN BY MMI DATE 11-05-13 DISCIP. ENGR. J. MacLean DATE 11-05-13 PROJ. ENGR. F. Butts DATE		Baffinland Iron Mines Corporation MARY RIVER PROJECT MILNE INLET FUEL SYSTEM EXPANSION DYKE PLAN SCALE 1:400 OR AS NOTED DWG. NO. H337697-4110-10-014-0002 REV. C	
---	--	---	--	--	--	--	--	--	--