


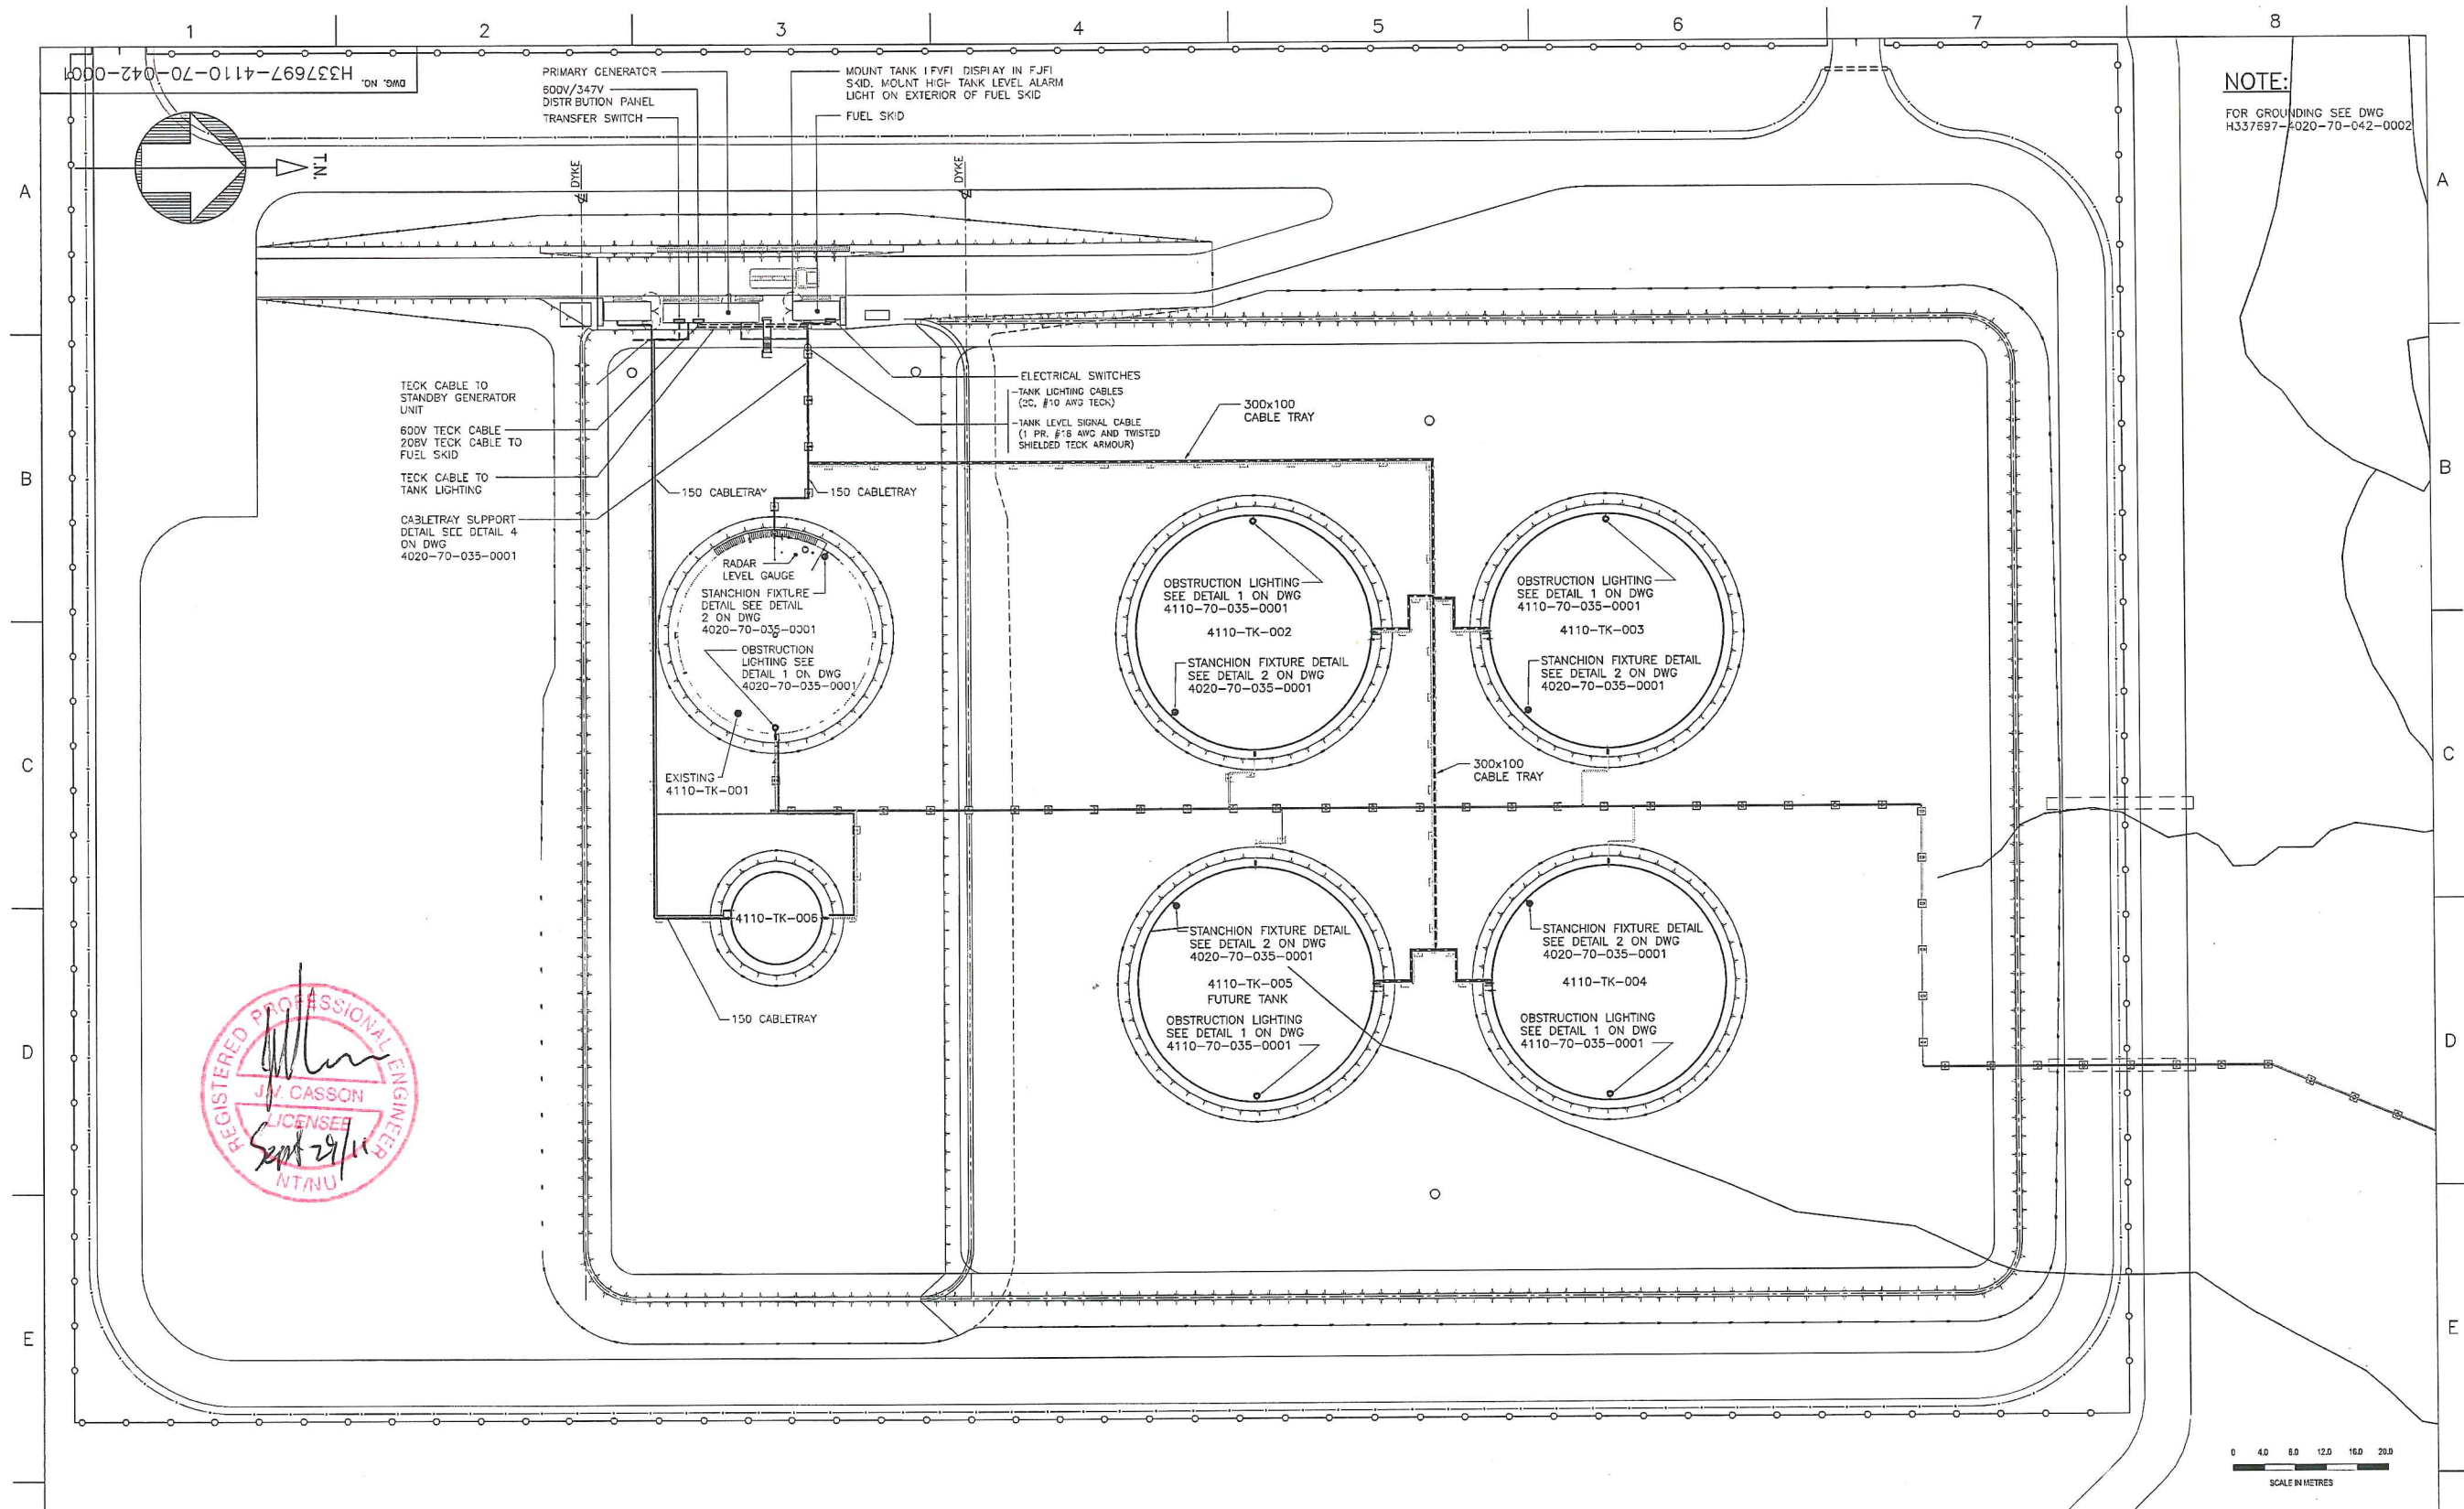

NOTE:
FOR GROUNDING SEE DWG
H337697-4020-70-042-0002

REFERENCE DRAWINGS		PERMIT TO PRACTICE HATCH LTD. Signature _____ Date _____ PERMIT NUMBER: P 512 The Association of Professional Engineers, Geologists and Geophysicists of NWT/NU	REVISIONS		ISSUE AUTHORIZATION		HATCH DESIGNED BY: EG DATE: 11-06-13 CHECKED BY: MML DATE: 11-08-05 PROJ. DES. COORD. DRAWN BY: MP DATE: 11-06-13 DISCIP. ENGR. FB DATE: 11-06-13 PROJ. ENGR. DATE: _____	Baffinland MARY RIVER PROJECT MILNE INLET FUEL SYSTEM UPGRADE ELECTRICAL GENERAL ARRANGEMENT	SCALE 1:400 OR AS NOTED	DWG. NO. H337697-4110-70-042-0001	REV. A				
DRAWING NO.	DRAWING TITLE		NO.	DESCRIPTION	BY	CHK'D APP'D						DATE	DATE	DATE	
1		2		3		4		5		6		7		8	