


E337697-PM402-50-031-0010

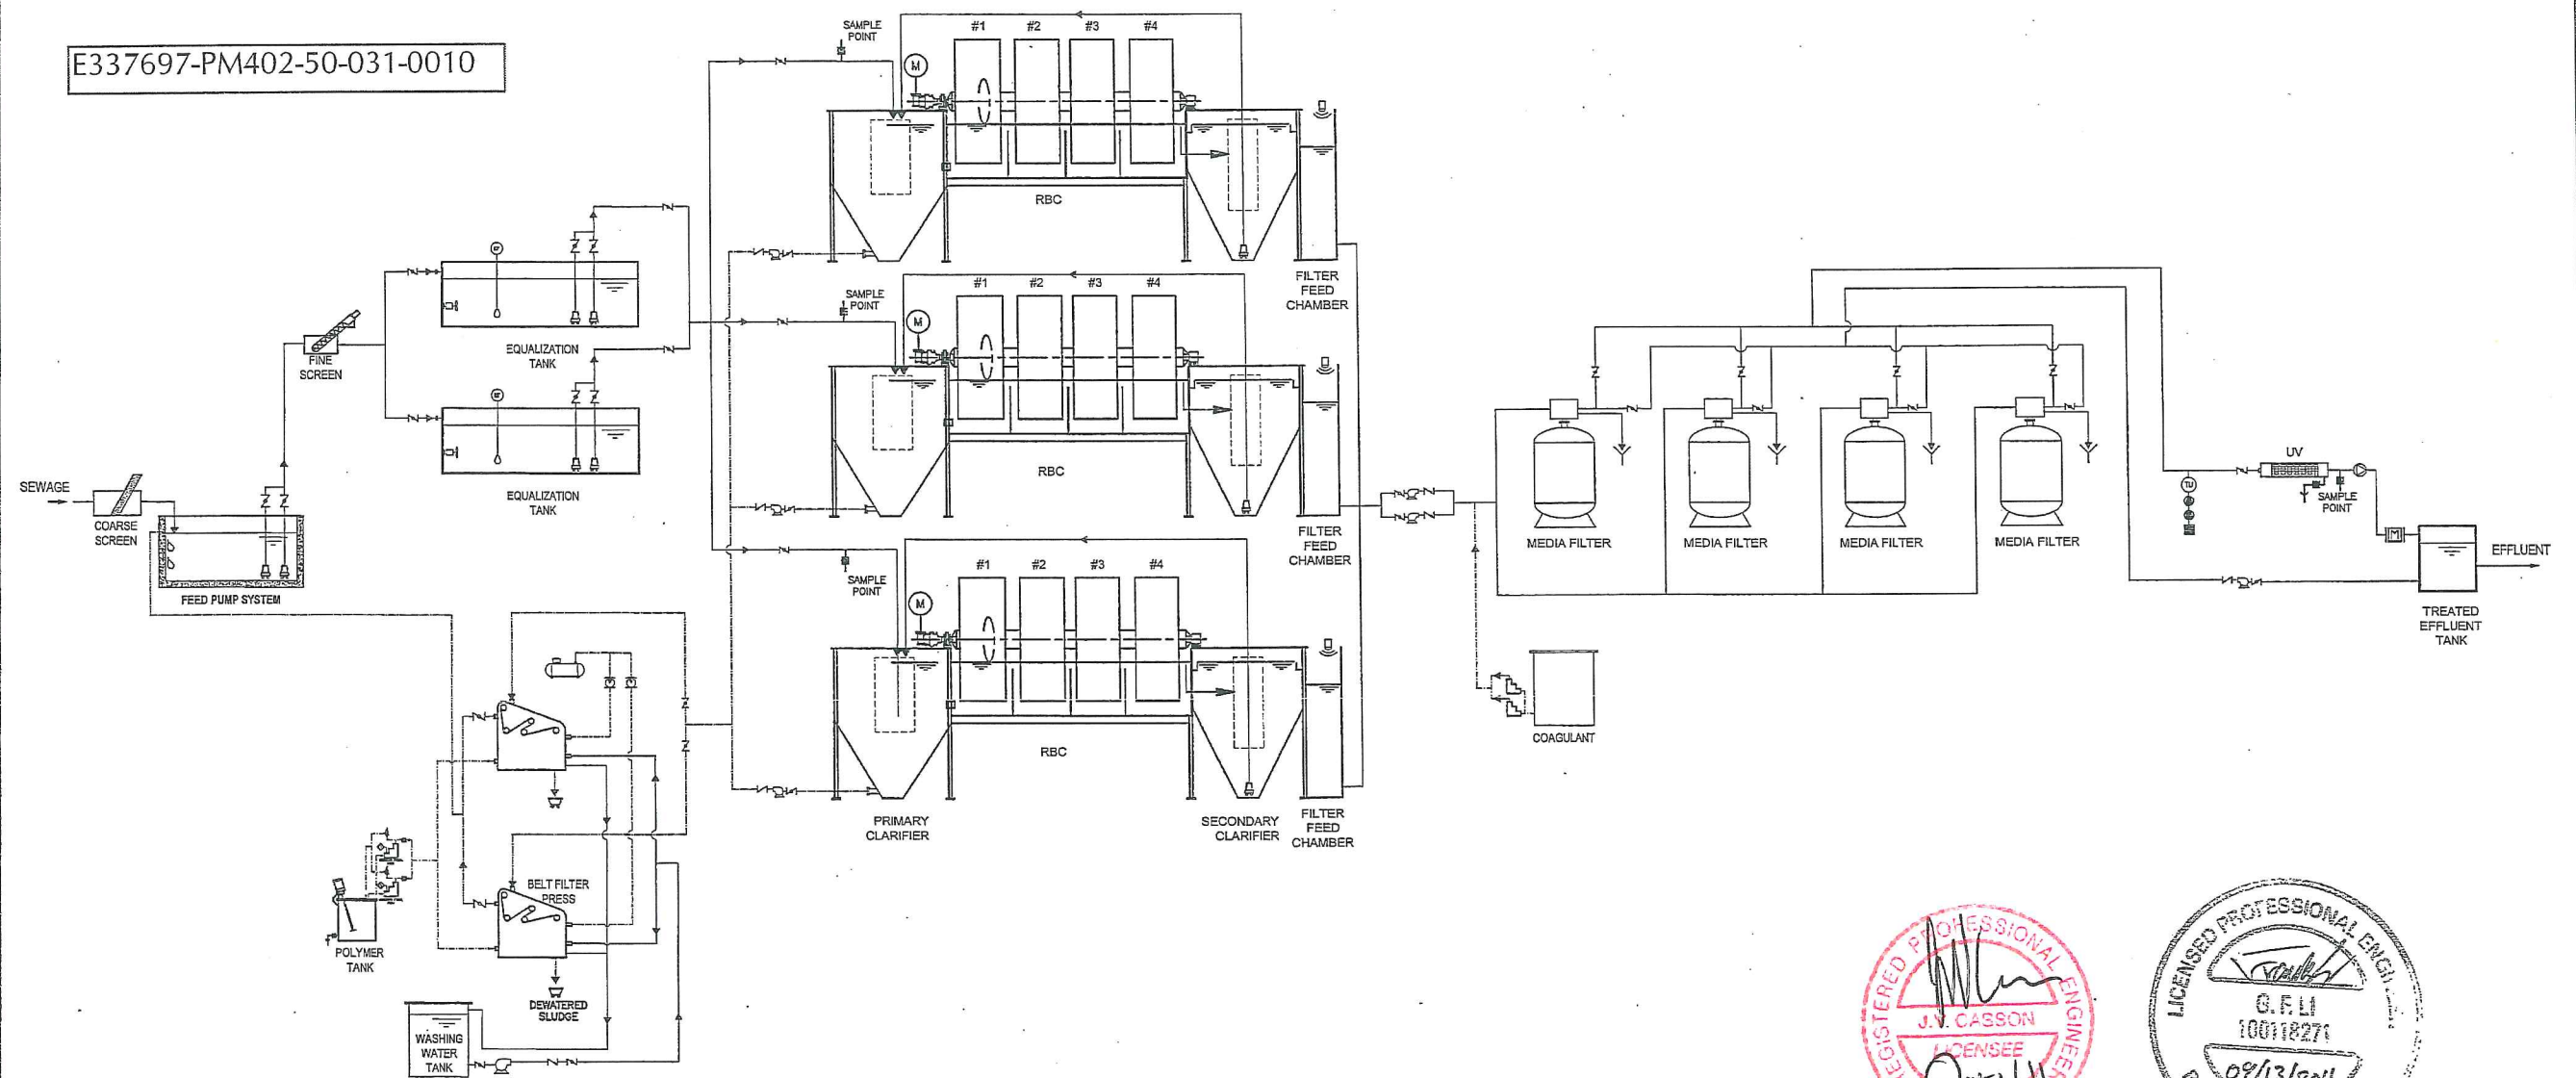

LEGEND

- | | | | |
|--------------------------|-------------------|----------------------------|--------------|
| ✓ CHECK VALVE | COMPRESSOR | PRESSURE LEVEL TRANSMITTER | MEDIA FILTER |
| ✗ BUTTERFLY VALVE | METERING PUMP | pH METER | |
| ⚙️ PRESSURE RELIEF VALVE | FLOAT SWITCH | TEMPERATURE METER | |
| ⚙️ MOTORIZED ACTUATOR | SUBMERSIBLE PUMP | ROTARY LIMIT SWITCH | |
| ✂️ MOTORIZED VALVE | PUMP | TURBIDITY SENSOR | |
| ⚙️ BALL VALVE | BLOWER | MAGNETIC FLOWMETER | |
| ⚙️ SUBMERSIBLE MIXER | LEVEL TRANSMITTER | | |
| ⚙️ BOOSTER PUMP | | | |

NOTE:
THIS DRAWING DOES NOT REPRESENT OUR SCOPE OF SUPPLY.
PLEASE REFER TO OUR QUOTE FOR THE SAME.



	</
--	--	----

THIS DOCUMENT EMBODIES DESIGNS AND INFORMATION PROPRIETARY TO NAPIER-REID LTD. IT IS TO BE USED ONLY FOR THE PURPOSE AND BY THE ENTITY FOR WHICH IT WAS ORIGINALLY SUPPLIED.
THE DOCUMENT MAY NOT BE DUPLICATED, DISCLOSED TO ANY OTHER PERSON OR ENTITY, OR USED FOR MANUFACTURE OF THE ITEM IN PART OR IN WHOLE WITHOUT THE PRIOR WRITTEN PERMISSION OF NAPIER-REID LTD.

SEP 13 2011 05:02:21 PM T:\PROJECTS\MARY RIVER PROJECT - BATHURST SUBMISSION DRAWINGS\00172