



DWG. NO. H337697-4210-10-012-0002-002

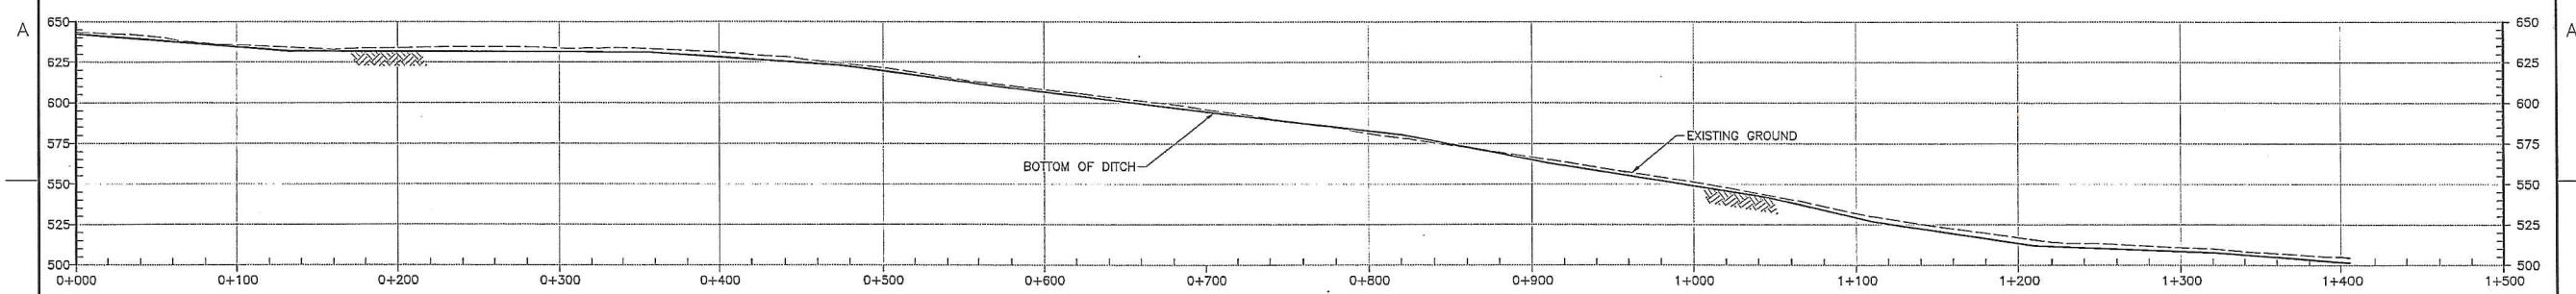

3 PROFILE 3 - MINESITE POND 2
SCALE: 1:2000

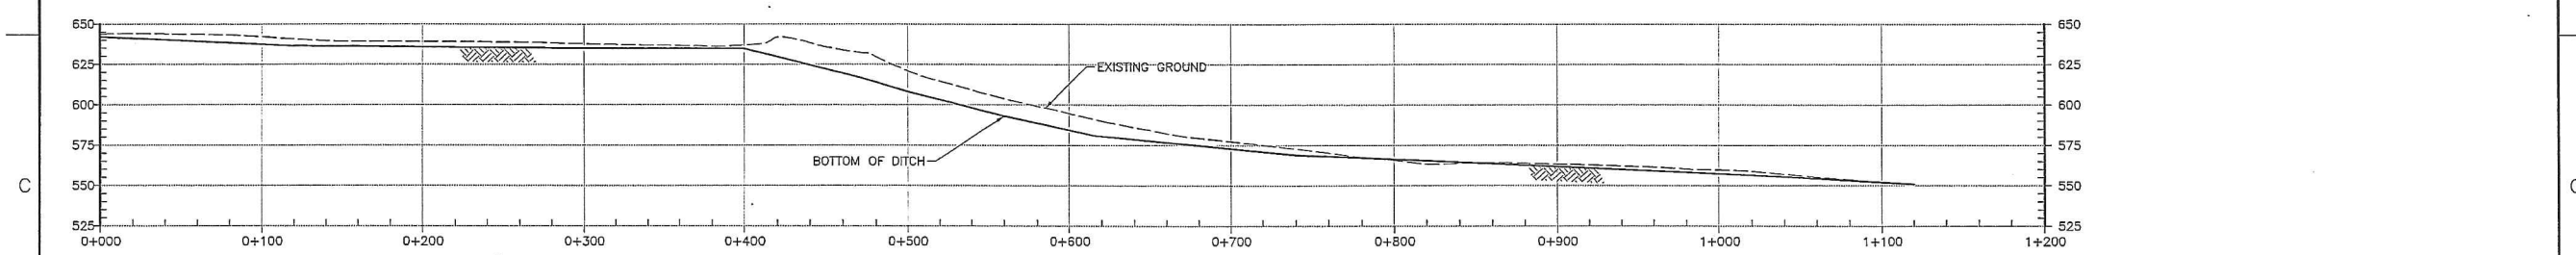

4 PROFILE 4 - MINESITE POND 2
SCALE: 1:2000



DRAWING NO.	DRAWING TITLE		NO.	DESCRIPTION	BY	CHK'D	APP'D	DATE	A	ENVIRONMENTAL PERMIT	REV.	ISSUE FOR	AUTH. BY	DATE	PROJ. MGR.	DATE	SCALE	DWG. NO.	H337697-4210-10-012-0002-002	REV.	A
REFERENCE DRAWINGS			REVISIONS																		
1	2	3	4	5	ECHELLE		7	REV.													



DESIGNED BY
R. DUTRO
DATE
CHECKED BY
D. SANCHEZ
DATE
PROJ. DES. COORD.
R.Z.
DATE

DRAWN BY
J. SHARPE
DATE
DISCIP. ENGR.
R. ZHOU
DATE
PROJ. ENGR.
R.Z.
DATE

MARY RIVER PROJECT
MARY RIVER WASTE
ROCK STOCKPILE DRAINAGE
PROFILES (2 OF 2)

\$\$\$DATE/ENTRY\$\$\$