


1000-£10-09-0000-60-013-0001
DWG. NO.

MILNE INLET

MARY RIVER MINE SITE

HEAVY EQUIPMENT
FUELLING STATION

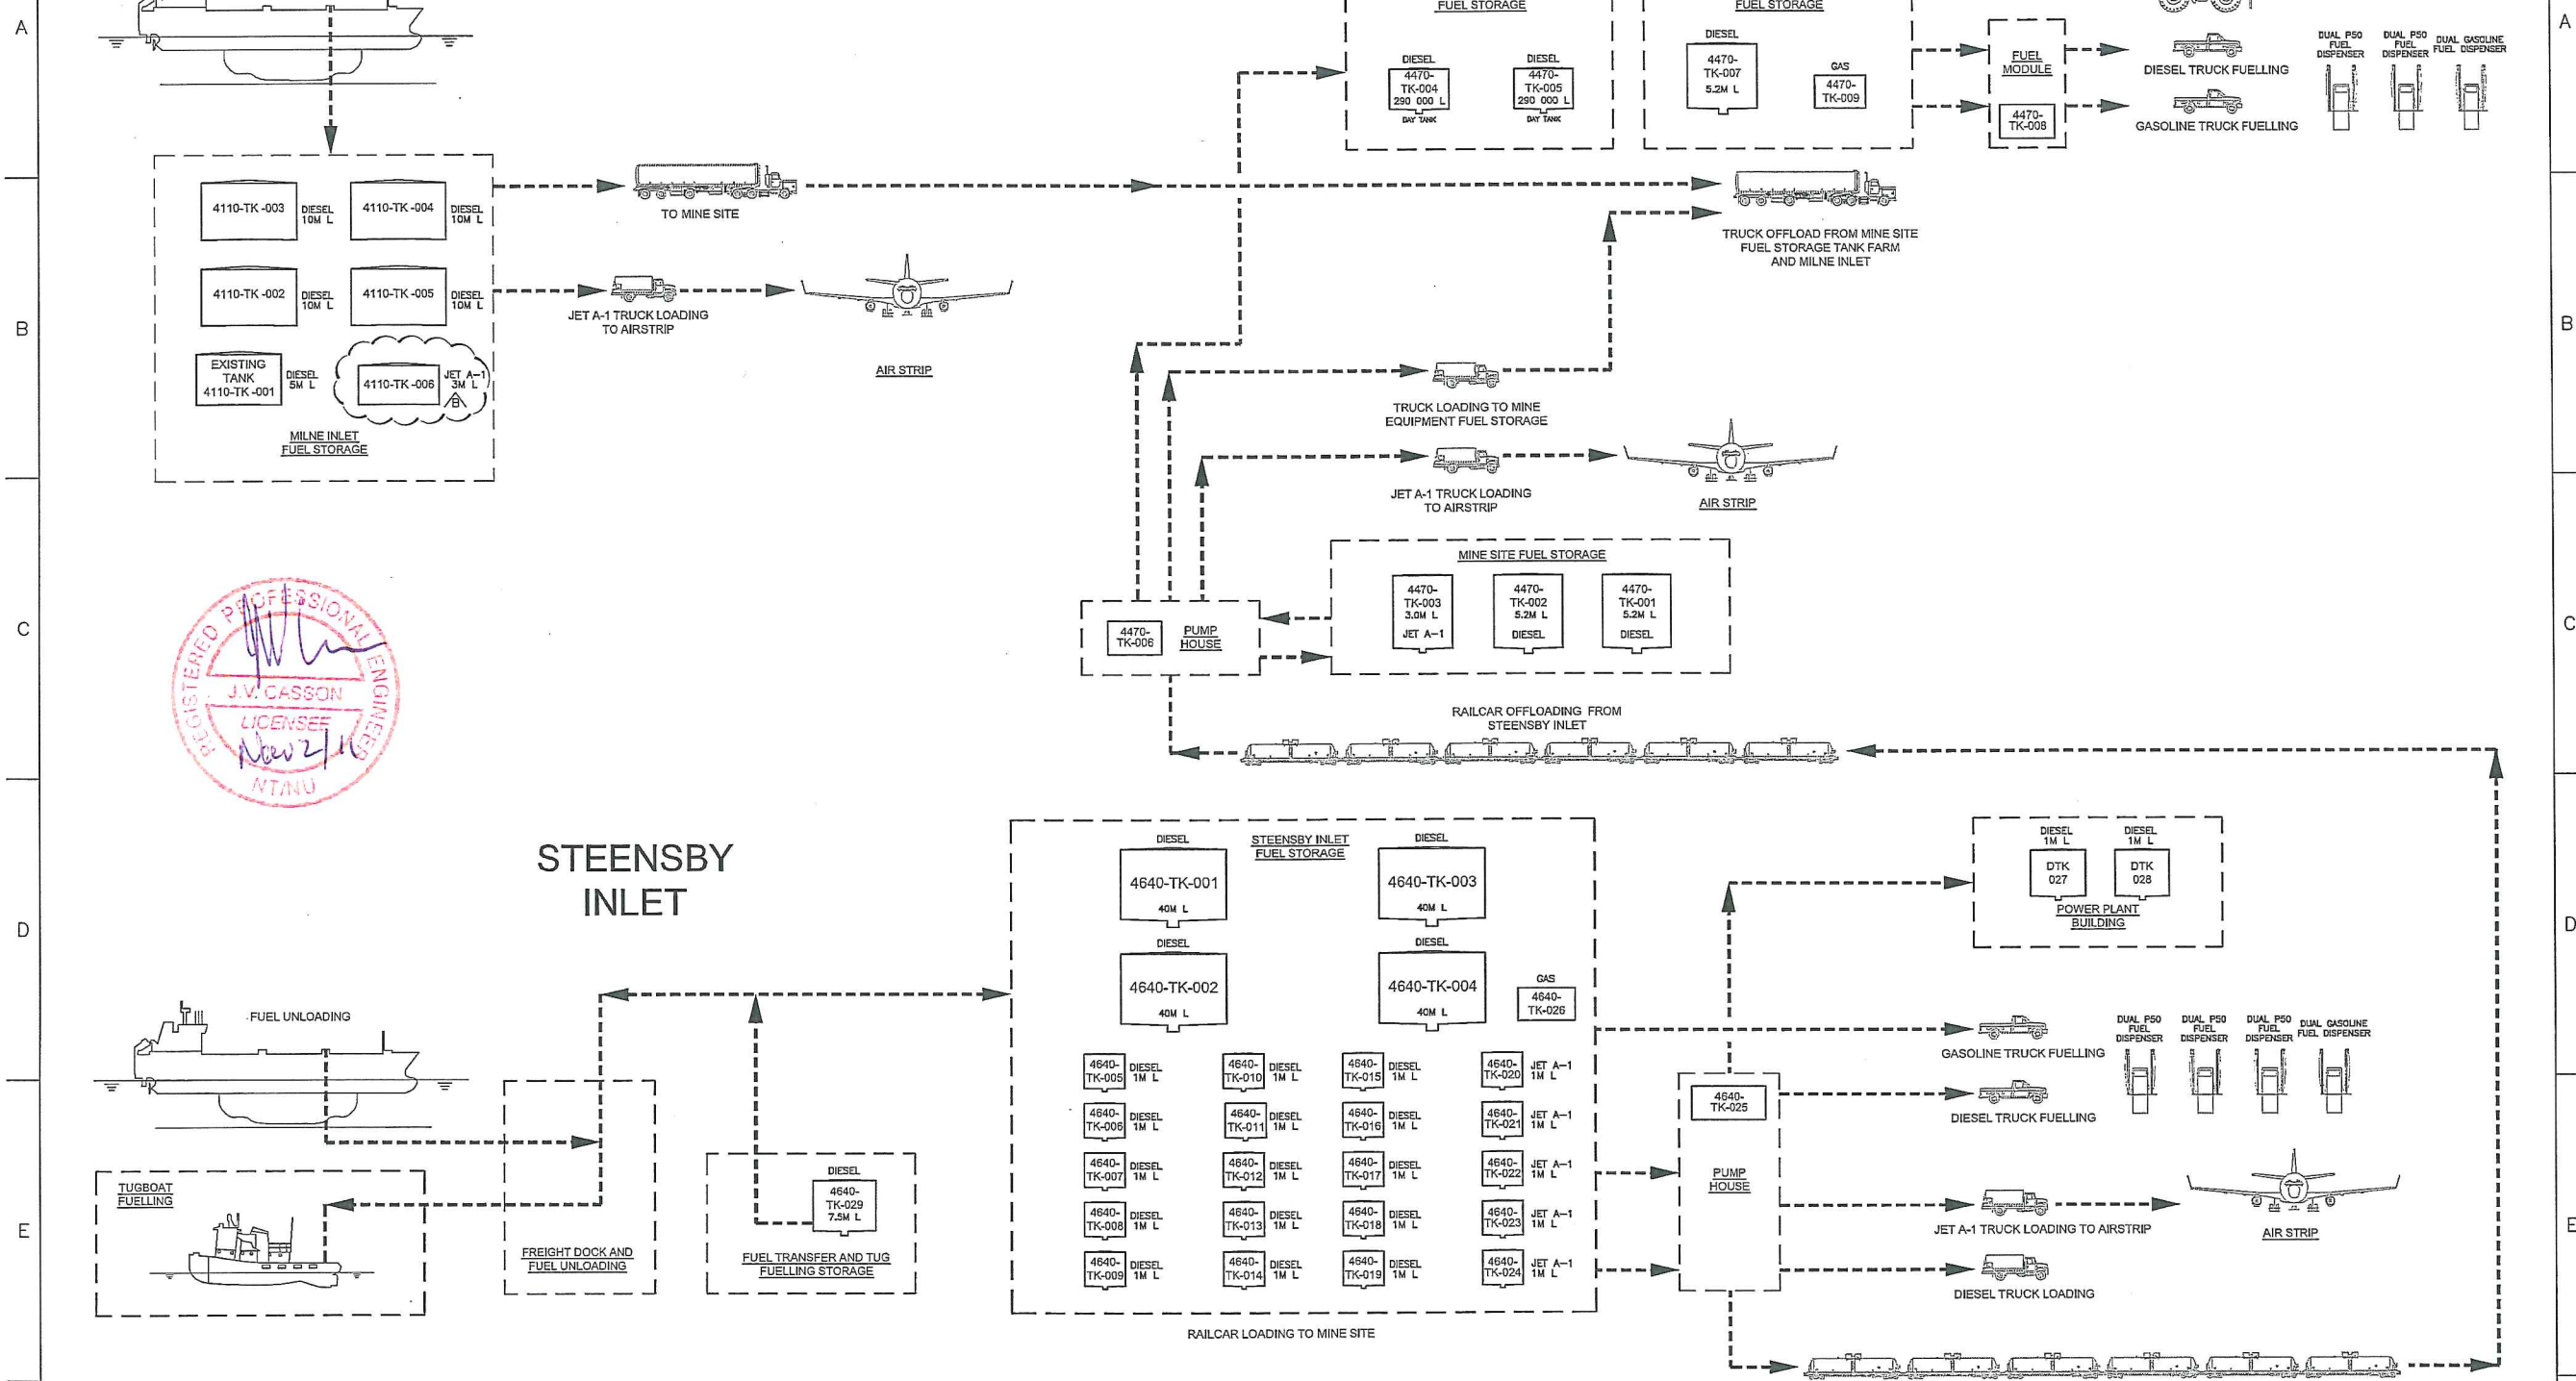

STEENSBY INLET

REFERENCE DRAWINGS		PERMIT TO PRACTICE HATCH LTD. Signature _____ Date _____ PERMIT NUMBER: P 512 The Association of Professional Engineers, Geologists and Geophysicists of NWTNU	REVISED TANK VOLUME		ISSUE AUTHORIZATION		HATCH DESIGNED BY DS DATE 11-09-27 CHECKED BY JM DATE 11-09-27 PROJ. DES. COORD. FB DATE 11-11-01 RE-ISSUED FOR ENVIRONMENTAL PERMIT ISSUED FOR ENVIRONMENTAL PERMIT	Baffinland Iron Mines Corporation MARY RIVER PROJECT FUEL STORAGE AND DISTRIBUTION FLOW SCHEMATIC	SCALE NTS OR AS NOTED DWG. NO. H337697-0000-60-013-0001	REV. B
NO.	DESCRIPTION		BY	CHK'D	APP'D	DATE				
REVISIONS										