



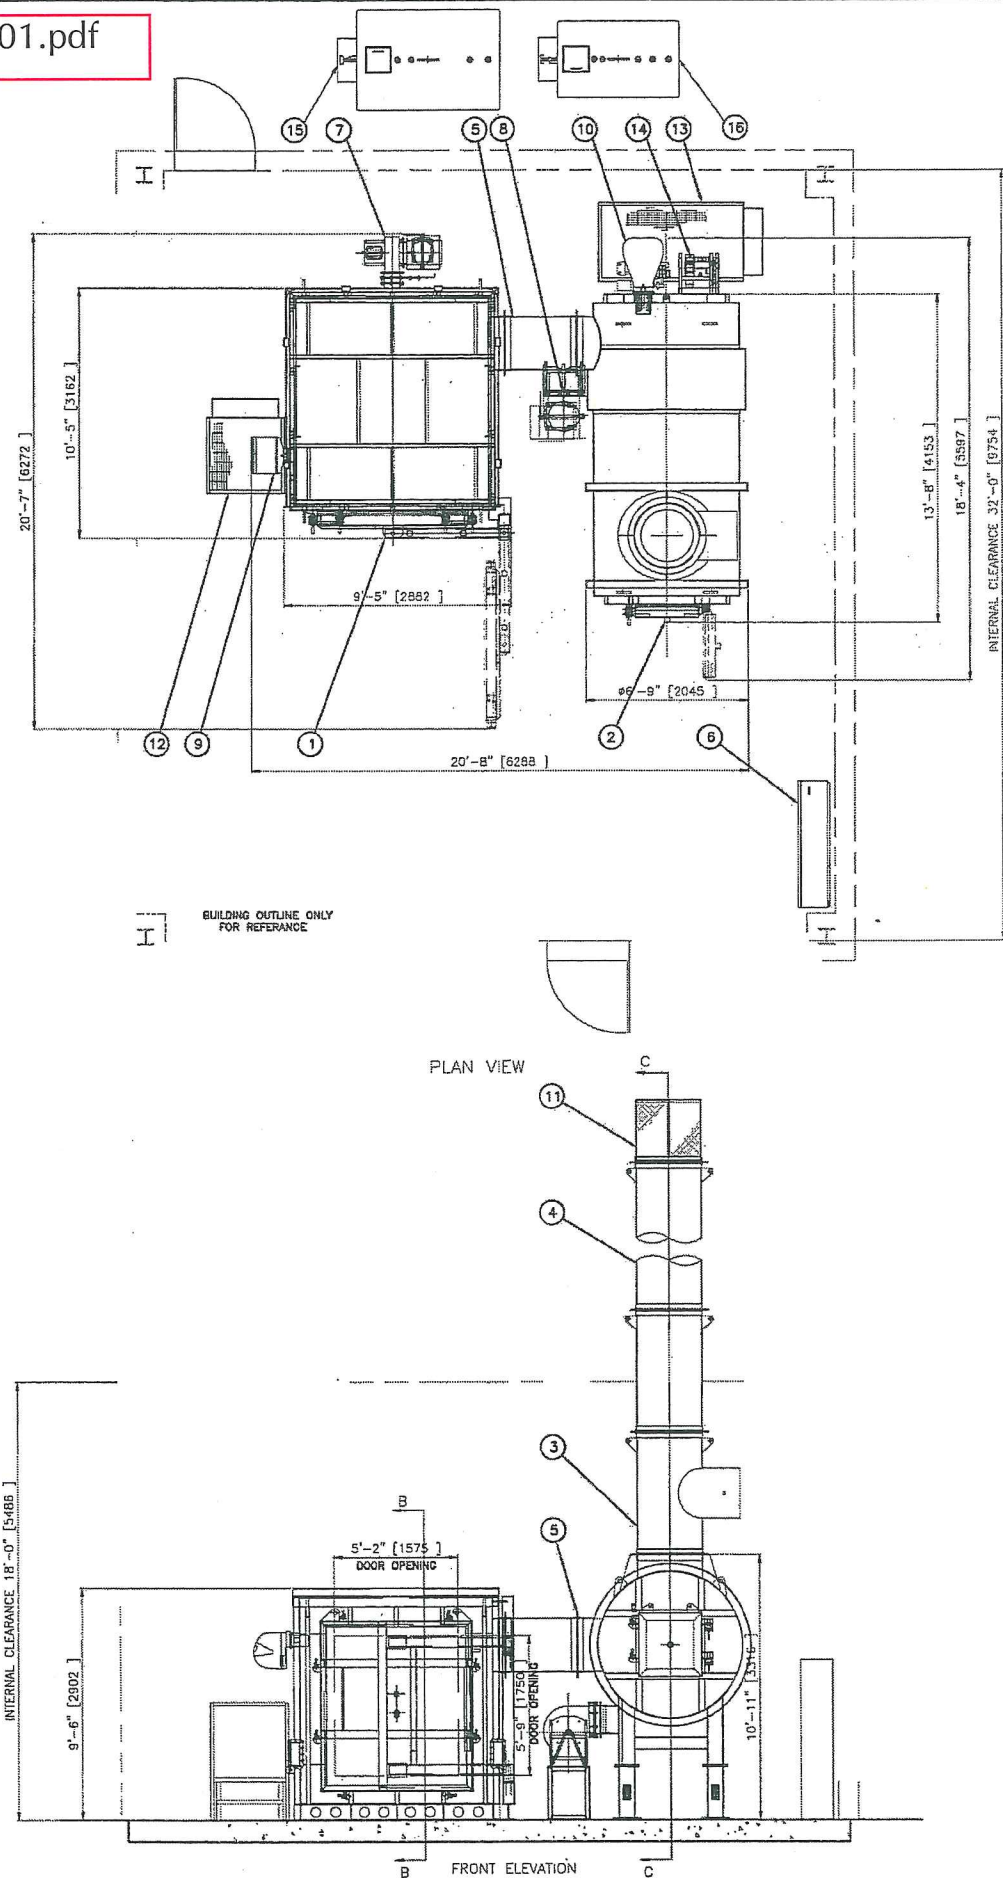

BILL OF MATERIAL A		
ITEM	QTY.	DESCRIPTION
1	1	PRIMARY CHAMBER
2	1	SECONDARY CHAMBER
3	1	T-STACK SECTION
4	4	STANDARD STACK SECTION
5	1	BREECH ASSEMBLY
6	1	CONTROL PANEL
7	1	PRIMARY BLOWER
8	1	SECONDARY BLOWER
9	1	PRIMARY BURNER
10	1	SECONDARY BURNER
11	1	SPARK ARRESTOR
12	1	PRIMARY CHAMBER PLATFORM
13	1	SECONDARY CHAMBER PLATFORM
14	1	WASTE OIL BURNER (OPTIONAL)
15	1	2200L DIESEL TANK (BY OTHERS)
16	1	1100L WASTE OIL TANK (OPTIONAL)
17	-	CASTABLE REFRACTORY
18	-	CERAMIC FIBRE REFRACTORY

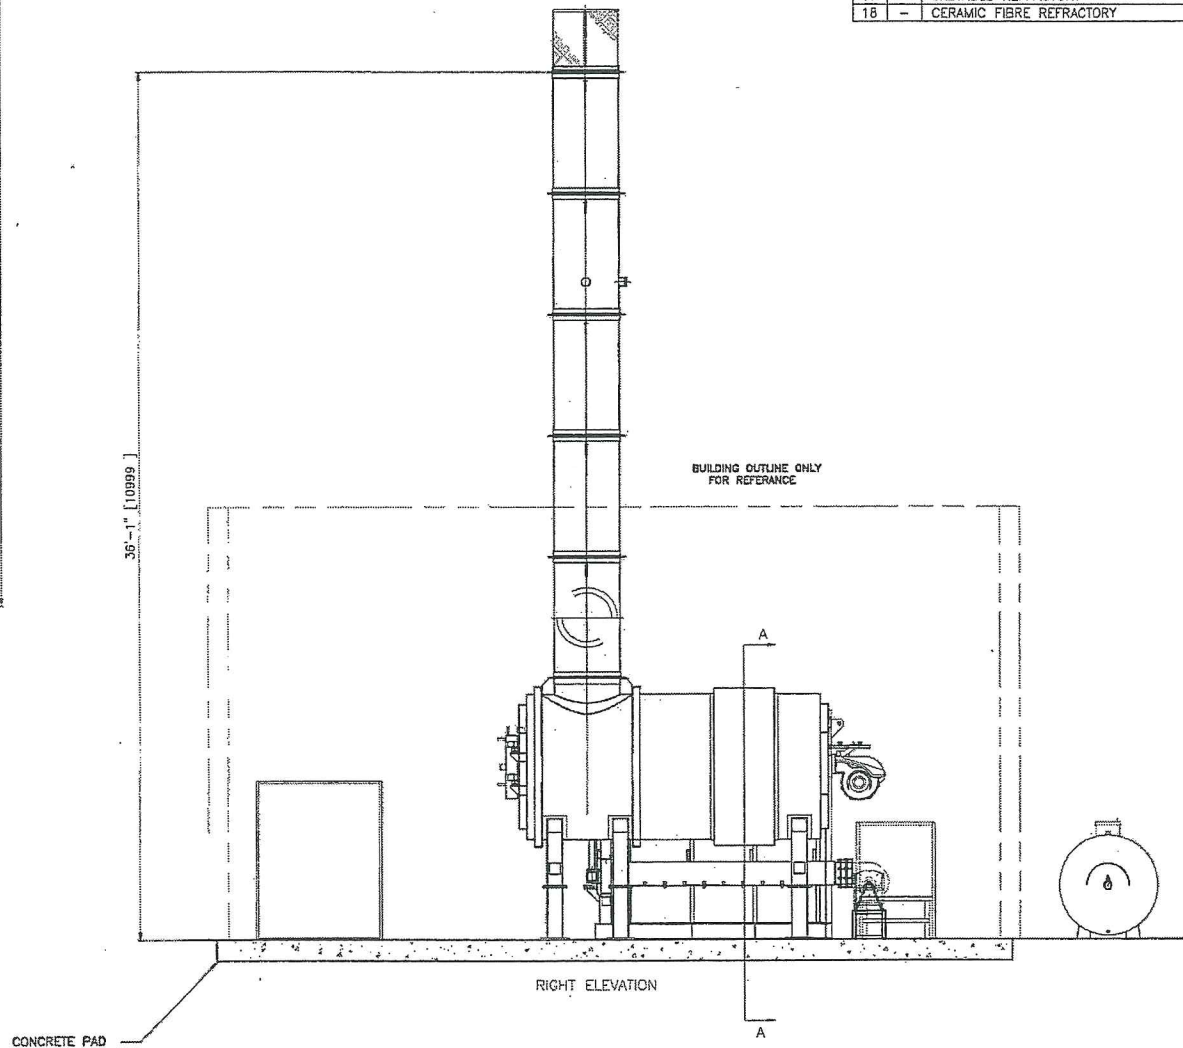

B	21/09/11	REVIEW AND STAMPED	JX	
A	06/09/11	FOR EIS- UNSTAMPED	JX	SM
REV.	DATE	DESCRIPTION	BY	APPROVED
THIS DOCUMENT IS THE PROPERTY OF ECO BURN INC. AND SHALL NOT BE USED, COPIED OR TRANSFERRED TO OTHER DOCUMENTS WITHOUT PRIOR WRITTEN PERMISSION OF ECO WASTE SOLUTIONS.				
DRAWN:	DATE:			
JX	05-09-2011			
CHECKED:	DATE:	PROJECT NAME: MARY RIVER PROJECT		
SM	06-09-2011	CUSTOMER P.O. NO.12292		
PROJECT NUMBER: H337697		CUSTOMER EQUIPMENT. # PM406 WASTE INCINERATORS		
SCALE:	TITLE: MINE SITE INCINERATOR GENERAL ARRANGEMENT PLAN & ELEVATIONS ECO 1.0TN1P INCINERATOR		P.1 OF 2	
JOB NO. 11-2MS	DWG. NO. MINE ECO-1.0TN-1P-GA 01		REV. B	
THIRD ANGLE				