

E337697-PM403-50-014-0012

HATCH

H337697 Mary River Project
Oily Water Treatment System

CLASS 1 DIV 2
HAZARDOUS
AREA

SEALED PARTITION WALL, 1/4" ASTM A 36 STEEL

SECTION C-C
SCALE 1 : 50

PUMP

HEATER

PUMP

OIL TANK

HEATER

CLARIFIER

MIXING
TANK 2

MIXING
TANK 3

MIXING
TANK 1

SECTION B-B
SCALE 1 : 50

HEATER

FIBERGLASS GRATING

ELEC PANELS

ADDED FOR SCALE

MANWAY
BETWEEN
CONTAINERS

CLASS 1 DIV 2
LIGHTING

VENTILATION
BYPASS TO UPPER
CONTAINER



VENT LOUVERS

B

C

B

C

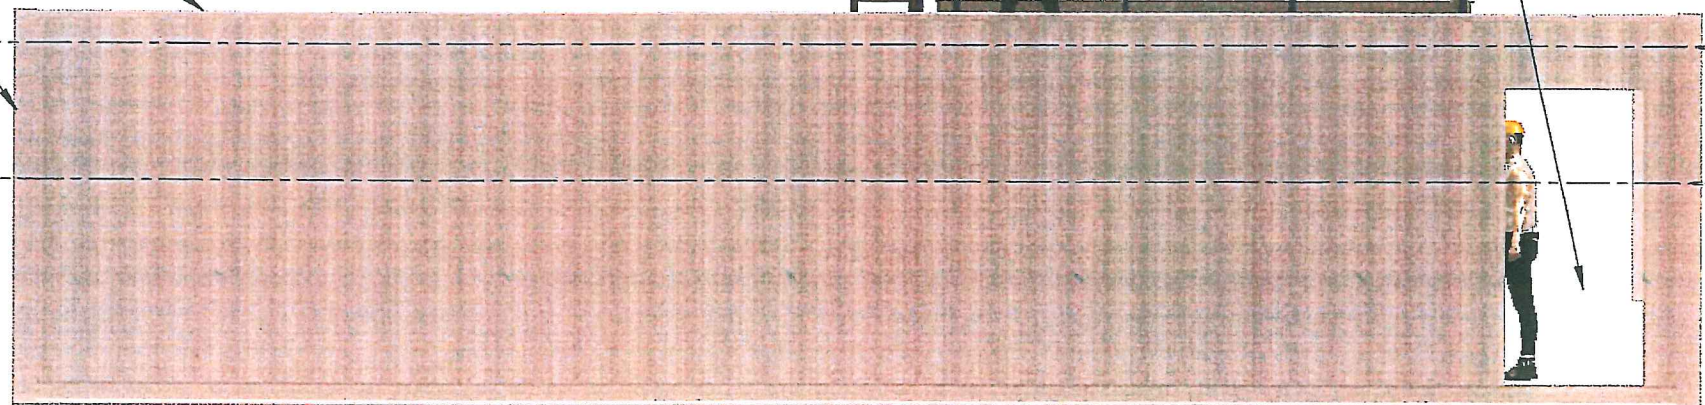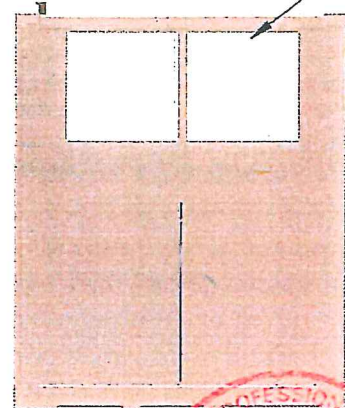

**FILTER
INNOVATIONS
INC.**

GENERAL TOLERANCES
.XX ± 1/8"
.XXX ± 1/16"
UNLESS OTHERWISE SPECIFIED
DIMENSIONS ARE IN INCHES

THIS INFORMATION IS THE PROPERTY OF FILTER
INNOVATIONS INC. AND CANNOT BE REUSED OR
REPRODUCED WITHOUT WRITTEN CONSENT.

DWG. NO:		PROJECT NUMBER:	
		101002	
TITLE:		STEENSBY PORT SITE	
CUSTOMER:		HATCH	
DRAWN BY:		PCB	
DATE:		2/9/2011	
BY:		REVISION	
B-01 19/9/2011		PCB ADDED CLARIFIER BUILDING	
LEVEL/DATE		BY	
		FILTER INNOVATIONS INC.	
		SHEET 3 OF 9	