


Sep 28, 2011, 3:30pm Login name: fun51233
Drawing Name: F:\2839880 - Mary River\000\Drawings\H337697-4510-10-015-0002.dwg Layout: DG PLAN-1

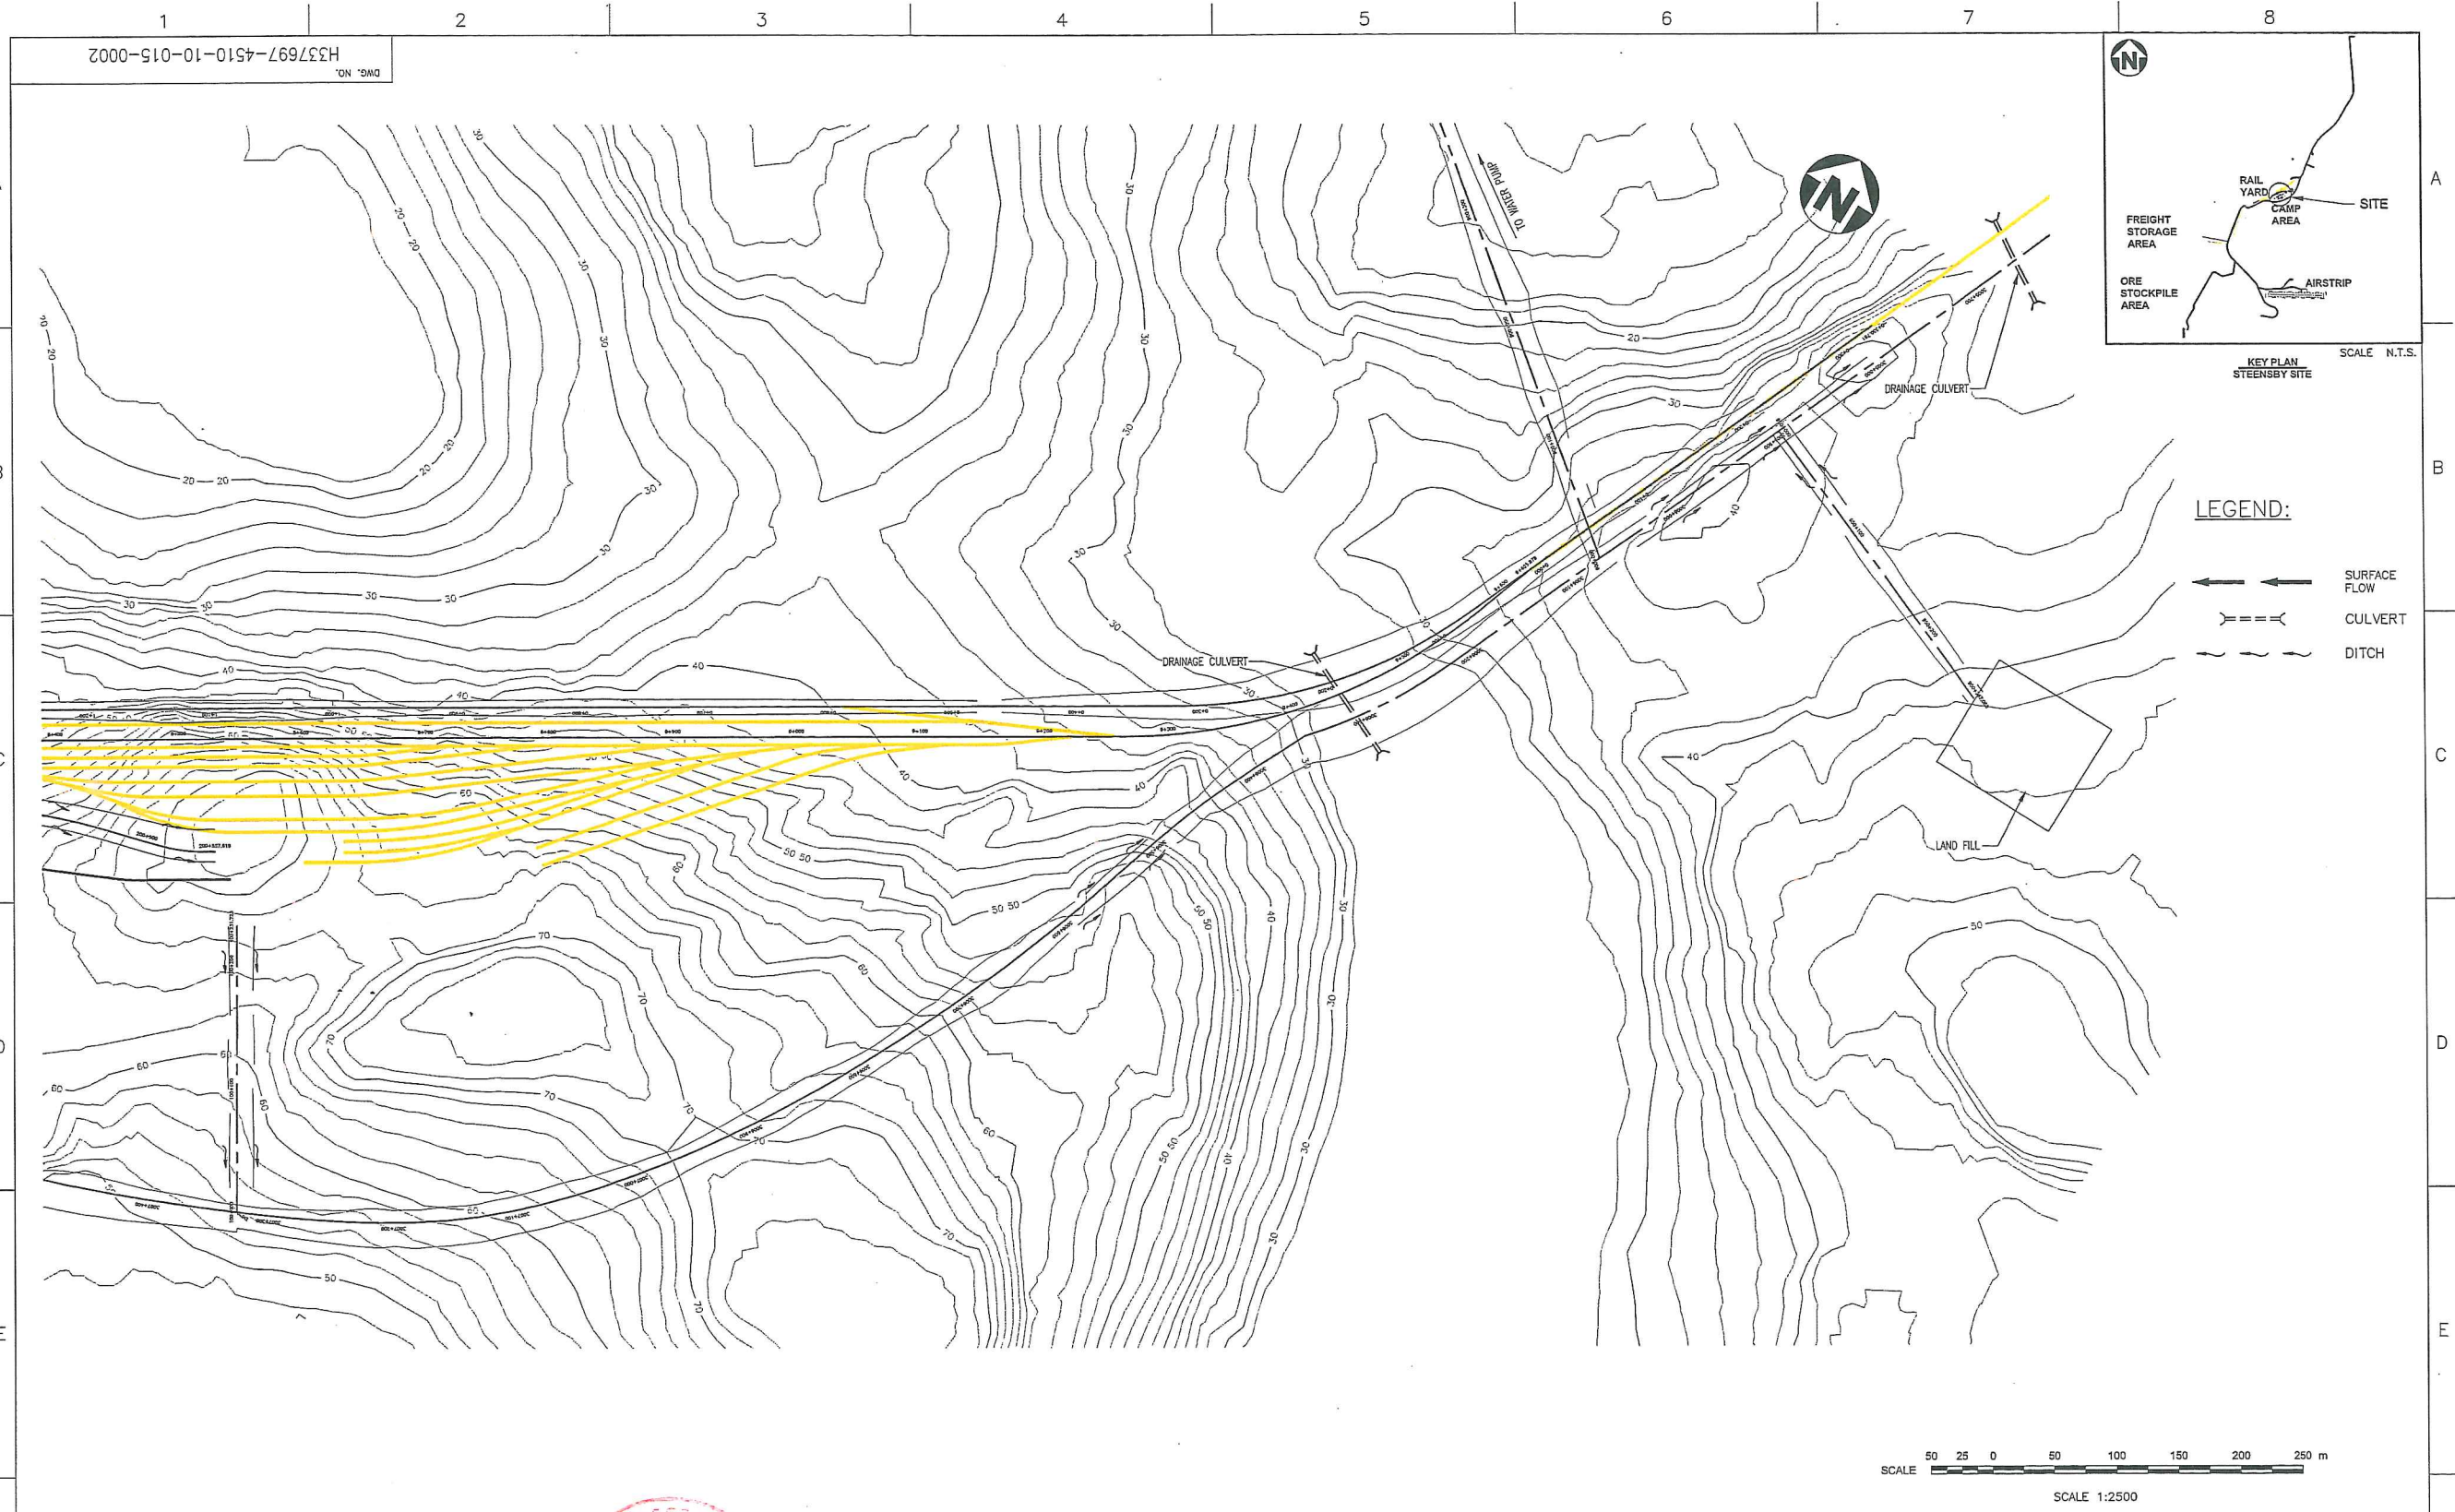

DRAWING NO.		DRAWING TITLE		REFERENCE DRAWINGS	
1		2		3	
4		5		6	
7		8		9	

REGISTERED PROFESSIONAL ENGINEER
J.W. CARSON
LICENSEE
Sept 29/11
NT/NU

NO.	DESCRIPTION	HY	RL	TH	DATE
A	ISSUED FOR INFORMATION				11/09/16

REV.	DESCRIPTION	DATE	BY	CHK'D	APP'D
A	ENVIRONMENTAL PERMIT	2011/09/28			

DESIGNED BY	DRAWN BY
J.B.	Y.H.

CHECKED BY	DATE
R.L.	

DATE	PROJ. DES. COORD.	DATE	PROJ. ENGR.

DATE	PROJ. MGR.

HATCH

Baffinland
Iron Mines Corporation

MARY RIVER PROJECT

STORM WATER MANAGEMENT PLAN
STEENSBY INLET (SHEETS 1 OF 7)

SCALE	DWG. NO.	REV.
OR AS NOTED	H337697-4510-10-015-0002	A