




H337697-4510-10-012-0004
DWG. NO.

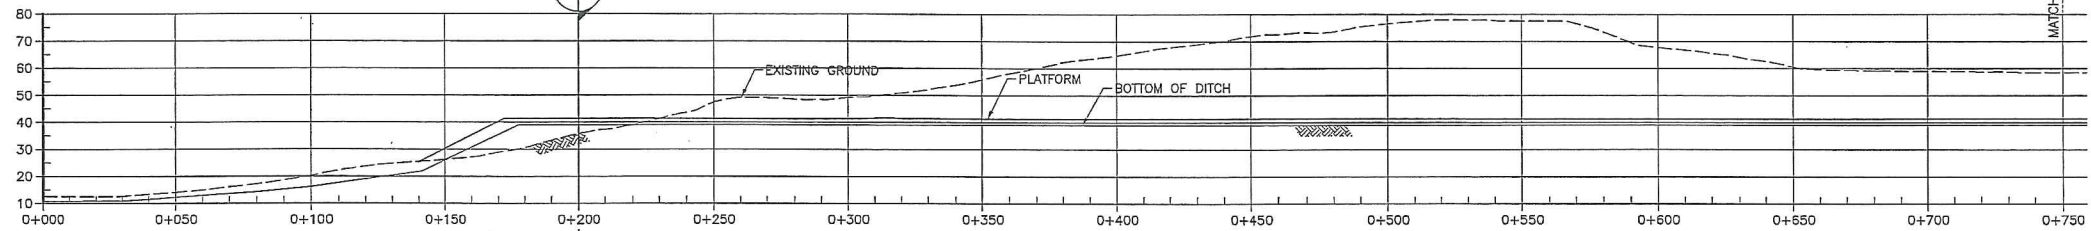


4 PROFILE - DITCH NO. 4 - STEENSBY INLET PORT
SCALE: 1:1250

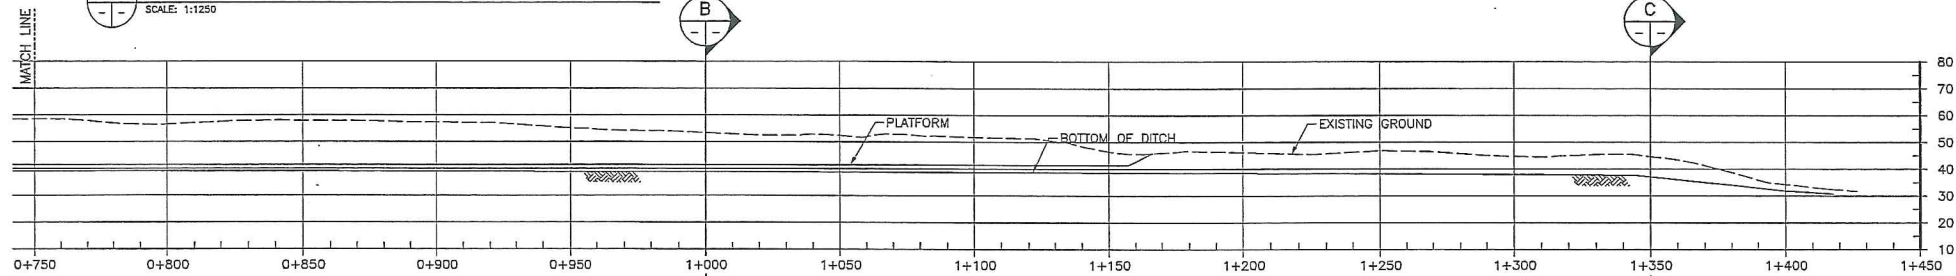


4 PROFILE - DITCH NO. 4 - STEENSBY INLET PORT CONT
SCALE: 1:1250

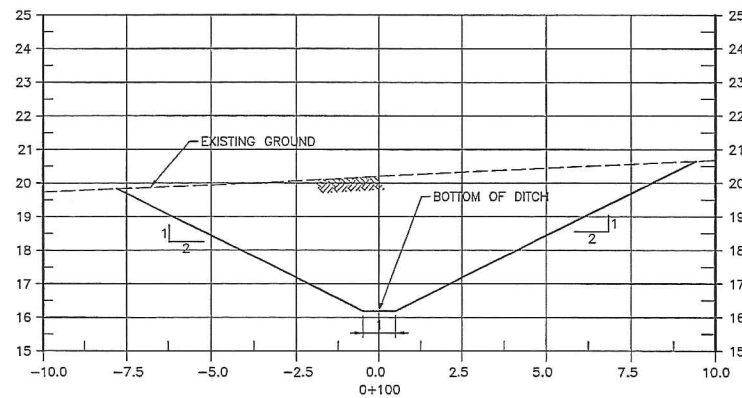

A SECTION - DITCH NO. 4 - STEENSBY INLET PORT
SCALE: 1:100

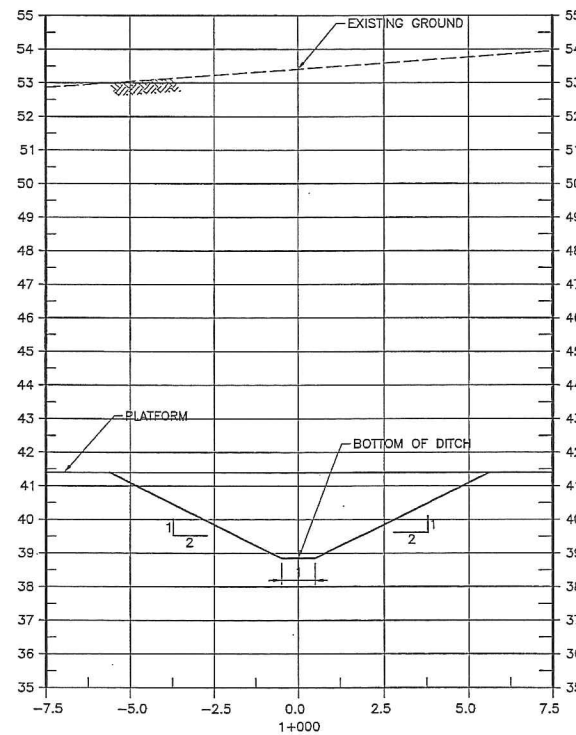

B SECTION - DITCH NO. 4 - STEENSBY INLET PORT
SCALE: 1:100

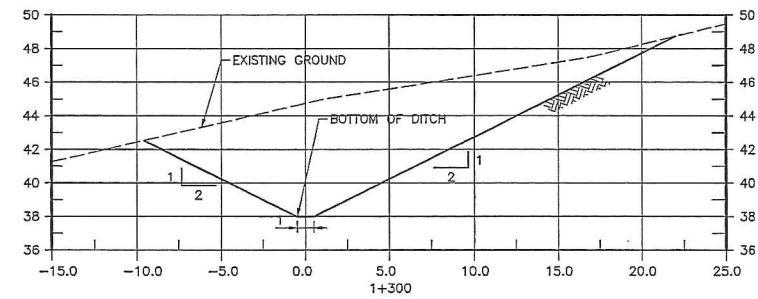

C SECTION - DITCH NO. 4 - STEENSBY INLET PORT
SCALE: 1:200

0m 25 50 75 100 125

SCALE: 1:1250

0m 4 8 12 16 20

SCALE: 1:200

0m 2 4 6 8 10

SCALE: 1:100

DRAWING NO. DRAWING TITLE
REFERENCE DRAWINGS



A		ISSUED FOR USE - ESTIMATION PURPOSES		JS	JW	RZ	AUG.29.2011
NO.	DESCRIPTION	BY	CHK'D	APP'D	DATE		

A		ENVIRONMENTAL PERMIT		DATE	DATE
REV.	ISSUE FOR	AUTH. BY	DATE		

DESIGNED BY R. ZHOU DATE	DRAWN BY J. SHARPE DATE
CHECKED BY D. SANCHEZ DATE	DISCIP. ENGR. R. ZHOU DATE
PROJ. DES. COORD. R.Z. DATE	PROJ. ENGR. R.Z. DATE
DATE	DATE

HATCH™

Baffinland
Iron Mines Corporation

MARY RIVER PROJECT

STEENSBY PORT FREIGHT
AND FUEL STORAGE PLATFORM
DRAINAGE PROFILE AND SECTIONS

SCALE DWG. NO.
OR AS NOTED H337697-4510-10-012-0004

REV. A
\$DATAENTRY\$