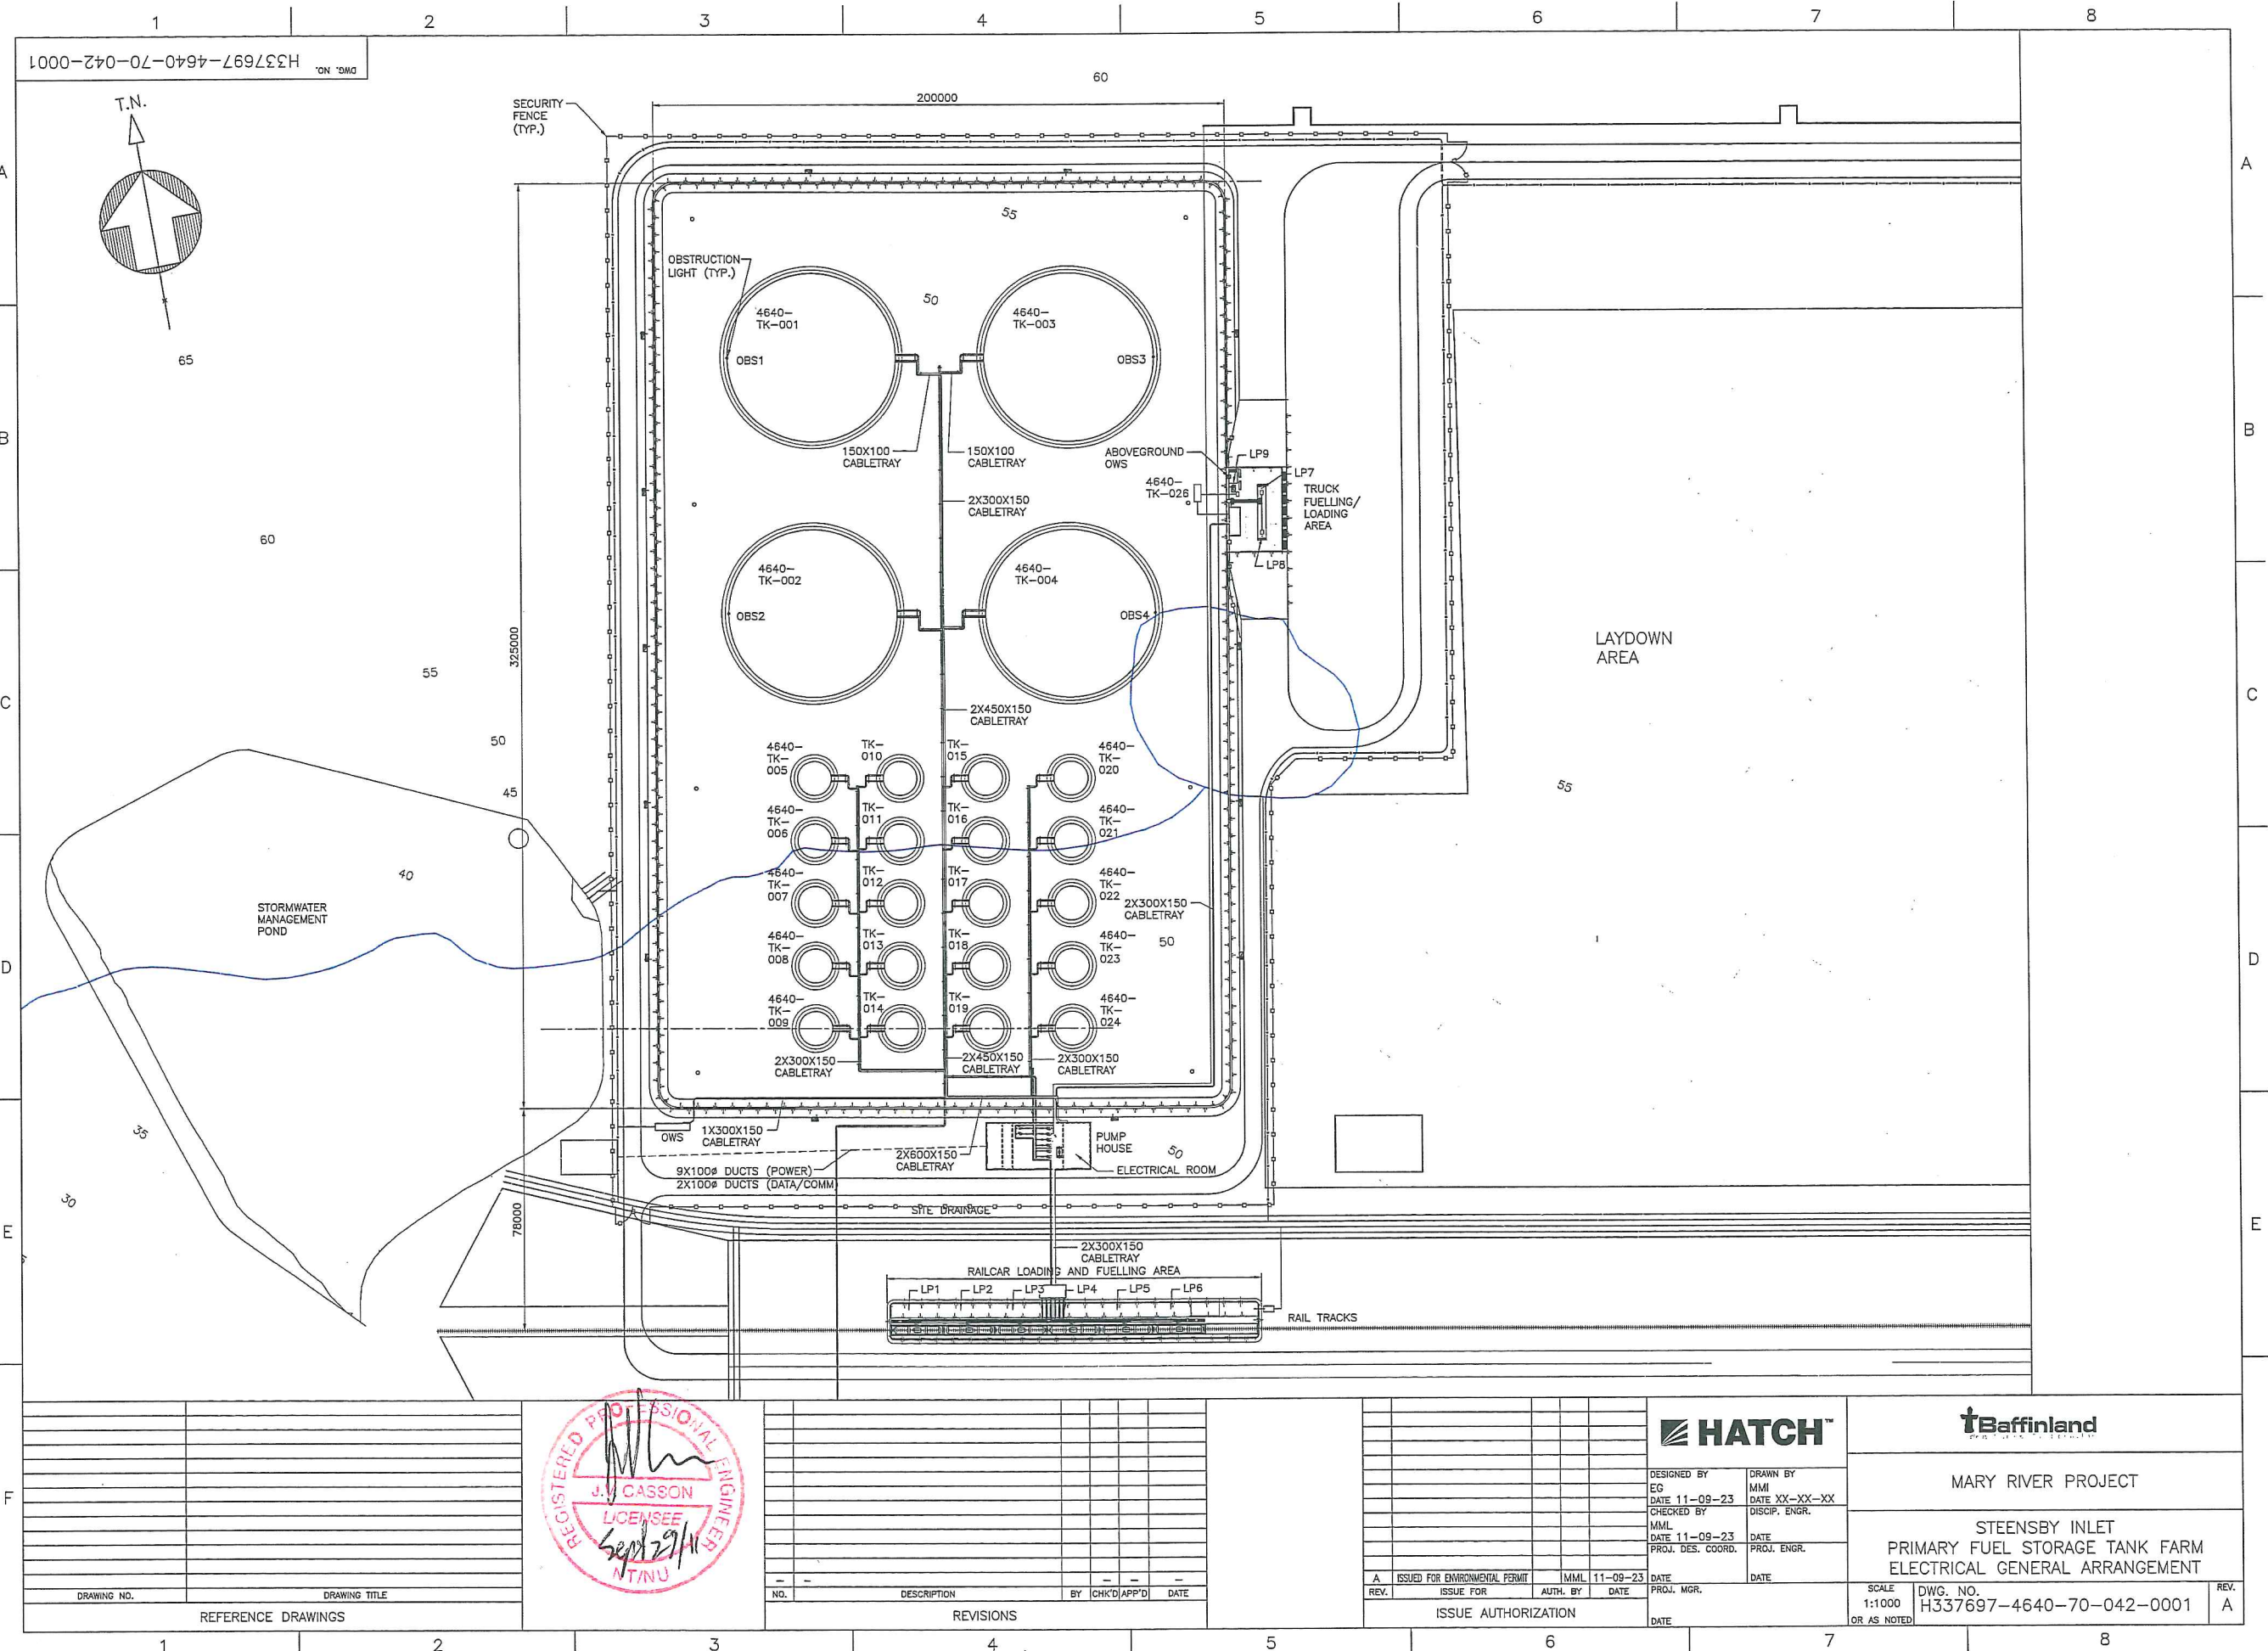


HATCH

Baffinland

MARY RIVER PROJECT

STEENSBY INLET
PRIMARY FUEL STORAGE TANK FARM
ELECTRICAL GENERAL ARRANGEMENT

DESIGNED BY
EG
DATE 11-09-23
CHECKED BY
MML
DATE 11-09-23
PROJ. DES. COORD.
DATE
DRAWN BY
MMI
DATE XX-XX-XX
DISCIP. ENGR.
DATE
PROJ. ENGR.
DATE

A ISSUED FOR ENVIRONMENTAL PERMIT
REV. ISSUE FOR AUTH. BY DATE
ISSUE AUTHORIZATION
DATE

SCALE
1:1000
OR AS NOTED
DWG. NO.
H337697-4640-70-042-0001
REV.
A

DRAWING NO.	DRAWING TITLE
1	REFERENCE DRAWINGS

NO.	DESCRIPTION	BY	CHK'D	APP'D	DATE
1	REVISIONS				