


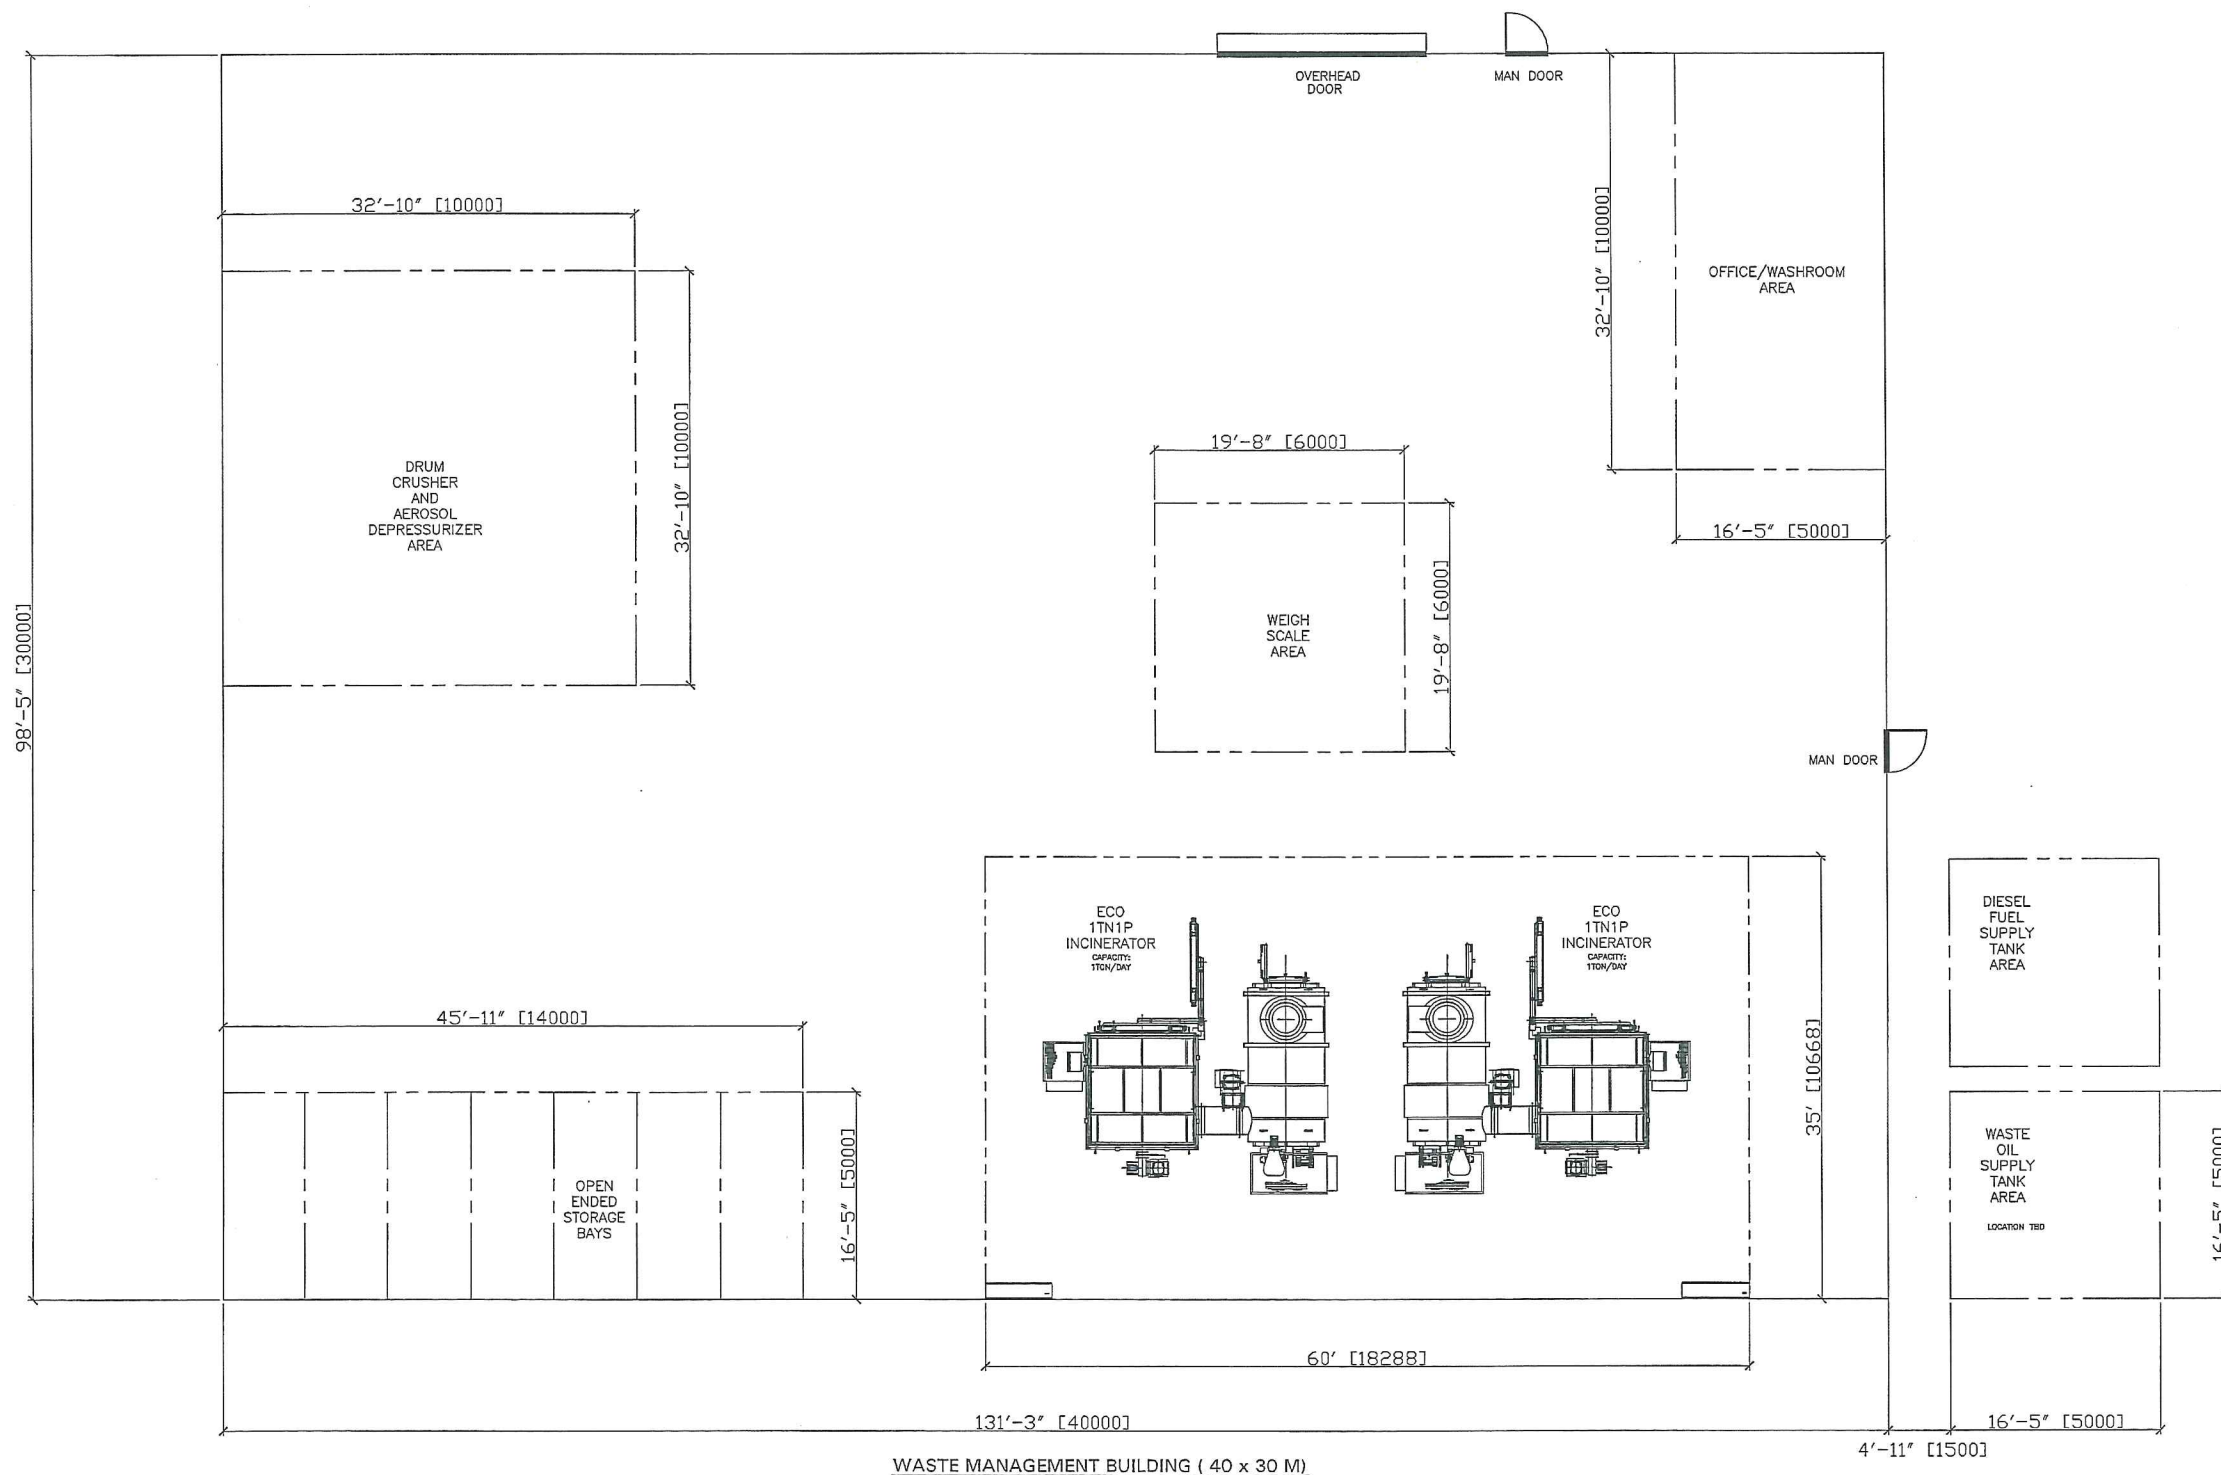

A	22/09/11	INITIAL RELEASE	JX	
REV.	DATE	DESCRIPTION	BY	APPROVE
THIS DOCUMENT IS THE PROPERTY OF ECO BURN INC. AND SHALL NOT BE USED, COPIED OR TRANSFERRED TO OTHER DOCUMENTS WITHOUT PRIOR WRITTEN PERMISSION OF ECO WASTE SOLUTIONS.				
DRAWN: JX	DATE: 21-09-2011	 ECO WASTE SOLUTIONS ECO BURN INC.		
CHECKED: —	DATE: —			
PROJECT NAME: MARY RIVER PROJECT		CUSTOMER P.O. NO.12292		
PROJECT NUMBER: H337697		CUSTOMER EQUIPMENT. # PM406 WASTE INCINERATORS		
SCALE: —		TITLE: STEENSBY INLET ENVIRONMENTAL WASTE MANAGEMENT BUILDING LAY OUT		
JOB NO. 11-2MS				
THIRD ANGLE		DWG. NO. STEENSBY BUILDING LAYOUT		REV. A

E337697-PM406-50-014-0003