




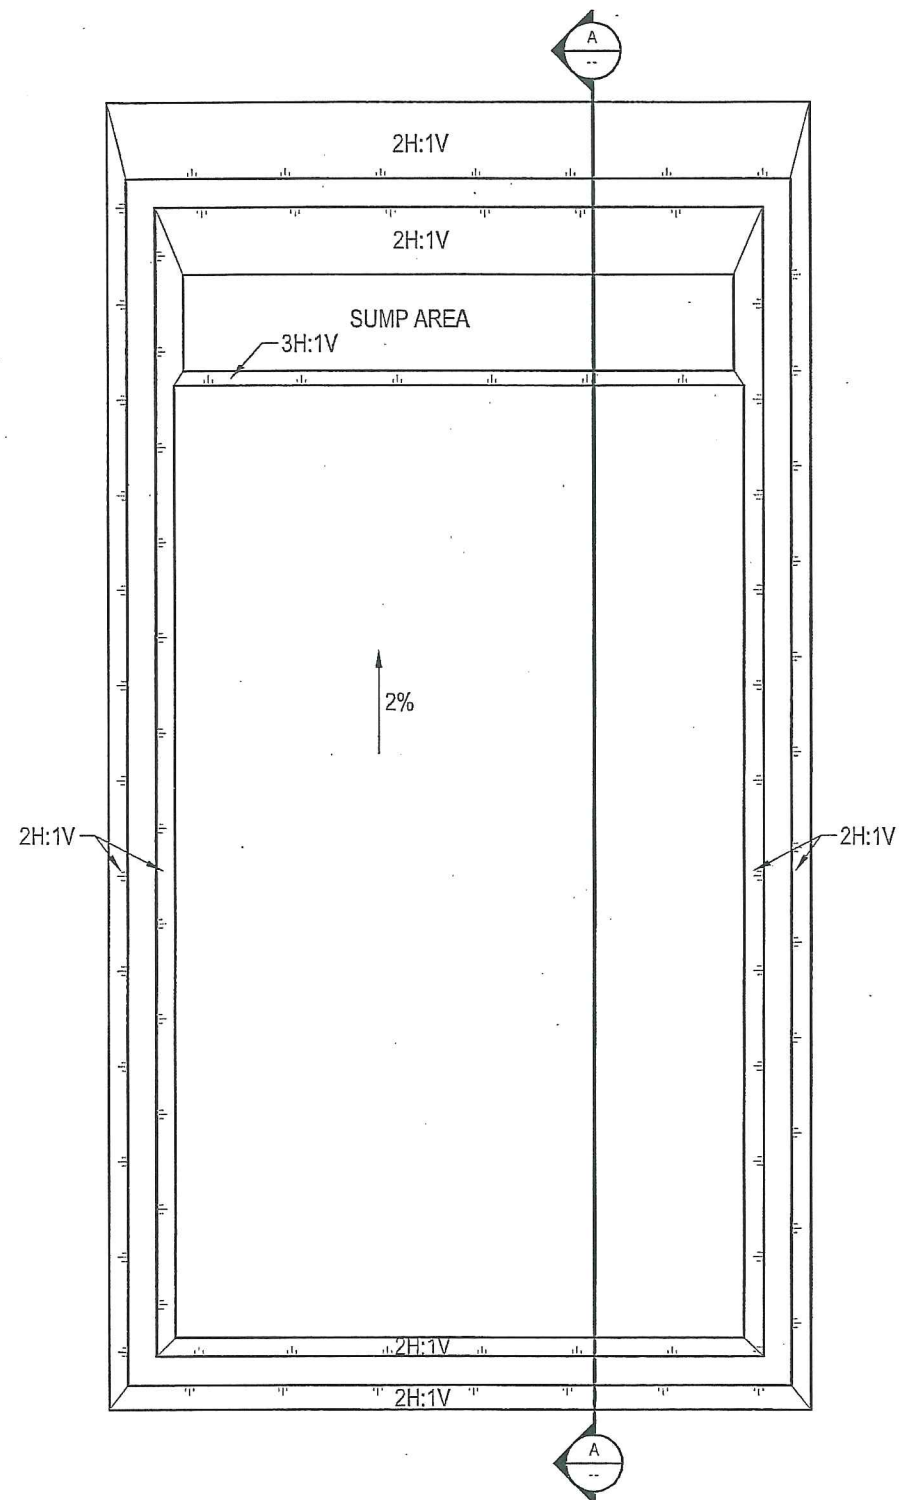


0 25
Scale: 1: 750 (metres)

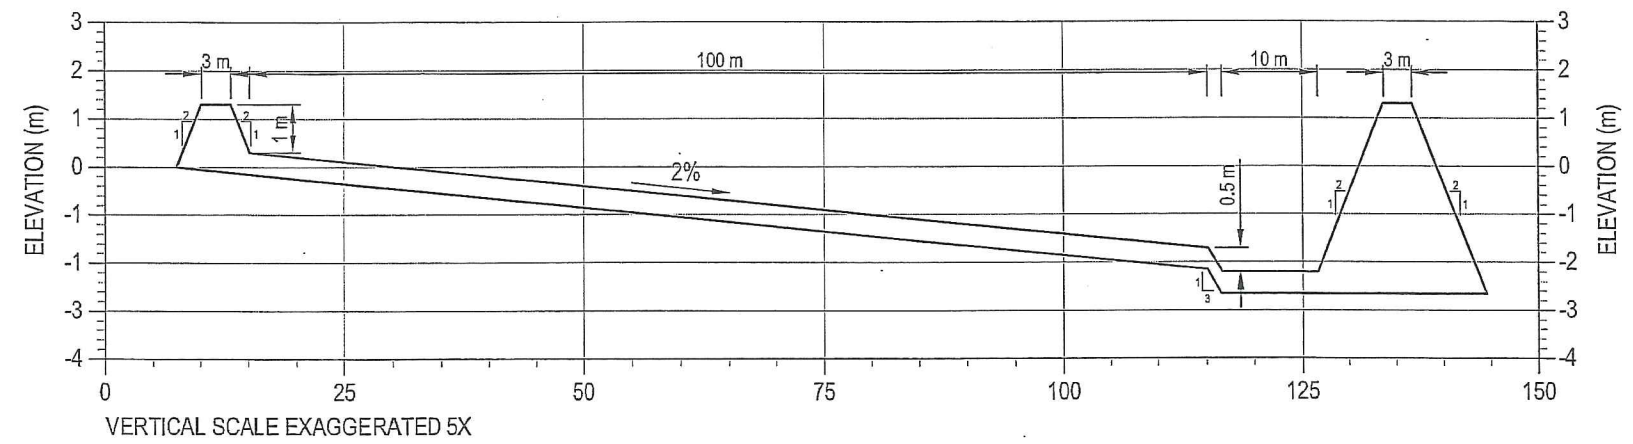

SECTION A

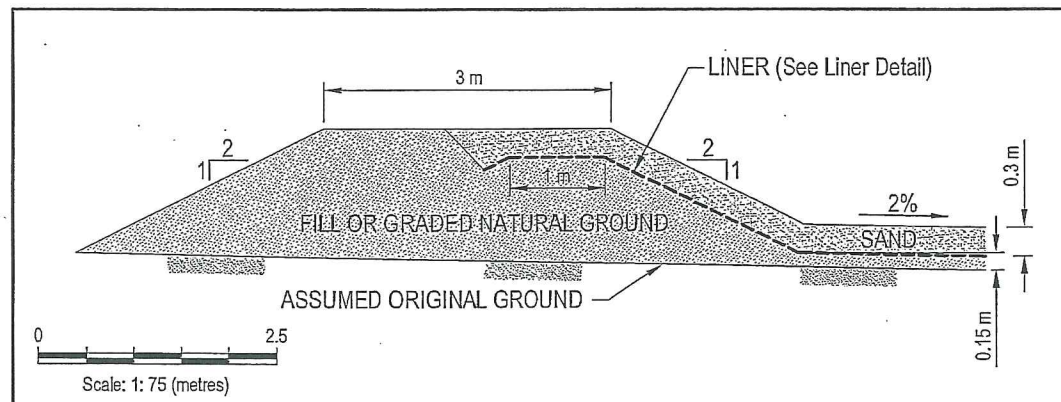


TYPICAL SECTION DETAIL

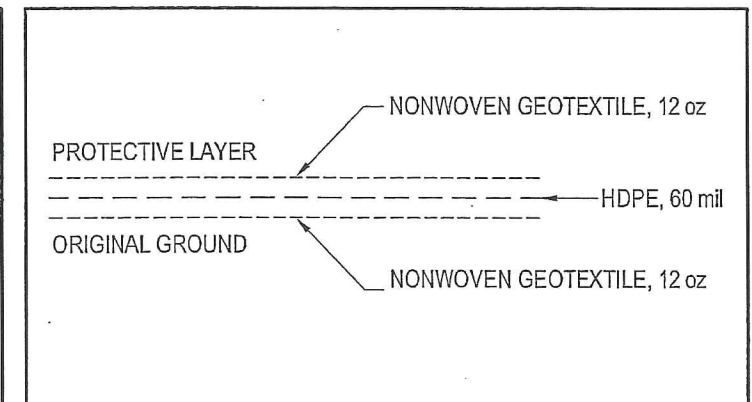

LINER DETAIL

NOT FOR CONSTRUCTION

E337697-0000-10-042-0001

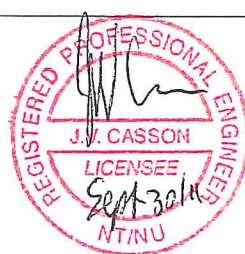

NOTES
BERM HEIGHTS AND GRADES TO BE ADJUSTED
BASED ON ACTUAL TOPOGRAPHY

STATUS
FOR INTERNAL USE ONLY

CLIENT
Baffinland
Iron Mines Corporation

eba
A TETRA TECH COMPANY

Hydrocarbon Impacted Soils
Storage and Landfarm Facility

Landfarm Facility

PROJECT NO. E14101092	DWN RH	CKD DF	REV 0
OFFICE EDM	DATE December 23, 2010		

Figure 3