


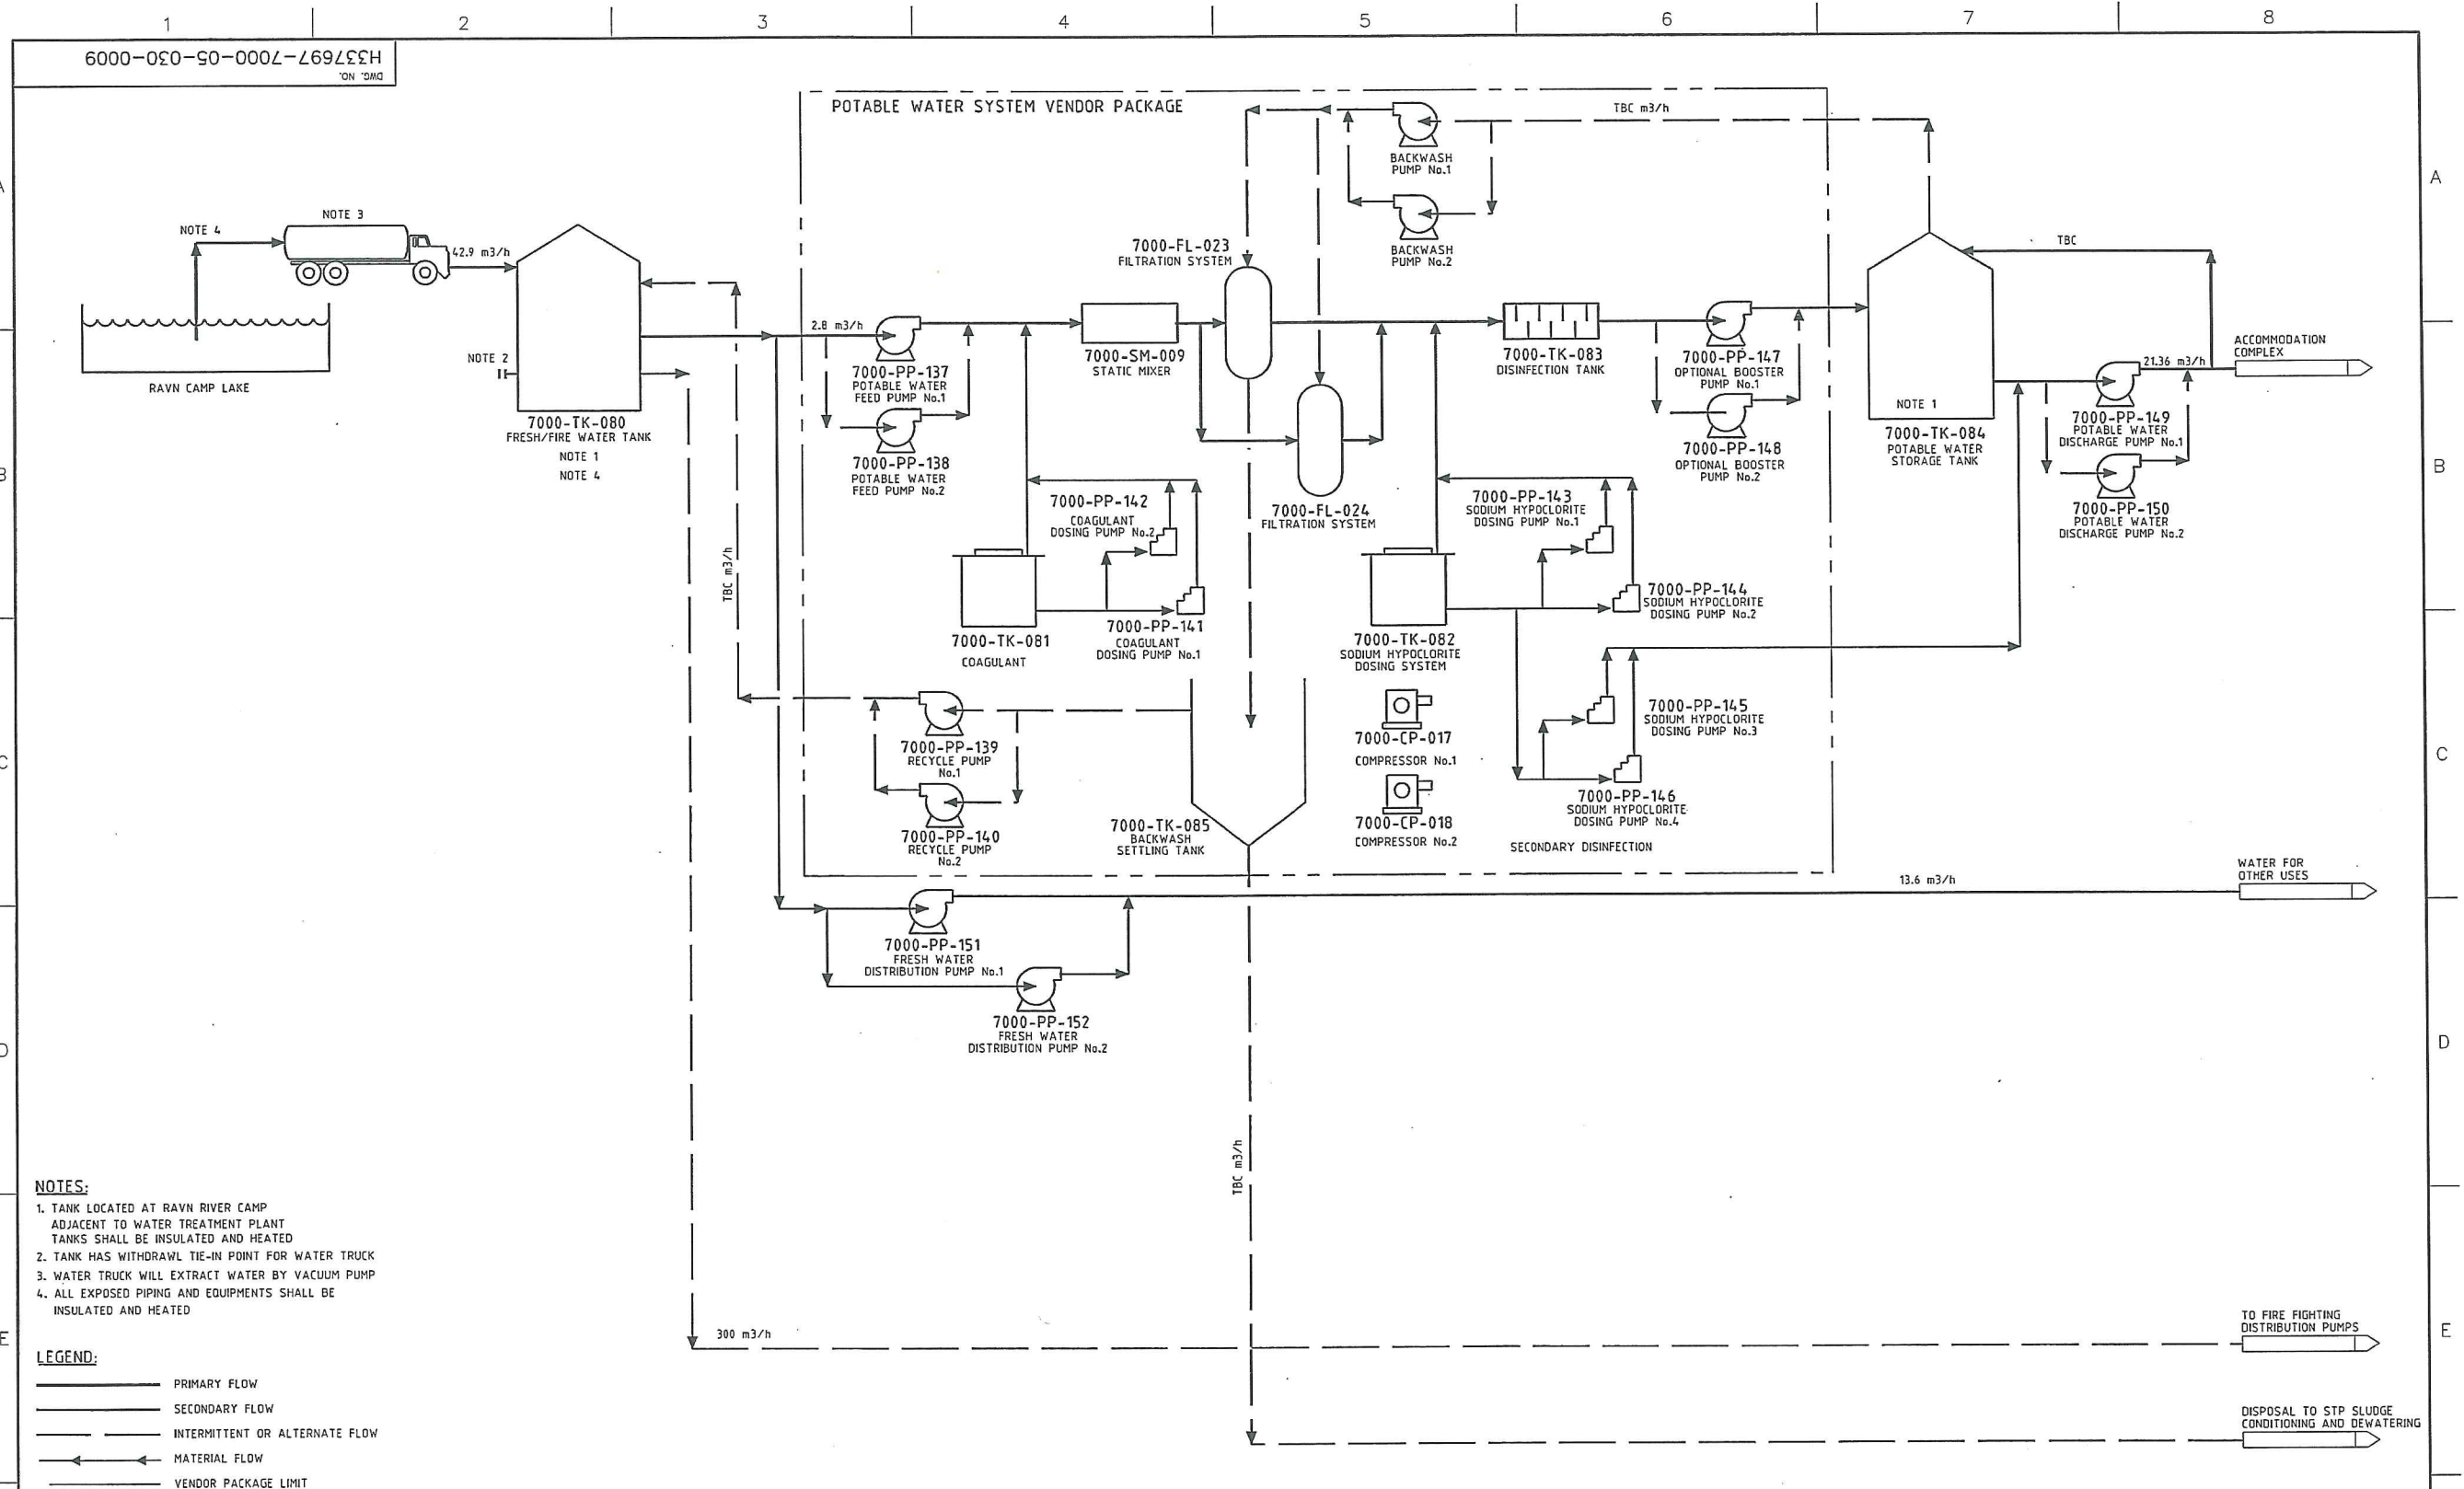

															DESIGNED BY R.KAPADIA DATE 2011-08-03		DRAWN BY J.FESAR DATE 2011-08-03						
															CHECKED BY R.KAPADIA DATE 2011-08-24		DISCIP. ENGR. A.ZLATIC DATE 2011-08-03						
															PROJ. DES. COORD.		PROJ. ENGR. J. CASSON						
DRAWING NO.		DRAWING TITLE		B CHANGES FROM INTERNAL REVIEW		RR		RK		AZ		9/5/2011		A INTERNAL REVIEW		JF		RK		AZ		8/24/2011	
				NO.		DESCRIPTION		BY		CHK'D		APP'D		DATE									
										</													