


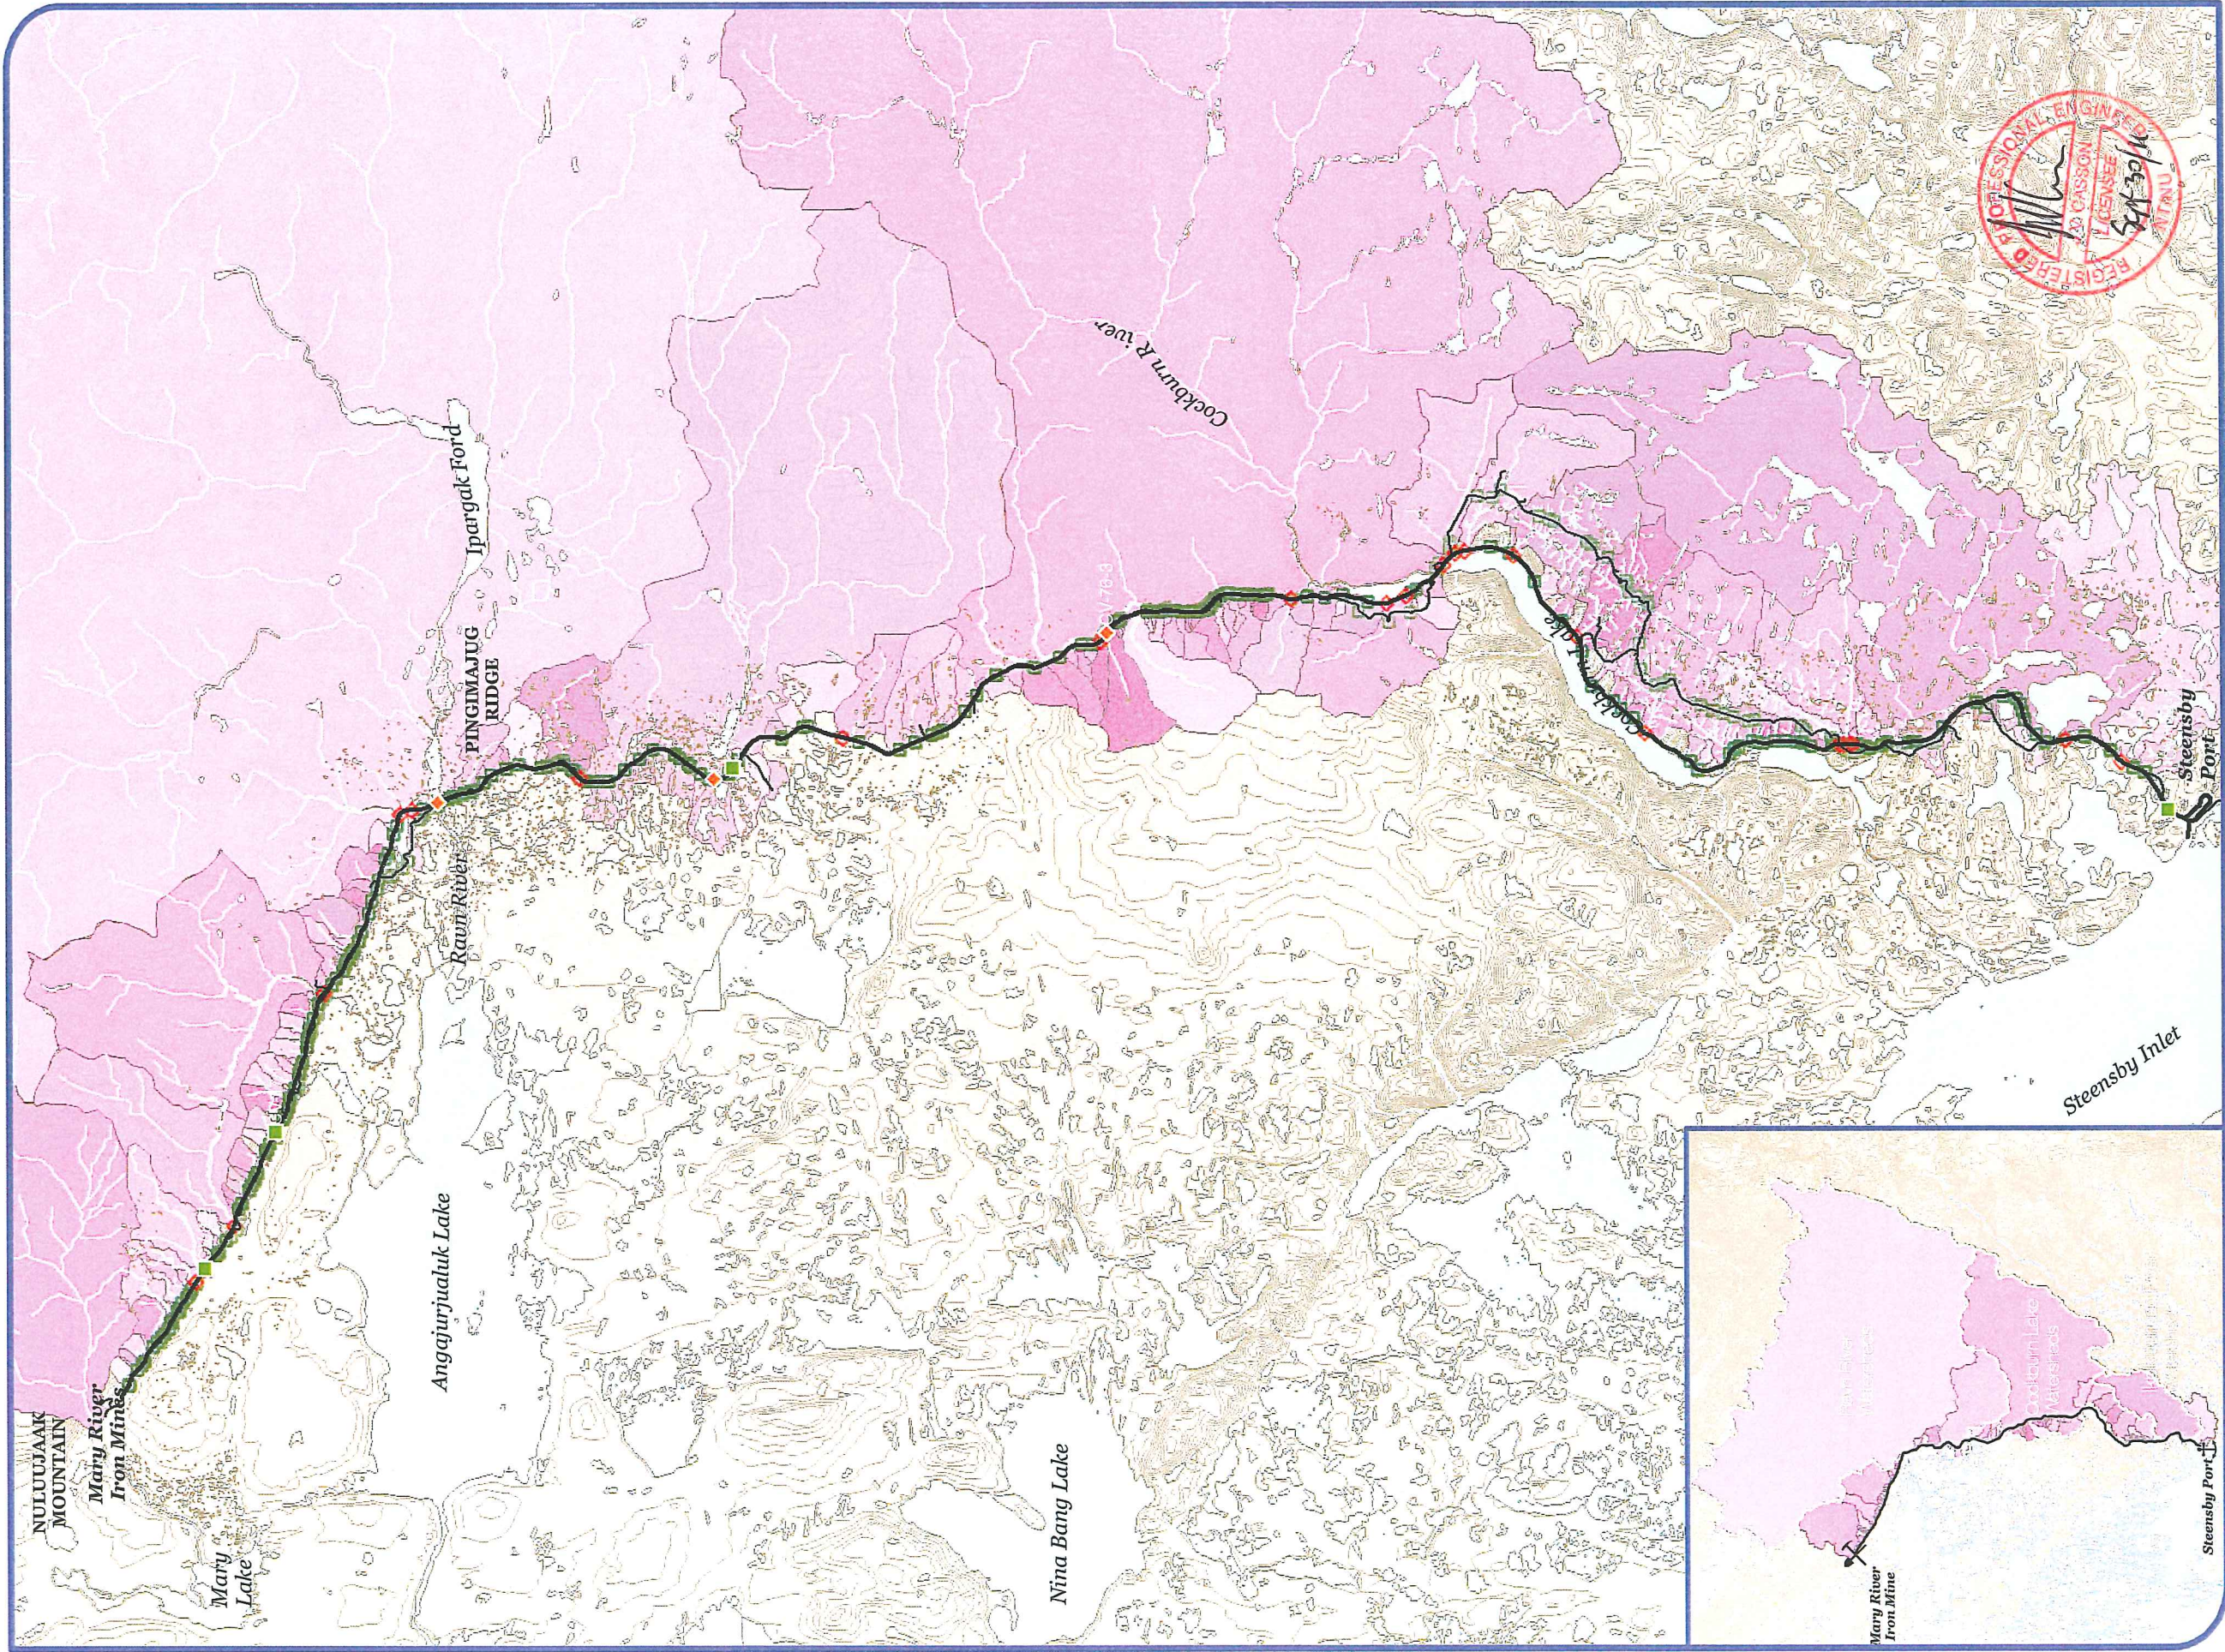

**MARY RIVER
IRON MINE PROJECT**
NWB TYPE A APPLICATION
ARTICLE 9

Rail and Access Road
Water Course Crossings
and Drainage Areas

FIGURE 1-1

- Representative Culvert
- ◆ Representative Bridge

- Culvert Location
- ◆ Bridge Location

■ Drainage Areas for Rail
Watercourse Crossings

— Rail Alignment

— Access Road Alignment

— Contour Line



DILLON
CONSULTING

DATE: 09/28/2011
MAP CREATED BY: AB
PROJECT: 11-5071

0 5 10 km
SCALE: 1:330,000

