


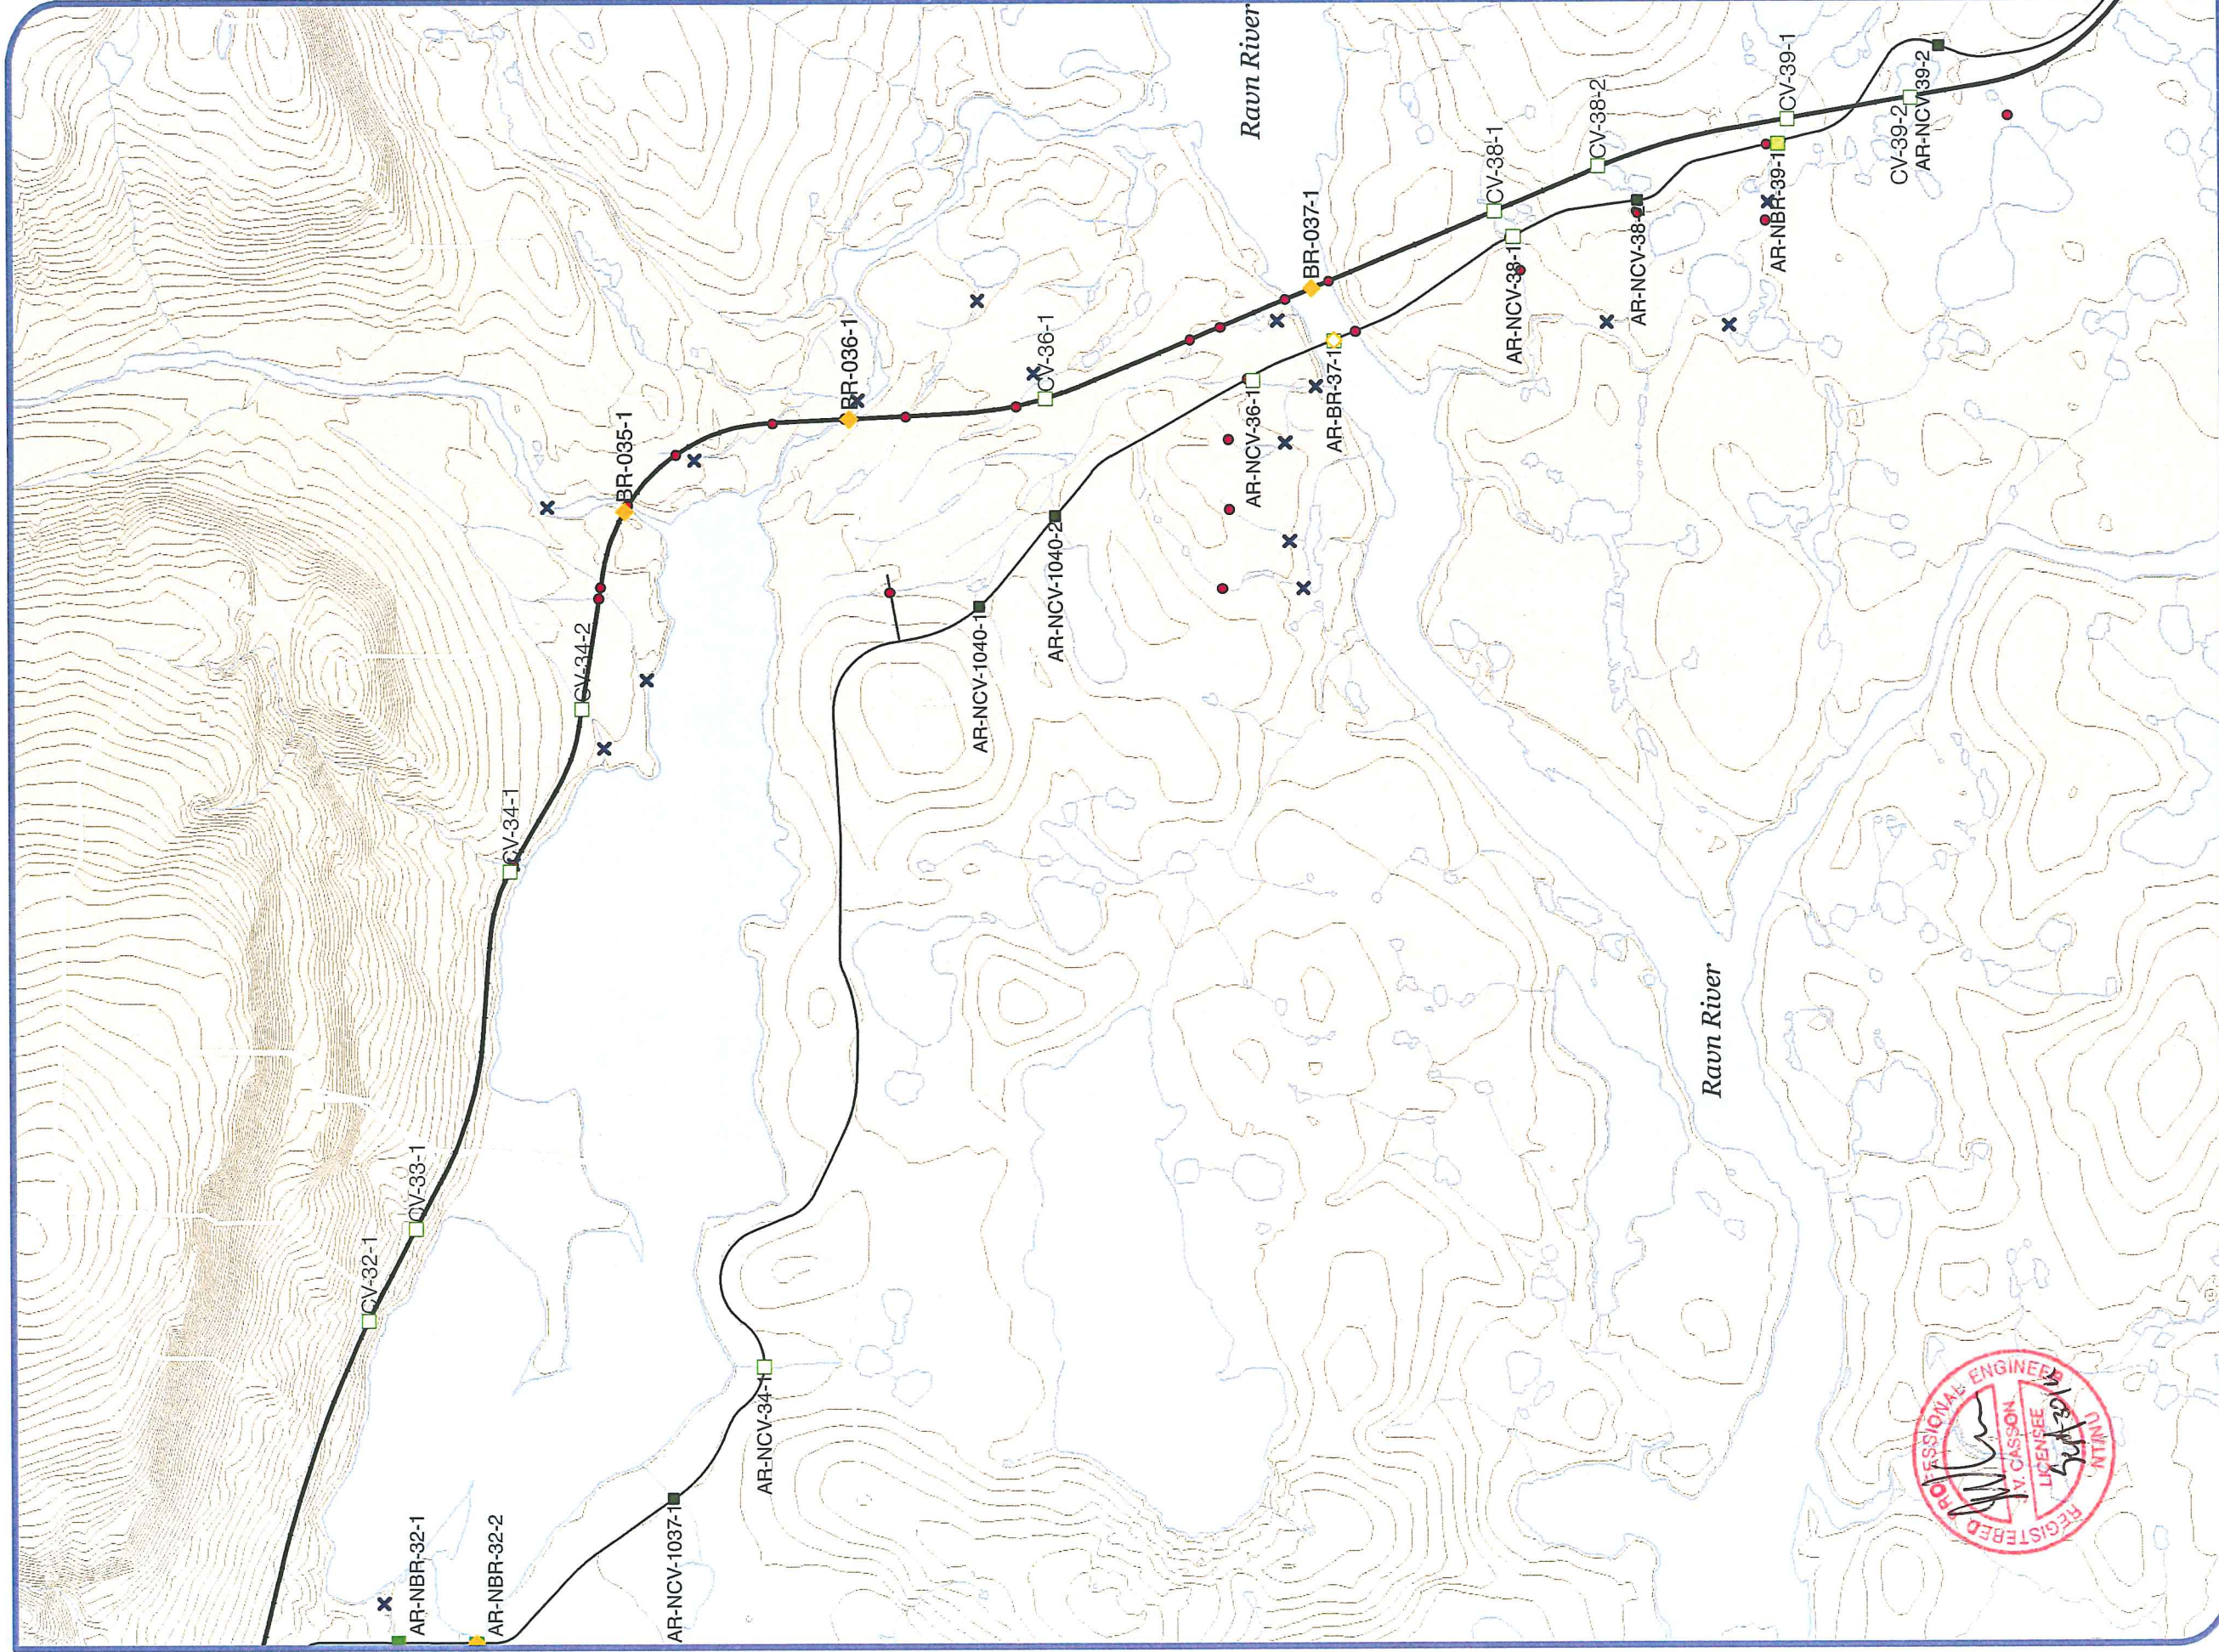

PROFESSIONAL ENGINEER
 V. CASSON
 LICENSEE
 REG. NO. 11020
 11/2/2011

**MARY RIVER
IRON MINE PROJECT**
 NMB TYPE A APPLICATION
 ARTICLE 9

Rail and Access Road
 Watercourse Crossings
 Classified by Structure Type
 and Fish Habitat Rating

FIGURE 1-7

Bridge Locations
 Fish Habitat Rating
 Important
 Marginal
 None

Culvert Locations
 Fish Habitat Rating
 Important
 Marginal
 None

Drainage Area for Rail
 Watercourse Crossings
 Flow Through Embankment Area
 Rail Alignment
 Access Road Alignment

Barrier to Fish Passage
 Location of Fish
 Habitat Assessment
 Watercourses
 Lakes
 Contour Line



DATE: 09/29/ 2011
 MAP CREATED BY: AB
 PROJECT: 11-5071

