


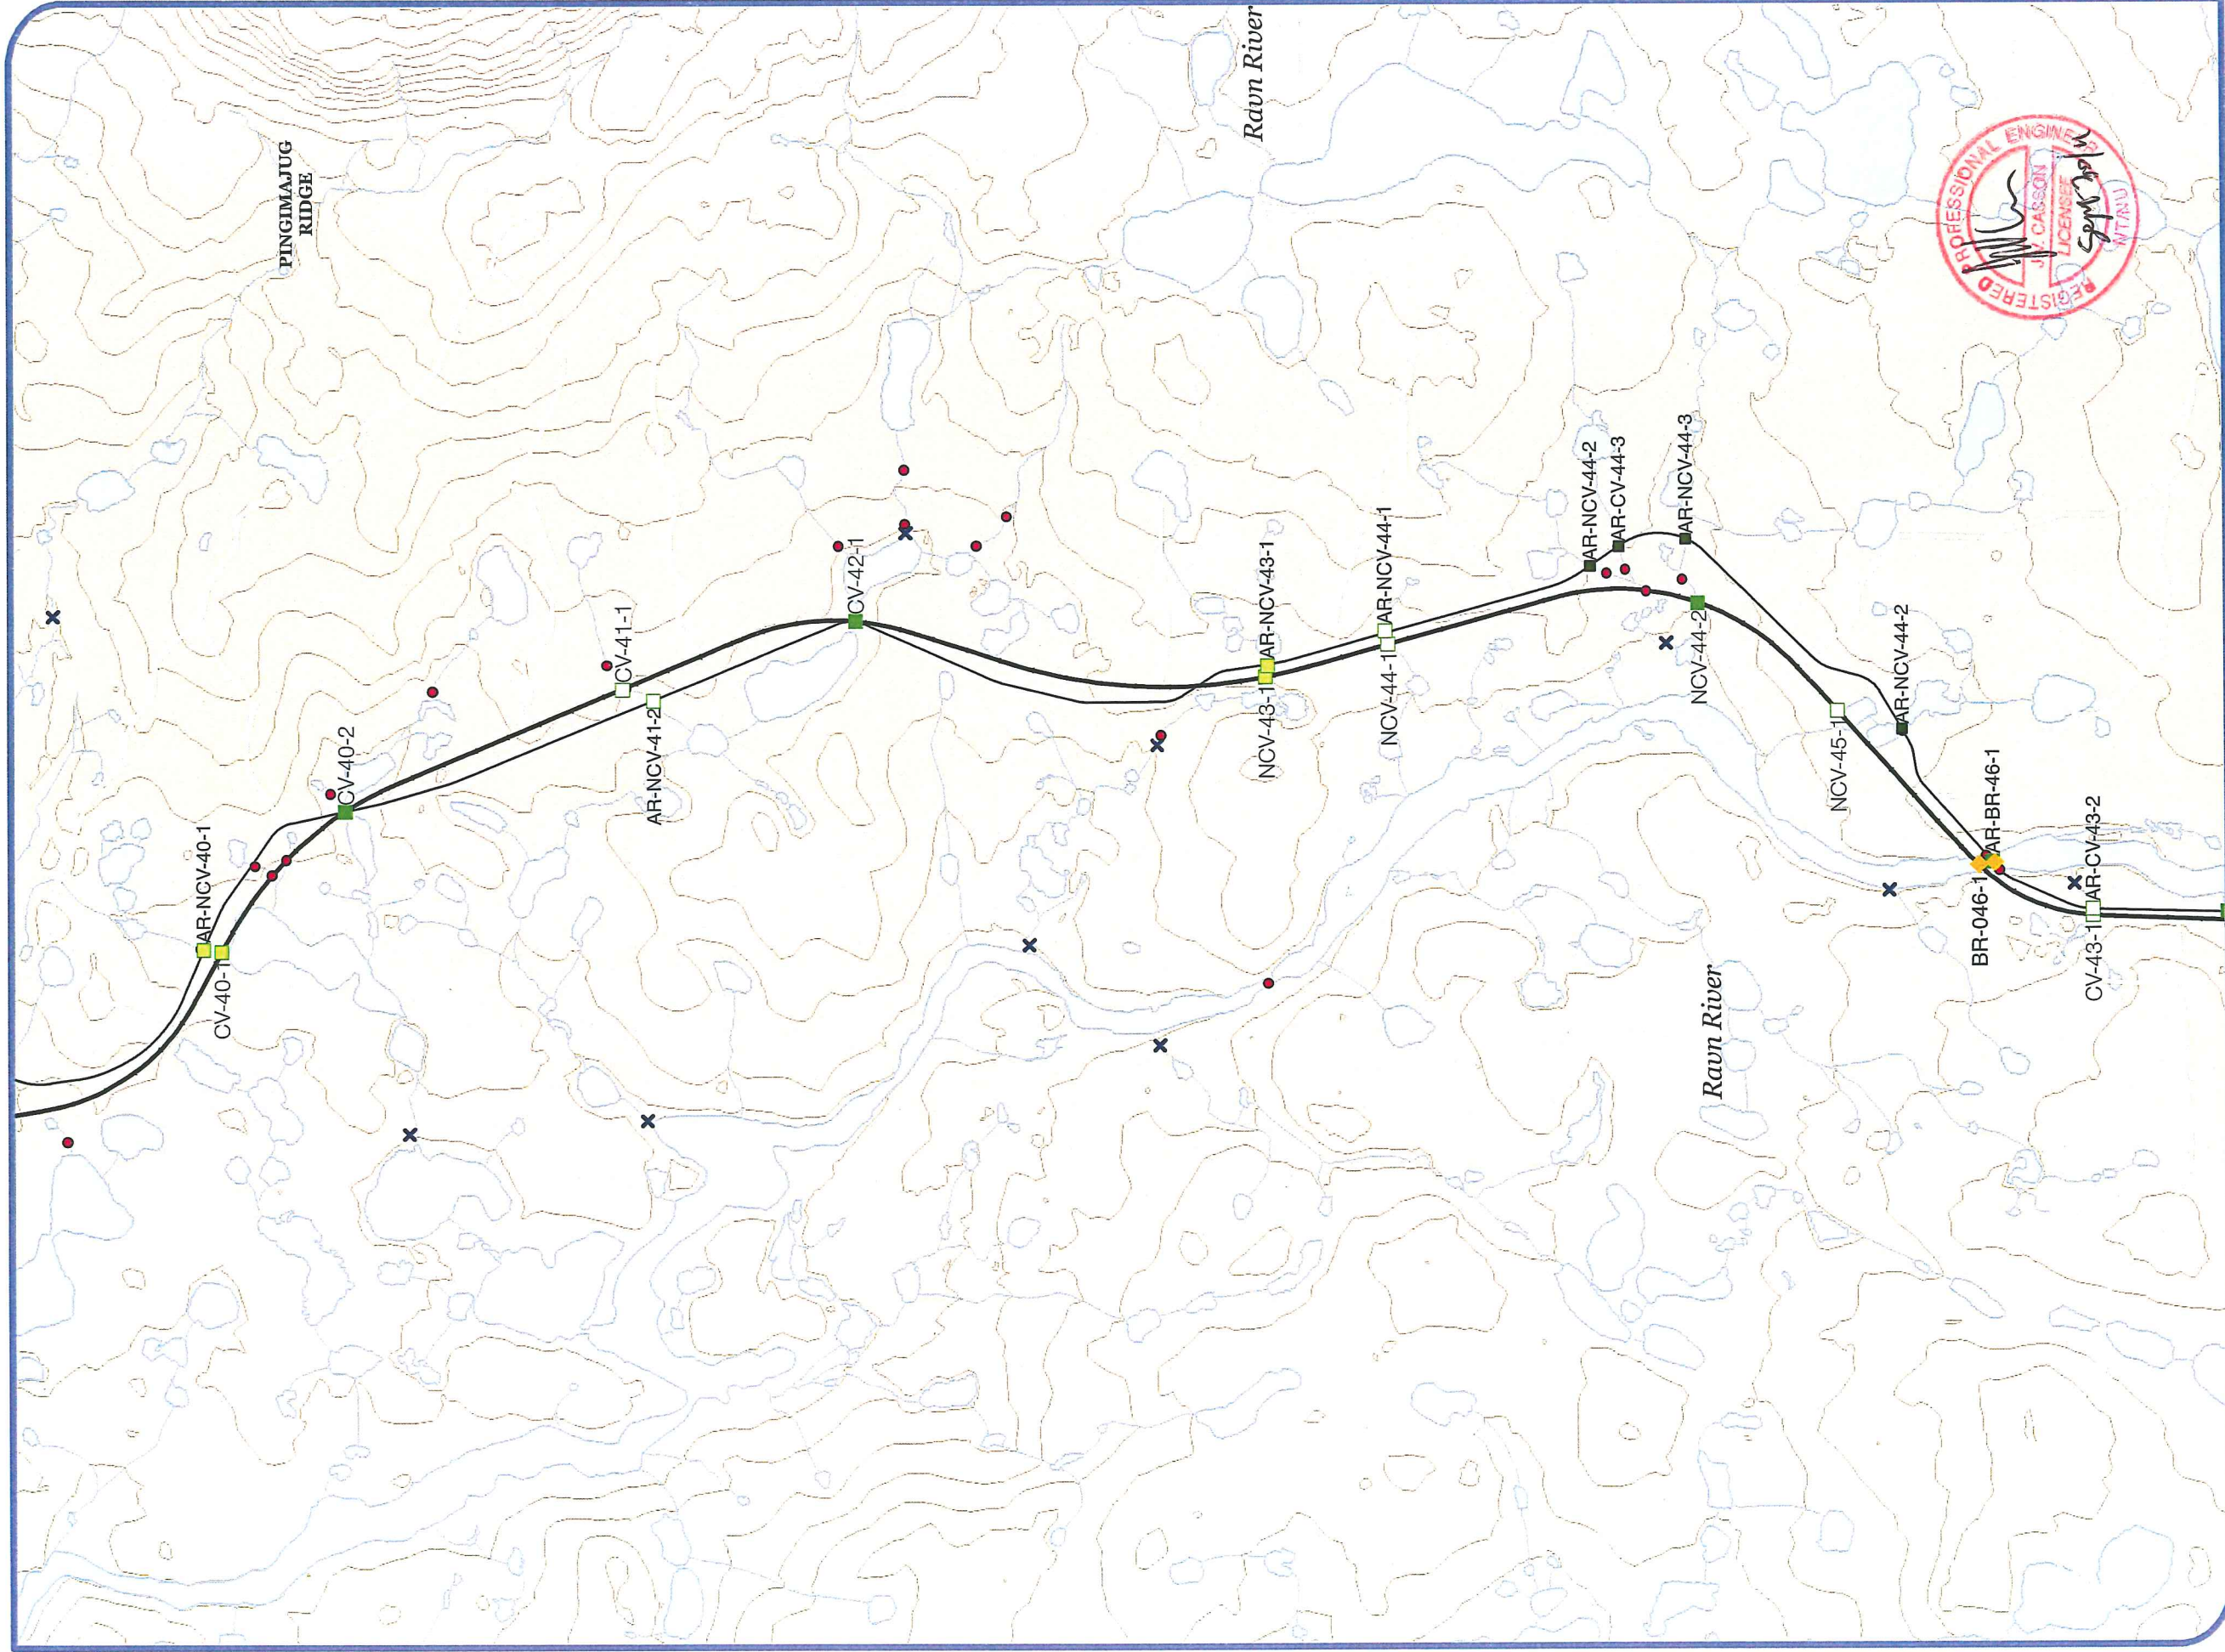

**MARY RIVER
IRON MINE PROJECT**
NMB TYPE A APPLICATION
ARTICLE 9

Rail and Access Road
Watercourse Crossings
Classified by Structure Type
and Fish Habitat Rating

- | | | | |
|---|--|---|---|
| <p>Bridge Locations</p> <p>Fish Habitat Rating</p> <p>Important</p> <p>Marginal</p> <p>None</p> | <p>Culvert Locations</p> <p>Fish Habitat Rating</p> <p>Important</p> <p>Marginal</p> <p>None</p> | <p>Drainage Area for Rail</p> <p>Watercourse Crossings</p> <p>Flow Through Embankment Area</p> <p>Rail Alignment</p> <p>Access Road Alignment</p> | <p>Barrier to Fish Passage</p> <p>Location of Fish</p> <p>Habitat Assessment</p> <p>Watercourses</p> <p>Lakes</p> <p>Contour Line</p> |
|---|--|---|---|



DATE: 09/29/ 2011
MAP CREATED BY: AB
PROJECT: 11-6071

0 0.25 0.5 km
SCALE 1:18,000



FIGURE 1-8