

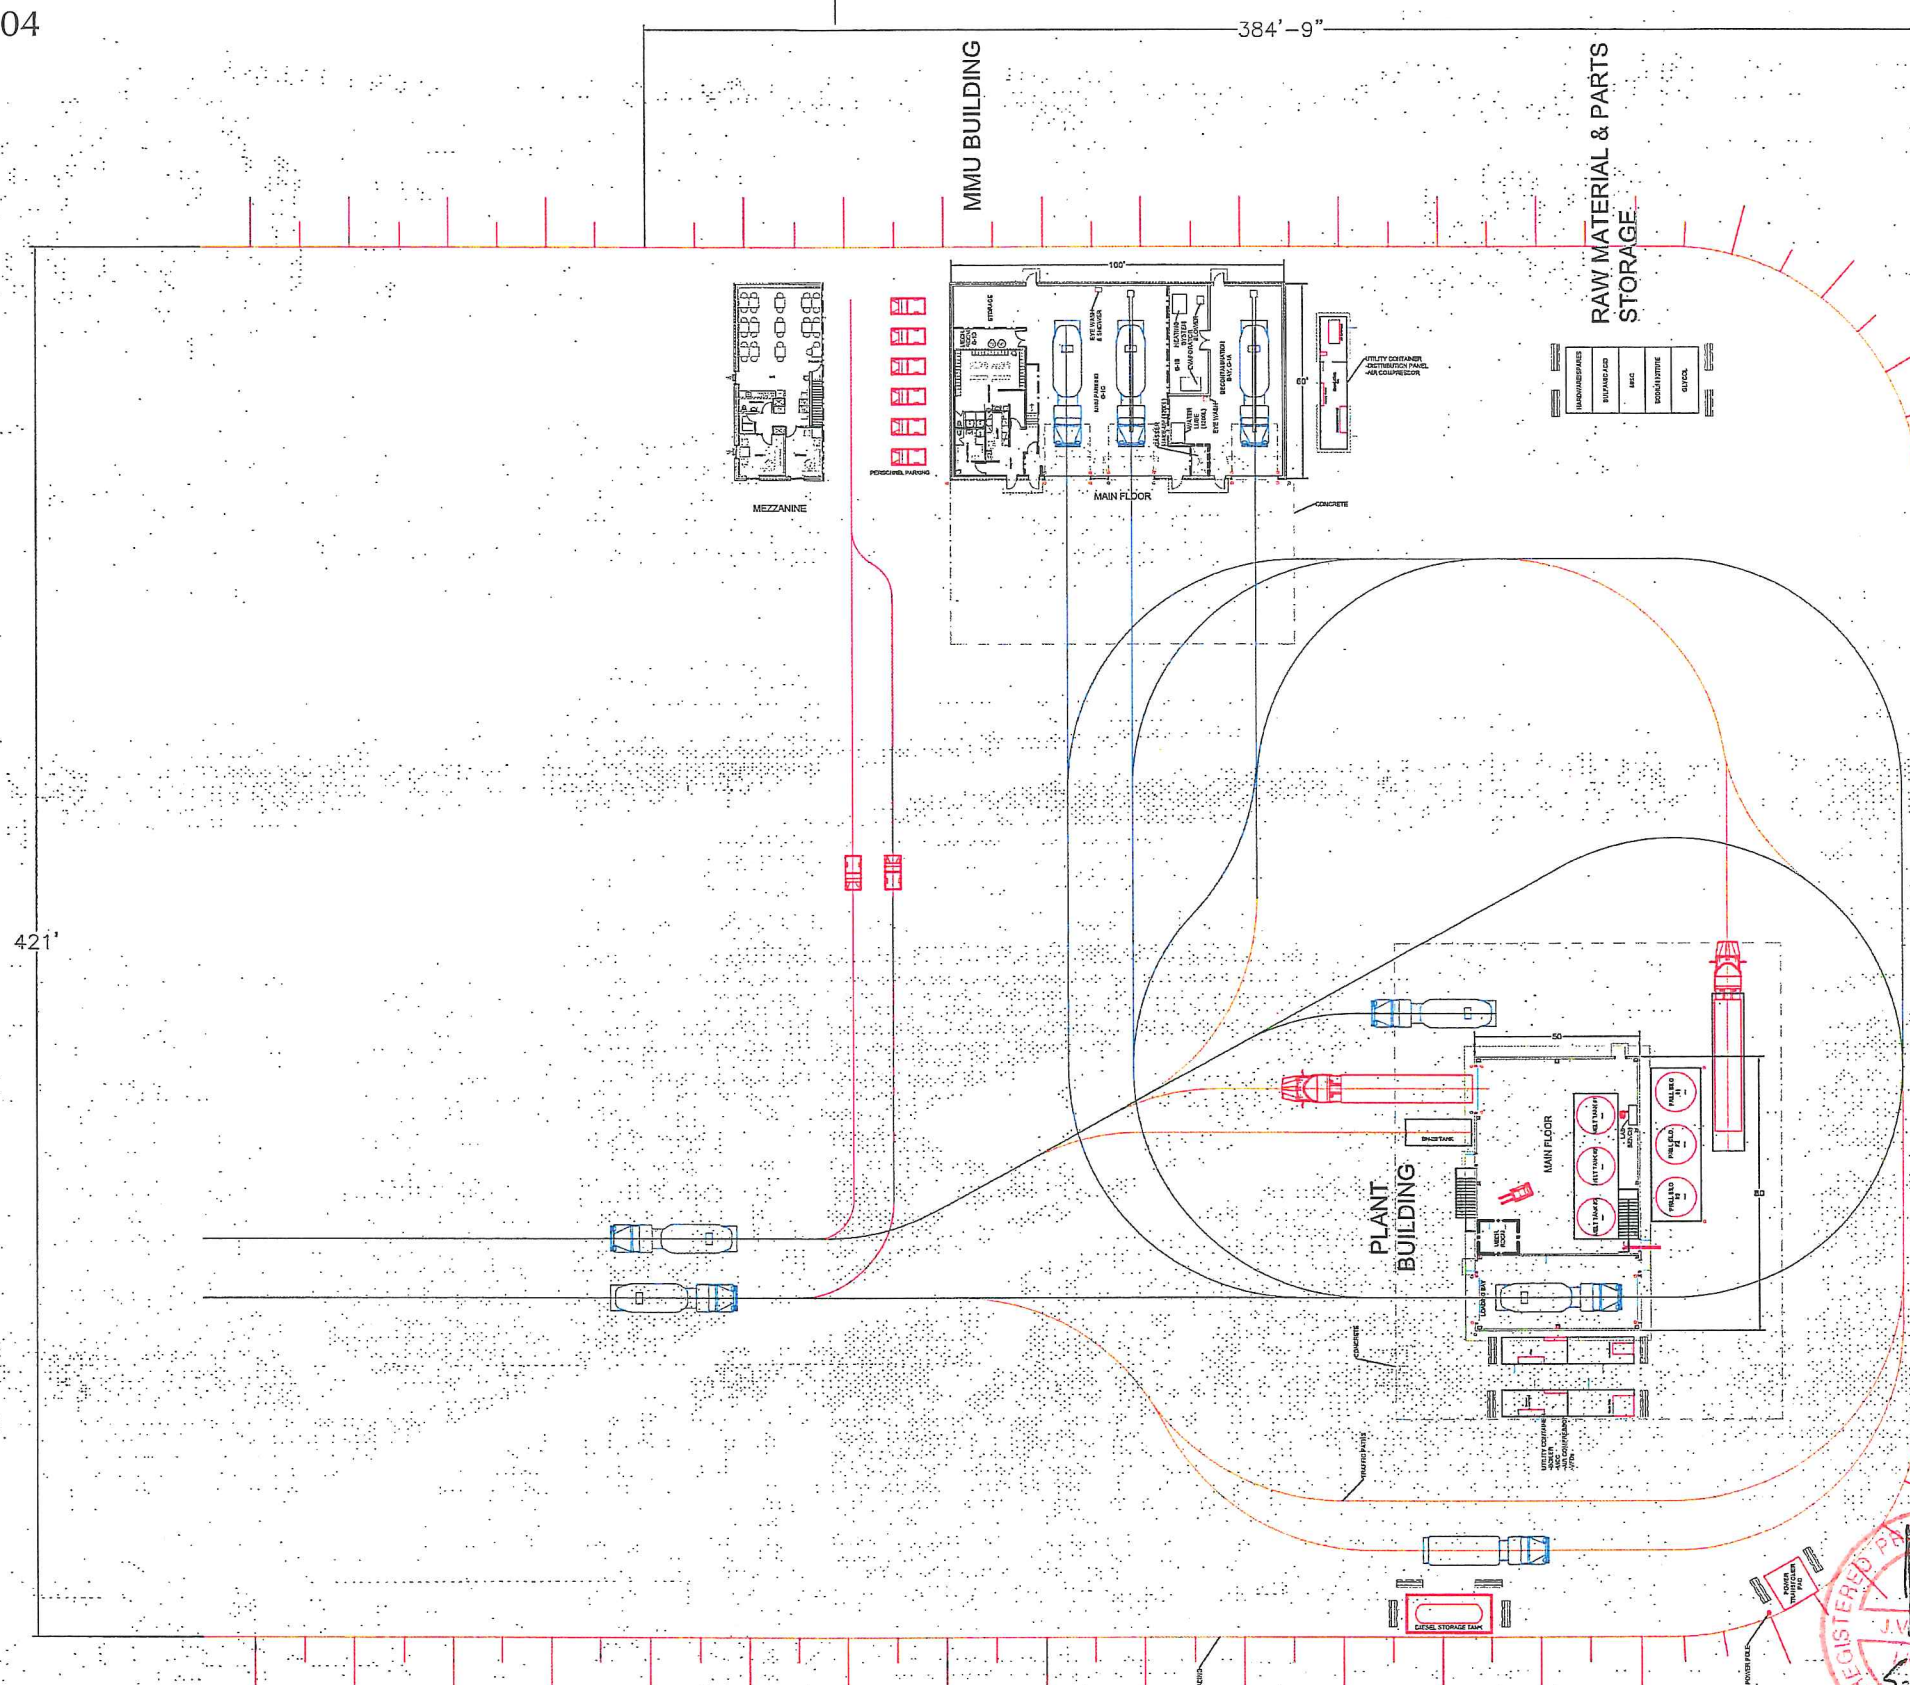


E337697-PM407-50-014-0004

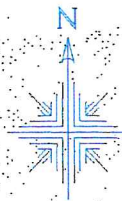


LARGE VEHICLE
TRAFFIC FLOW

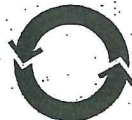

ALL TURNING RADII = 70'

TRAFFIC LEGEND

- EMULSION TRANSPORT
- MMU BUILDING TRAFFIC
- OTHER
- PERSONAL VEHICLES

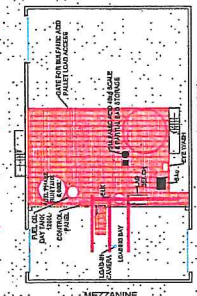

M	-				NOTES:- 1. NOT FOR CONSTRUCTION 2. ISSUED FOR PERMITTING ONLY	STATUS: PRELIMINARY	DRAWN A. BEILGARD	DATE AUG 31, 2011	CATEGORY			MATERIAL -	MASS -	ORIGINATING OFFICE WATKINS, COLORADO, USA	
	-						THIS DRAWING COMPILED FROM DRAWING No. ON	CHECKED E. MEIKLE	DATE AUG 31, 2011			PLANT MARY RIVER	TITLE BULK EMULSION PLANT LAYOUT.		
	-						THIS DRAWING IS A PRIVATE AND CONFIDENTIAL COMMUNICATION AND THE PROPERTY OF ORICA USA, INC.	PASSED M. STREVER	DATE SEP 07, 2011			PROJECT No. MRP	PERMANENT PLANT - SITE		
	P- INITIAL RELEASE						E. MEIKLE	AUG 31, 11							
	No.	REVISION DETAILS	APPROVED	DATE			REFERENCE DRAWINGS	DWG No.	BEING RETURNABLE UPON REQUEST, IT MUST NOT BE COPIED OR LOANED WITHOUT THE CONSENT OF THE COMPANY.			APPROVED A. BEILGARD	DATE SEP 07, 2011	ORIGINAL ECR No.	SAP No.