


E337697-PM407-50-013-0003

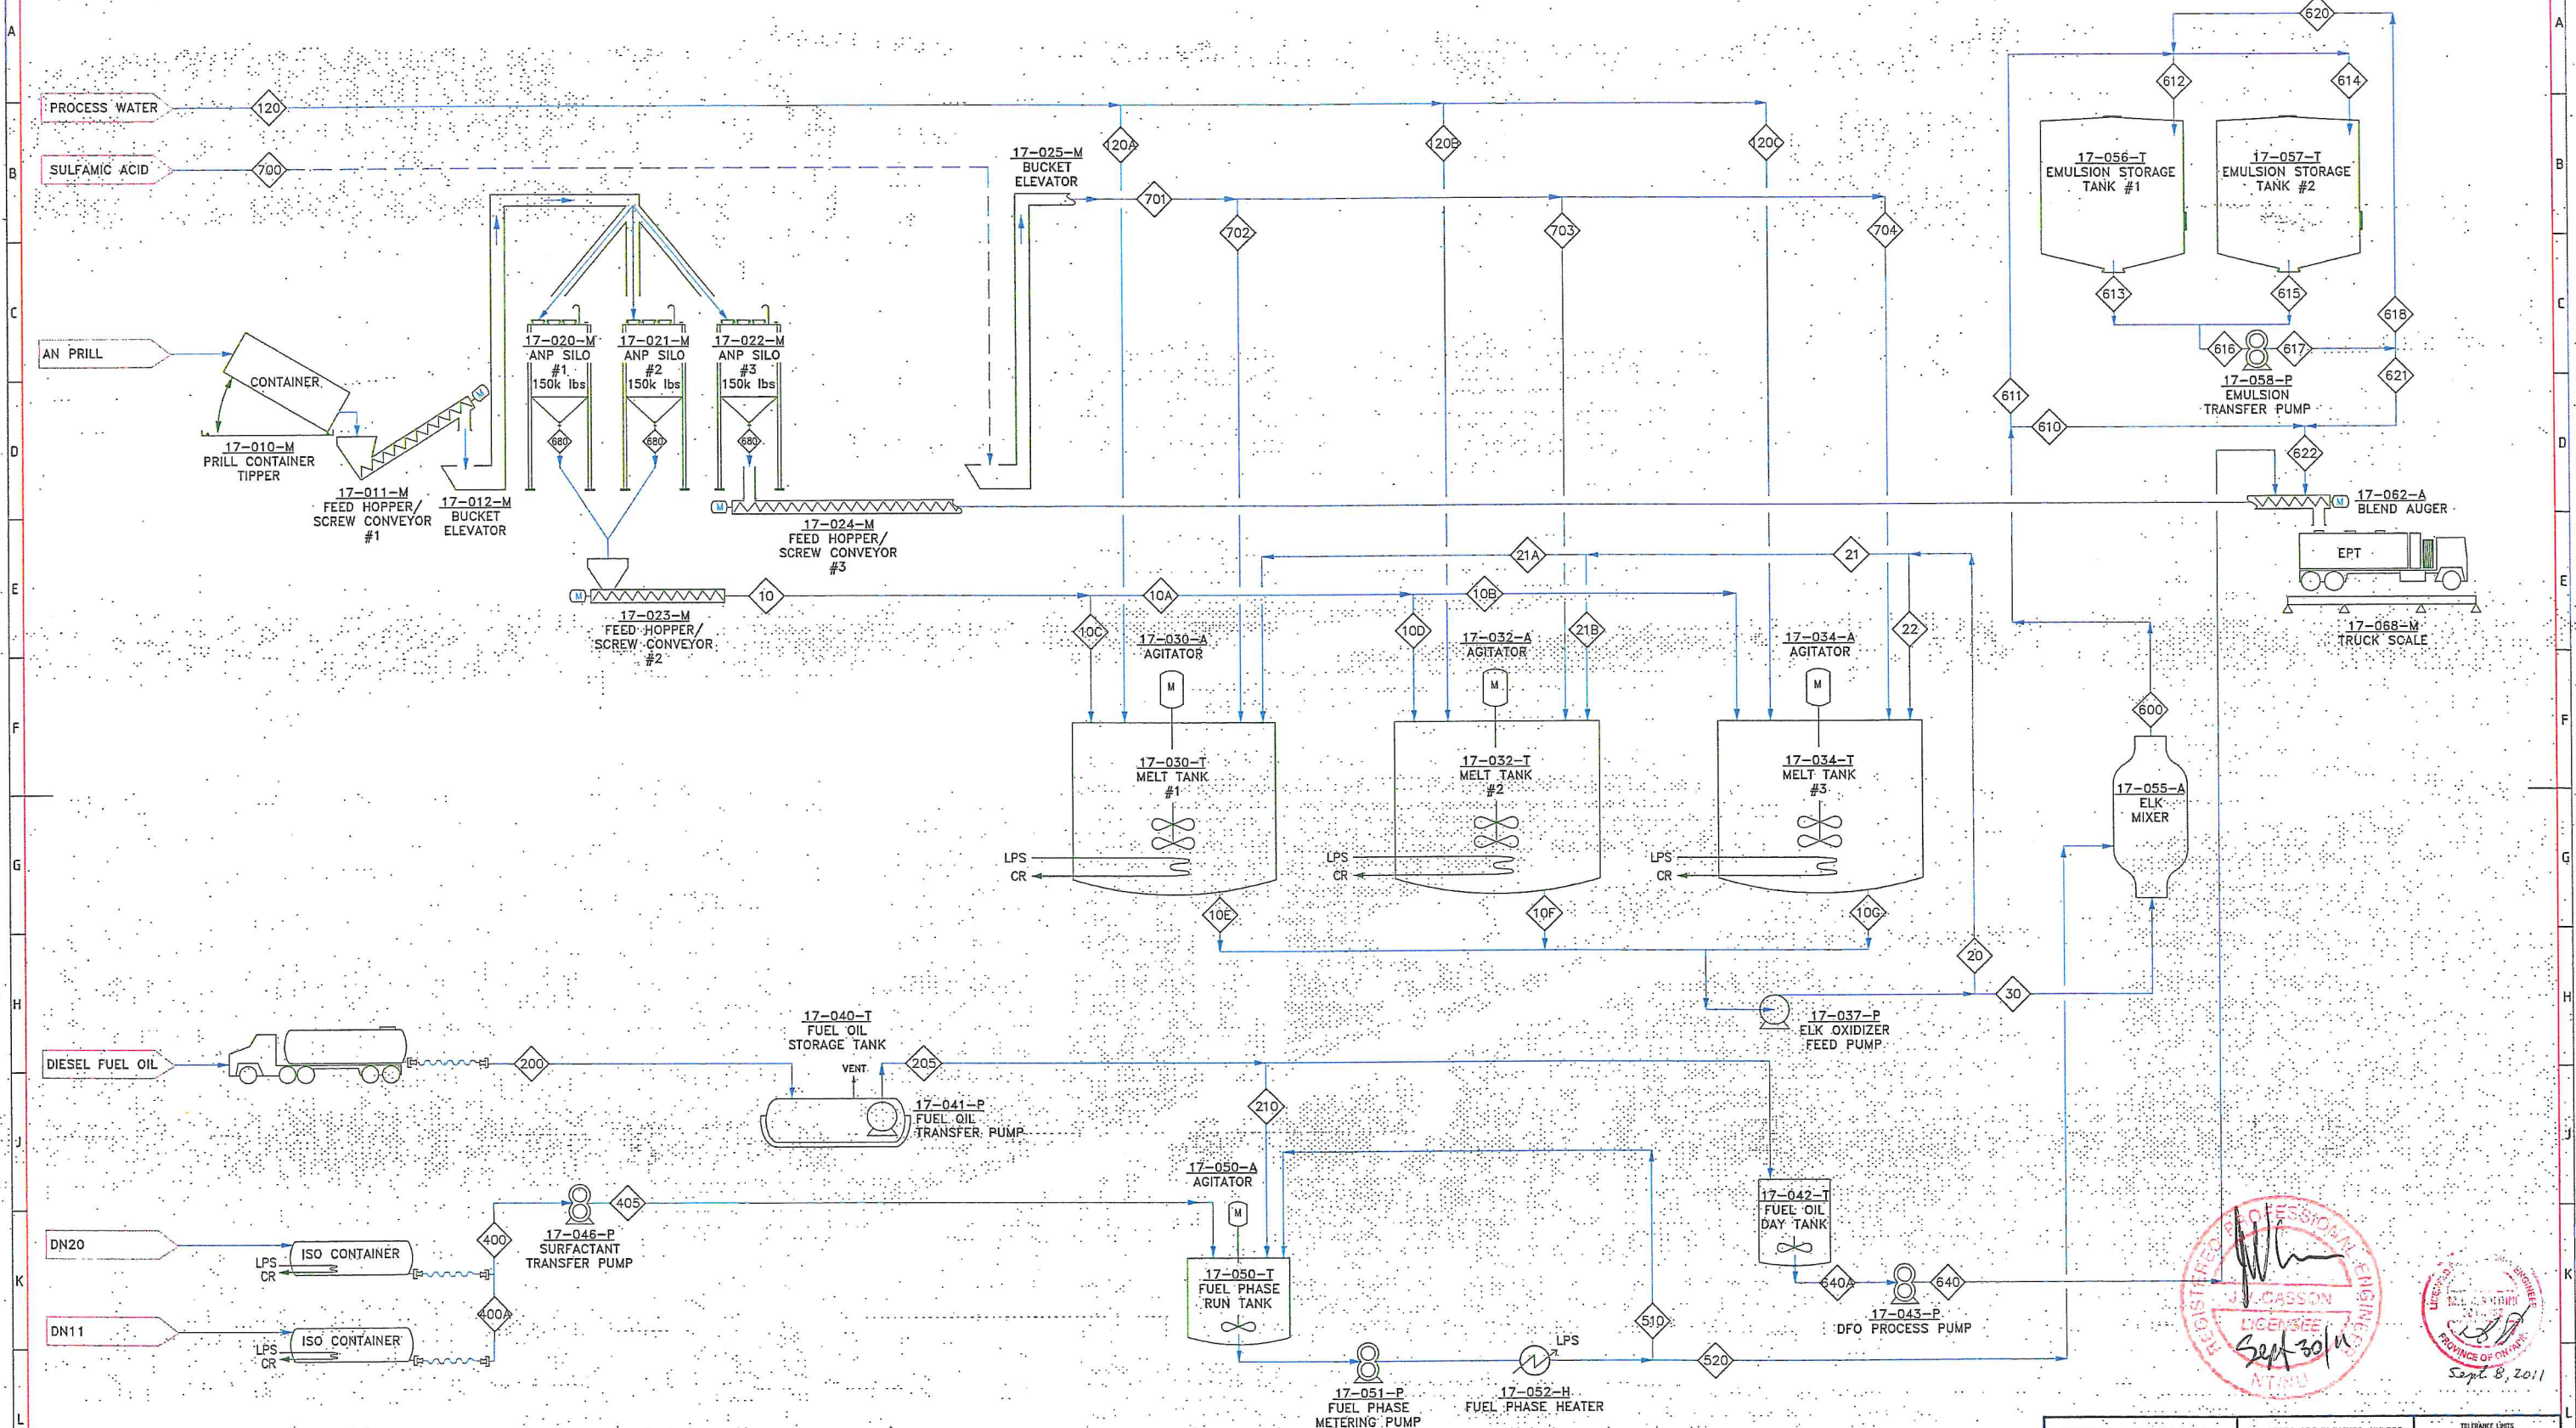

REGISTERED PROFESSIONAL ENGINEER
J. CABSON
LICENSEE
Sept 30/11
ATNU
Sept 8, 2011

NOTES:- 1. NOT FOR CONSTRUCTION 2. DRAWING ISSUED FOR PERMITTING APPROVALS ONLY.						STATUS PRELIMINARY		DRAWN A. BEILGARD		DATE SEP 02, 2011		CATEGORY PLANT MARY'S RIVER		ORIGINATING OFFICE WATKINS, COLORADO, USA	
THIS DRAWING COMPILED FROM DRAWING No. ON						CHECKED M. STREVER		DATE SEP 02, 2011		PROJECT No. MRP		SCALE NTS		SHEET No. 1 OF 1	
THIS DRAWING IS A PRIVATE AND CONFIDENTIAL COMMUNICATION AND THE PROPERTY OF ORICA USA, INC. BEING RETURNABLE UPON REQUEST, IT MUST NOT BE COPIED OR LOANED WITHOUT THE CONSENT OF THE COMPANY.						PASSED M. STREVER		DATE SEP 02, 2011		ORIGINAL ECR No.		SIZE D		DRAWING No. 30-D-11-727	
APPROVED A. BEILGARD						DATE SEP 02, 2011		SAP No.		REV. P-					
INITIAL RELEASE M. STREVER SEP 02, 11															
REVISION DETAILS APPROVED DATE REFERENCE DRAWINGS DWG No.															