
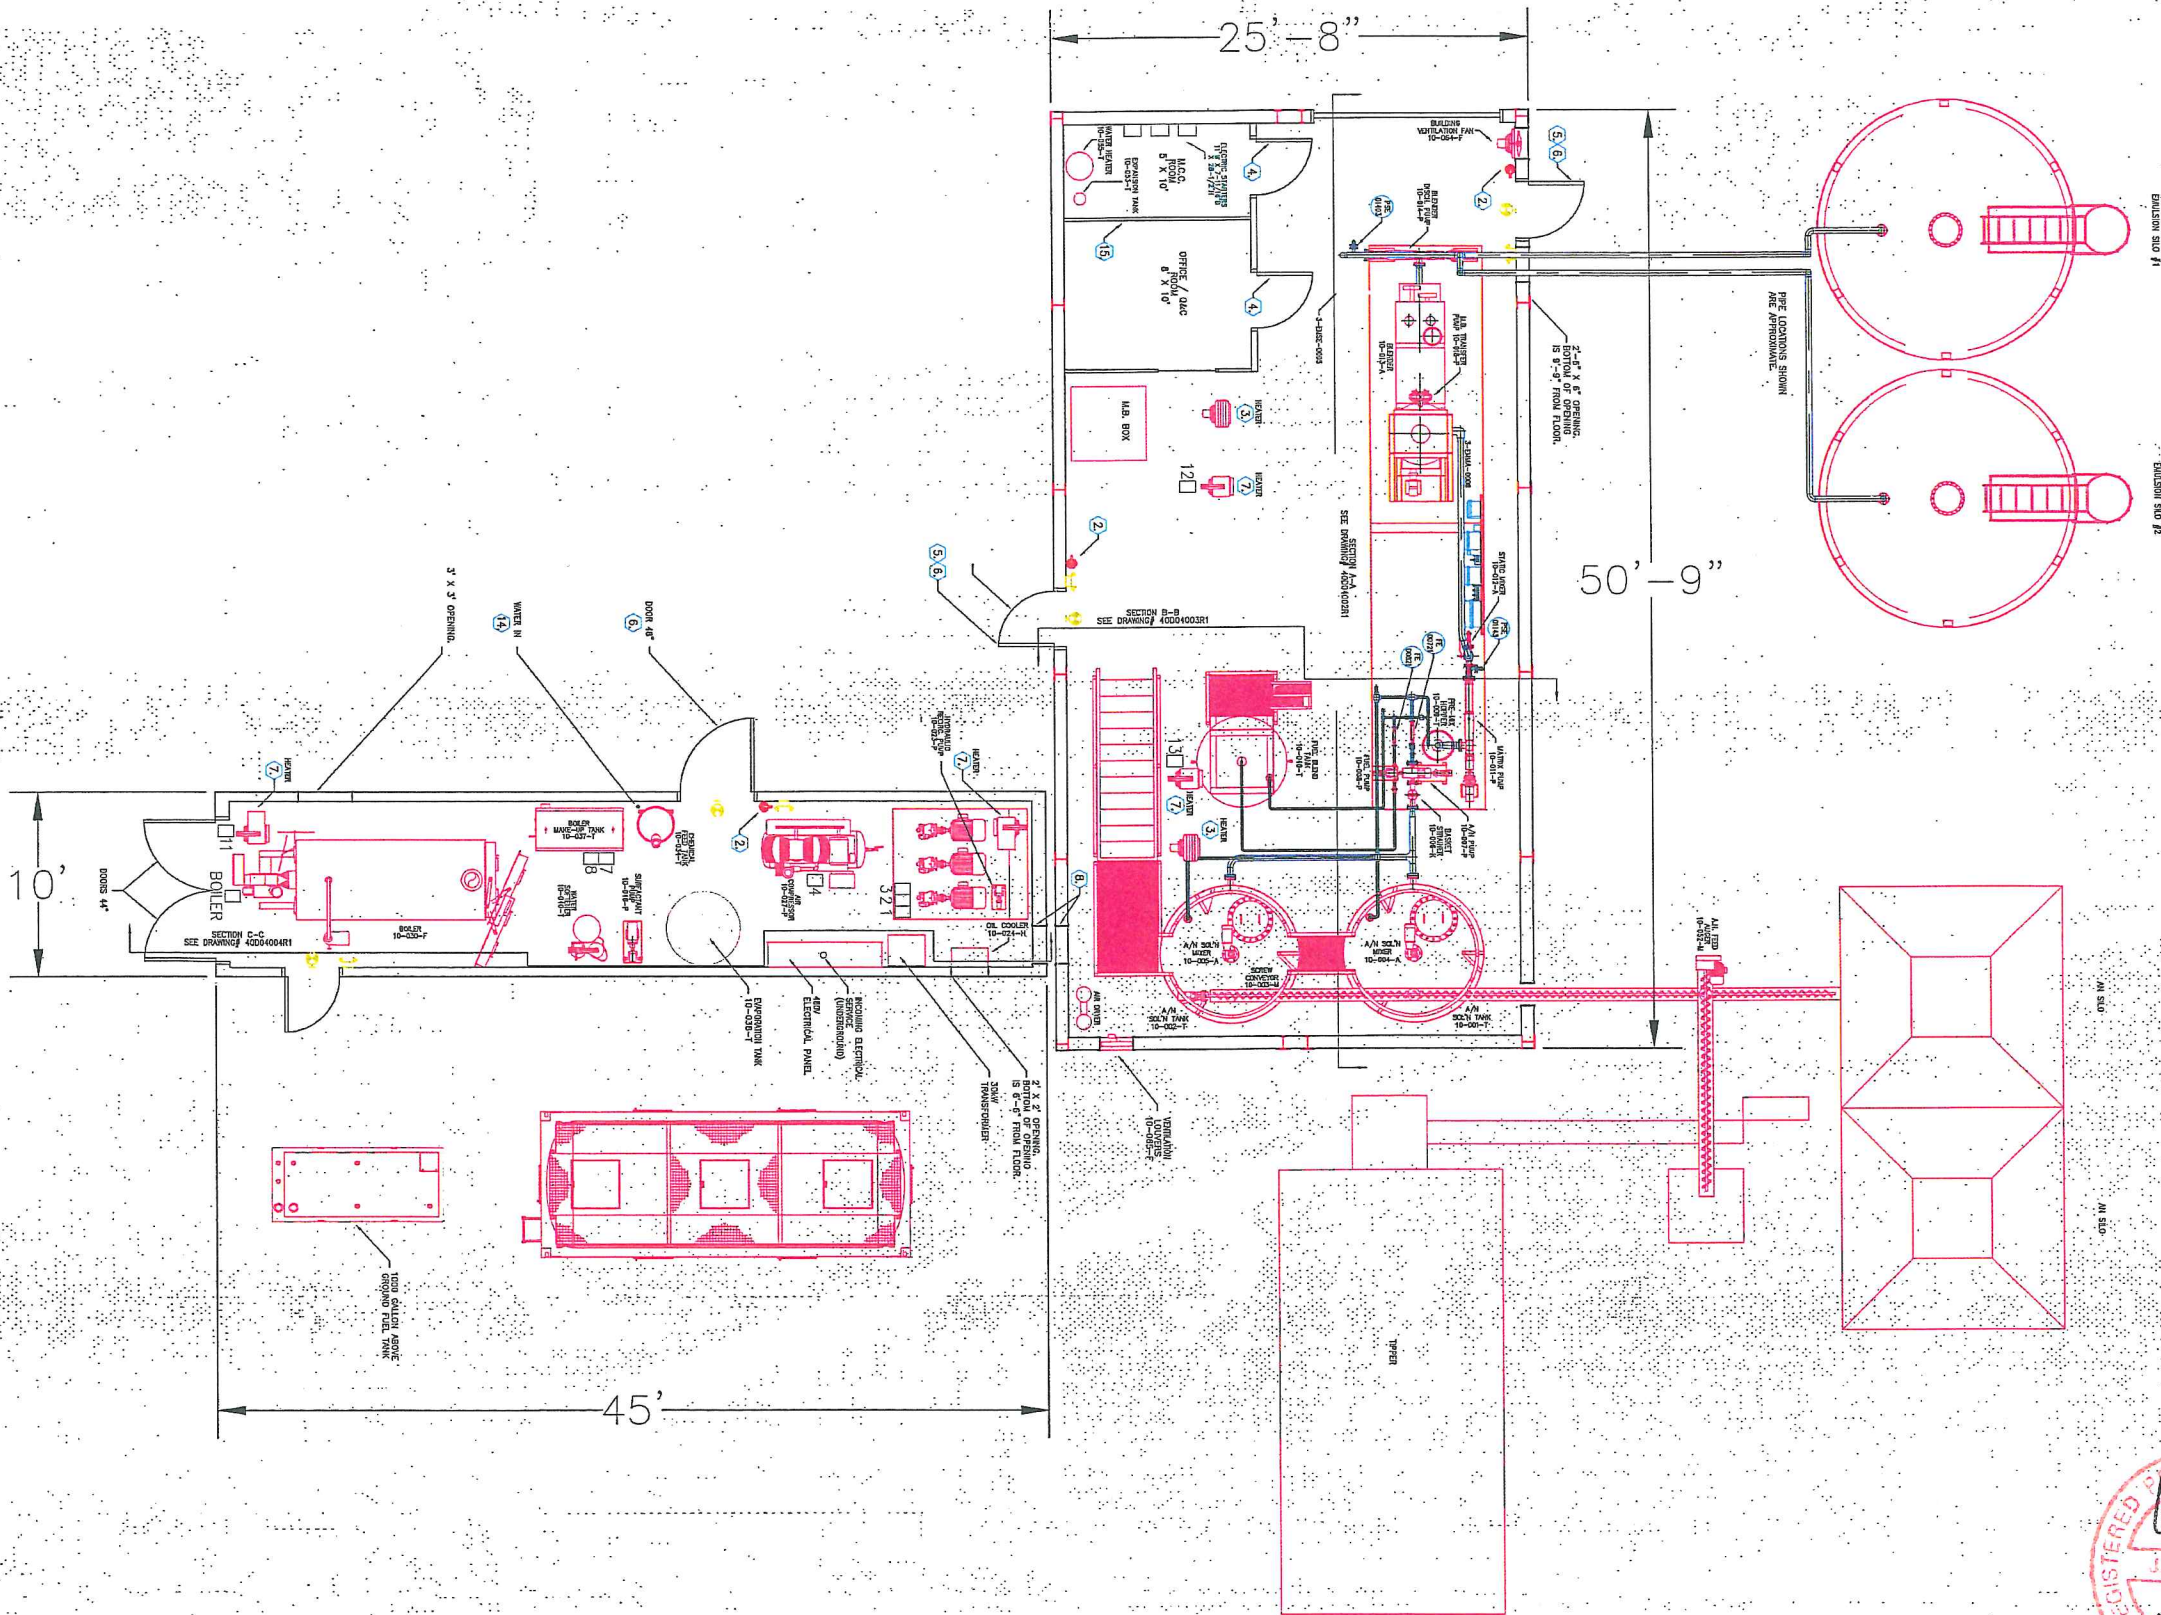


E337697-PM407-50-014-0002

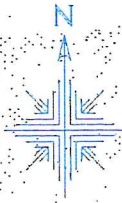

-				NOTES:-				STATUS: PRELIMINARY				DRAWN: A. BEILGARD				DATE: AUG 31, 2011				CATEGORY:			
-				1. NOT FOR CONSTRUCTION				THIS DRAWING COMPILED FROM				CHECKED: E. MEIKLE				DATE: AUG 31, 2011				PLANT: MARY RIVER			
-				2. ISSUED FOR PERMITTING ONLY				THIS DRAWING IS A PRIVATE AND CONFIDENTIAL				PASSED: M. STREVER				DATE: SEP 07, 2011				PROJECT No. MRP			
-								BEING RETURNABLE UPON REQUEST, IT MUST NOT BE COPIED				APPROVED: A. BEILGARD				DATE: SEP 07, 2011				ORIGINAL ECR No.			
P- INITIAL RELEASE				E. MEIKLE				AUG 31, 11				SAP No.				SCALE: NTS				SIZE: D			
No. REVISION DETAILS				APPROVED				DATE				SHEET No. 2 OF 3				DRAWING No. 40-D-11-725				REV. P-			
				REFERENCE DRAWINGS				DWG No.															