
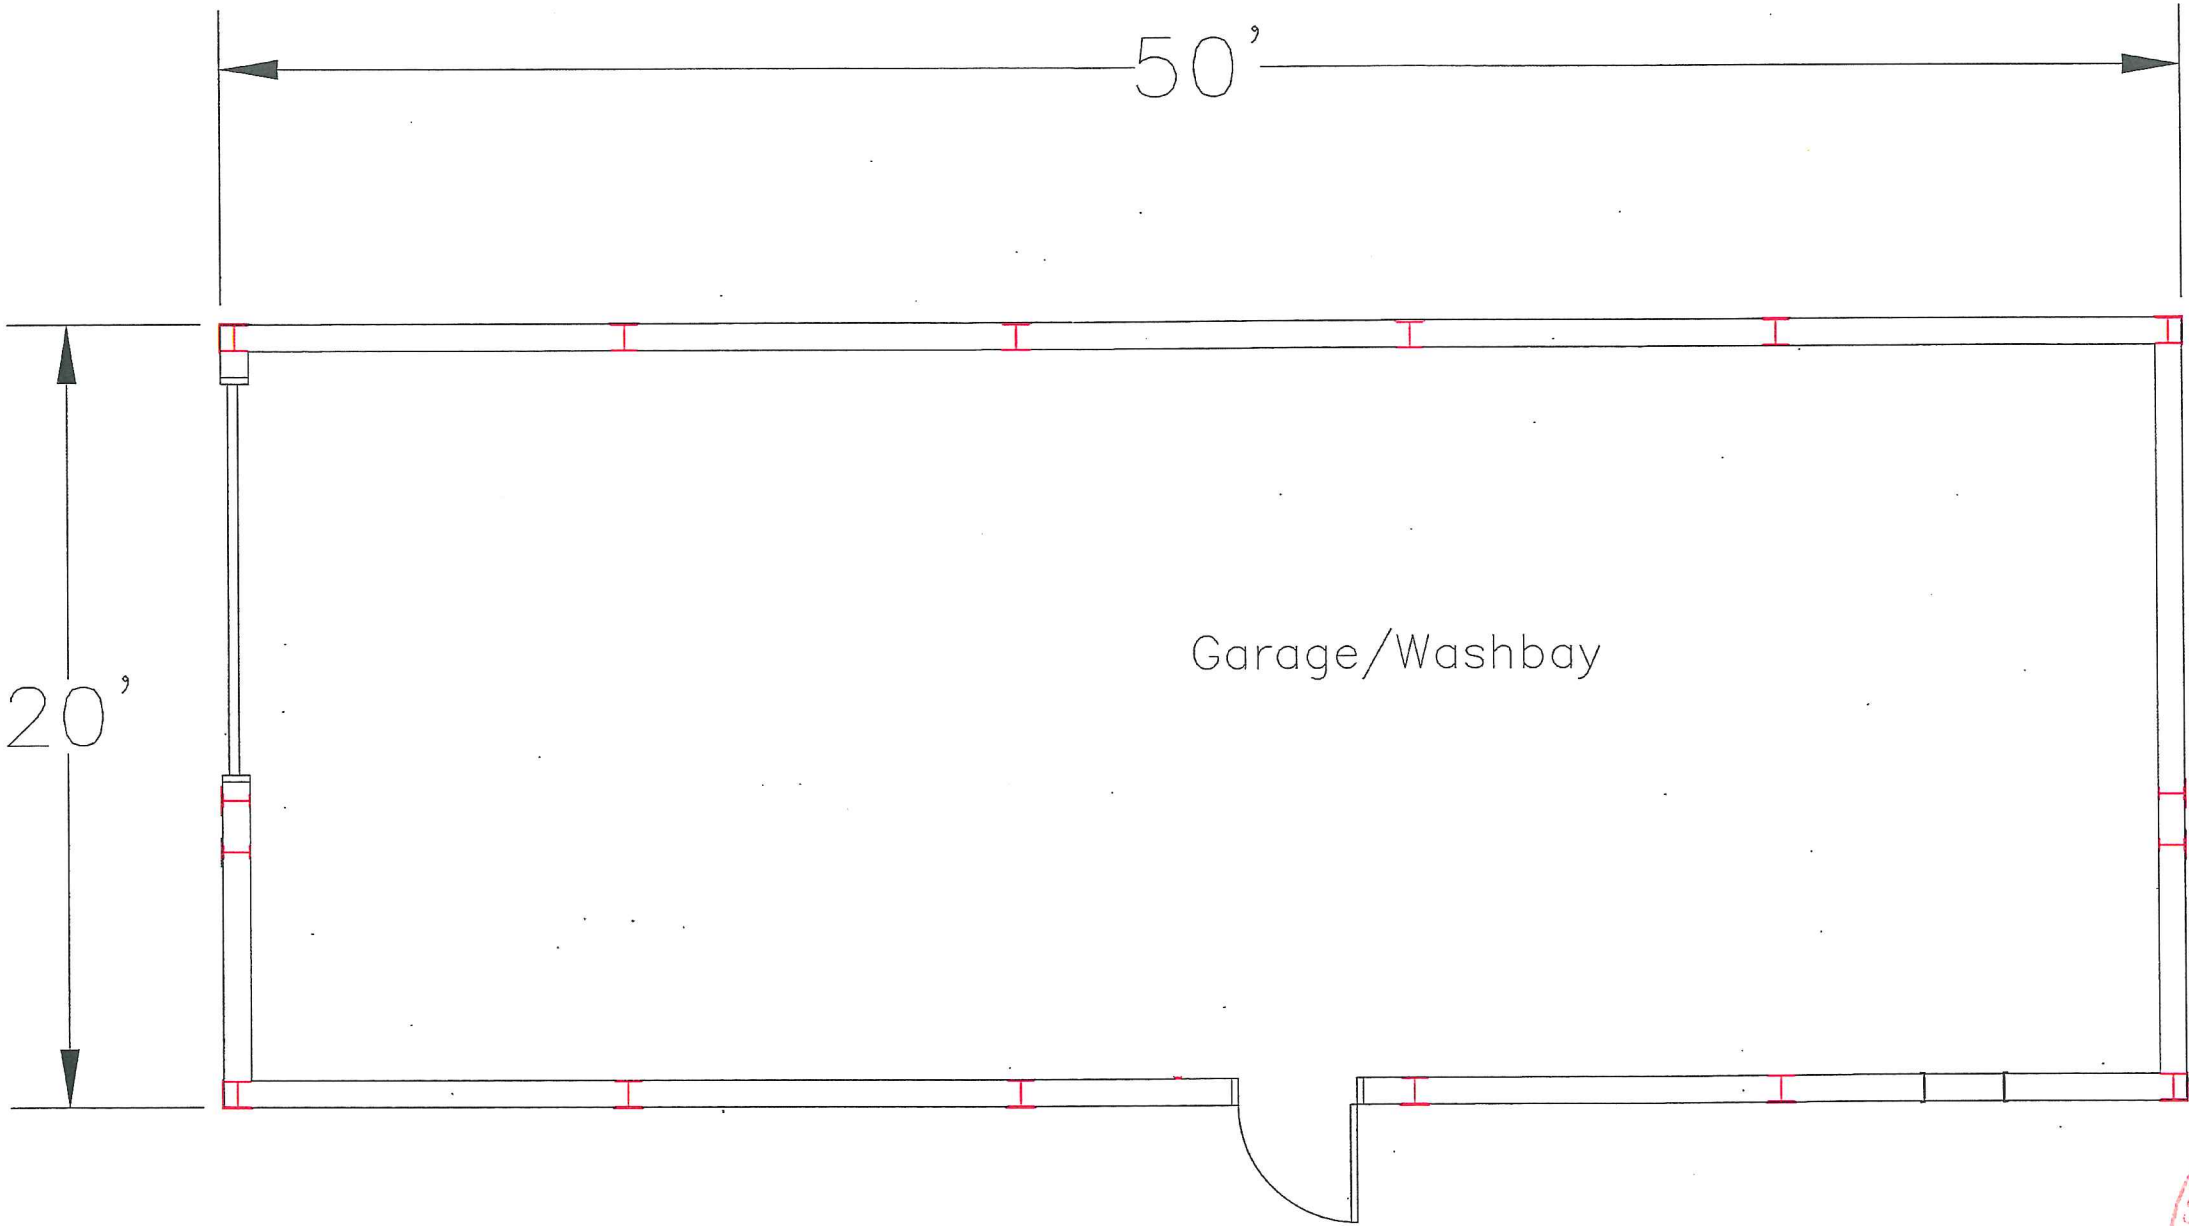


E337697-PM407-50-014-0003

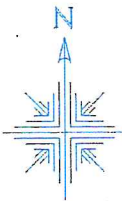

M	-				
	-				
	-				
	-				
	P-	INITIAL RELEASE	E. MEIKLE	AUG 31, 11	-
No.	REVISION DETAILS		APPROVED	DATE	DWG No.

NOTES:-
1. NOT FOR CONSTRUCTION
2. ISSUED FOR PERMITTING ONLY

STATUS	PRELIMINARY	DRAWN	A. BEILGARD	DATE	AUG 31, 2011	CATEGORY	
		CHECKED	E. MEIKLE	DATE	AUG 31, 2011	PLANT	MARY RIVER
		PASSED	M. STREVER	DATE	SEP 07, 2011	PROJECT No.	MRP
		APPROVED	A. BEILGARD	DATE	SEP 07, 2011	ORIGINAL ECR No.	
THIS DRAWING IS A PRIVATE AND CONFIDENTIAL COMMUNICATION AND THE PROPERTY OF ORICA USA, INC.							
BEING RETURNABLE UPON REQUEST. IT MUST NOT BE COPIED OR LOANED WITHOUT THE CONSENT OF THE COMPANY							

	 NO ARCADE PROJECTION	MATERIAL	MASS	ORIGINATING OFFICE	
					WATKINS, COLORADO, USA
	TITLE				
	BULK EMULSION PLANT LAYOUT TEMPORARY SITE - MMU BUILDING				
SAP No.	SCALE NTS	SIZE D	SHEET No. 3 OF 3	DRAWING No. 40-D-11-725	REV. P-