


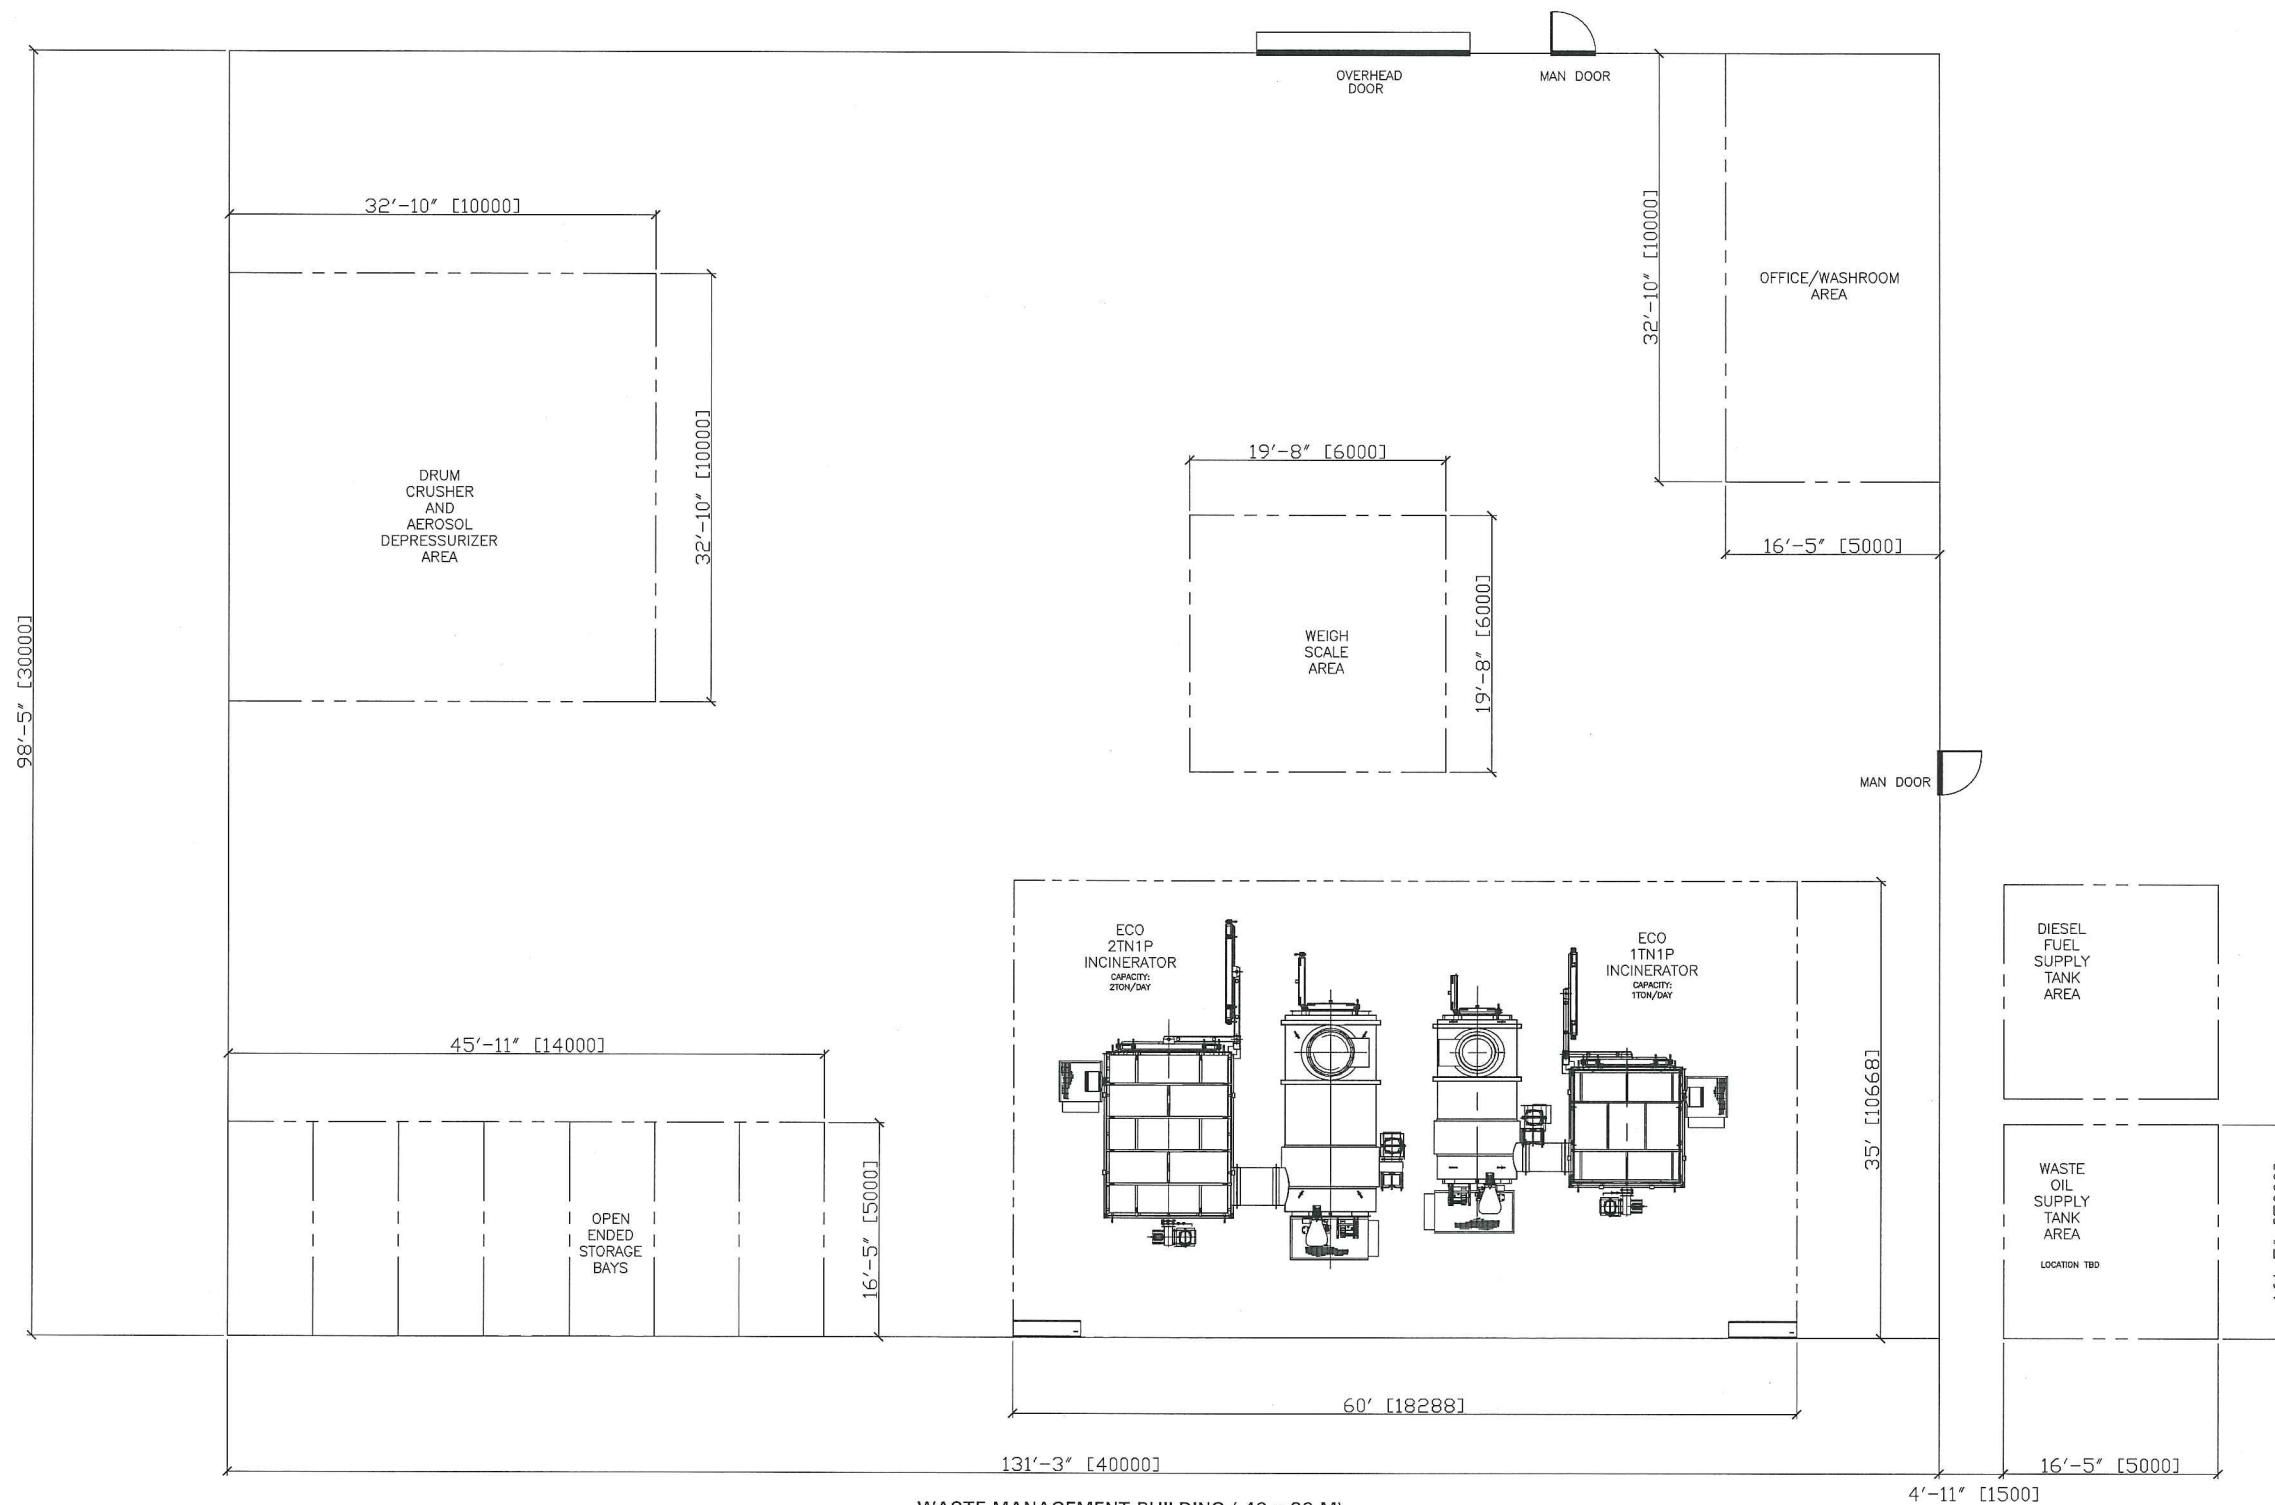


WASTE MANAGEMENT BUILDING (40 x 30 M)




A	22/09/11	INITIAL RELEASE	JX	
REV.	DATE	DESCRIPTION	BY	APPROVED
THIS DOCUMENT IS THE PROPERTY OF ECO BURN INC. AND SHALL NOT BE USED, COPIED OR TRANSFERRED TO OTHER DOCUMENTS WITHOUT PRIOR WRITTEN PERMISSION OF ECO WASTE SOLUTIONS.				
DRAWN:	DATE:	 ECO WASTE SOLUTIONS ECO BURN INC.		
JX	21-09-2011			
CHECKED:	DATE:			
—	—			
PROJECT NAME:		CUSTOMER P.O.		
MARY RIVER PROJECT		NO.12292		
PROJECT NUMBER:		CUSTOMER EQUIPMENT. #		
H337697		PM406 WASTE INCINERATORS		
SCALE:		TITLE:		
—		MINE SITE ENVIRONMENTAL WASTE MANAGEMENT BUILDING LAY OUT		
JOB NO. 11-2MS		DWG. NO.		
THIRD ANGLE		MINE BUILDING LAYOUT		REV. A

E337697-PM406-50-014-0002



Sep 22, 2011, 5:21 pm
Drawing Name: P:\289960 - Mary River\CDM\Roads\Environmental\DWG\Land Farm & Land Fill\H337697-4660-10-014-0001.dwg
Layout: H337697-4660-10-014-0001.dwg
Login name: luo51233

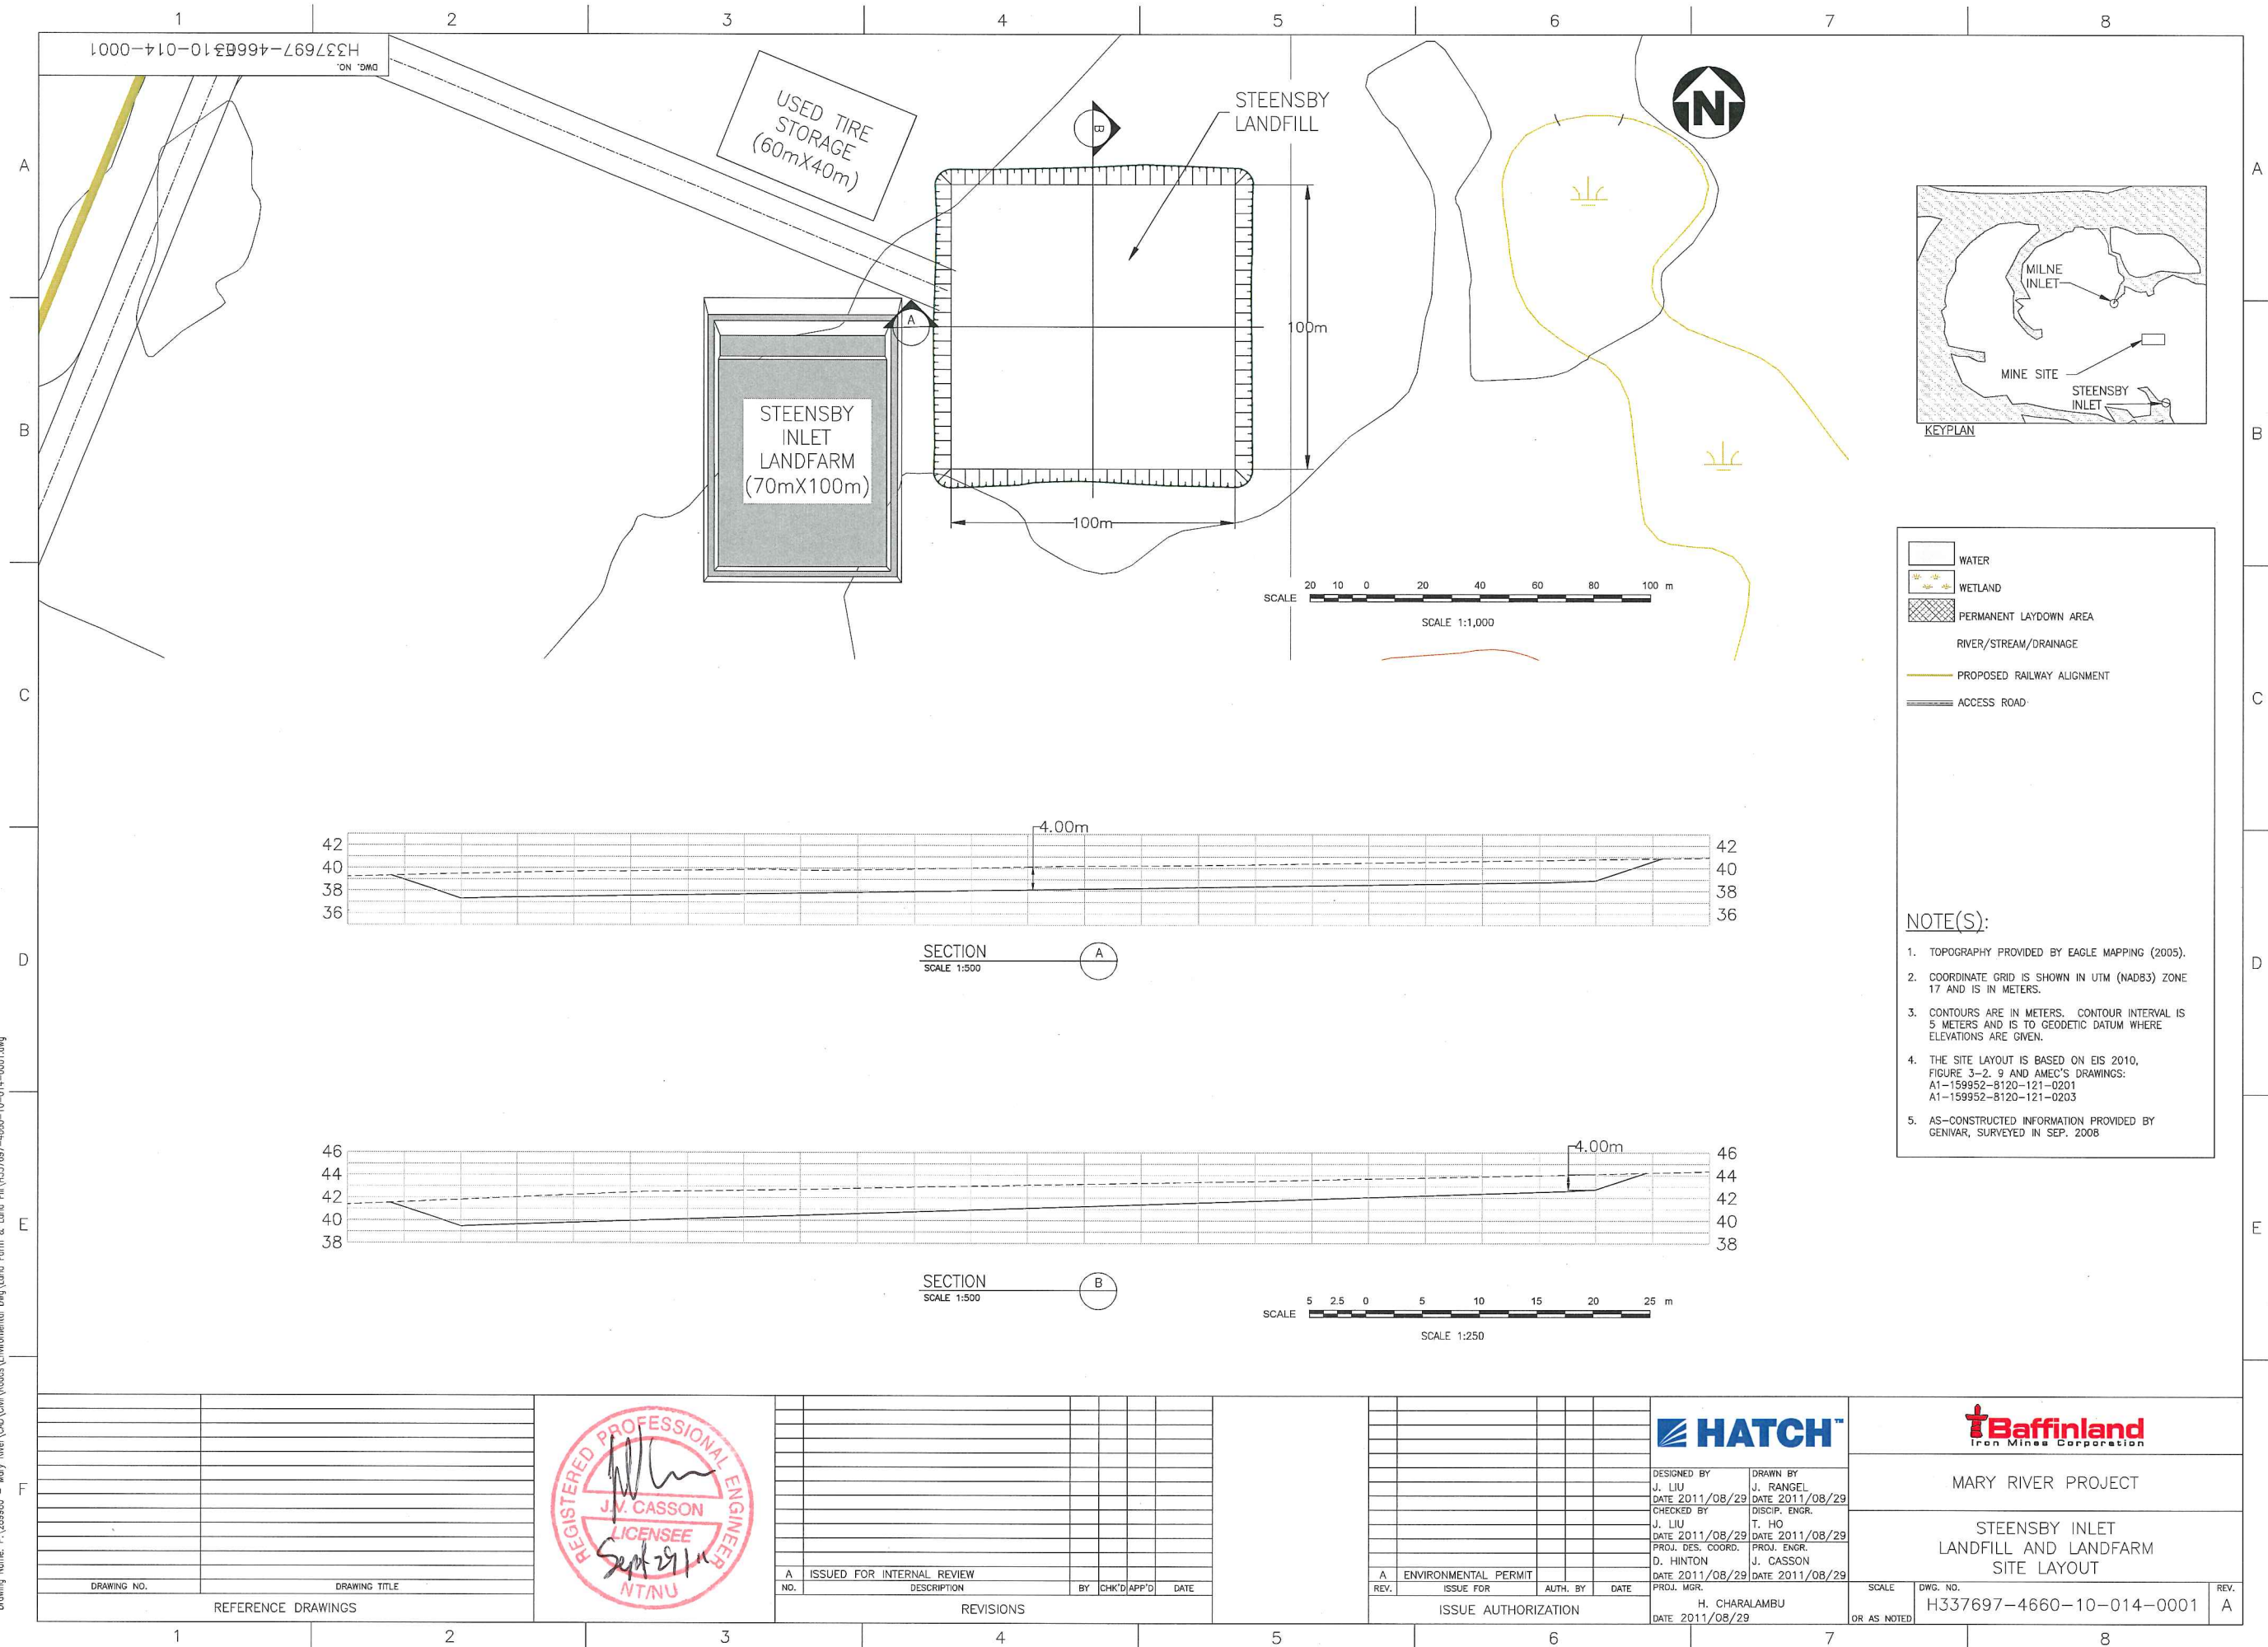

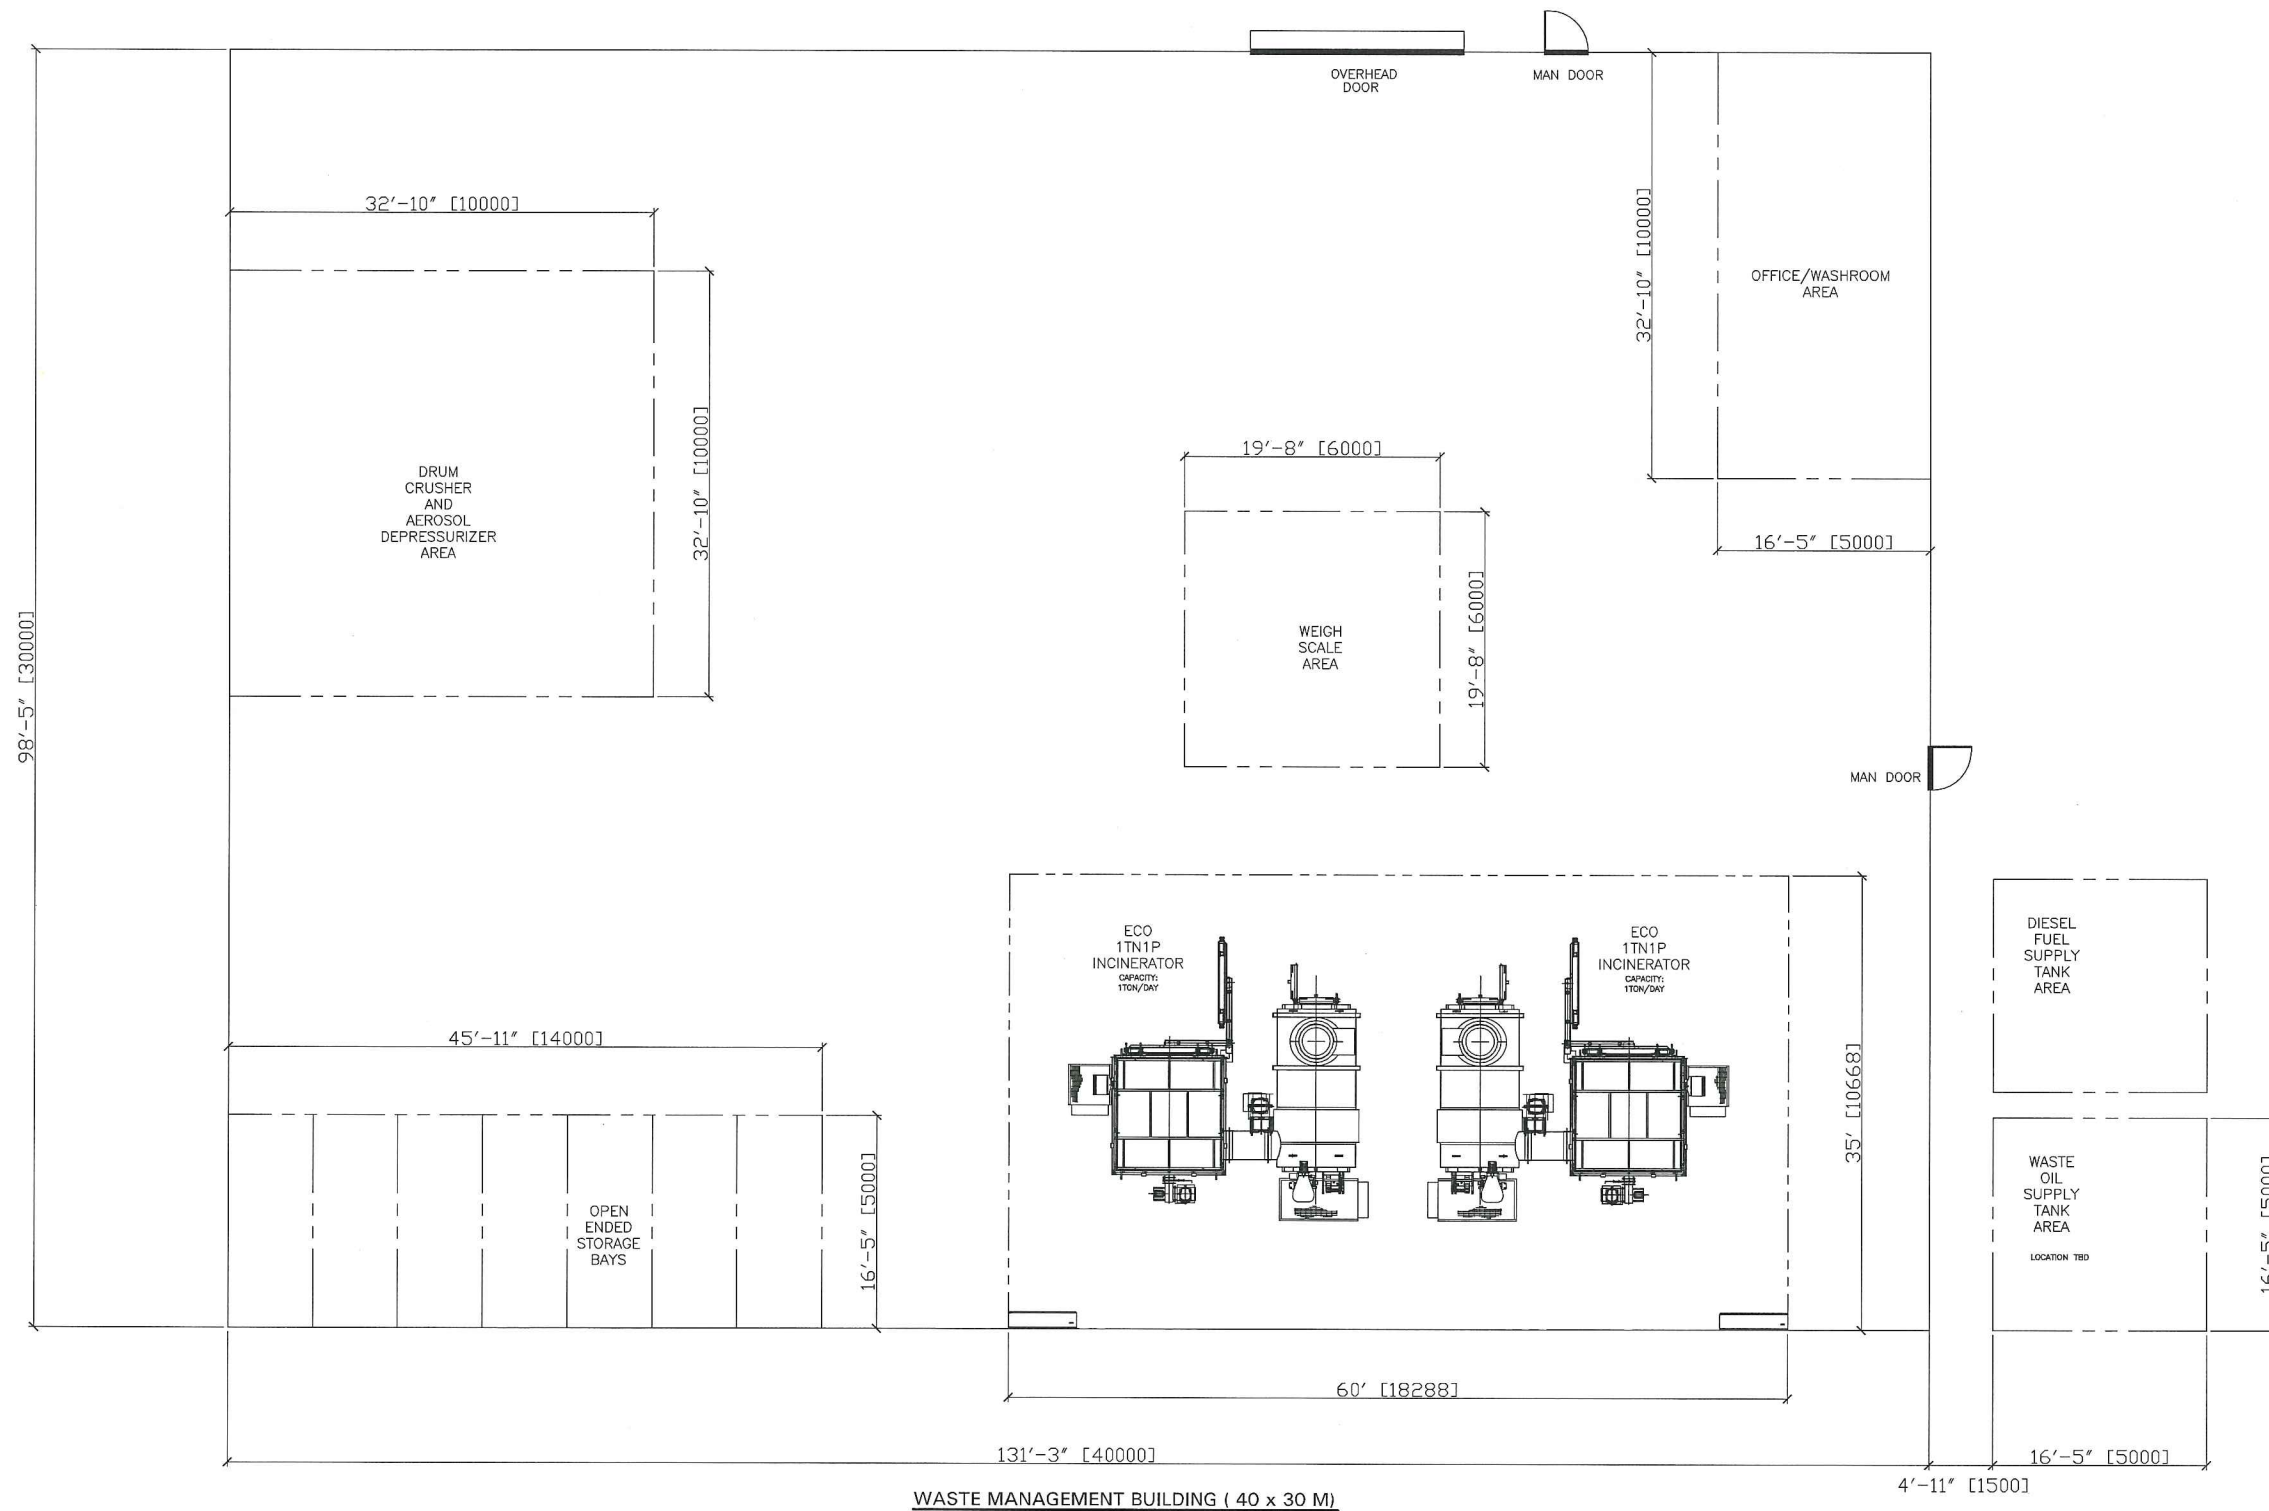

E337697-PM406-50-014-0003


A	22/09/11	INITIAL RELEASE	JX	
REV.	DATE	DESCRIPTION	BY	APPROVED
THIS DOCUMENT IS THE PROPERTY OF ECO BURN INC. AND SHALL NOT BE USED, COPIED OR TRANSFERRED TO OTHER DOCUMENTS WITHOUT PRIOR WRITTEN PERMISSION OF ECO WASTE SOLUTIONS.				
DRAWN:	DATE:	 ECO WASTE SOLUTIONS ECO BURN INC.		
JX	21-09-2011			
CHECKED:	DATE:			
-	-			
PROJECT NAME:		CUSTOMER P.O.		
MARY RIVER PROJECT		NO.12292		
PROJECT NUMBER:		CUSTOMER EQUIPMENT. #		
H337697		PM406 WASTE INCINERATORS		
SCALE:		TITLE:		P.1 OF 1
-		STEENSBY INLET ENVIRONMENTAL WASTE MANAGEMENT BUILDING LAY OUT		
JOB NO. 11-2MS		DWG. NO.		
THIRD ANGLE		STEENSBY BUILDING LAYOUT		REV. A

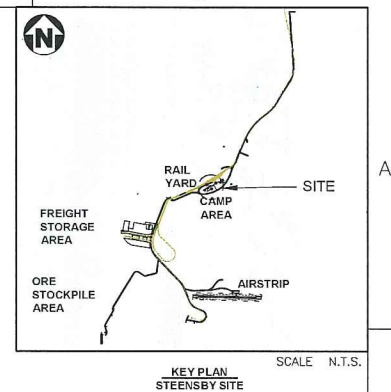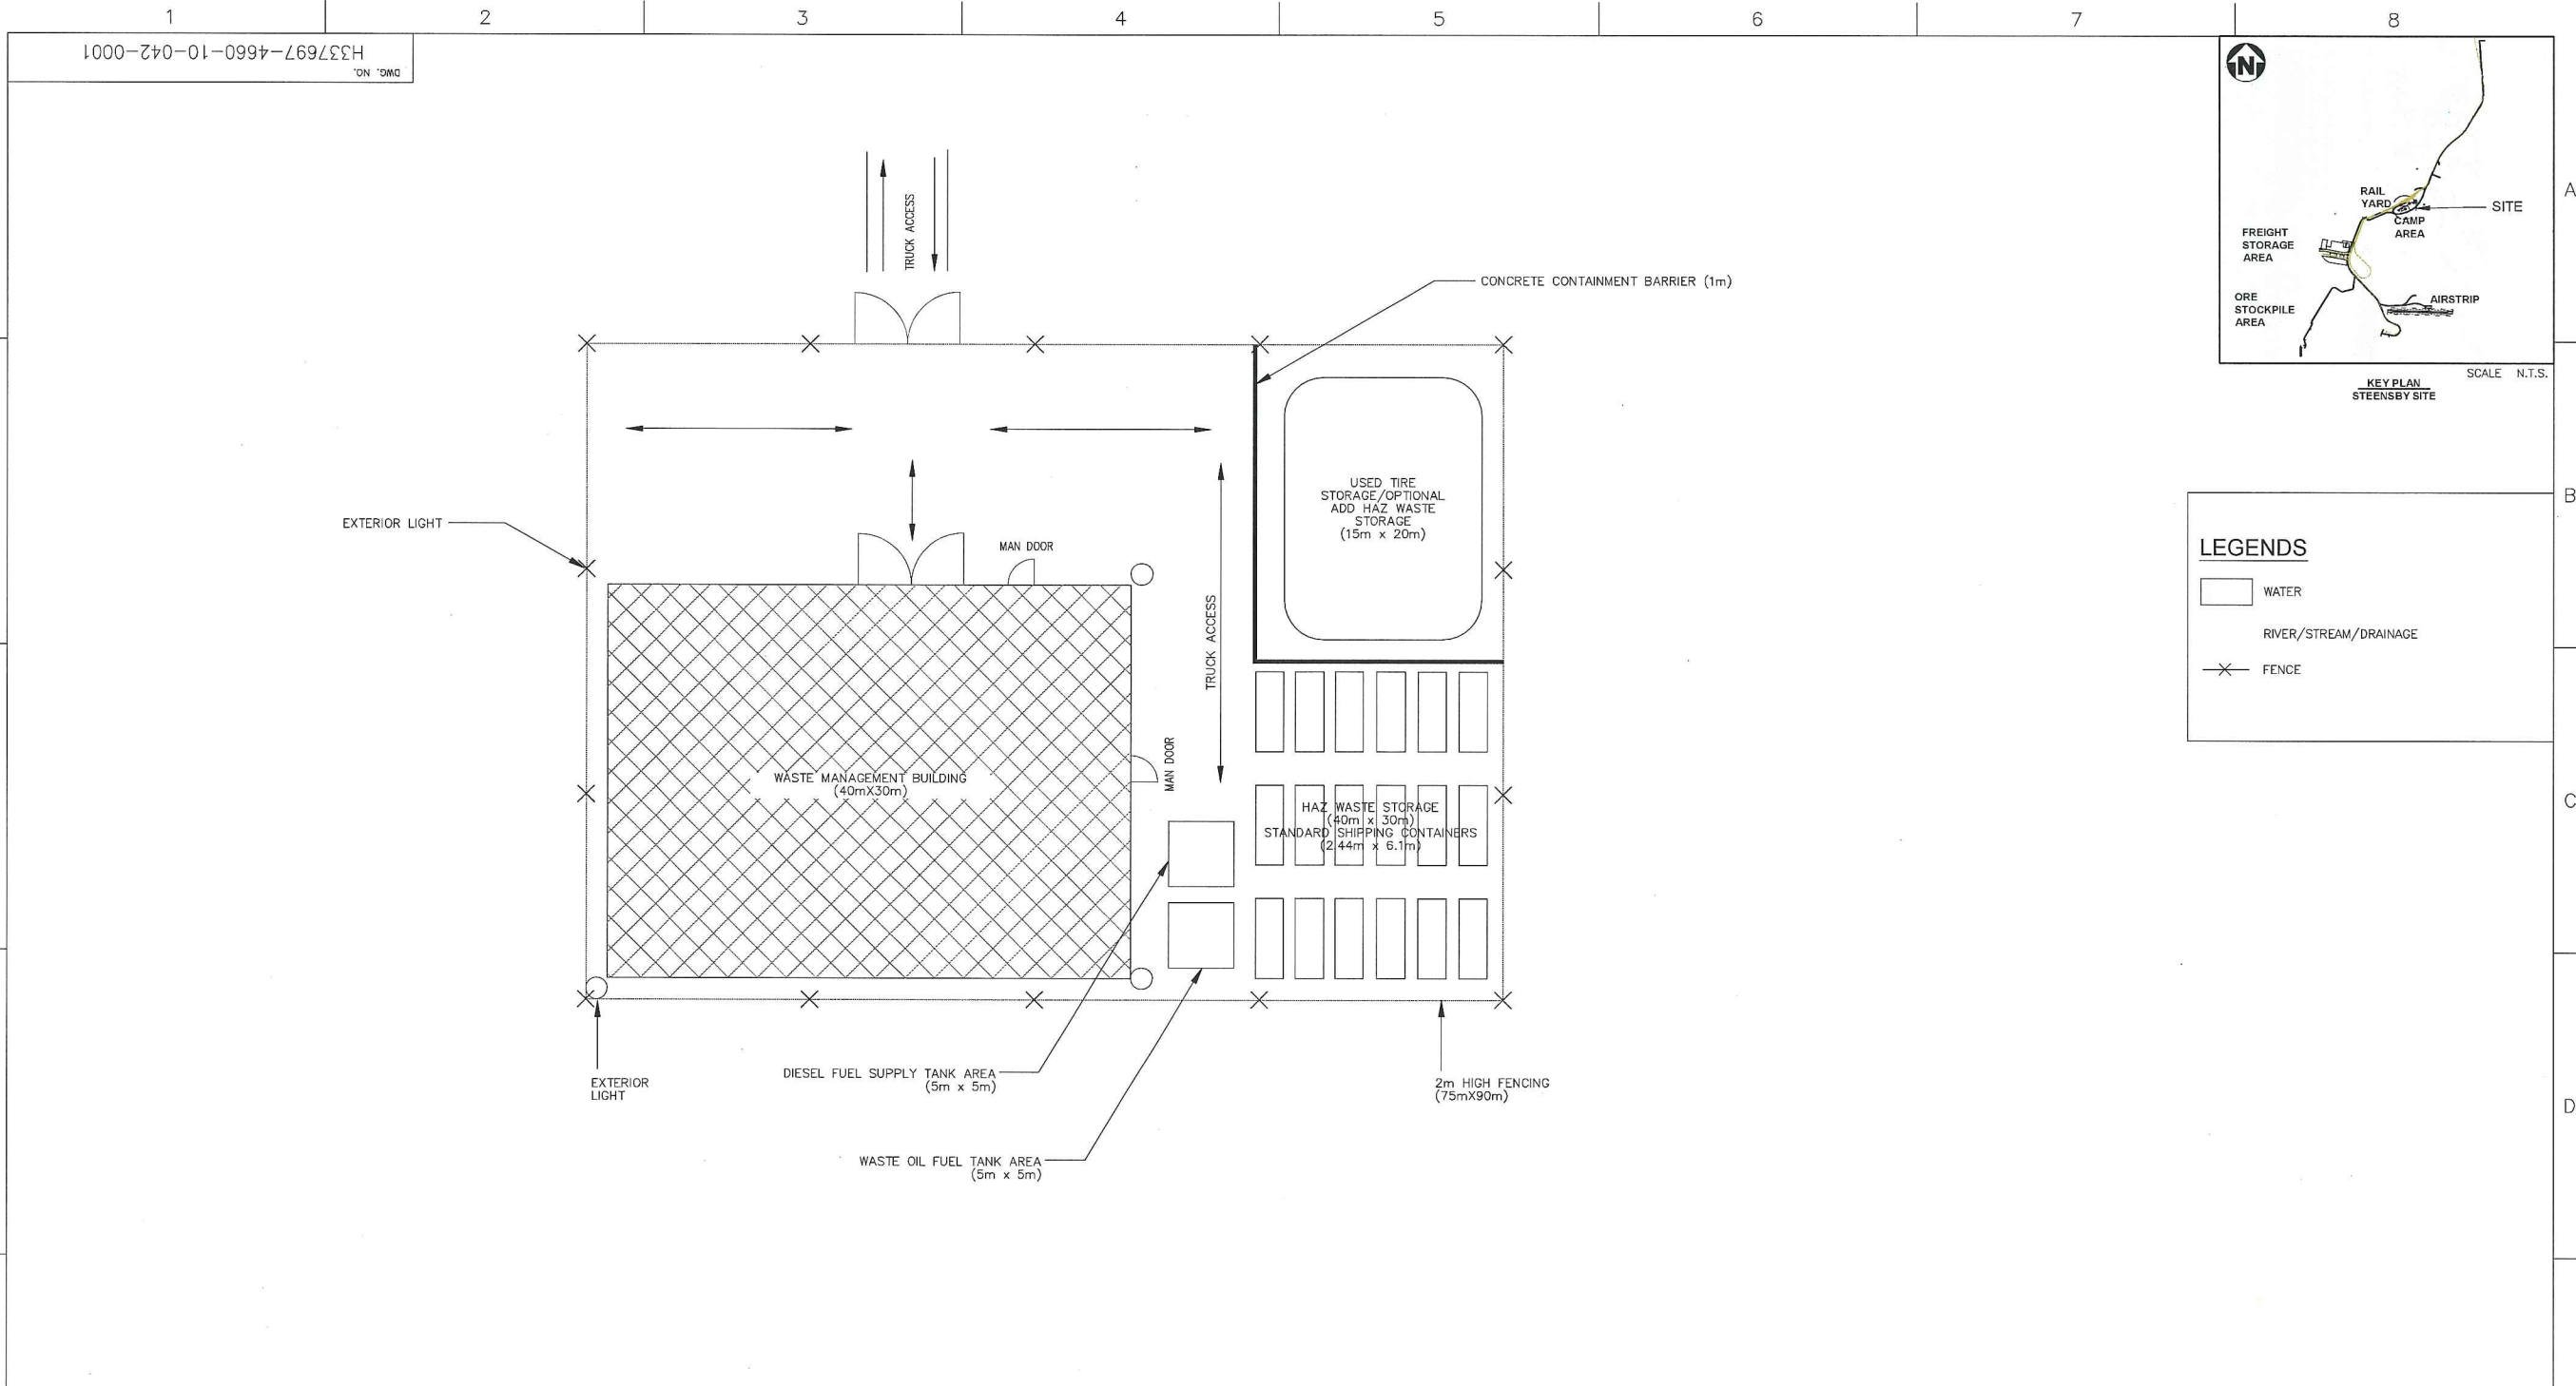

LEGENDS

- WATER
- RIVER/STREAM/DRAINAGE
- FENCE

NOTES:
ALL BUILDING AND FACILITIES TO HAVE INTERIOR AND EXTERIOR LIGHTING.

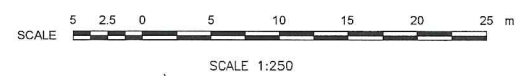

DRAWING NO.		DRAWING TITLE		REFERENCE DRAWINGS	
1		2		3	
4		5		6	
7		8		9	

DESIGNED BY		DRAWN BY	
DATE		DATE	
CHECKED BY		DISCIP. ENGR.	
DATE		DATE	
PROJ. DES. COORD.		PROJ. ENGR.	
DATE		DATE	
PROJ. MGR.		DATE	

A ENVIRONMENTAL PERMIT		AUTH. BY		DATE	
REV.		ISSUE FOR		DATE	
ISSUE AUTHORIZATION					

MARY RIVER PROJECT

STEENSBY INLET
ENVIRONMENTAL
WASTE MANAGEMENT FACILITIES

SCALE	DWG. NO.	REV.
OR AS NOTED	H337697-4660-10-042-0001	A

Sep 23, 2011, 2:55pm Login name: jv1283 Layout: Layout1 Drawing Name: P:\389880 - Mary River\CD\CH\389880\Environmental\Dig\Waste Management Facilities\H337697-4660-10-042-0001.dwg