





Attachment 12.5

Tote Road Relocation Drawings

(2 Pages)

A
B
C
D
E
F

A
B
C
D
E
F

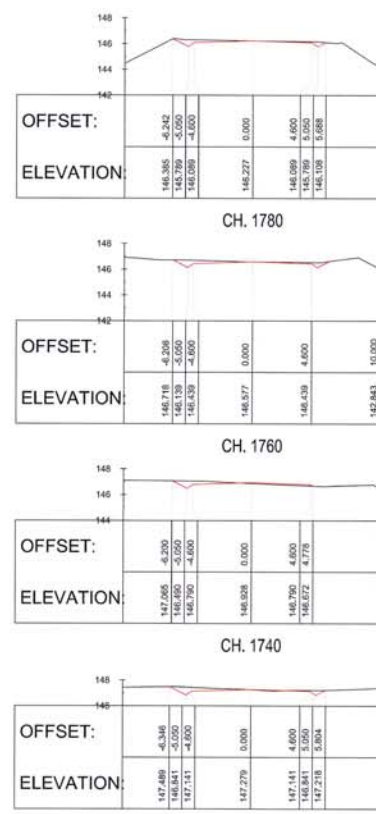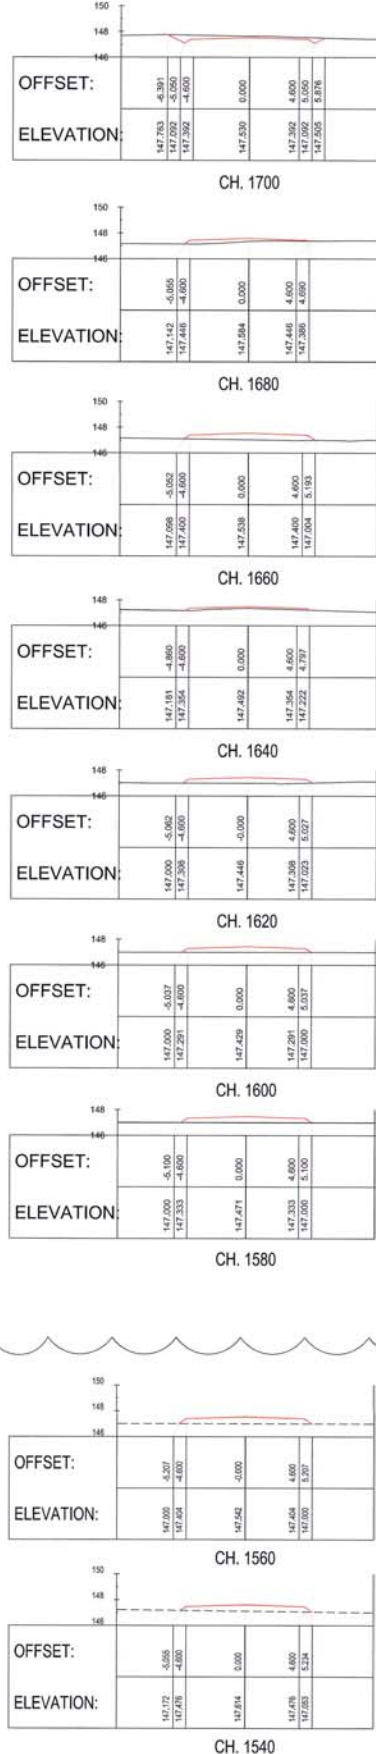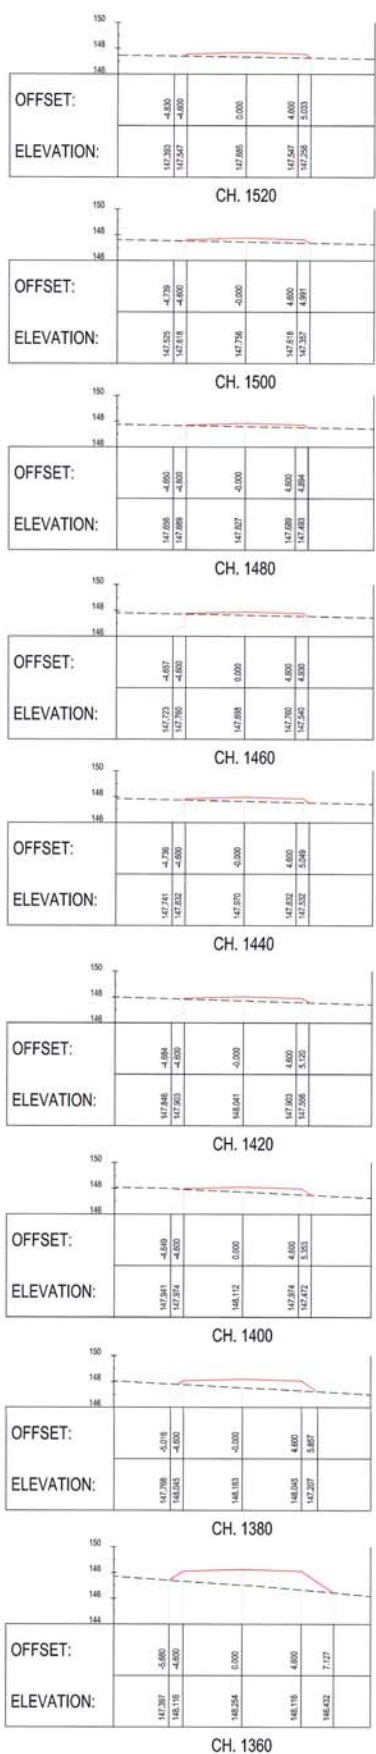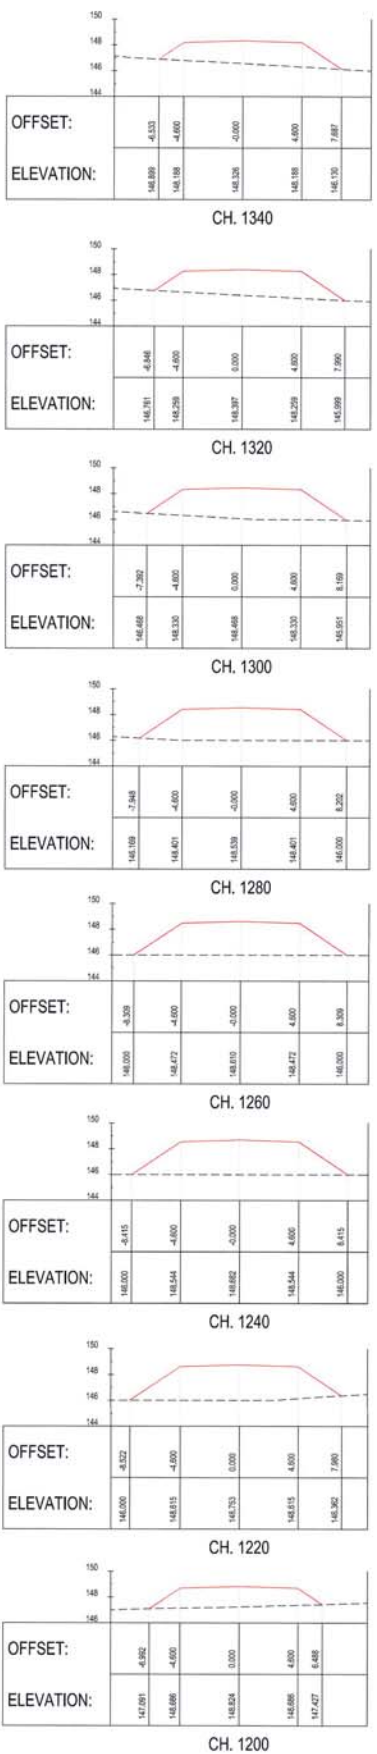

2

LEGEND :
— FORMATION
--- NGL

H353004-30000-224-294-0010-0001	TYPICAL HAUL ROAD CROSS SECTION
H353004-30000-224-294-0010-0001	TYPICAL LEVEL CROSSING LAYOUT
H353004-30000-224-273-0031-0001	CROSS SECTIONS CH. 9+000 TO CH. 1+180
H353004-30000-224-271-0054-0001	TOTE ROAD RELOCATION LAYOUT AND LONGITUDINAL SECTION (CH. 83+900 TO CH. 85+620)
DRAWING NO.	DRAWING TITLE
REFERENCE DRAWINGS	

H353004-30000-224-273-0045-0001	TOTE ROAD RELOCATION LAYOUT AND LONGITUDINAL SECTION (CH. 83+900 TO CH. 85+620)
DRAWING NO.	DRAWING TITLE
REFERENCE DRAWINGS	



APPROVED FOR CONSTRUCTION	
1	CROSS SECTIONS ALTERED - CH. 1+560 TO CH. 1+780
0	APPROVED FOR CONSTRUCTION
NO.	DESCRIPTION
BY	CHKD
DATE	DATE

DRAFTSPERSON	A. VAN NIEKERK	NR	2018/12/05
DESIGNER	A. VAN NIEKERK	NR	2018/12/05
CHECKER	G. JOHNSTONE		
DESIGN COORD.	G. JOHNSTONE		
RESP. ENG.	R. HALIM		
LEAD DRG. ENG.	F. VAN BILJON		
AREA LEAD	F. VAN BILJON		
ENG. MANAGER	F. VAN BILJON		
AREA MANAGER	F. PITTMAN		
ROLE	NAME	SIGNATURE	DATE

DRAFTSPERSON	A. VAN NIEKERK	NR	2018/12/05
DESIGNER	A. VAN NIEKERK	NR	2018/12/05
CHECKER	G. JOHNSTONE		
DESIGN COORD.	G. JOHNSTONE		
RESP. ENG.	R. HALIM		
LEAD DRG. ENG.	F. VAN BILJON		
AREA LEAD	F. VAN BILJON		
ENG. MANAGER	F. VAN BILJON		
AREA MANAGER	F. PITTMAN		
ROLE	NAME	SIGNATURE	DATE

Baffinland	
BAFFINLAND IRON MINES LP MARY RIVER PROJECT	
TOTE ROAD ROAD RELOCATION RAIL CH. 83+900 - 85+700 CROSS SECTIONS CH. 1+200 TO CH. 1+780	
SCALE	DWG. No.
1:200	H353004-30000-224-273-0045-0001
DATE	REV
2019-04-24	1