
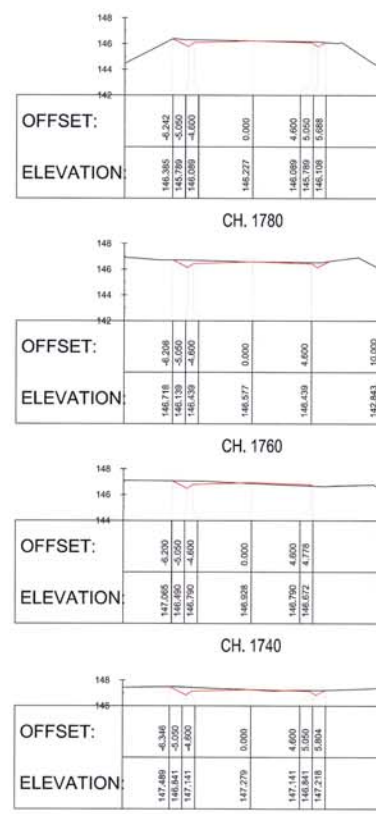
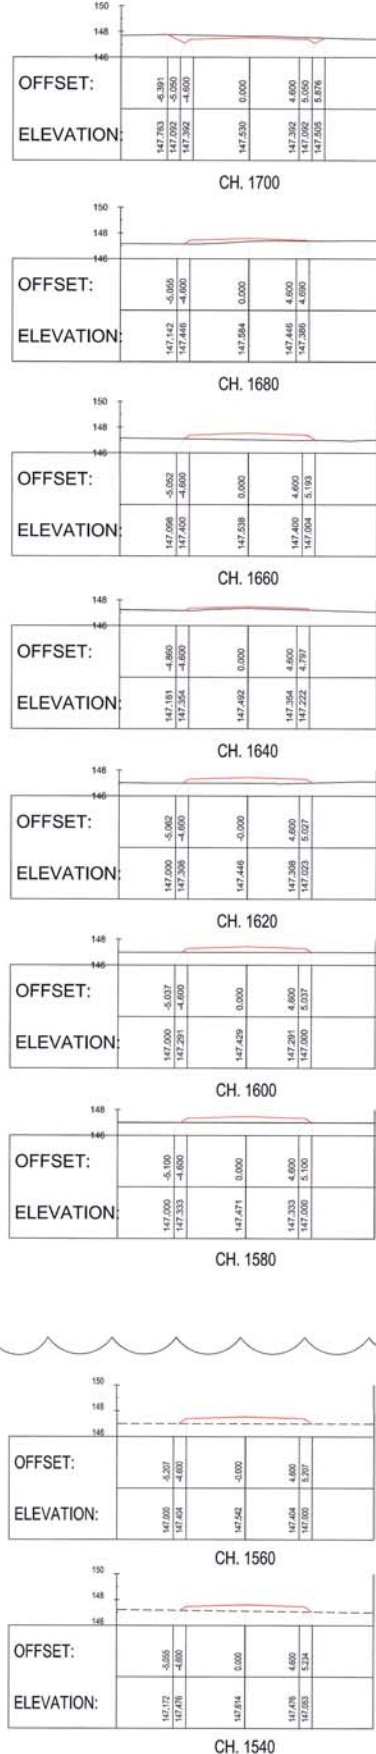
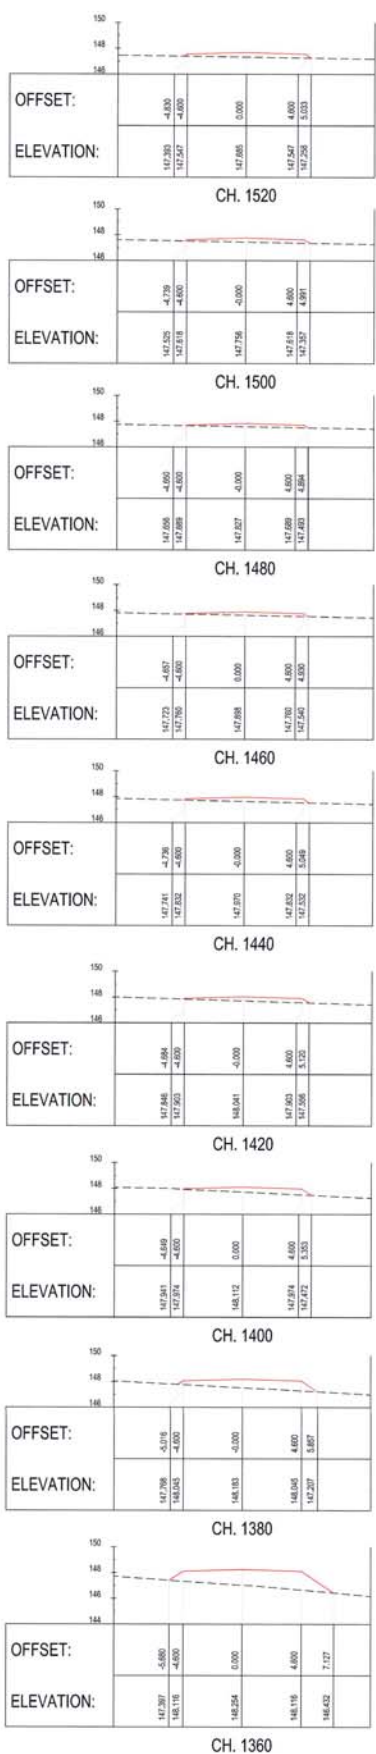


A
B
C
D
E
F

A
B
C
D
E
F

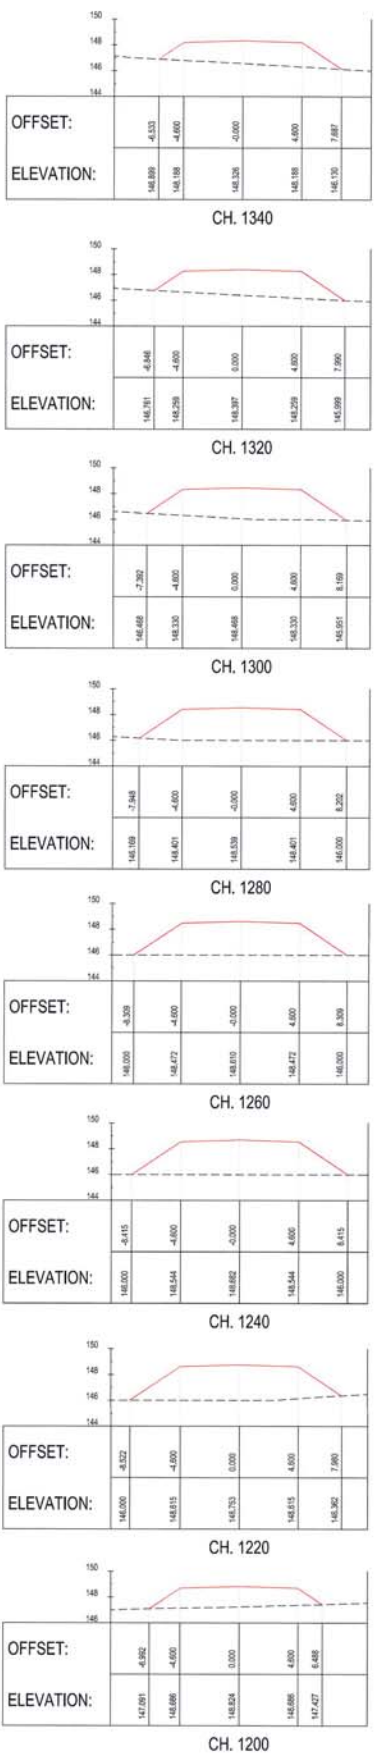

2

LEGEND :
--- FORMATION
--- NGL

H353004-30000-224-294-0010-0001	TYPICAL HAUL ROAD CROSS SECTION
H353004-30000-224-294-0010-0001	TYPICAL LEVEL CROSSING LAYOUT
H353004-30000-224-273-0001-0001	CROSS SECTIONS CH. 9+000 TO CH. 1+180
H353004-30000-224-271-0004-0001	TOTE ROAD RELOCATION LAYOUT AND LONGITUDINAL SECTION (CH. 83+900 TO CH. 85+620)
DRAWING NO.	DRAWING TITLE
REFERENCE DRAWINGS	



APPROVED FOR CONSTRUCTION

No.	DESCRIPTION	BY	CHKD	DATE
1	CROSS SECTIONS ALTERED - CH. 1+560 TO CH. 1+780	AJVN		2019/03/20
0	APPROVED FOR CONSTRUCTION	AJVN		2018/12/05

THIS DOCUMENT IS THE PROPERTY OF HATCH LTD. IT IS TO BE USED FOR THE PROJECT AND NOT BE REPRODUCED OR TRANSMITTED IN ANY FORM OR BY ANY MEANS, ELECTRONIC OR MECHANICAL, WITHOUT THE WRITTEN PERMISSION OF HATCH LTD. THE USER OF THIS DOCUMENT IS TO BE RESPONSIBLE FOR THE PROTECTION OF THE INFORMATION CONTAINED HEREIN. 

ROLE	NAME	SIGNATURE	DATE
DRAFTSPERSON	A. VAN NIEKERK		2018/12/05
DESIGNER	A. VAN NIEKERK		2018/12/05
CHECKER	G. JOHNSTONE		
DESIGN COORD.	G. JOHNSTONE		
RESP. ENG.	R. HALIM		
LEAD DRG. ENG.	F. VAN BILJON		2019/03/20
AREA LEAD	F. VAN BILJON		
ENG. MANAGER	F. VAN BILJON		
AREA MANAGER	F. PITTMAN		

Baffinland
BAFFINLAND IRON MINES LP
MARY RIVER PROJECT

TOTE ROAD
ROAD RELOCATION RAIL CH. 83+900 - 85+700
CROSS SECTIONS CH. 1+200 TO CH. 1+780

SCALE: 1:200
DWG. No: H353004-30000-224-273-0045-0001

REV: 1
DATE: 2019/03/20

SHEET SIZE: A1