


ATTACHMENT 10

North Railway Detailed Figures

(33 Pages)

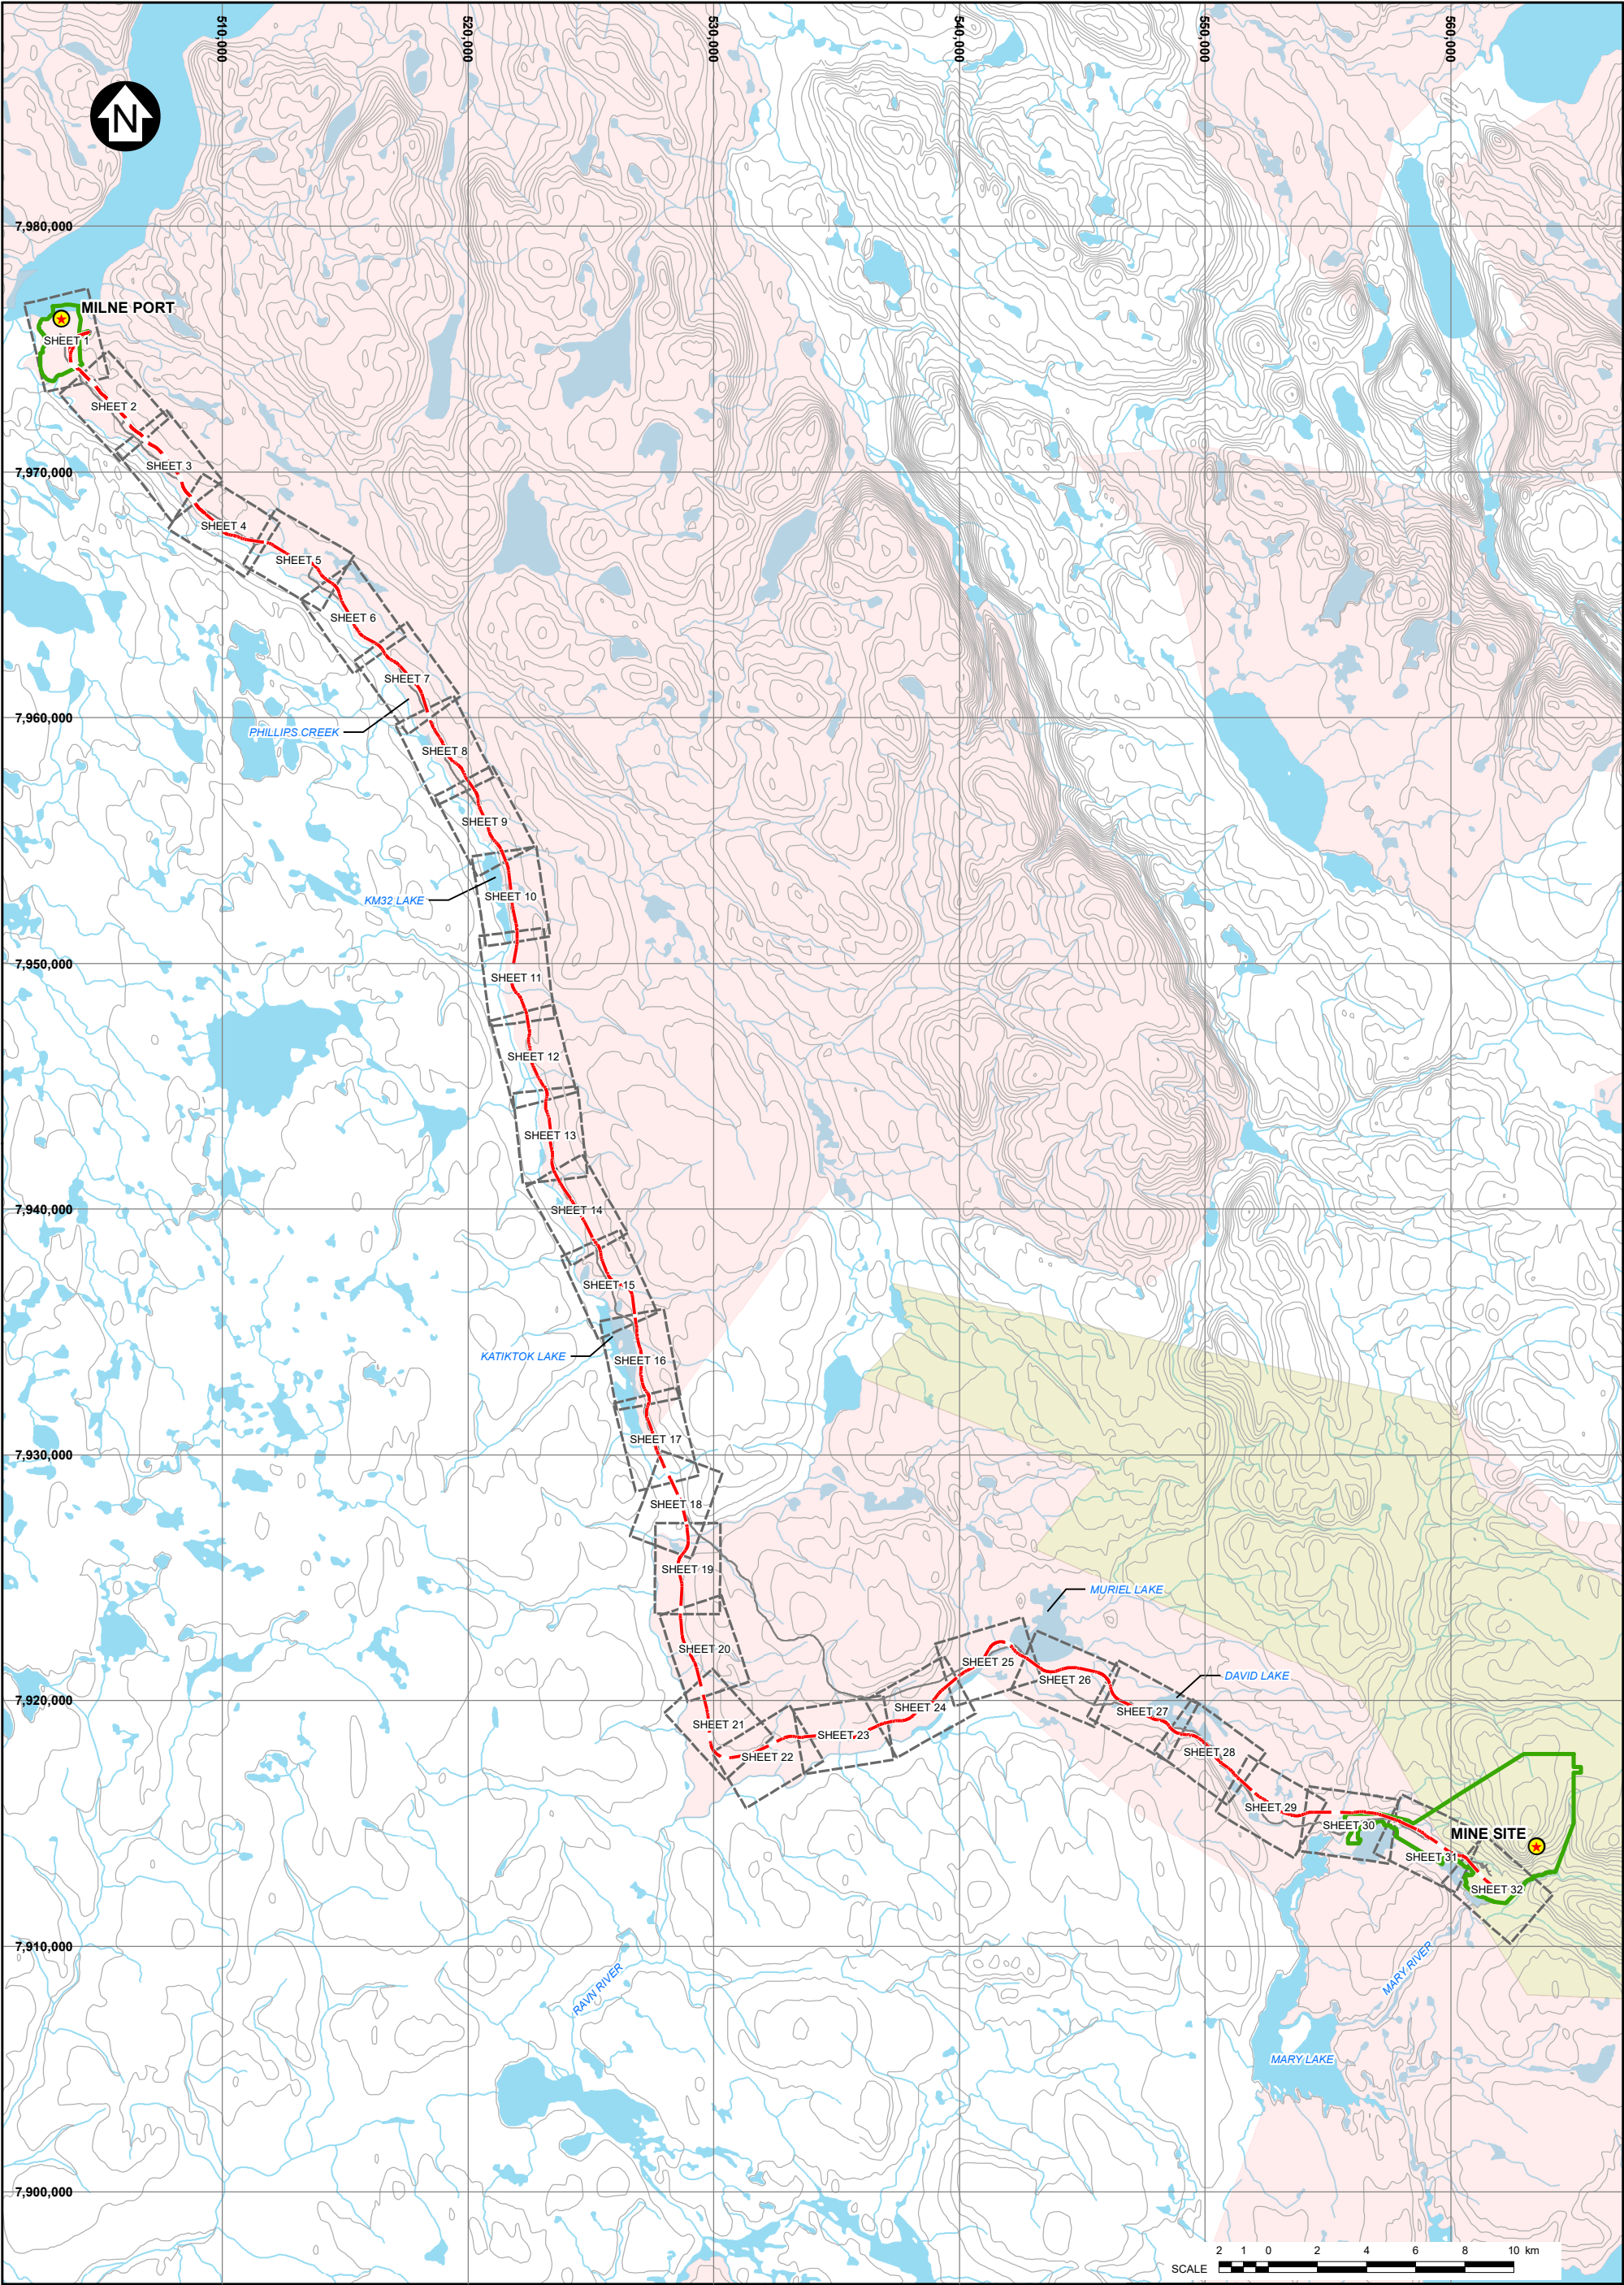

LEGEND:

- MILNE PORT / MINE SITE
- MILNE INLET TOTE ROAD
- PROPOSED NORTH RAILWAY
- IOL SURFACE AND SUBSURFACE
- IOL SURFACE ONLY
- REFERENCE SHEET EXTENT
- POTENTIAL DEVELOPMENT AREA
- WATER

NOTES:

1. COORDINATE GRID IS IN METRES.
COORDINATE SYSTEM: NAD 1983 UTM ZONE 17N.

2. BASE MAP: HER MAJESTY THE QUEEN IN RIGHTS OF CANADA,
DEPARTMENT OF NATURAL RESOURCES, (2004).

BAFFINLAND IRON MINES CORPORATION		
MARY RIVER PROJECT		
NORTH RAILWAY KEY PLAN		
	P/A NO. NB102-181/53	REF NO. 3
	FIGURE 10.1	
		REV 1

1	07SEP21	ISSUED WITH REPORT	RAC	AS	SRA
REV	DATE	DESCRIPTION	DESIGNED	DRAWN	REVIEWED

SAVED: I:\1102001\8163\A\GIS\Figs\B34_R1.mxd; Sep 08, 2021 2:13 PM; asimpson