


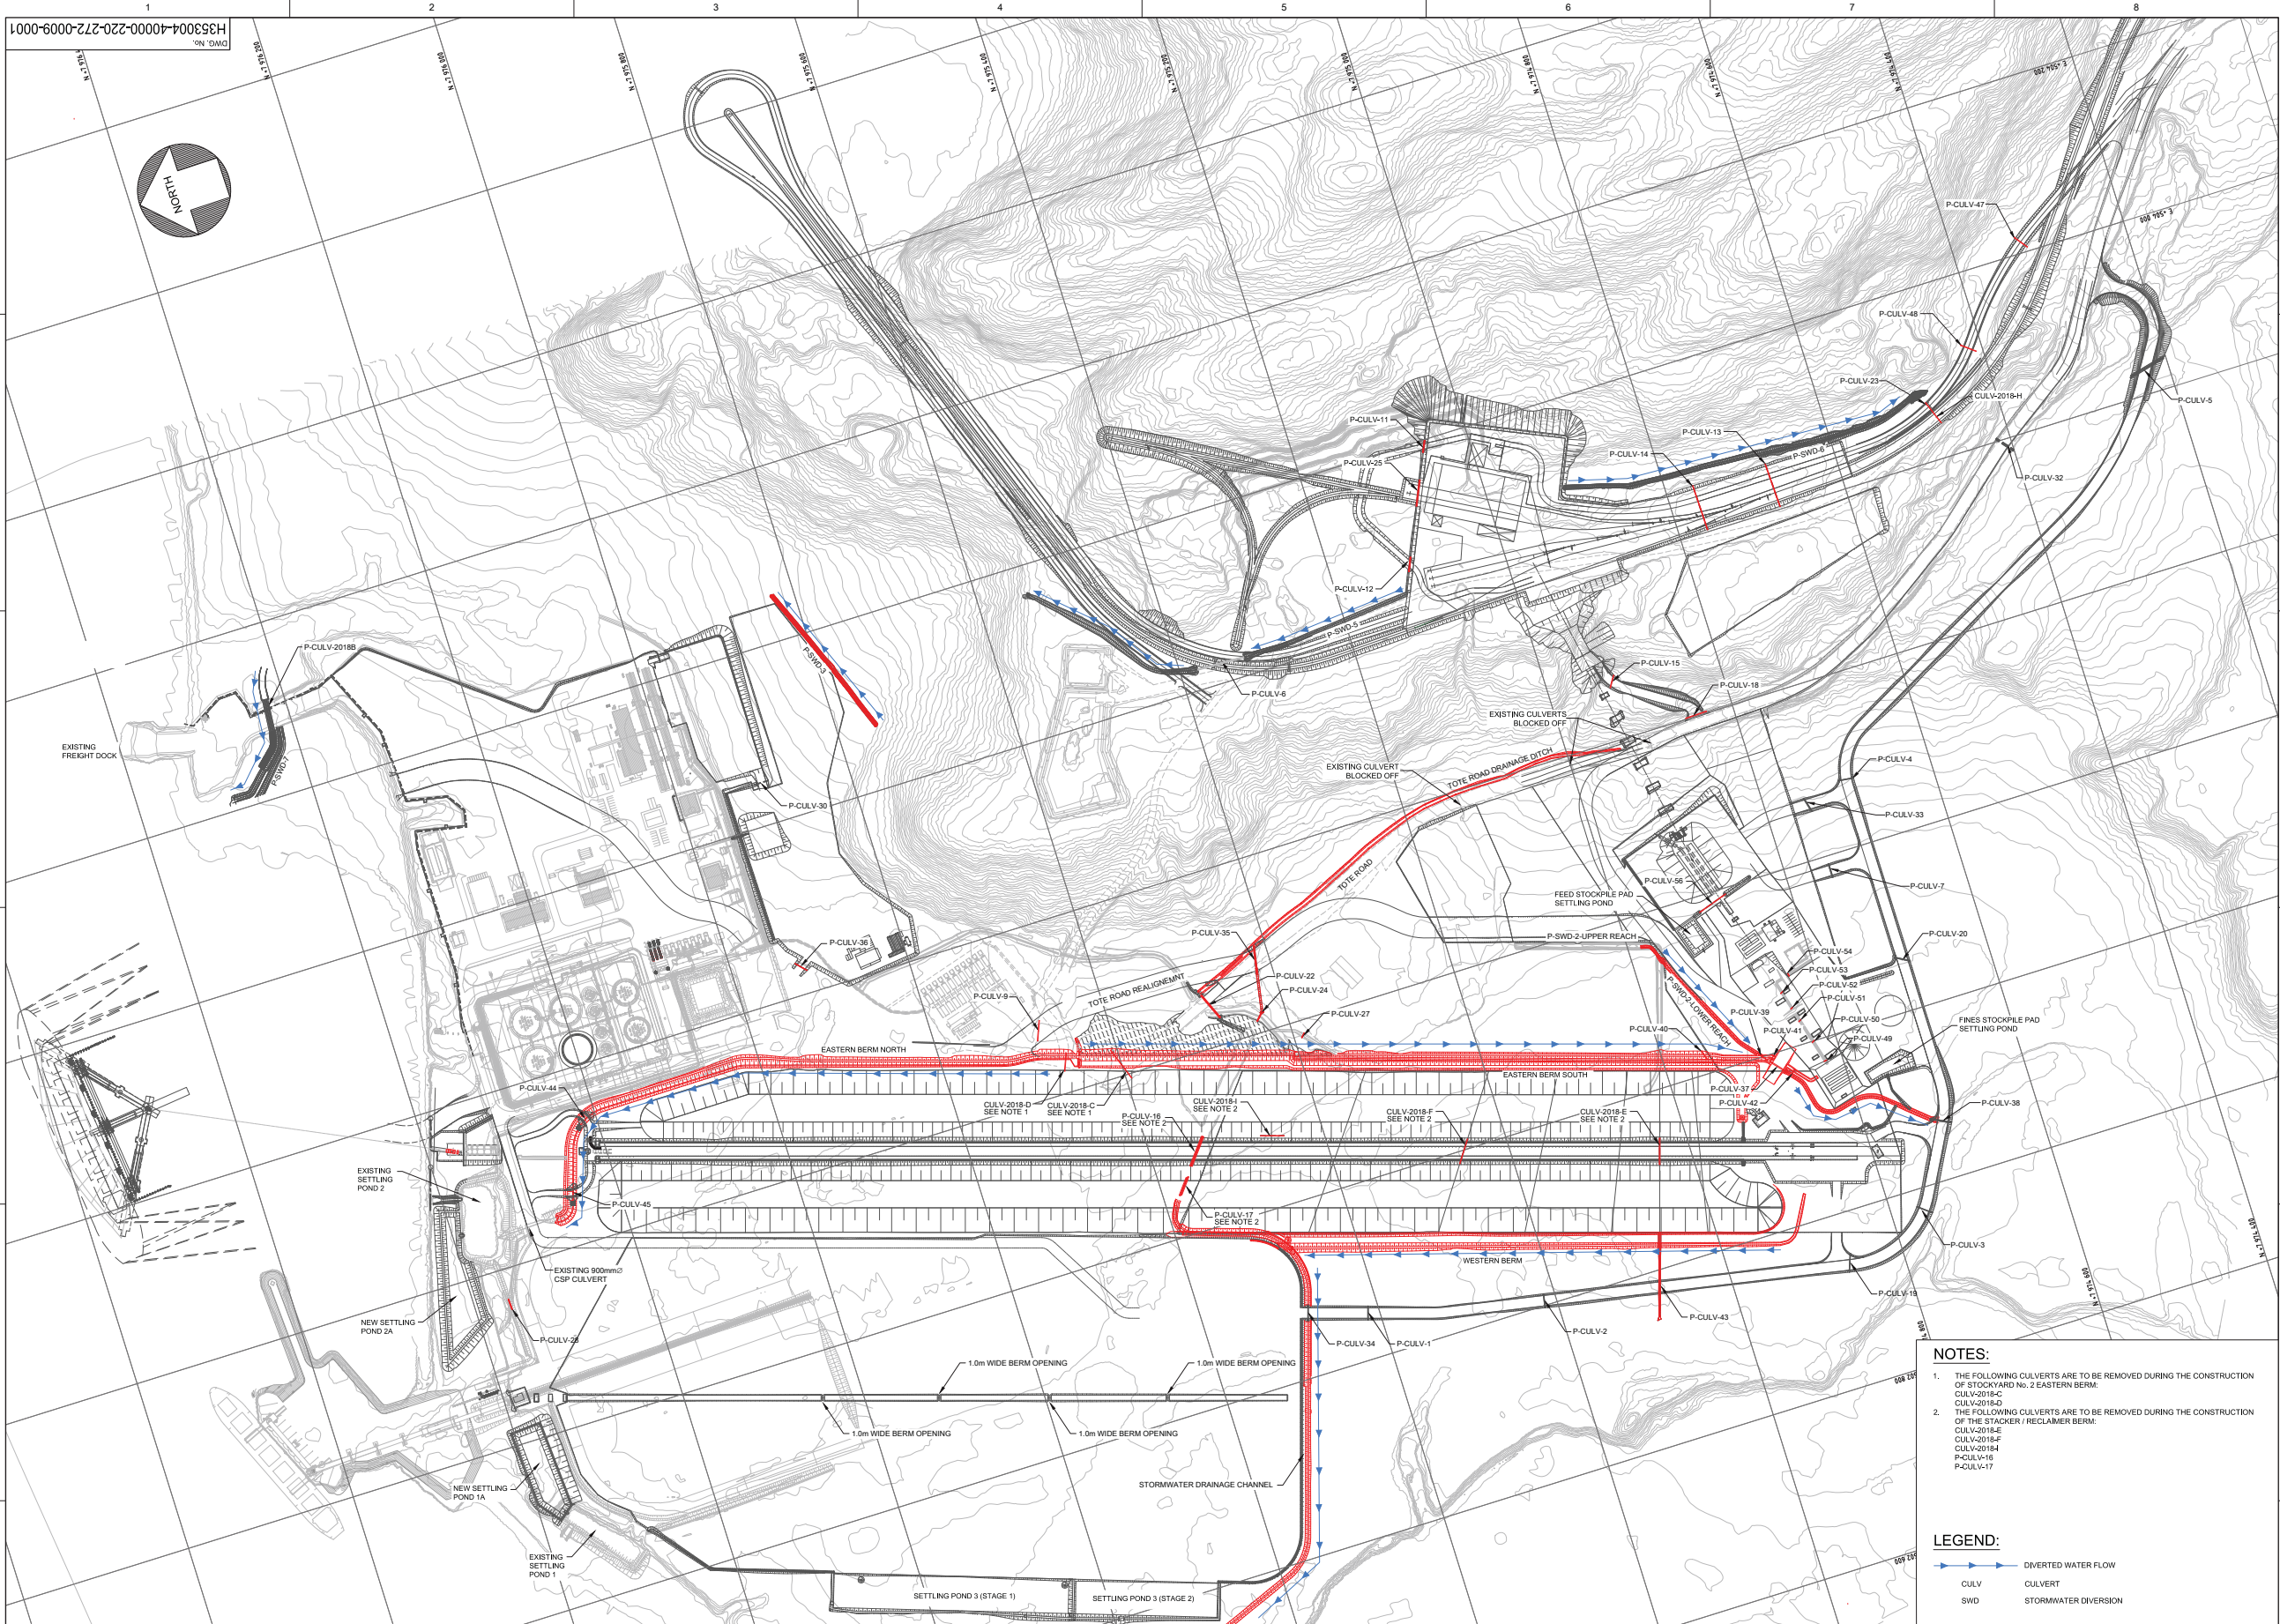

- NOTES:**
1. THE FOLLOWING CULVERTS ARE TO BE REMOVED DURING THE CONSTRUCTION OF STOCKYARD No. 2 EASTERN BERM:
CULV-2018-C
CULV-2018-D
 2. THE FOLLOWING CULVERTS ARE TO BE REMOVED DURING THE CONSTRUCTION OF THE STOCKYARD RECLAIMER BERM:
CULV-2018-E
CULV-2018-F
CULV-2018-G
CULV-2018-H
P-CULV-16
P-CULV-17

- LEGEND:**
- DIVERTED WATER FLOW
 - CULV CULVERT
 - SWD STORMWATER DIVERSION

NOT FOR CONSTRUCTION

THIS DRAWING WAS PREPARED BY HATCH LTD. FOR THE EXCLUSIVE USE OF BARRICK GOLD CORP. (BARRICK) AND IS NOT TO BE USED FOR ANY OTHER PURPOSE. BARRICK GOLD CORP. (BARRICK) IS NOT RESPONSIBLE FOR THE ACCURACY OF THE INFORMATION PROVIDED TO HATCH LTD. BY BARRICK GOLD CORP. (BARRICK). HATCH LTD. IS NOT RESPONSIBLE FOR THE ACCURACY OF THE INFORMATION PROVIDED TO BARRICK GOLD CORP. (BARRICK) BY HATCH LTD. OR ANY OTHER PARTY. HATCH LTD. IS NOT RESPONSIBLE FOR THE ACCURACY OF THE INFORMATION PROVIDED TO ANY OTHER PARTY BY BARRICK GOLD CORP. (BARRICK) OR HATCH LTD.

HATCH

Baffinland

BAFFINLAND IRON MINES LP
MARY RIVER PROJECT

PORT SITE
SURFACE WATER MANAGEMENT
CULVERT PLACEMENT PLAN

H353004-0000-220-272-0001-0001	PORT SITE - BLOCK PLAN
DRAWING No.	DRAWING TITLE
REFERENCE DRAWINGS	

REG. PROFESSIONAL

No.	DESCRIPTION	BY	CHKD	DATE
A	ISSUED FOR PERMITTING	IBH	FH	25/03/2019

DRAFTSPERSON	T BARNARD	NR	03/08/2016
DESIGNER	F HUGO	NR	03/08/2016
CHECKER	F HUGO		
DESIGN COORD.	R GOOSEN		
RESP. ENG.	R HALIM		
LEAD DISC. ENG.	A GROBBELAAR		
AREA LEAD	V LUYVIC		
ENG. MANAGER	R GOOSEN		
AREA MANAGER	T ATIBA		
ROLE	NAME	SIGNATURE	DATE
DRAWING APPROVAL STATUS:		Issued for Information	

SCALE: 1:1000
DWG. No. H353004-0000-220-272-0009-0001
REV A

SHEET SIZE: E