

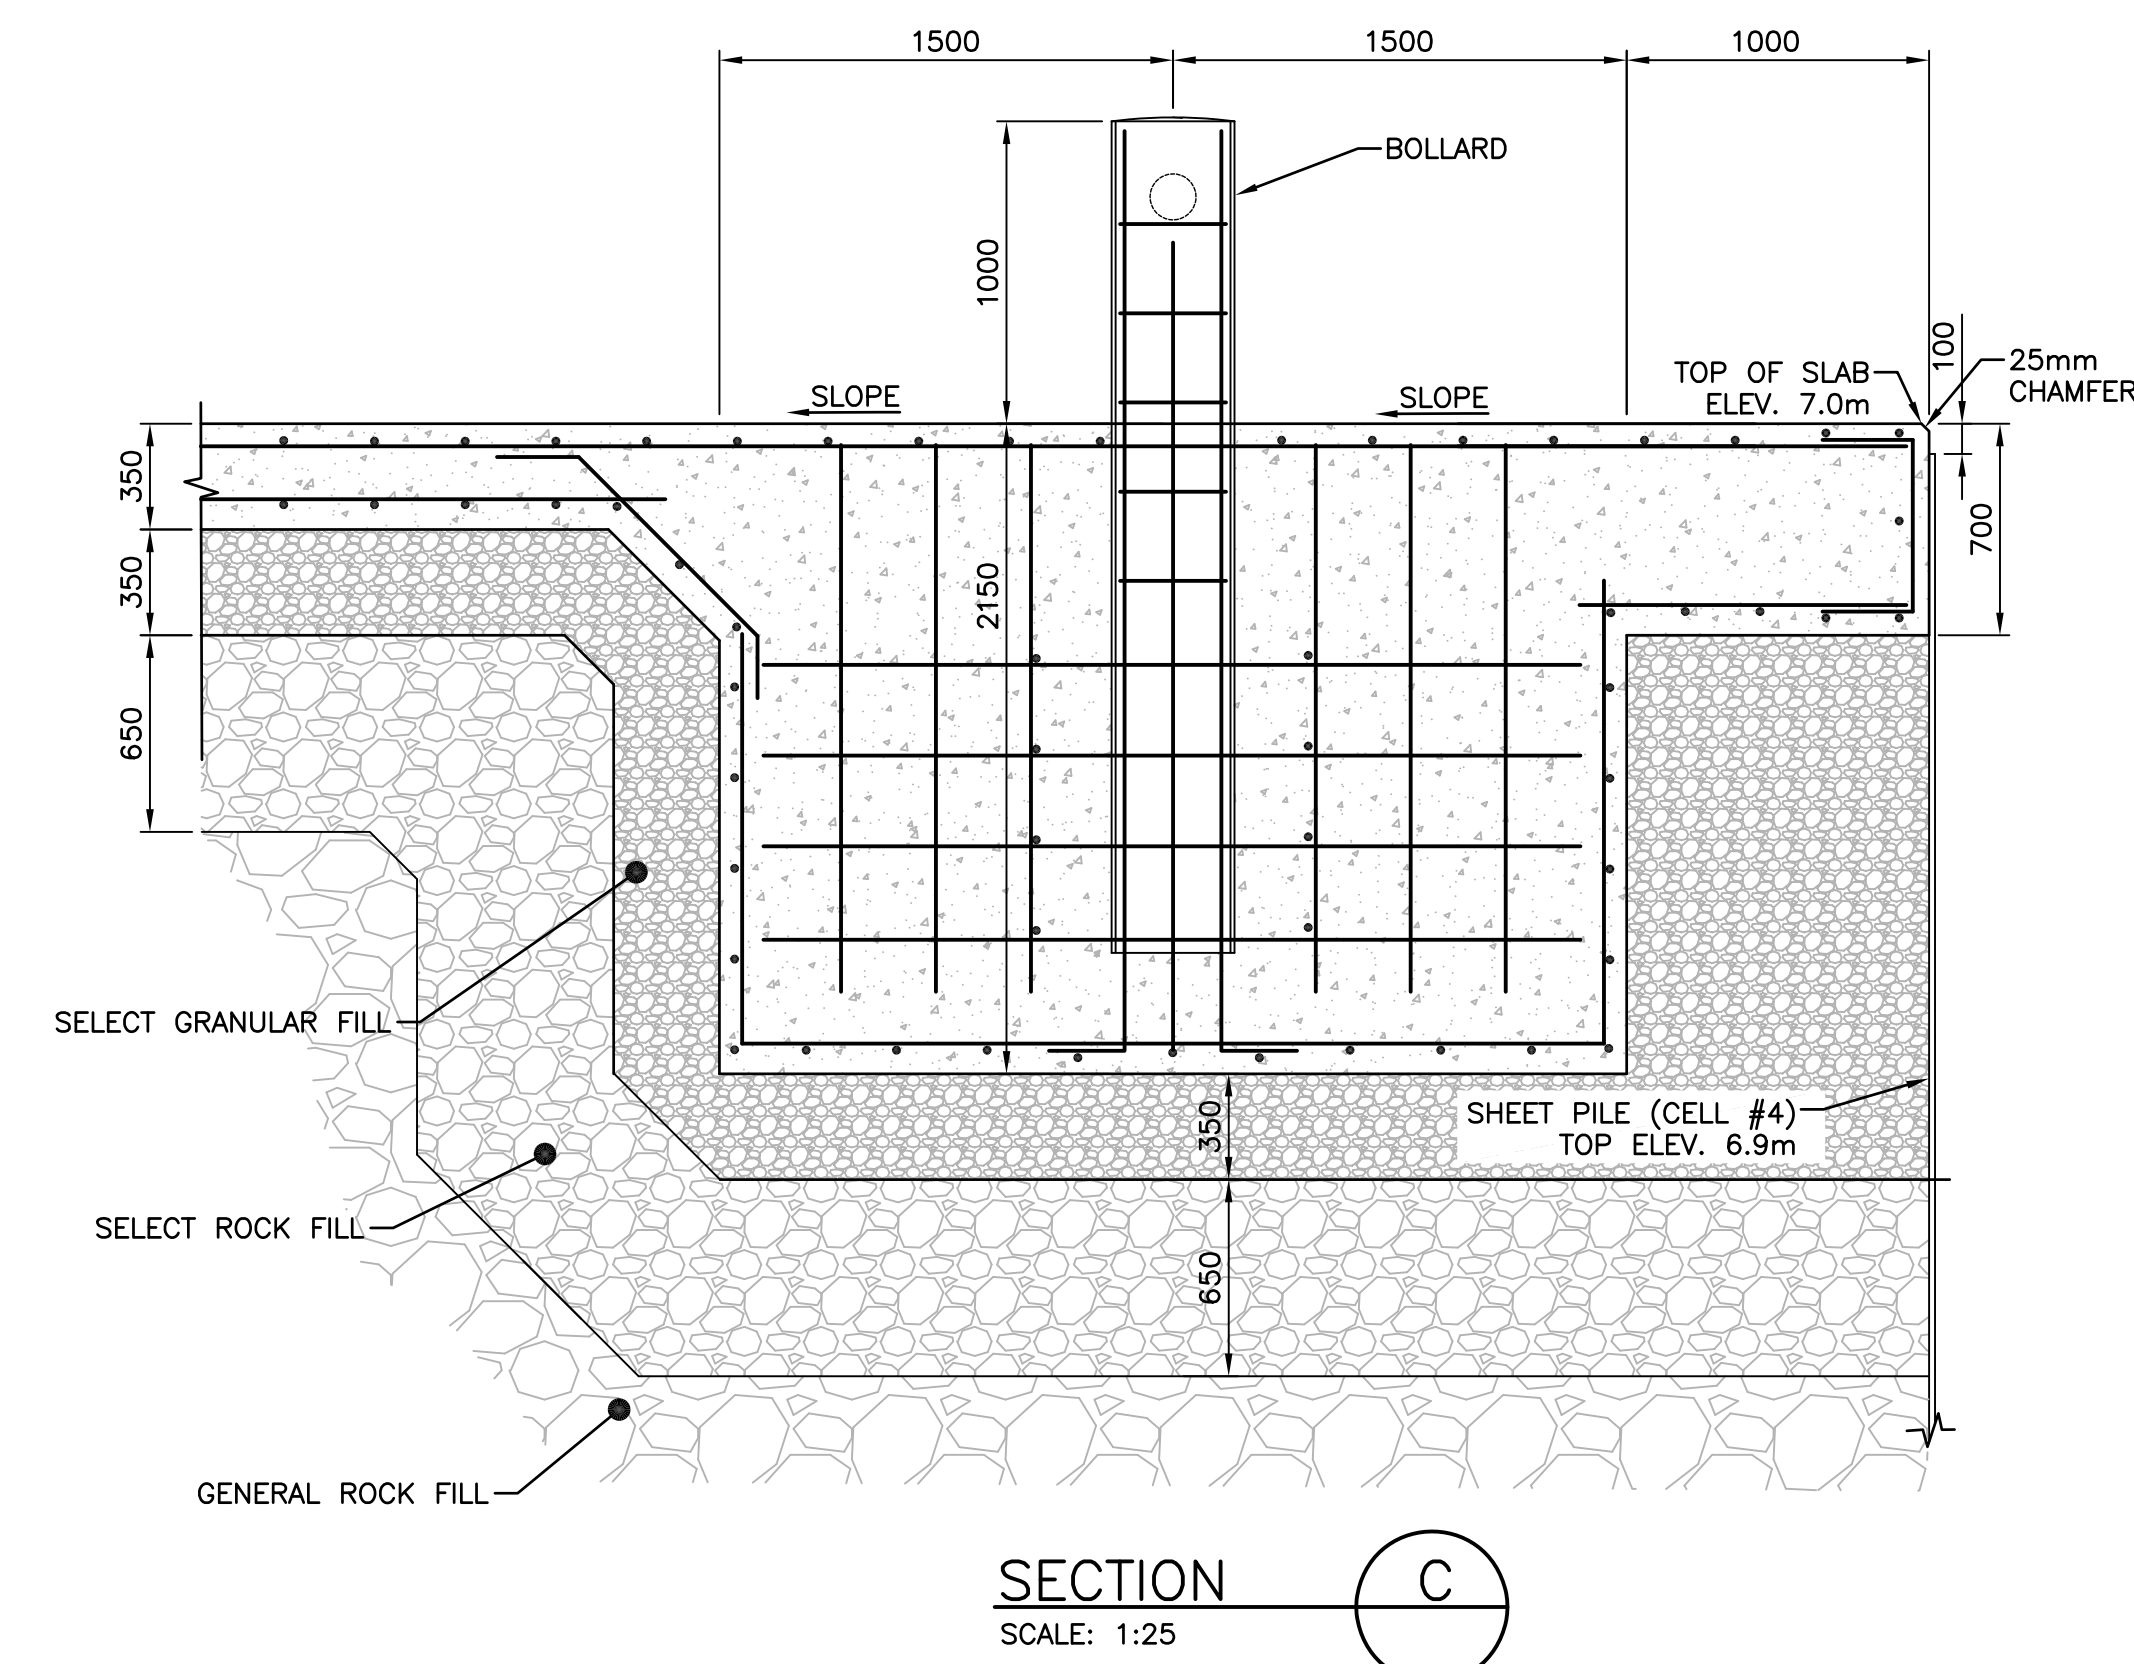
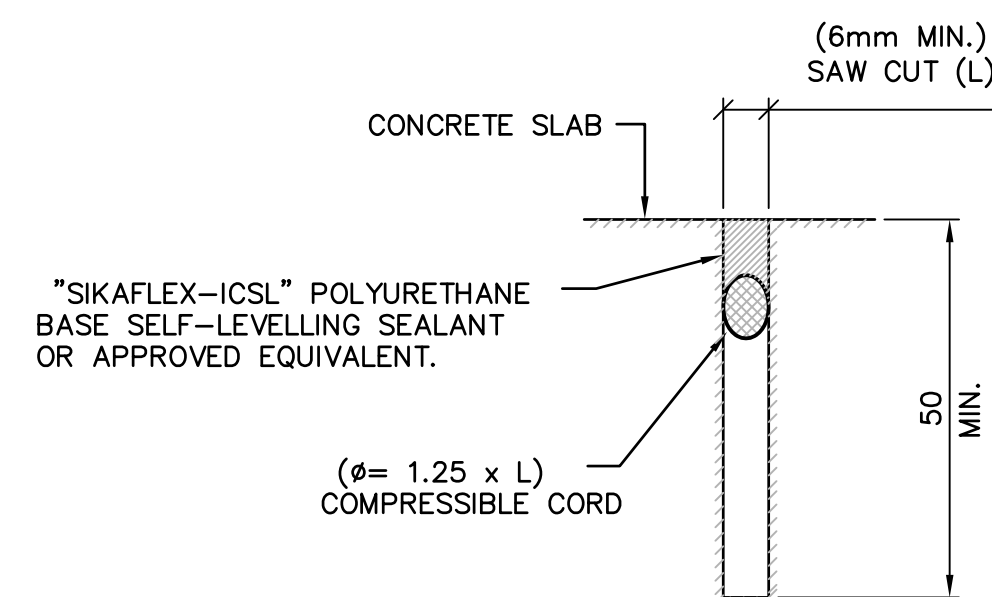
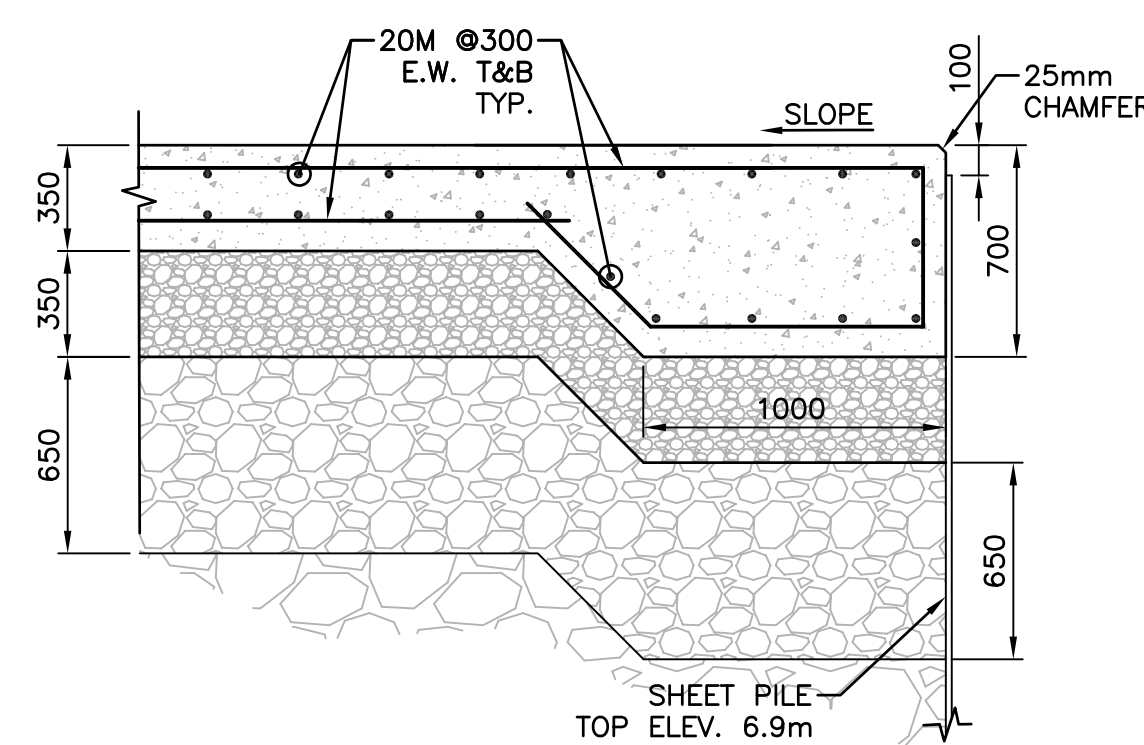
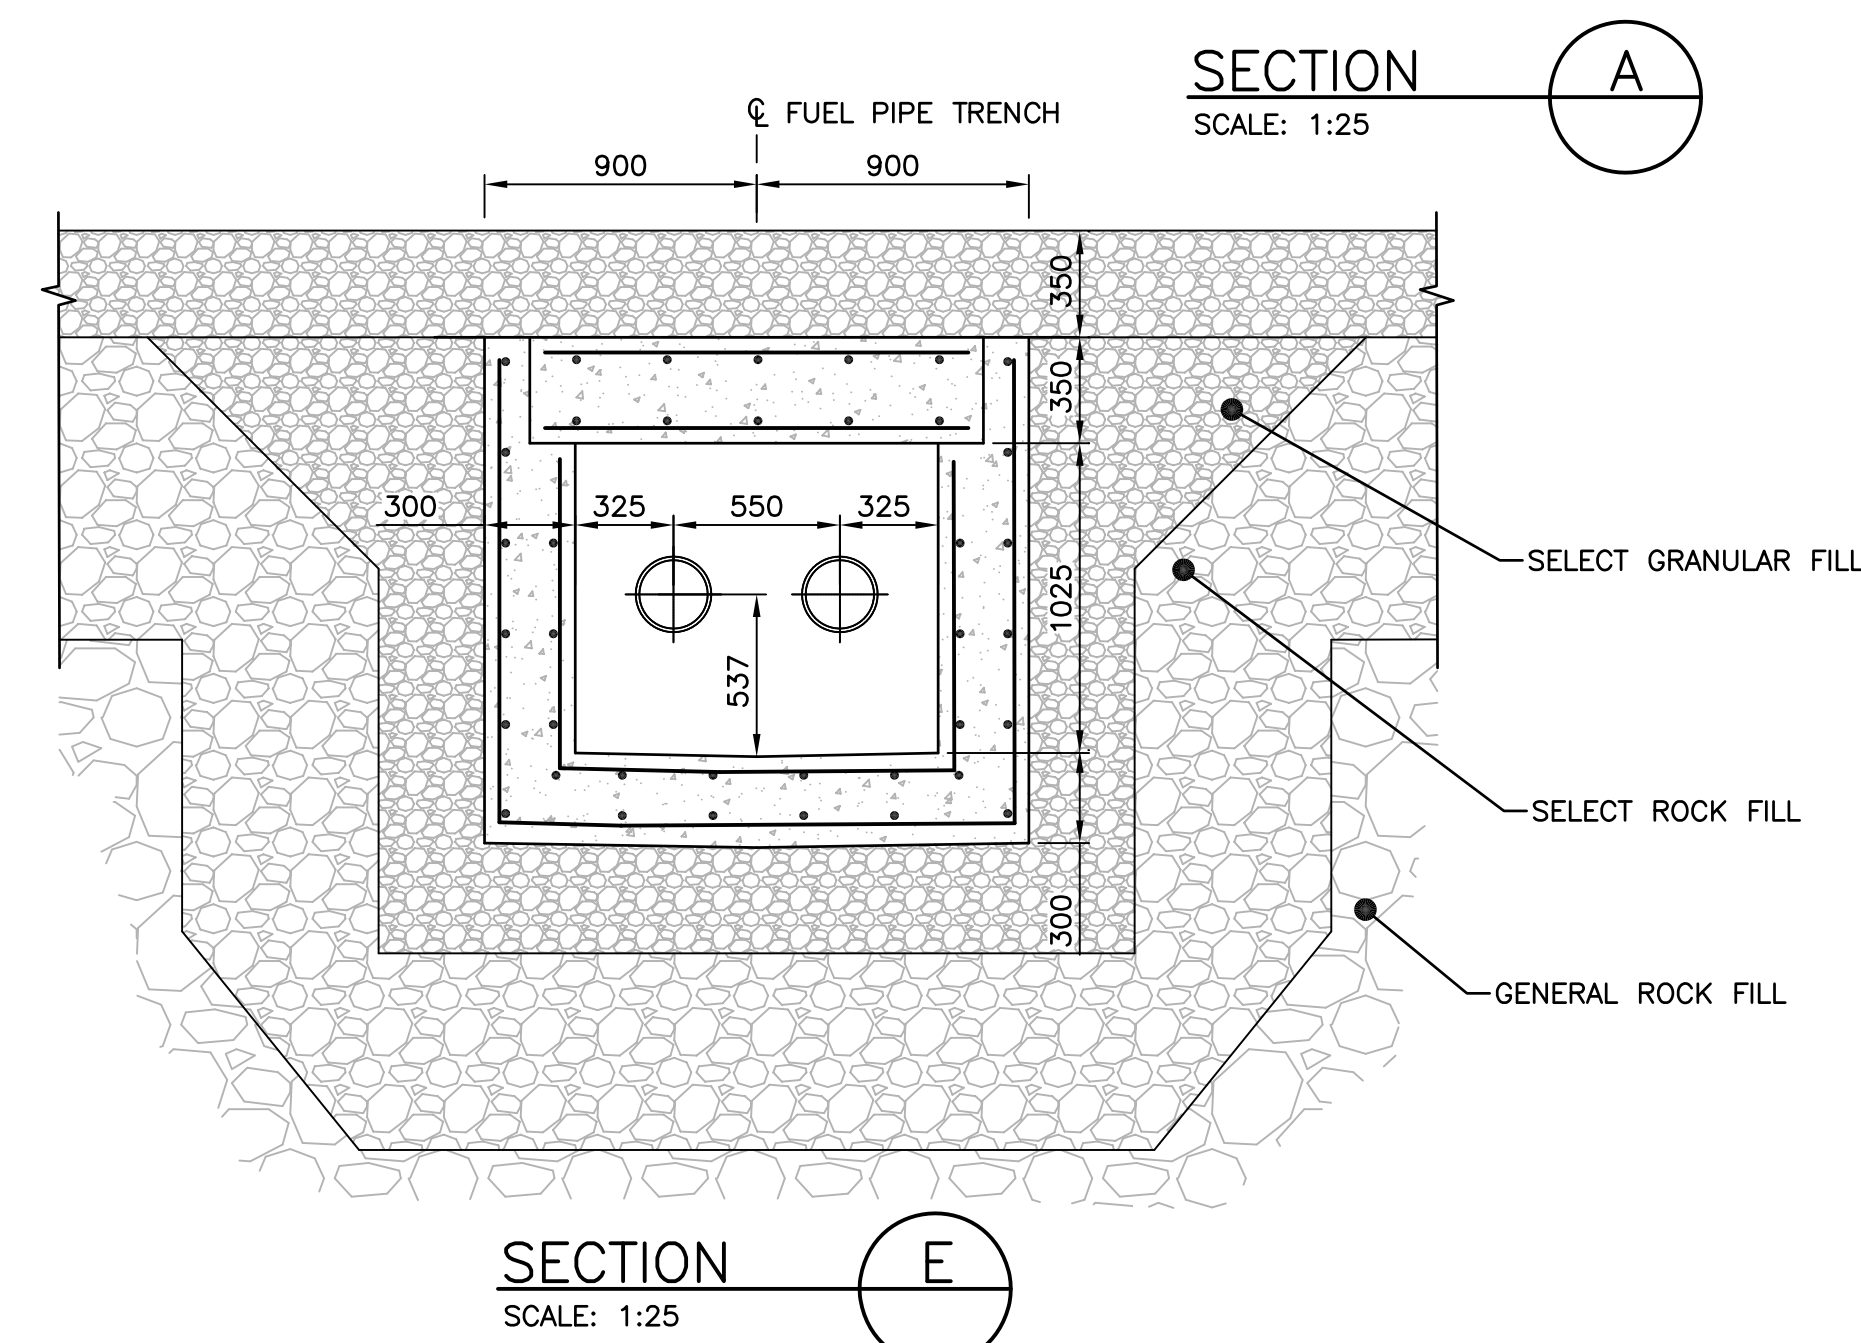
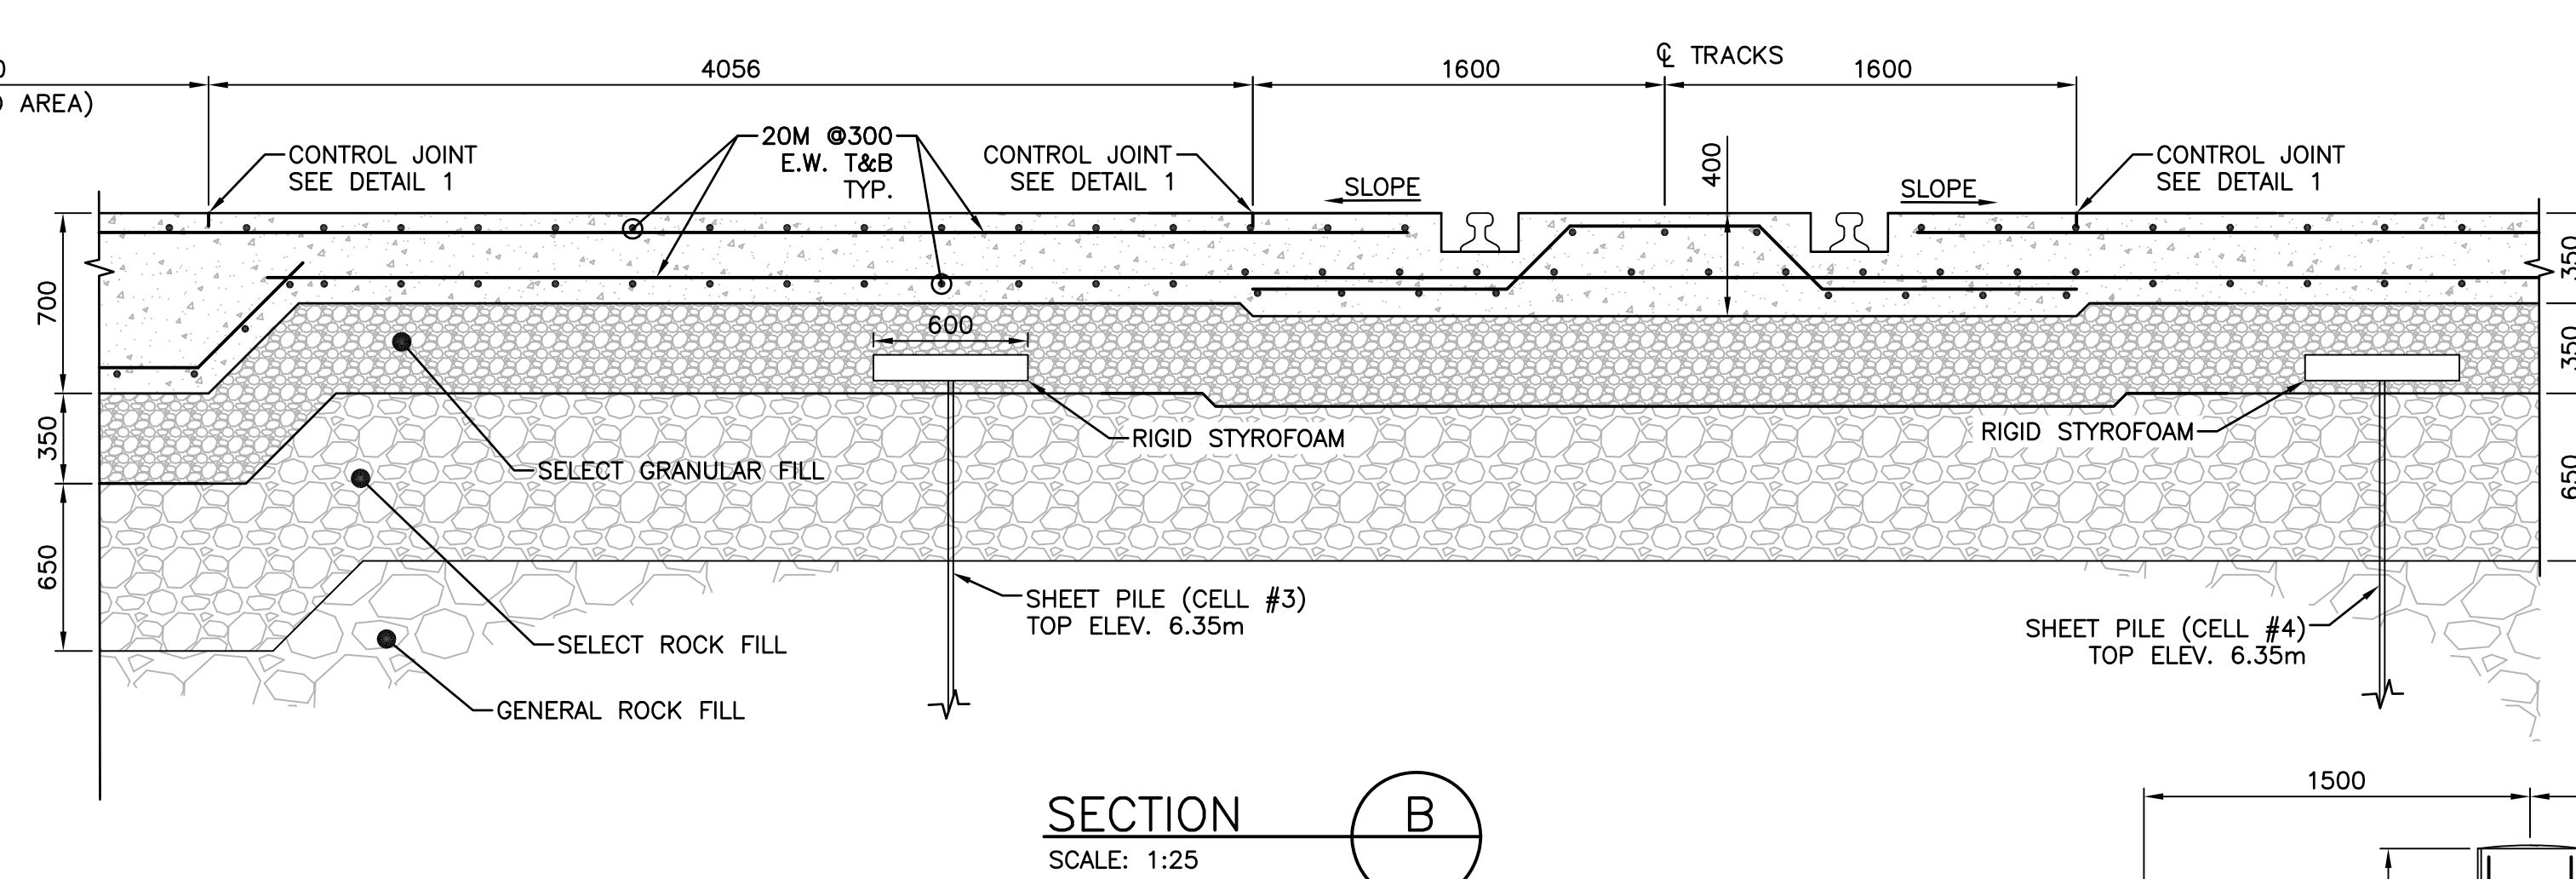
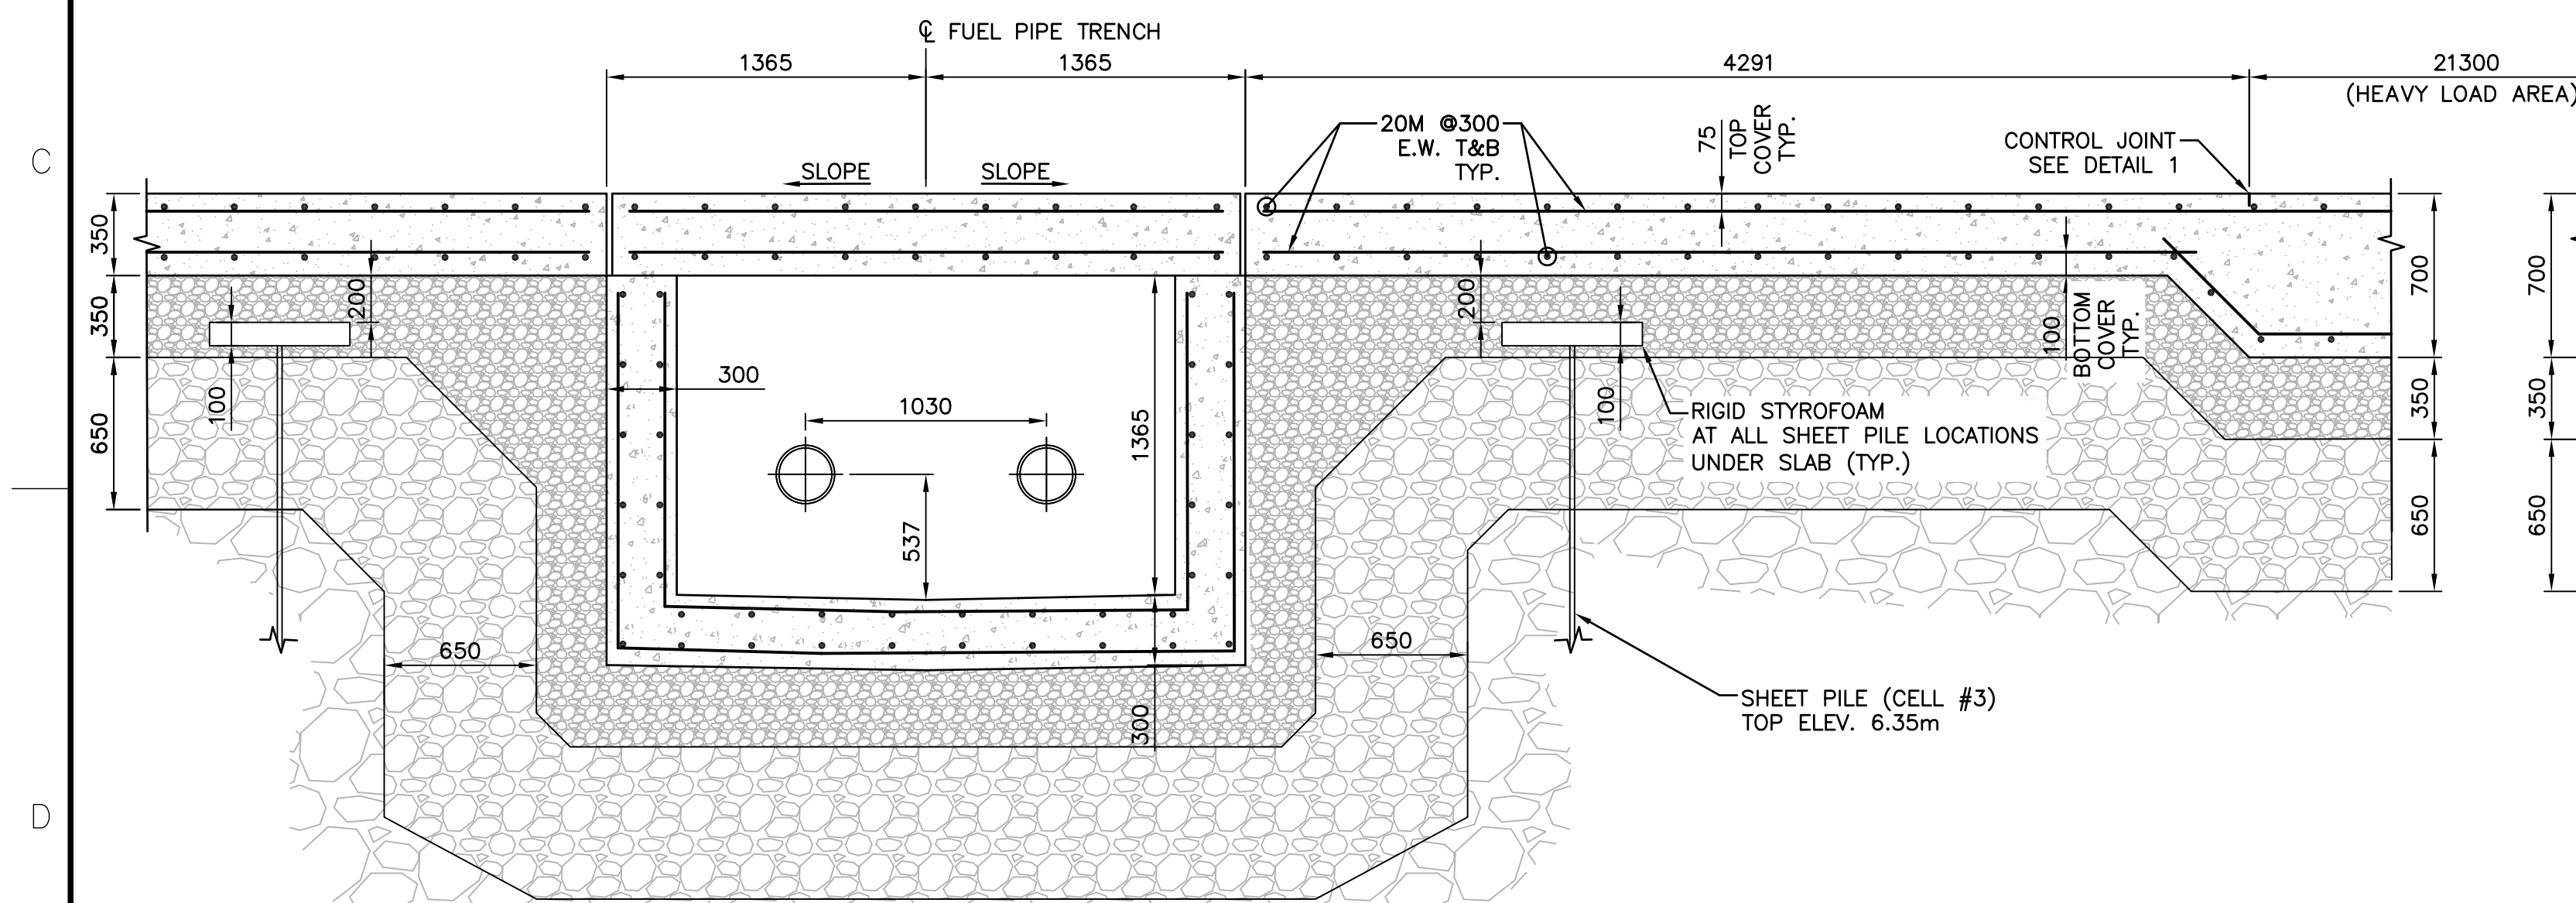


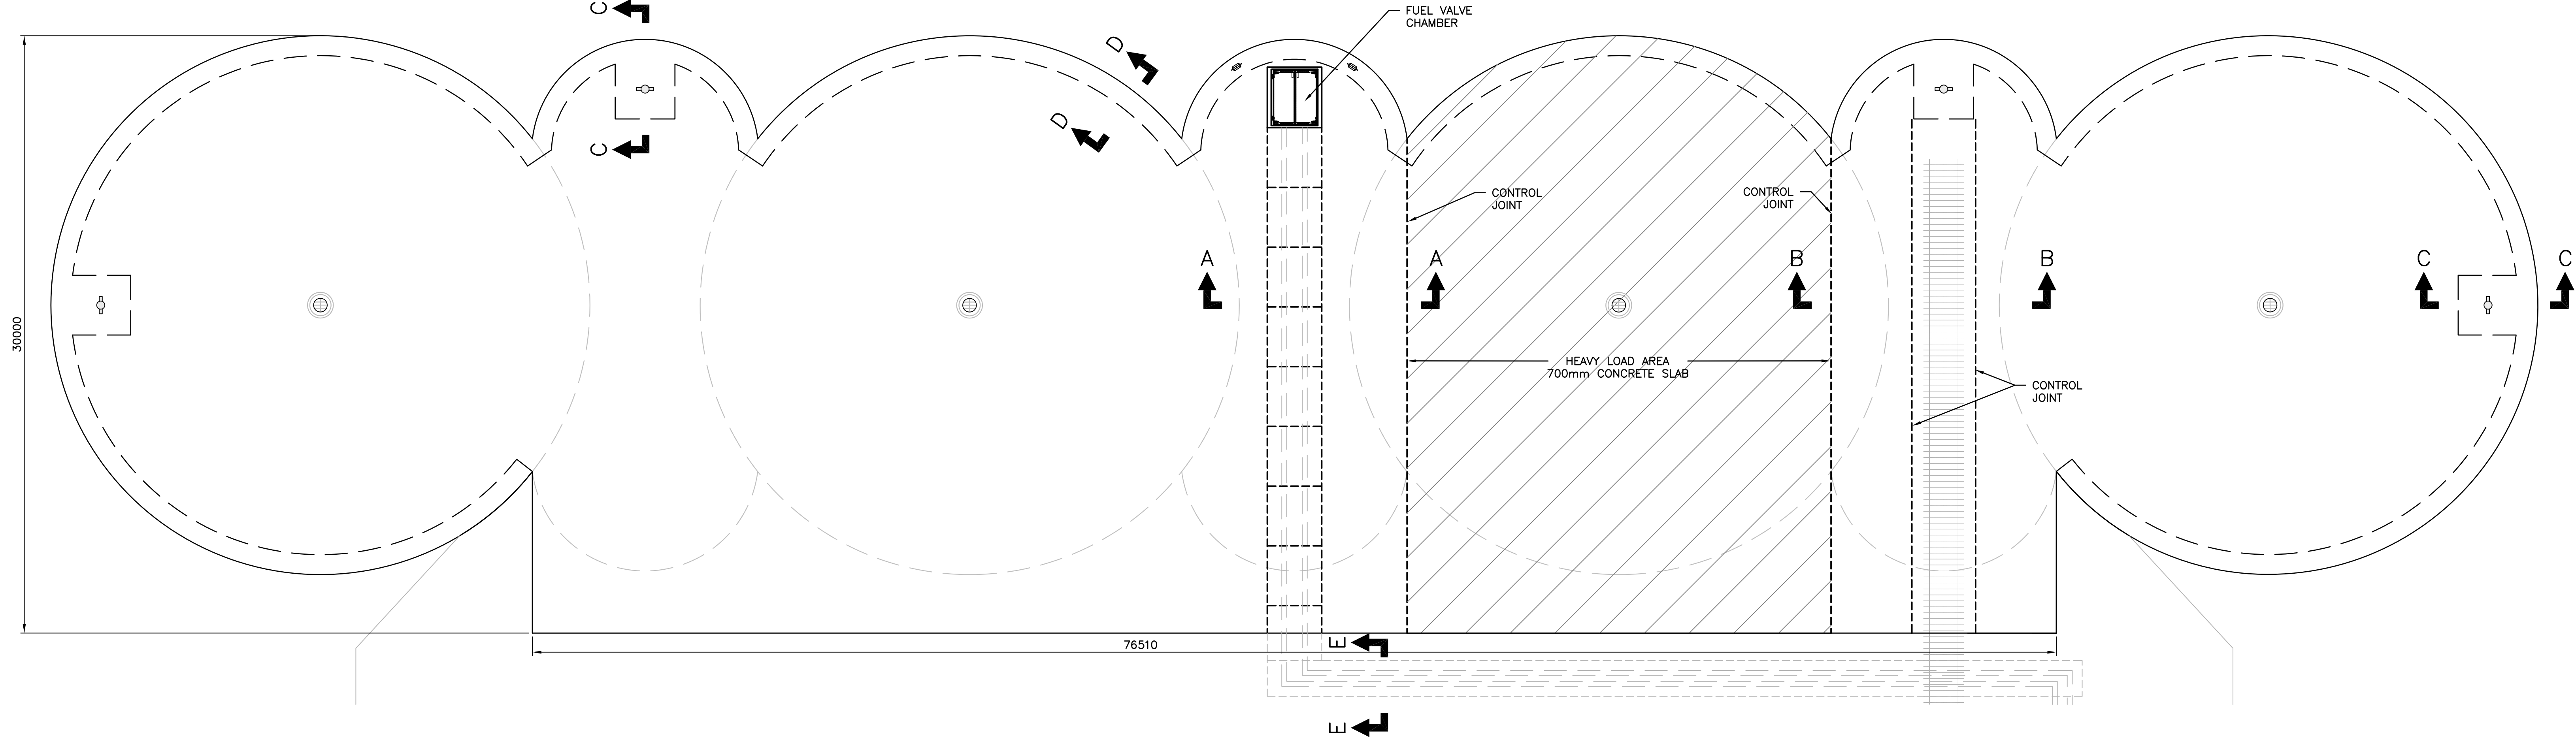

THIS DRAWING IS FOR
INFORMATION ONLY
DO NOT USE FOR
CONSTRUCTION

[illegible]

D	FEL 3 FINAL REPORT	K.S.	L.F.	11-11-			
C	ENVIRONMENTAL PERMIT	K.S.	L.F.	11-09-			
B	ISSUED FOR 85% REVIEW	K.S.	L.F.	11-09-			
A	ISSUED FOR 75% REVIEW	K.S.	L.F.	11-09-			
REV.	ISSUE FOR	AUTH.	BY	DATE			
ISSUE AUTHORIZATION							

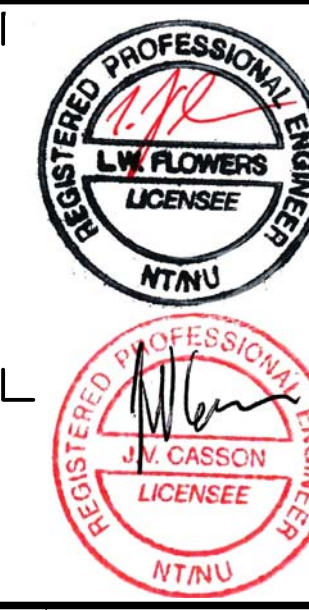

DESIGNED BY L. FLOWERS	DRAWN BY B. COOK
DATE	DATE
CHECKED BY K. SKEBO	DISCIP. ENGR.
DATE	DATE
PROJ. DES. COORD.	PROJ. ENGR.
DATE	DATE
PROJ. MGR.	PROJECT NUMBER H337697
DATE	


Baffinland
 Iron Mines Corporation
 MARY RIVER IRON ORE PROJECT

STEENSBY INLET
FREIGHT DOCK
CONCRETE SLAB REINFORCING
PLAN, SECTIONS AND DETAILS

SCALE	DRAWING NO.	REVISION
AS SHOWN	H337697-3250-12-042-0010	D