
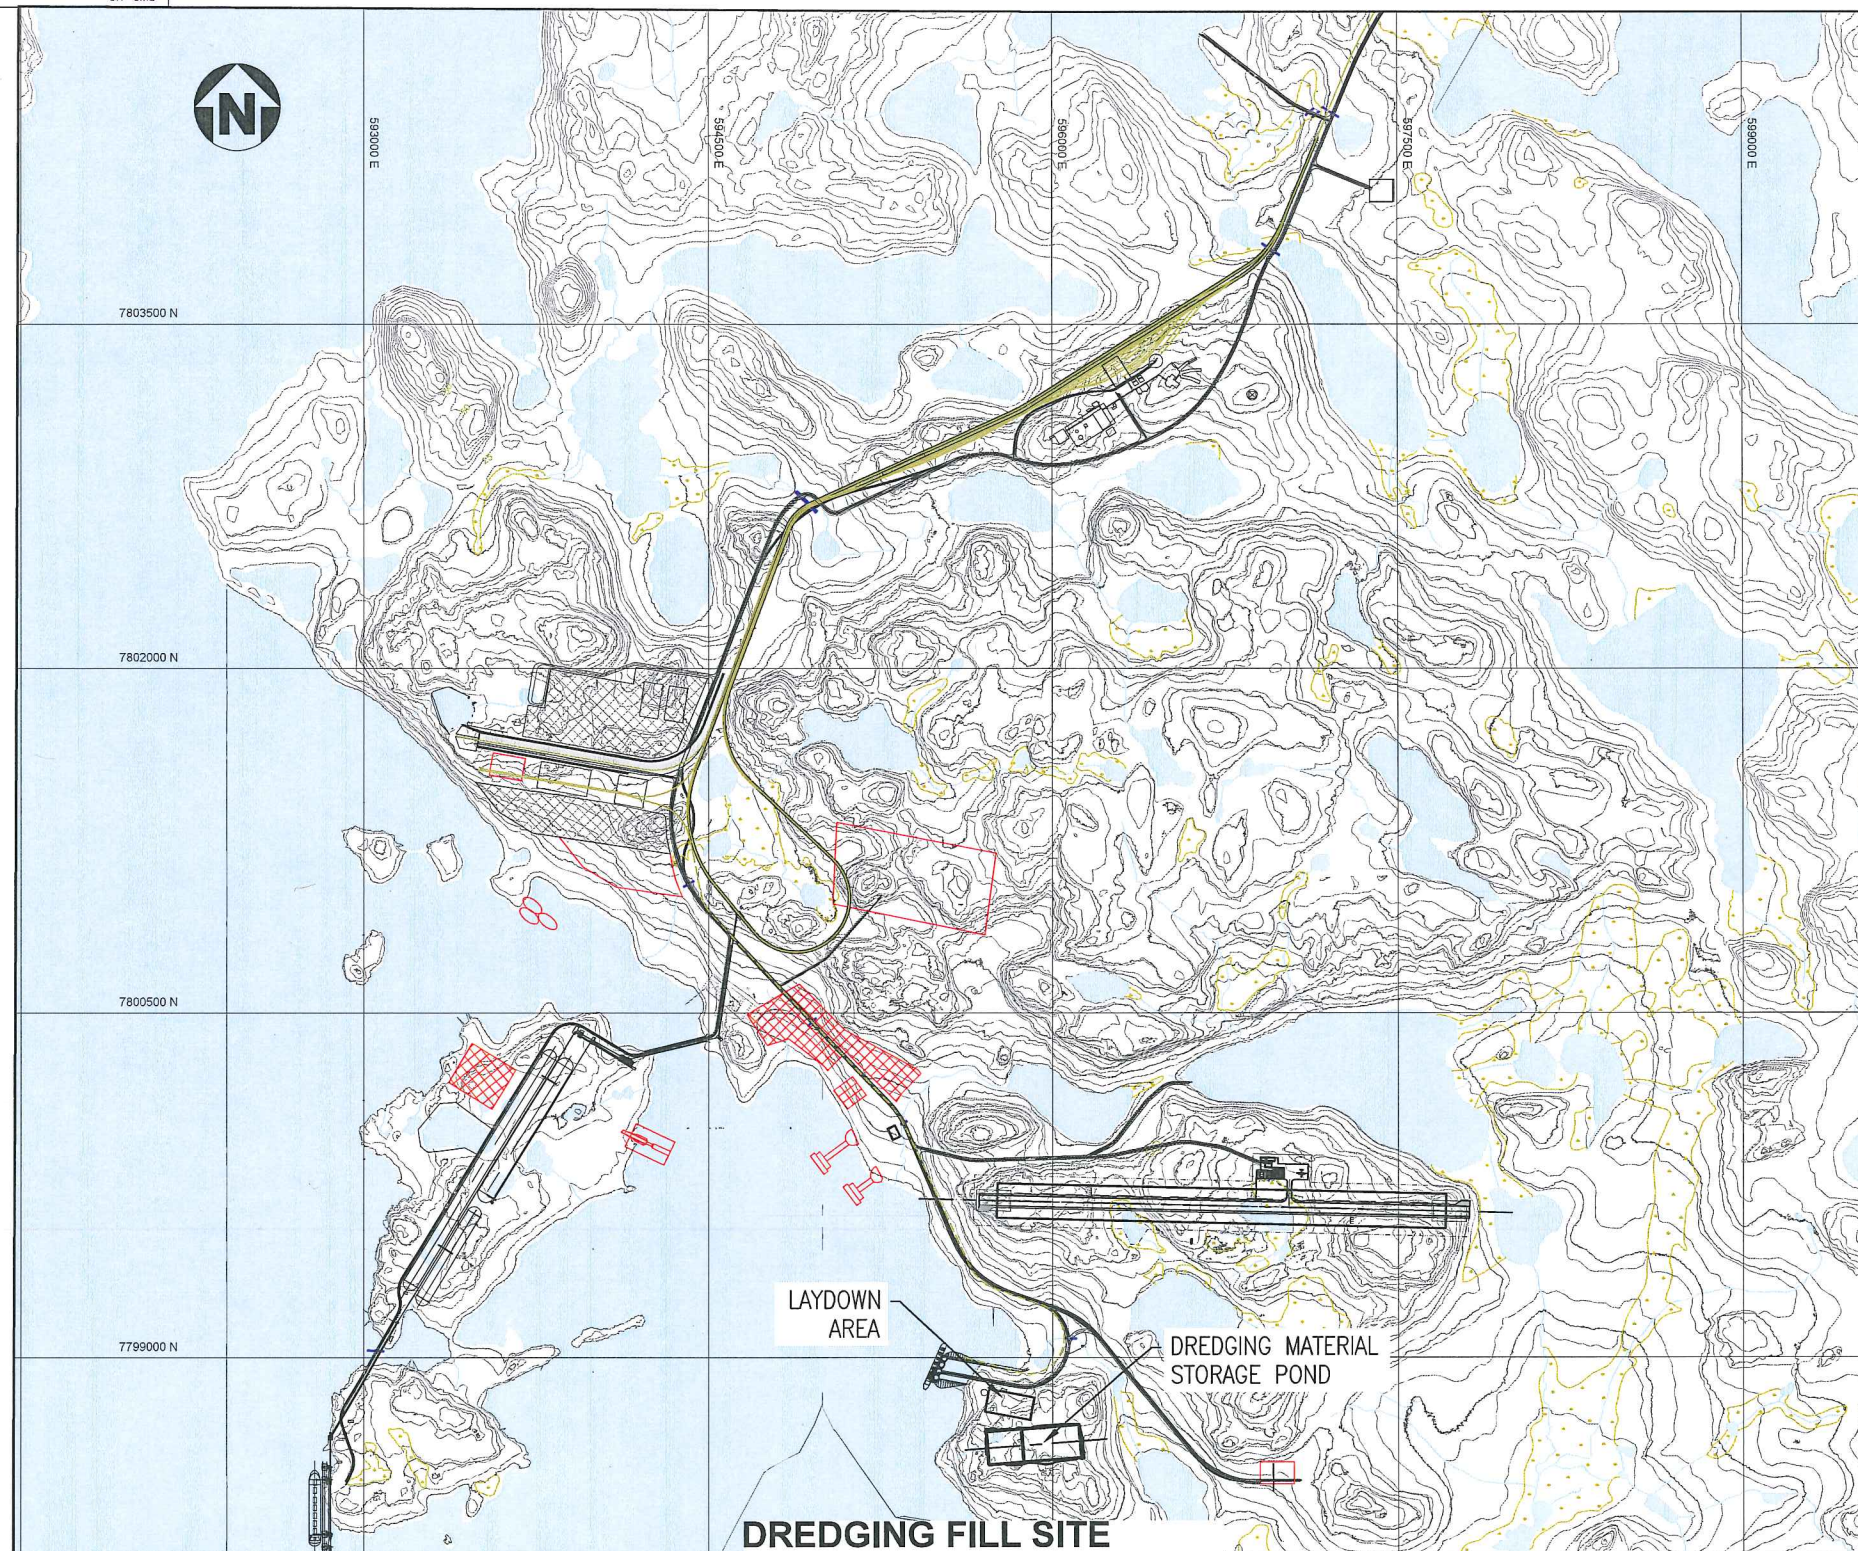
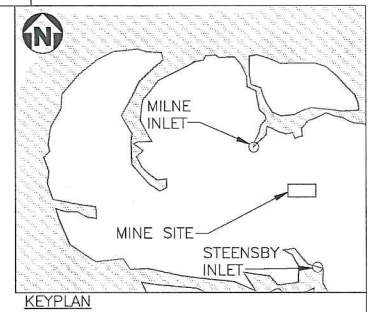


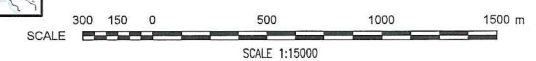

NOT FOR
CONSTRUCTION

[illegible]

Nov 08, 2011, 11:46am Login name: LU59379 Layout: LOCATION PLAN
Drawing Name: P:\298980 - Mary River\CAD\Civil\Roads\Steenby Layout\Dredging Pond\H337697-4510-10-014-C009-001.dwg