




Nov 24, 2011, 2:13pm Login name: grab57916 Layout: A1
Drawing Name: C:\p\project\ss\grab57916\mrs14683\1437697-3220-10-042-0062.dwg

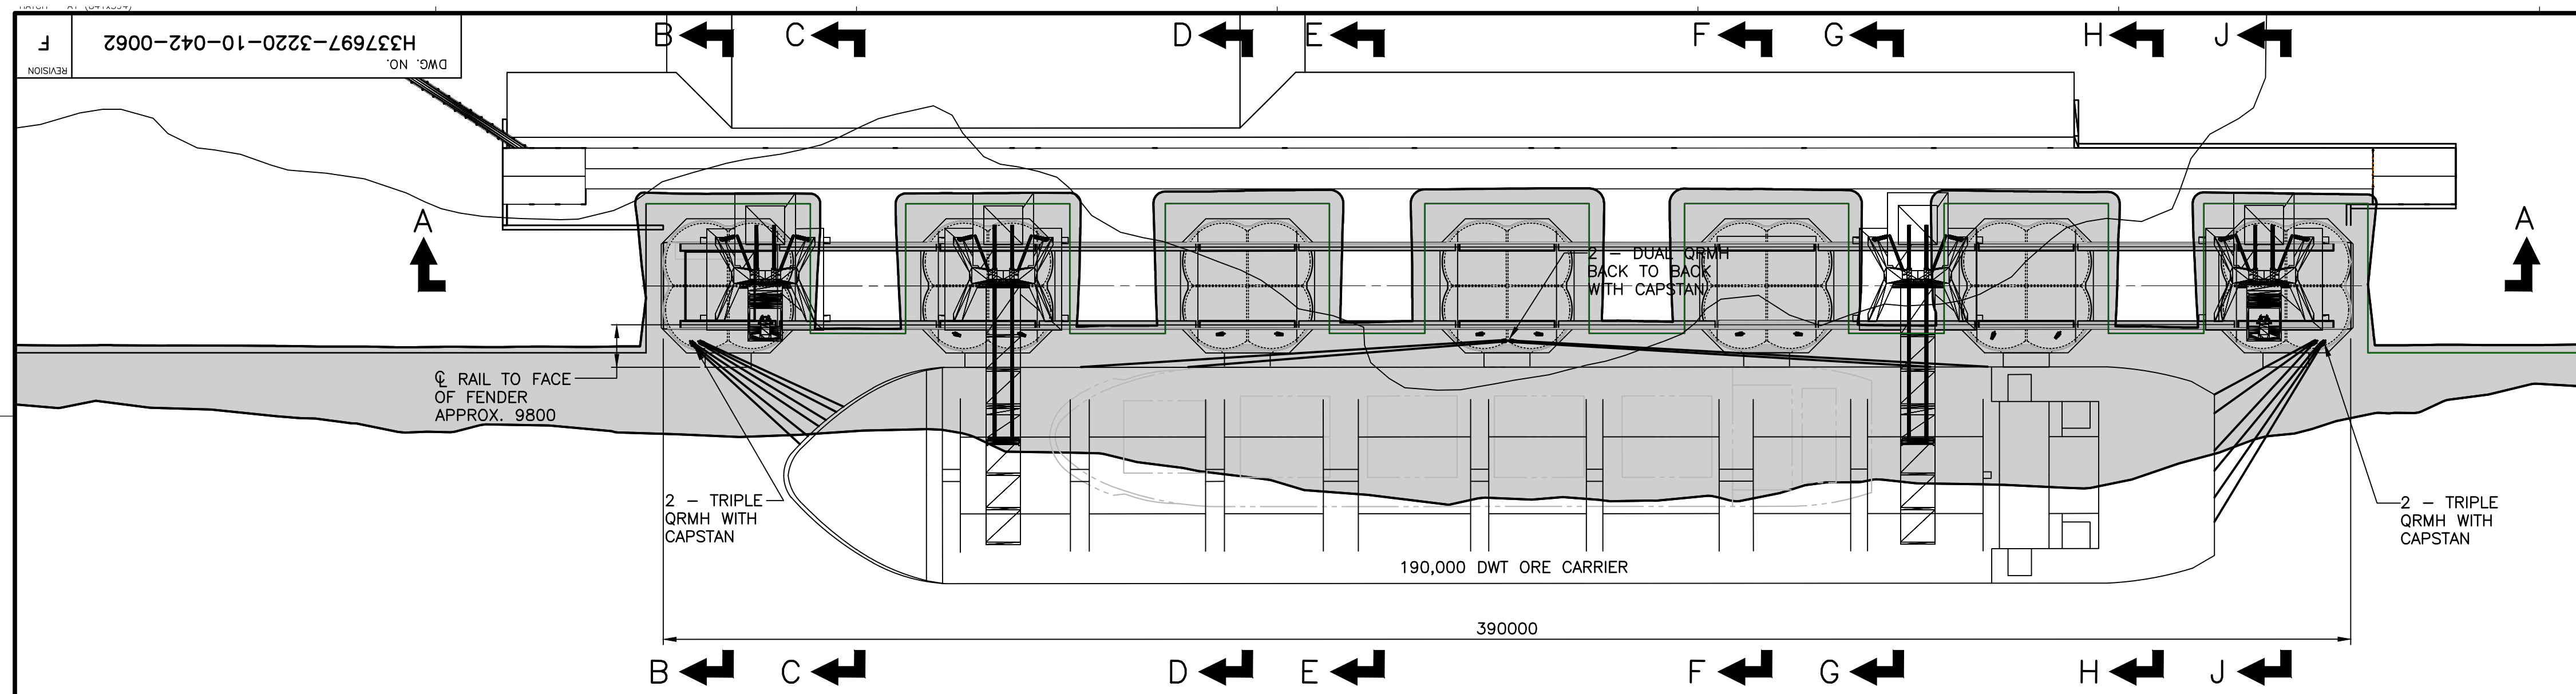


PLAN
SCALE: 1:1000

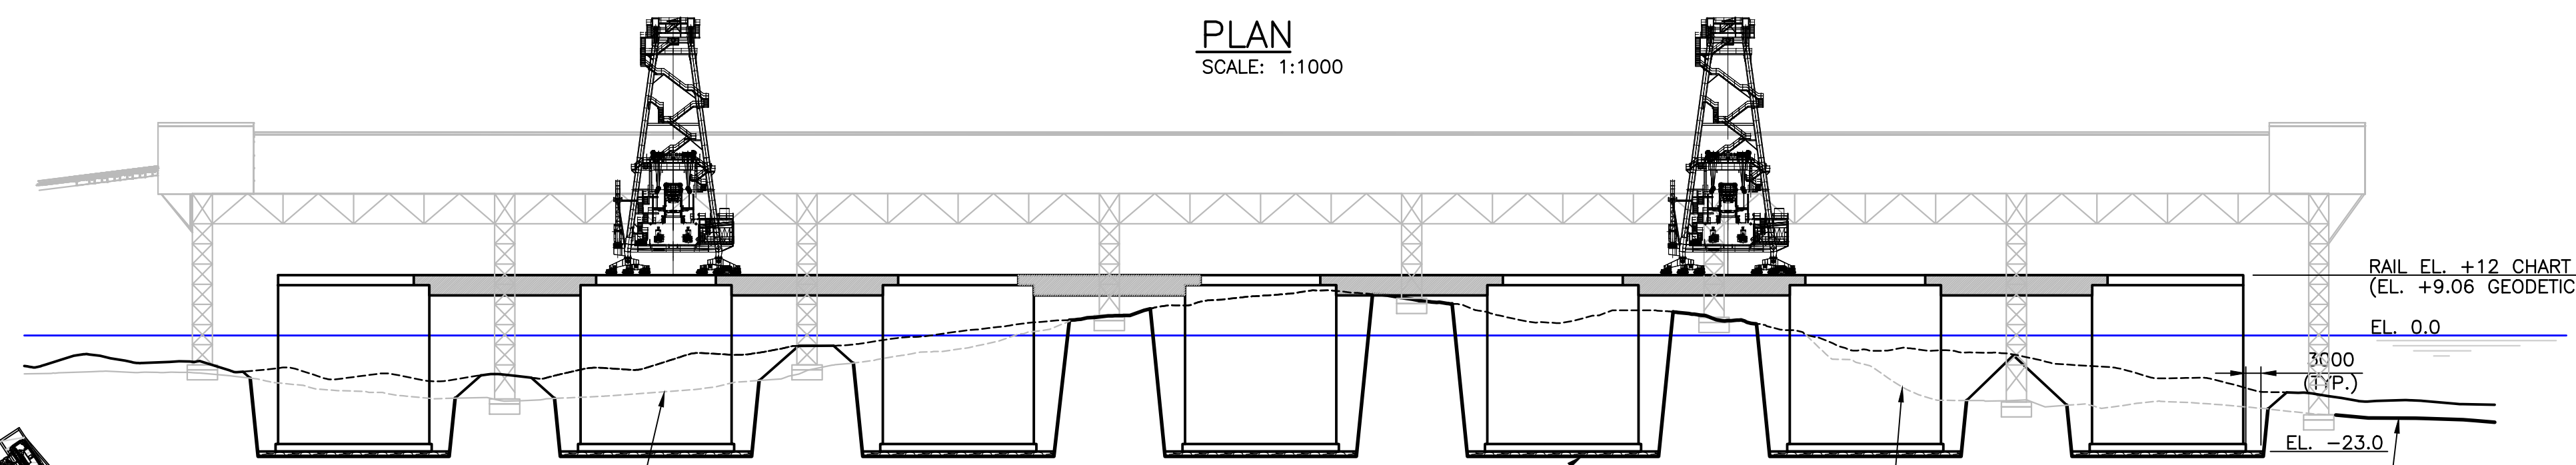


ELEVATION A-A
SCALE: 1:1000

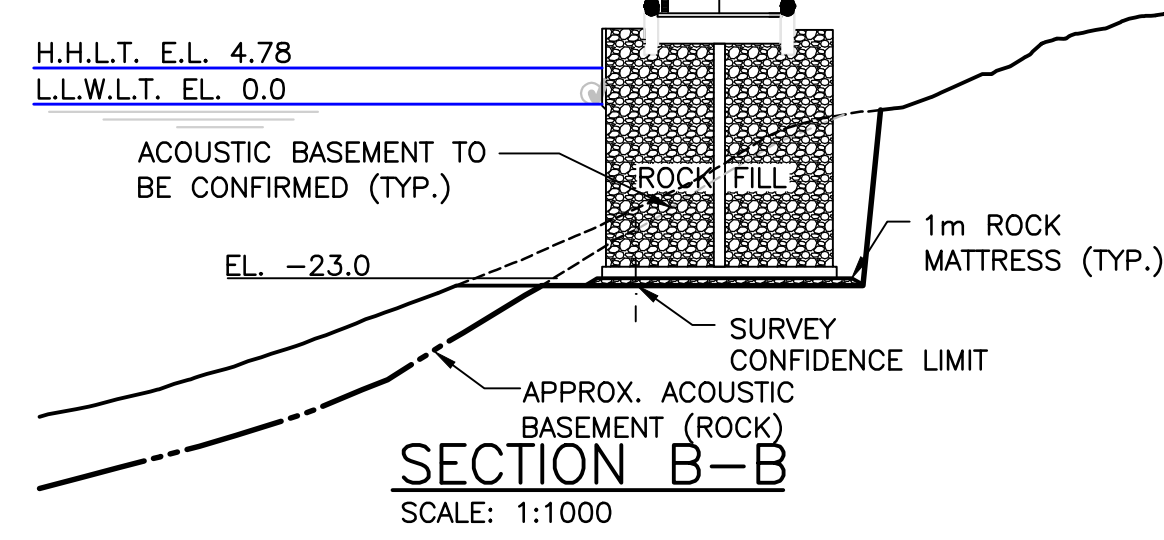


SECTION B-B
SCALE: 1:1000

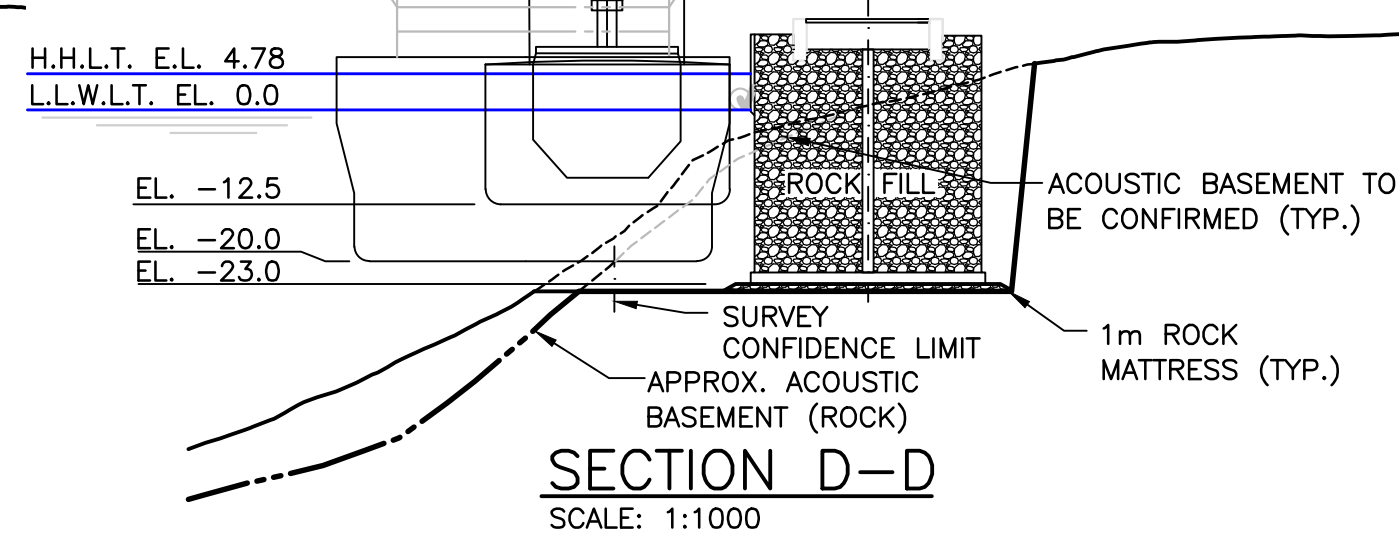


SECTION D-D
SCALE: 1:1000

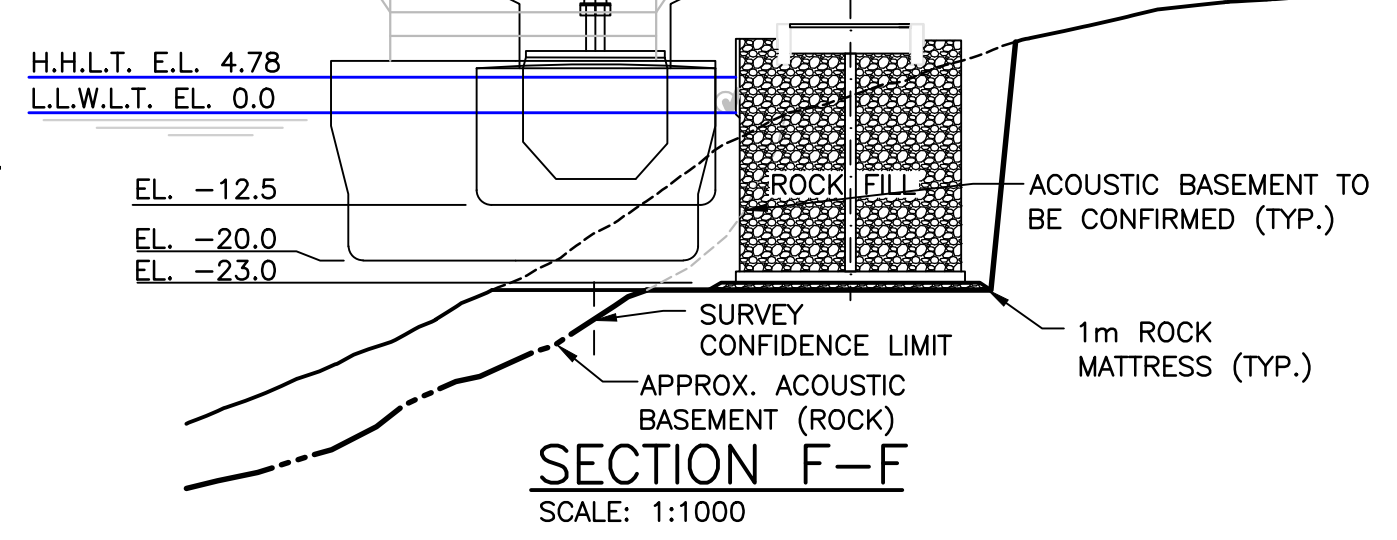


SECTION F-F
SCALE: 1:1000

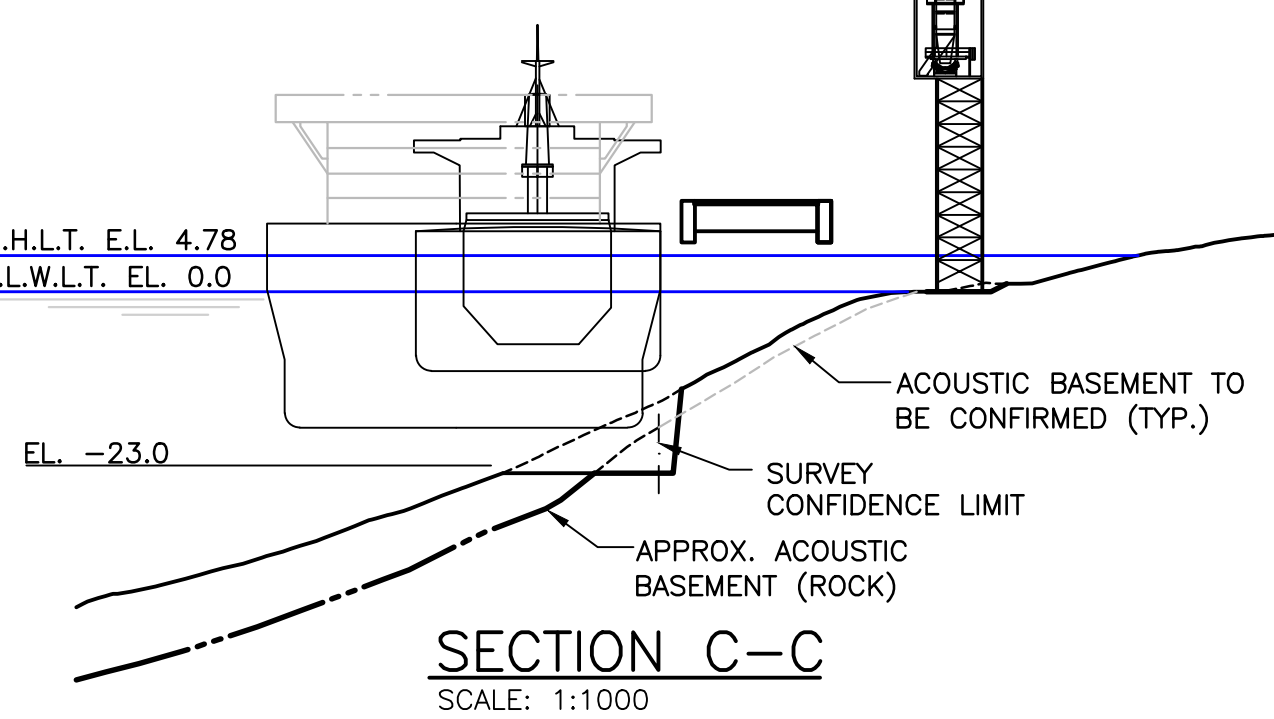


SECTION C-C
SCALE: 1:1000

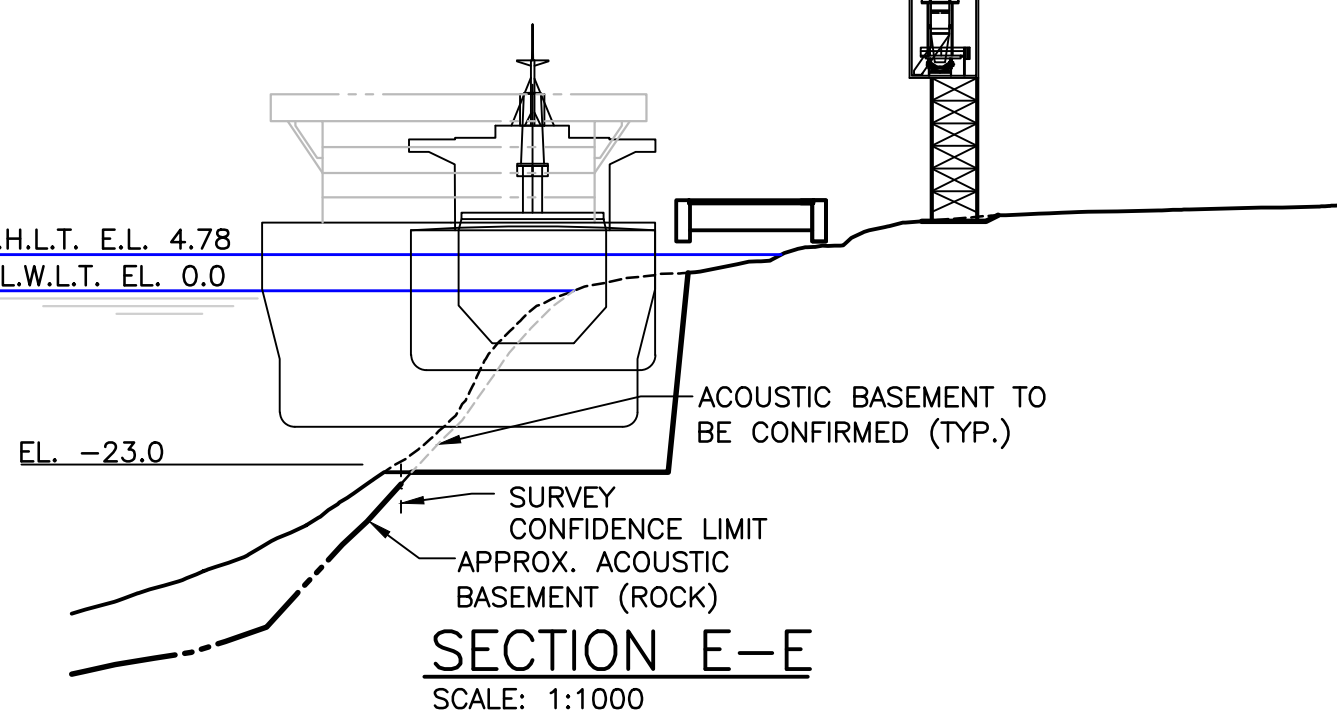

SECTION E-E
SCALE: 1:1000

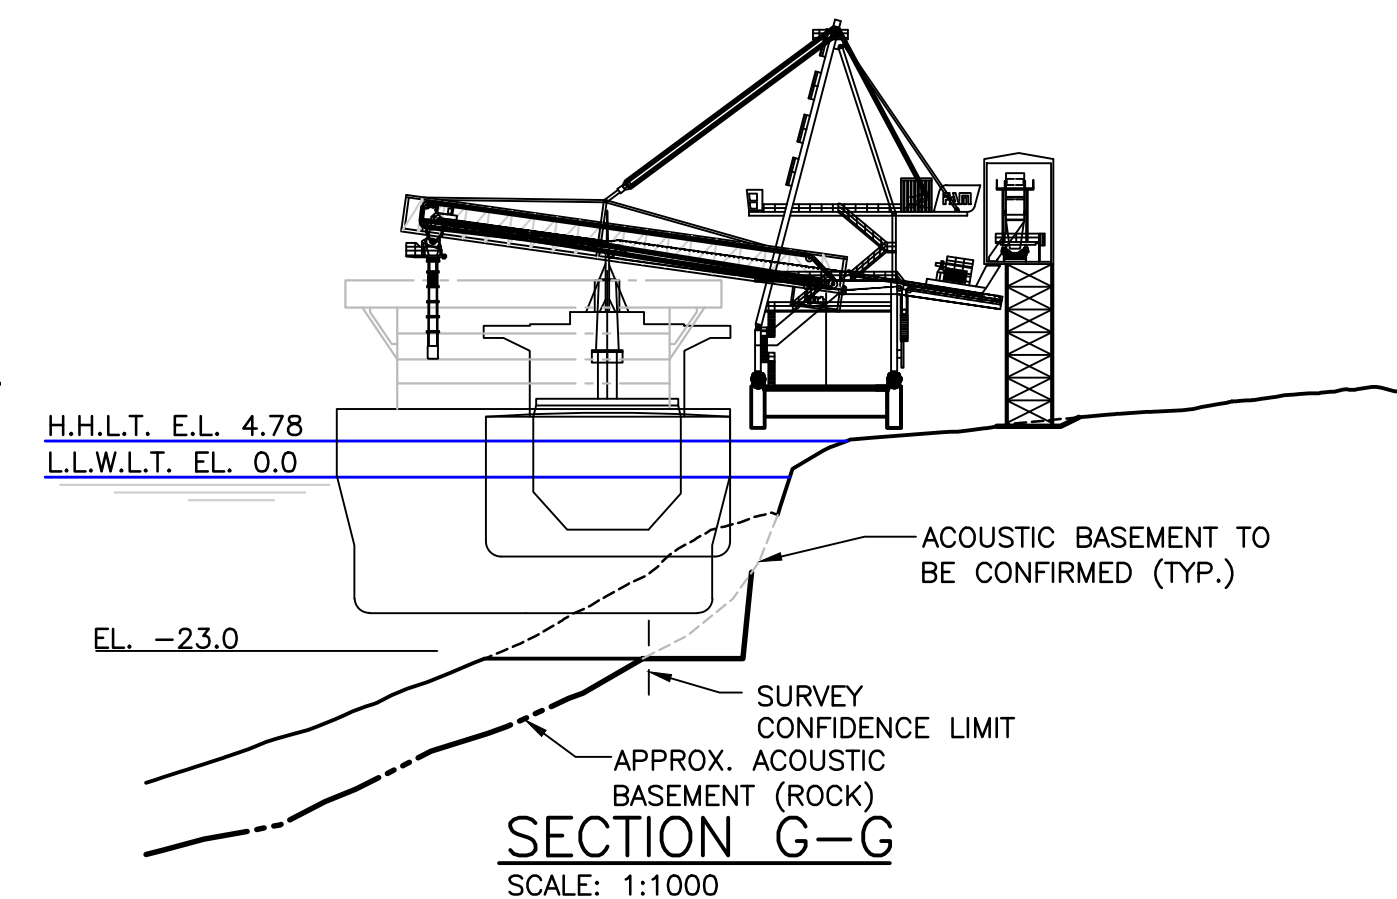


SECTION G-G
SCALE: 1:1000

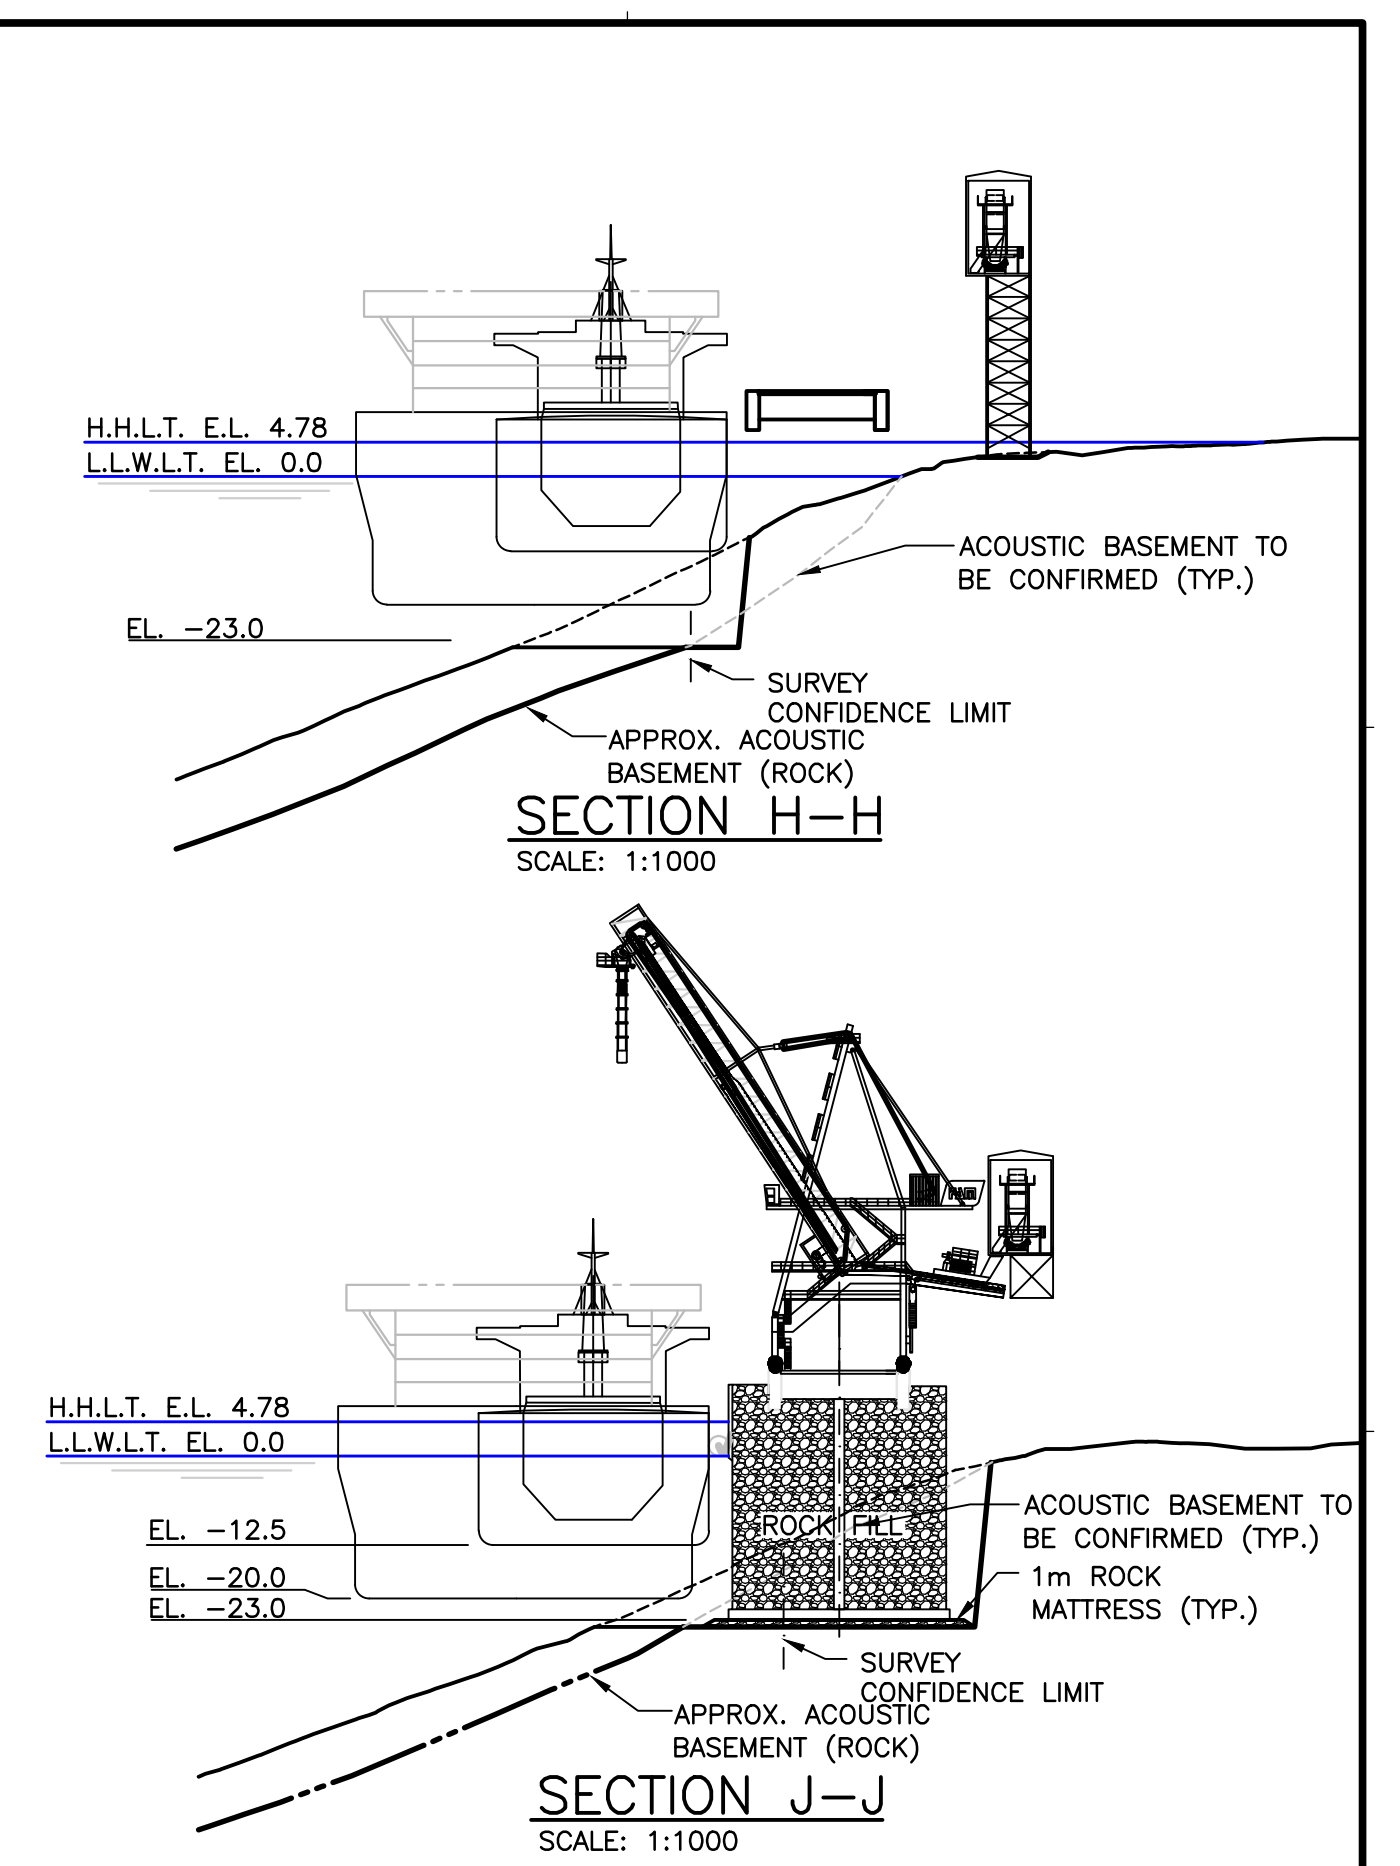

SECTION H-H
SCALE: 1:1000

SECTION J-J
SCALE: 1:1000

- NOTES:
1. HORIZONTAL DATUM - UTM (NAD 83) ZONE 17 AND IS IN METRES.
 2. VERTICAL DATUM - BATHYMETRY AND TOPOGRAPHY ARE TO CHART DATUM ON THIS DRAWING ONLY.
 3. CONVEYOR SUPPORTS BY OTHERS.
 4. BATHYMETRY REFERENCE - MONTEITH AND SUTHERLAND.
 5. ACOUSTIC BASEMENT REFERENCE - MCGREGOR GEOSCENCE.

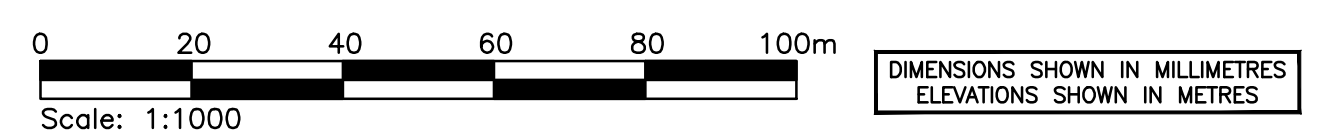

THIS DRAWING IS FOR
INFORMATION USE ONLY
DO NOT USE FOR
CONSTRUCTION



DESIGNED BY	P. MICHALCO	DRAWN BY	S. GRAHAM
CHECKED BY	R. MacCRIMMON	DATE	07/05/2011
DATE	09/23/2011	DATE	07/05/2011
PROJ. DES. COORD.		PROJ. ENGR.	

Baffinland Iron Mines Corporation	
MARY RIVER IRON ORE PROJECT	
STEENSBY PORT IRON ORE DOCK PLAN & SECTIONS	
SCALE	AS SHOWN
DRAWING NO.	H337697-3220-10-042-0062
REVISION	F

DRAWING NO.	H337697-3220-10-042-0062
DRAWING TITLE	STEENSBY PORT IRON ORE DOCK PLAN & SECTIONS
REFERENCE DRAWINGS	

NO.	DESCRIPTION	CHK'D	APP'D	DATE
F	GENERAL REVISION			11/24/2011
E	BATHYMETRY AND VERTICAL DATUM UPDATED AND GENERAL ARRANGEMENT REVISED			11/16/2011
C	GENERAL REVISION			09/23/2011

REV.	ISSUE FOR	AUTH. BY	DATE
F	FEL 3 FINAL REPORT		11/24/2011
E	FEL 3 FINAL REPORT		11/16/2011
D	ENVIRONMENTAL REVIEW		09/23/2011
C	ISSUE FOR REVIEW		09/23/2011
B	REISSUED FOR REVIEW		08/24/2011
A	ISSUED FOR REVIEW		07/07/2011

ISSUE AUTHORIZATION