




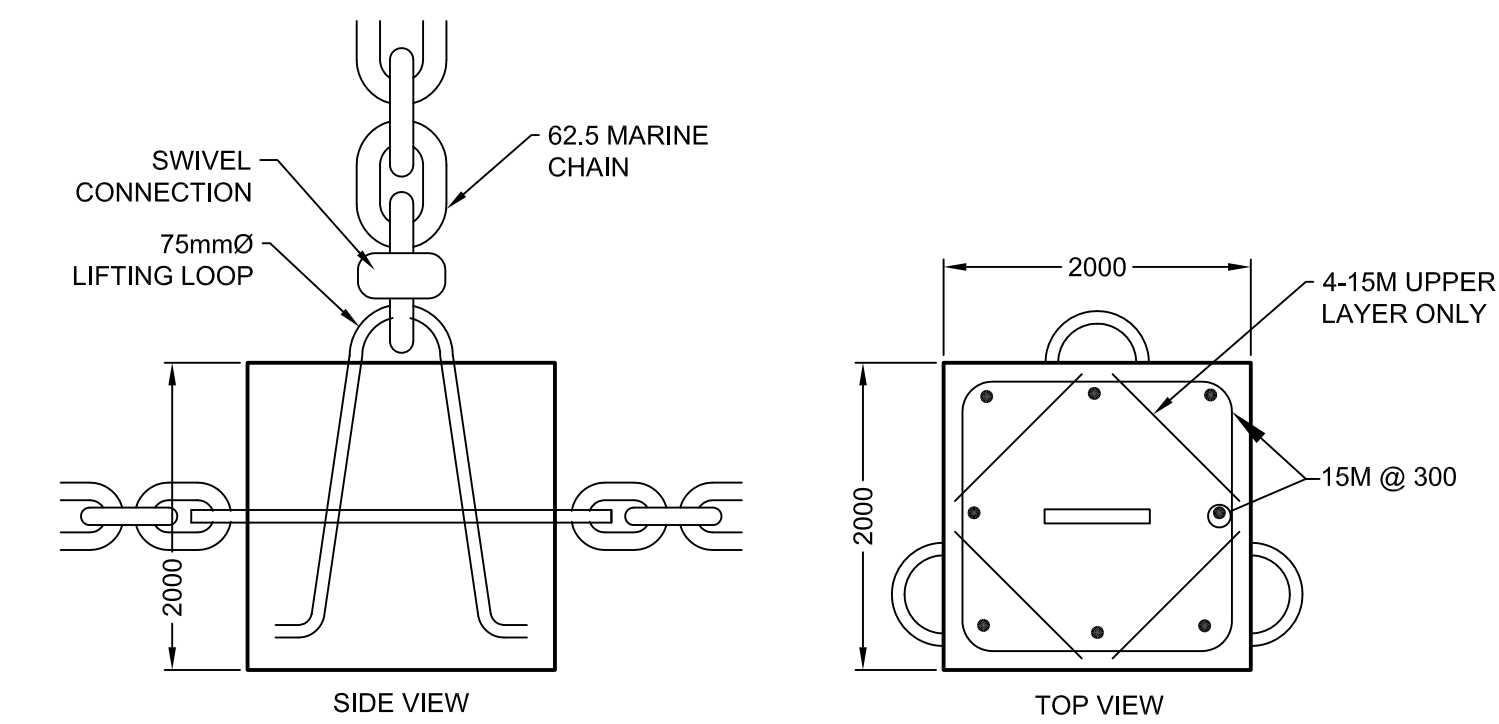


1 PRECAST CONCRETE MOORING ANCHOR PLAN (CONCEPT)
0203 SCALE: NTS

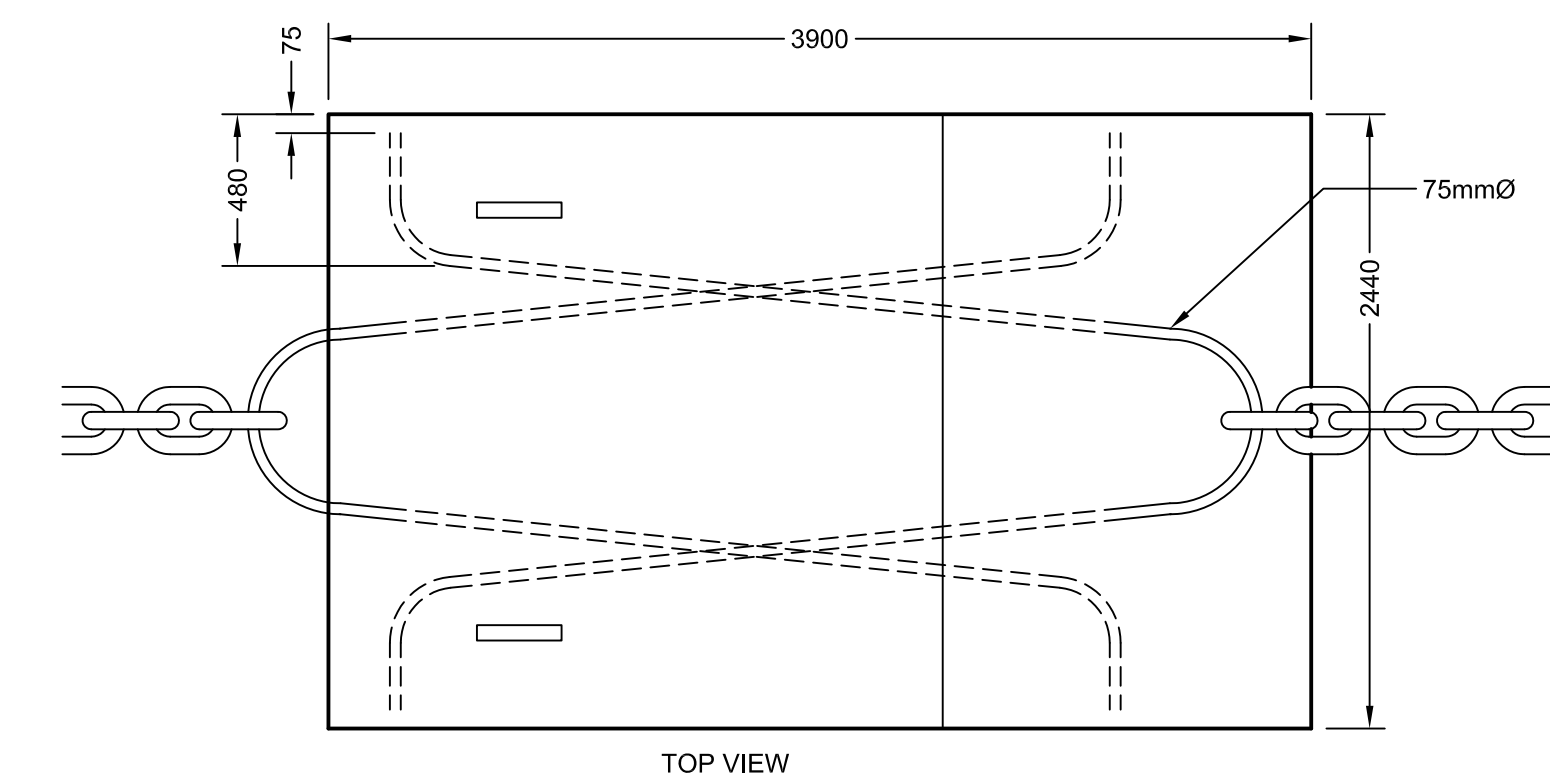

A PRECAST CONCRETE MOORING ANCHOR PROFILE (CONCEPT)
0203 SCALE: NTS

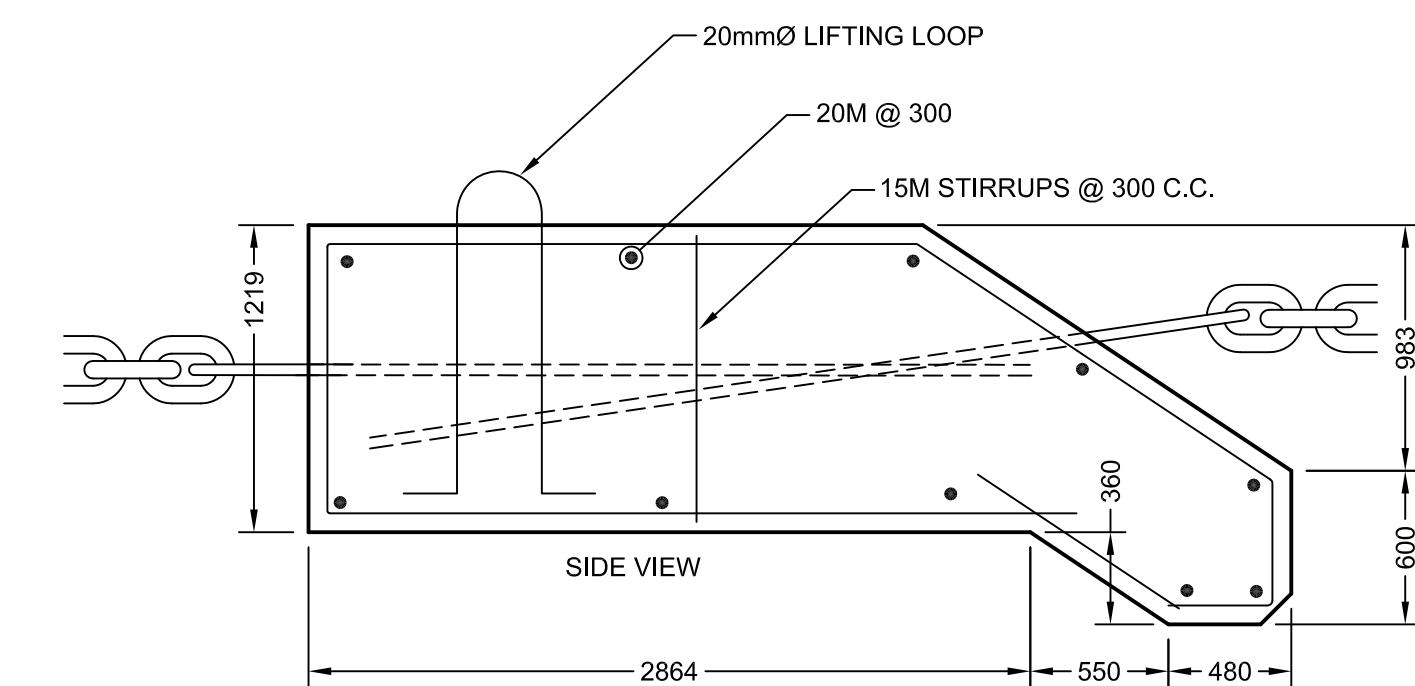

THIS DRAWING IS FOR
INFORMATION ONLY
DO NOT USE FOR
CONSTRUCTION

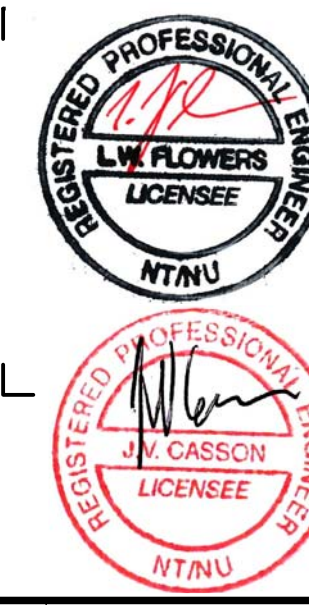[illegible]

--	--	



	 Baffinland Iron Mines Corporation
MARY RIVER IRON ORE PROJECT	

STEENSBY INLET MOORING BUOYS SECTIONS AND DETAILS

SCALE	DRAWING NO.	REVISION
AS SHOWN	H337697-3100-12-042-0203	C