




DWG. NO. H337697-3250-12-042-0007

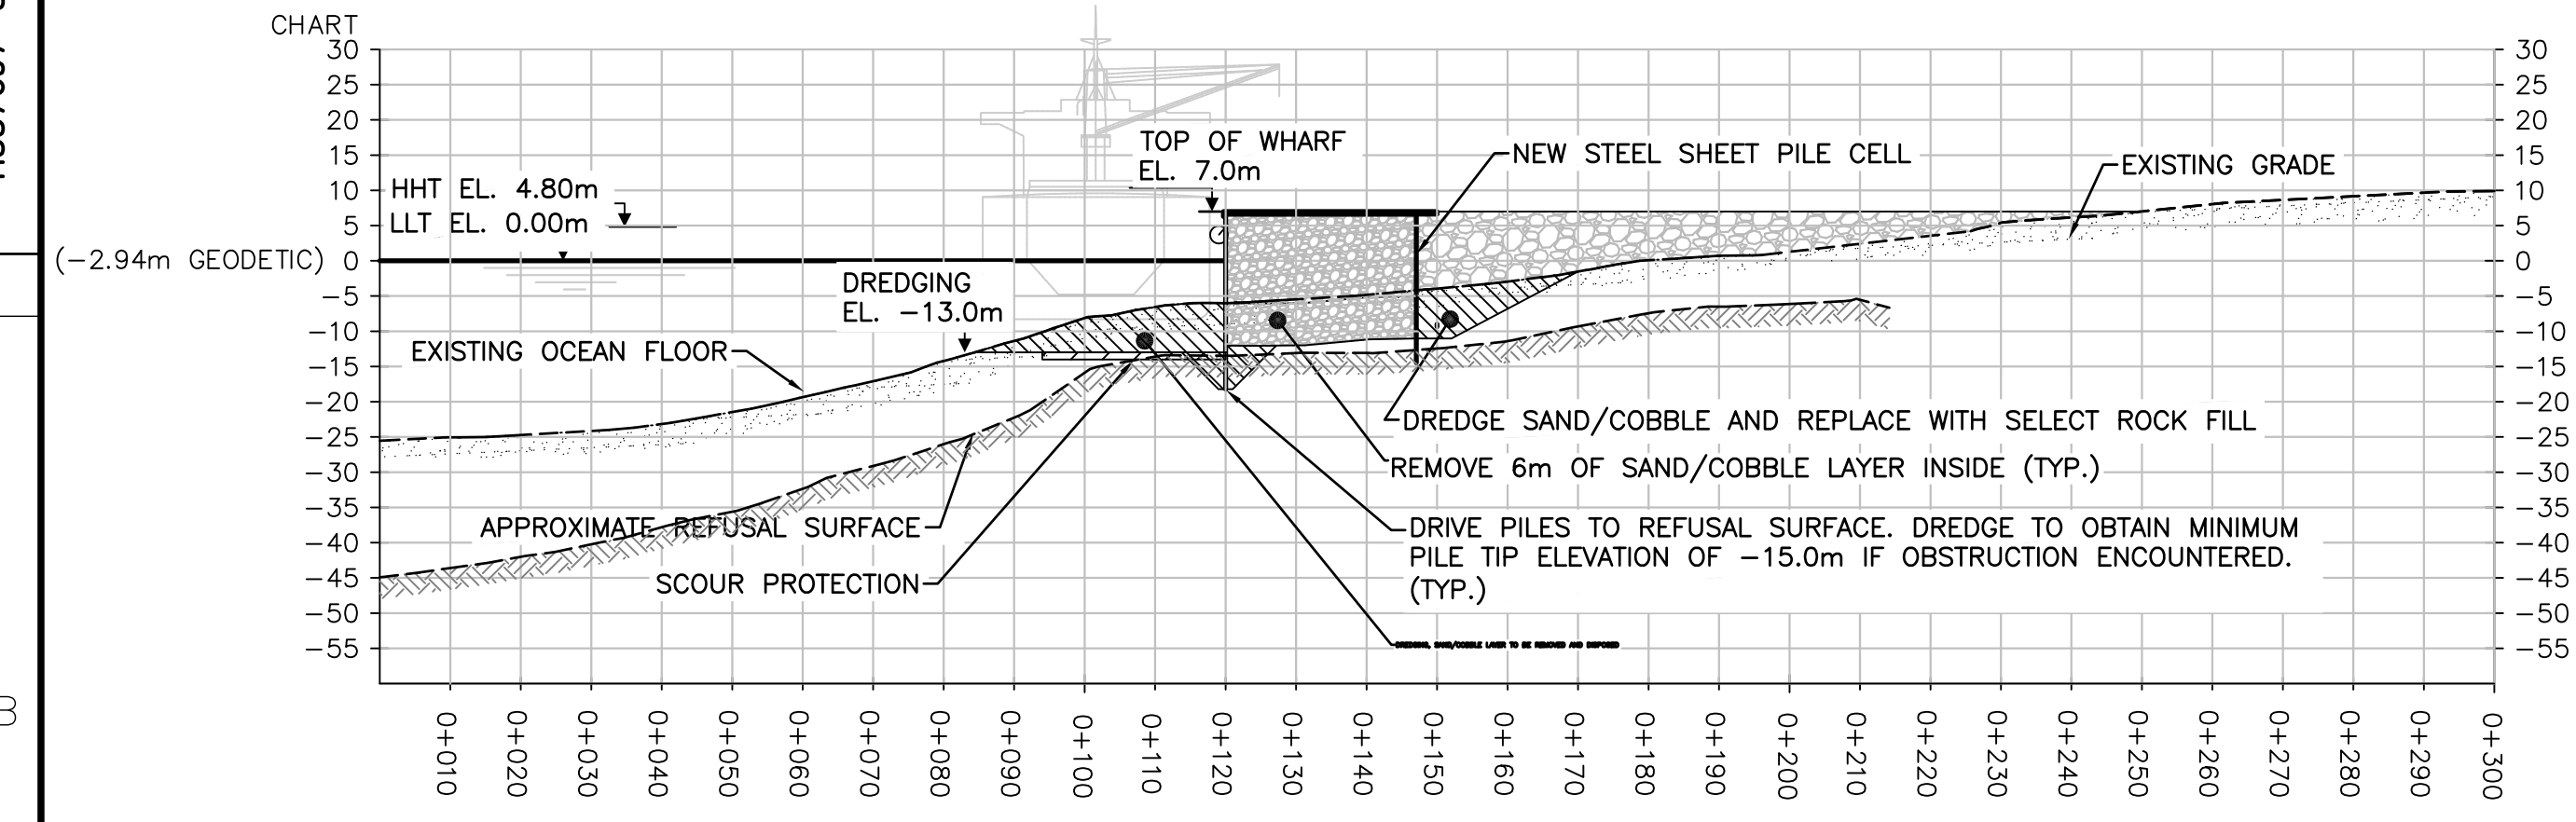


SECTION A
SCALE: 1:1000

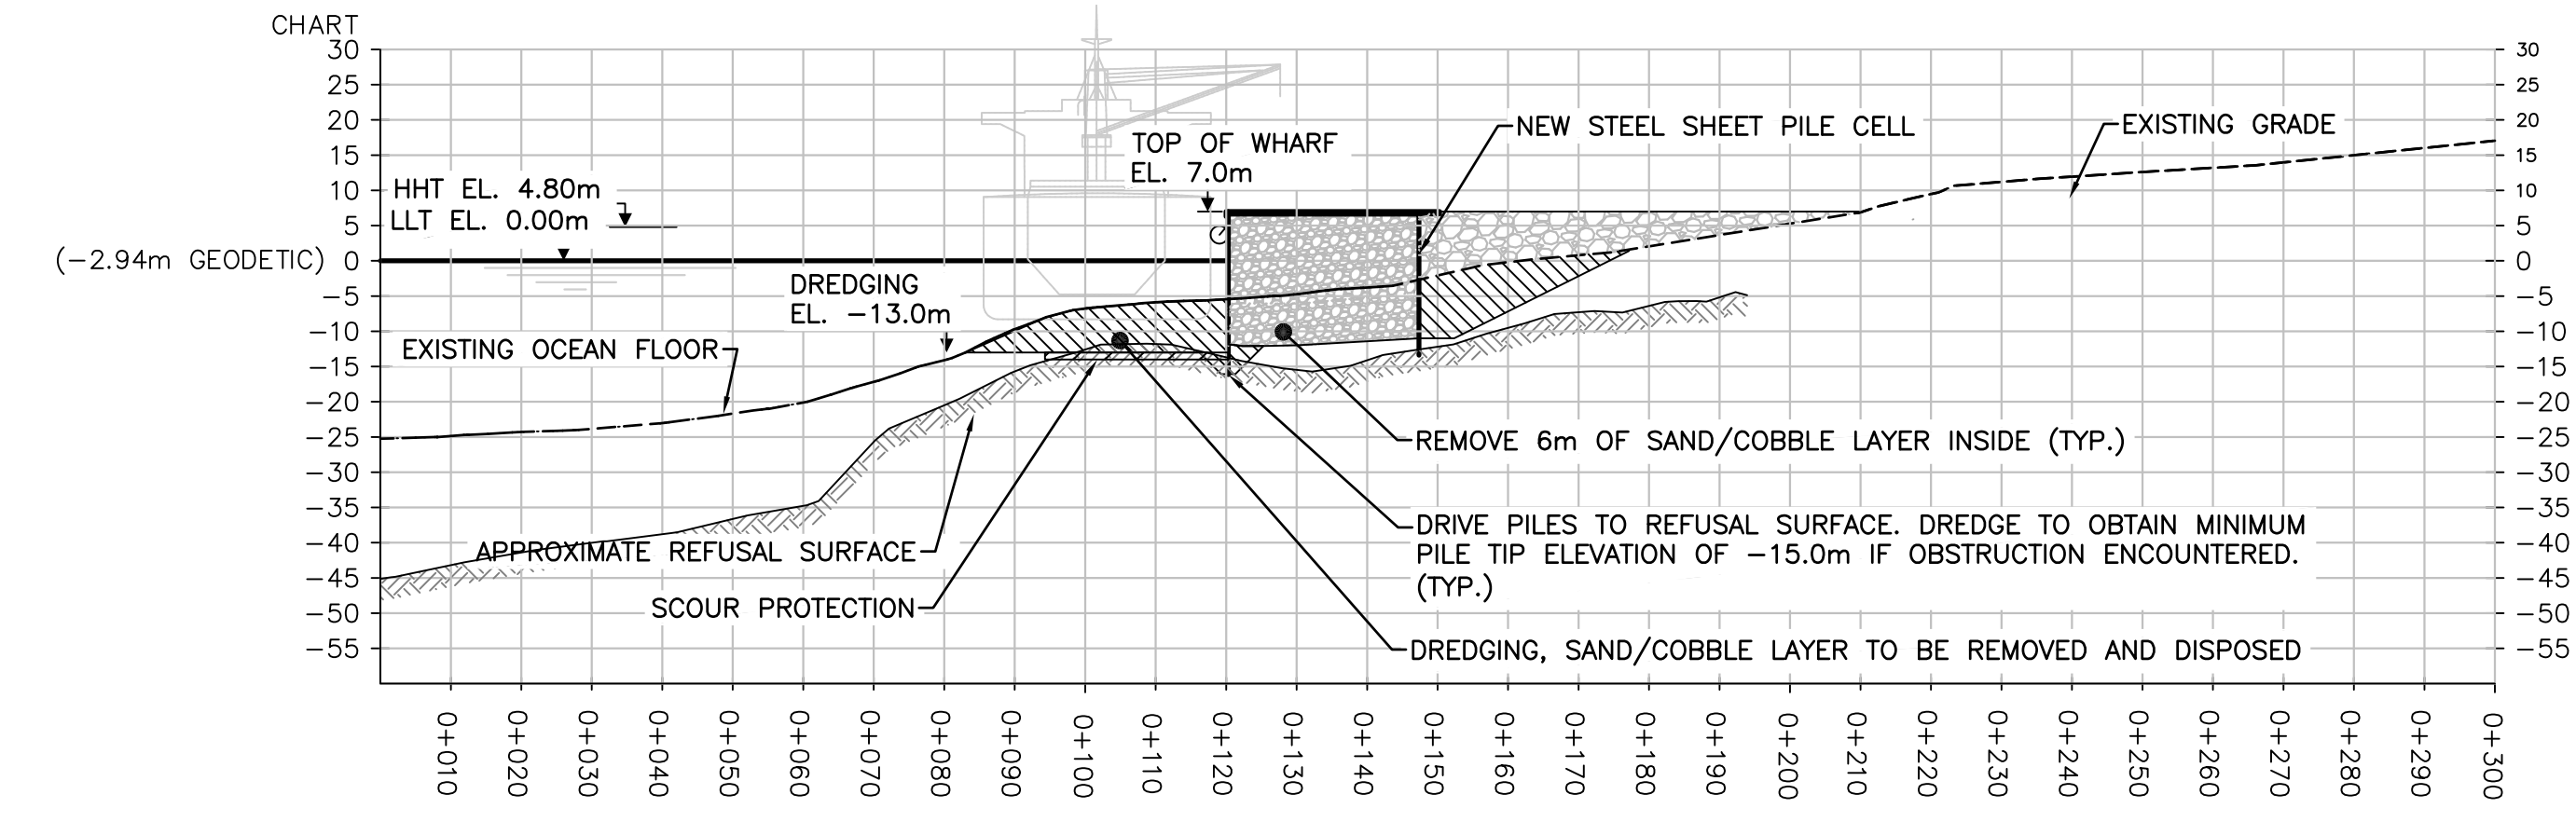


SECTION D
SCALE: 1:1000

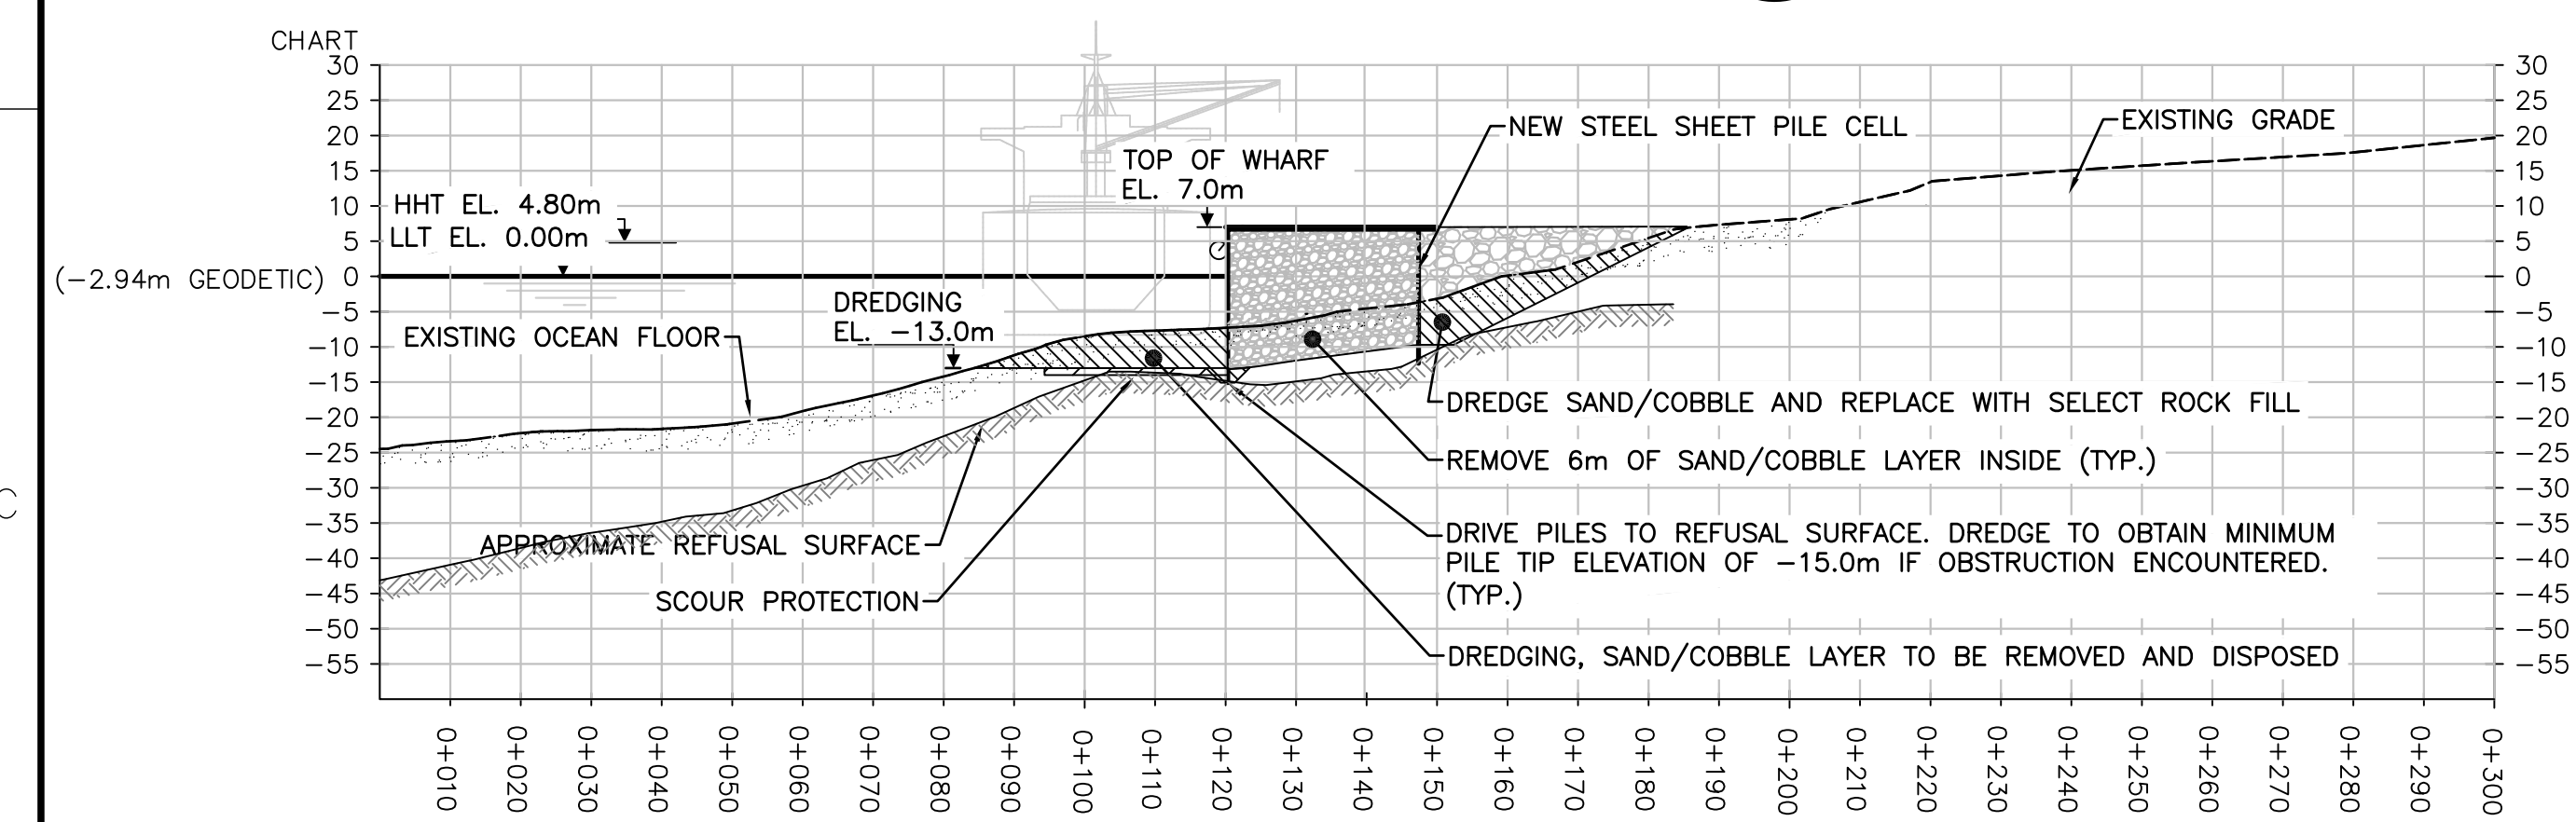


SECTION B
SCALE: 1:1000

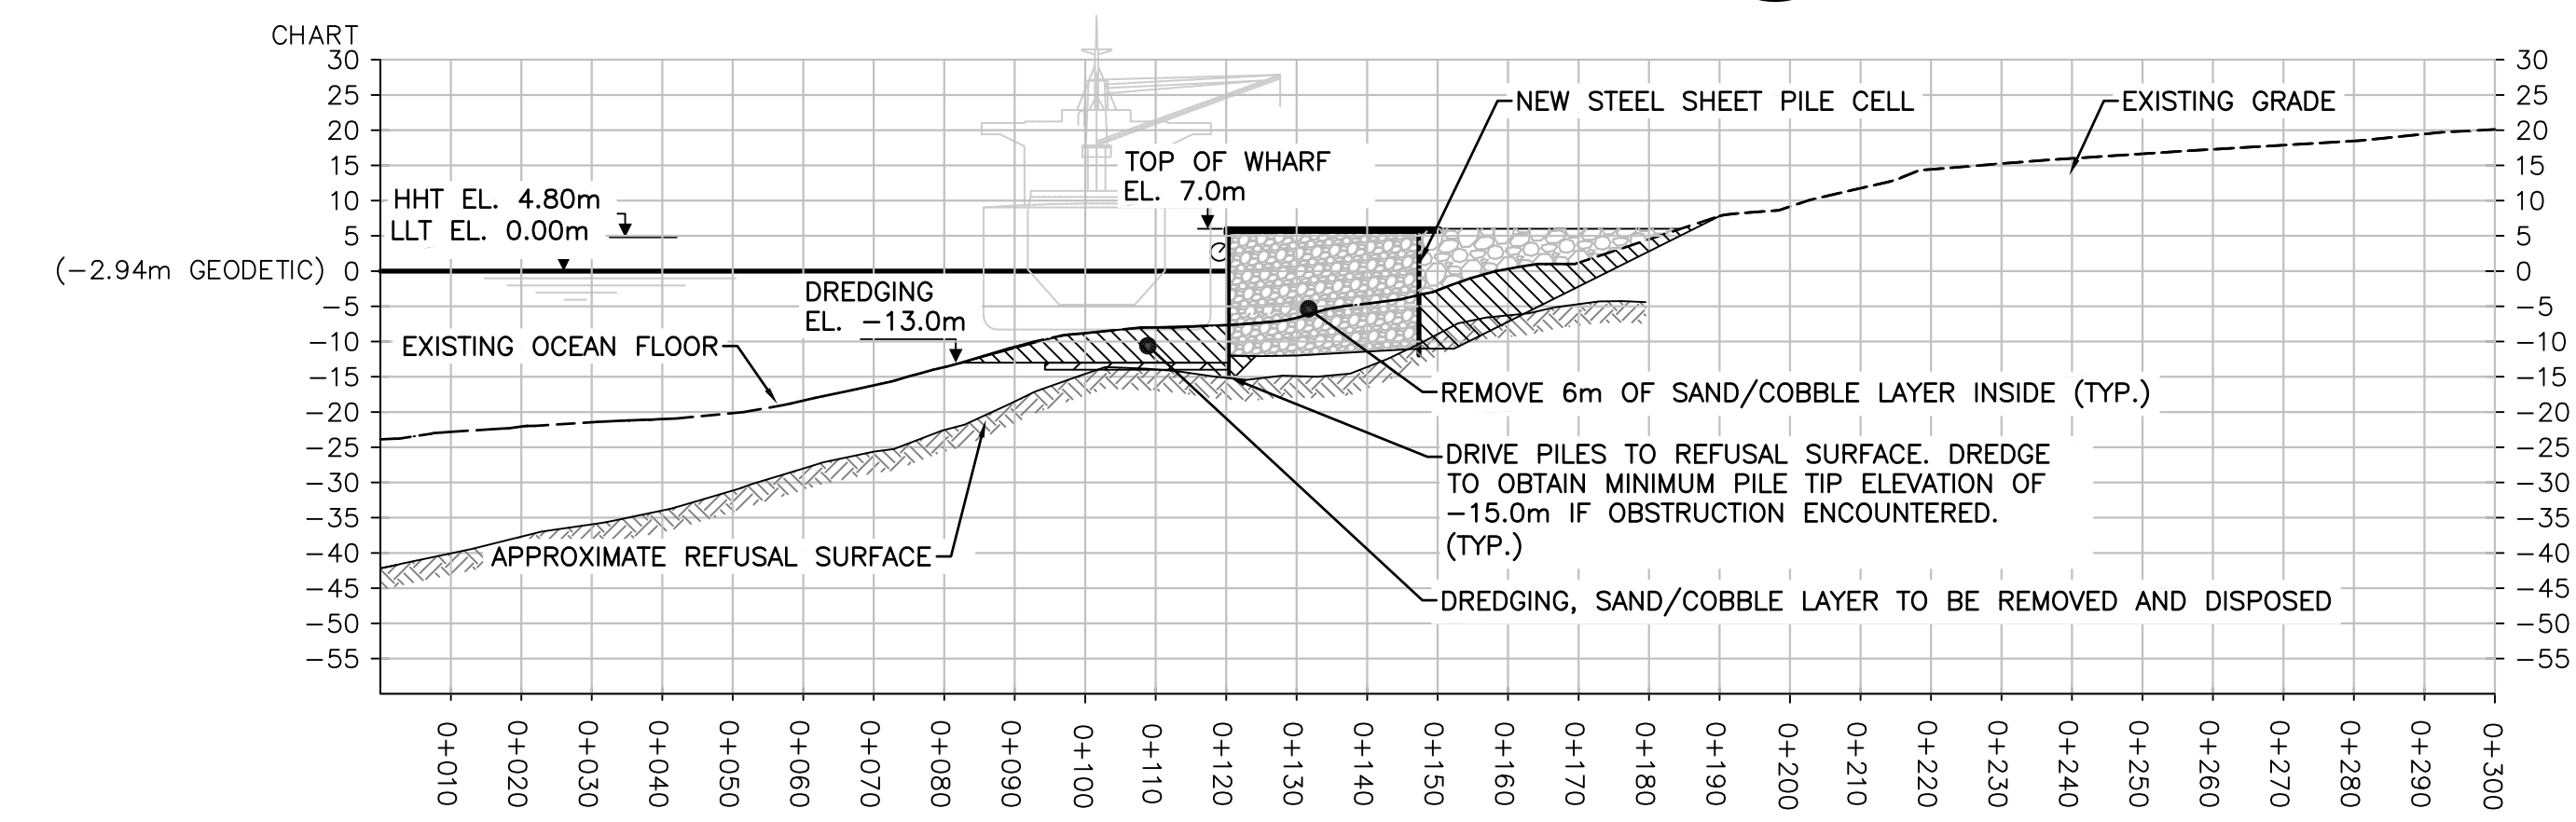

SECTION E
SCALE: 1:1000

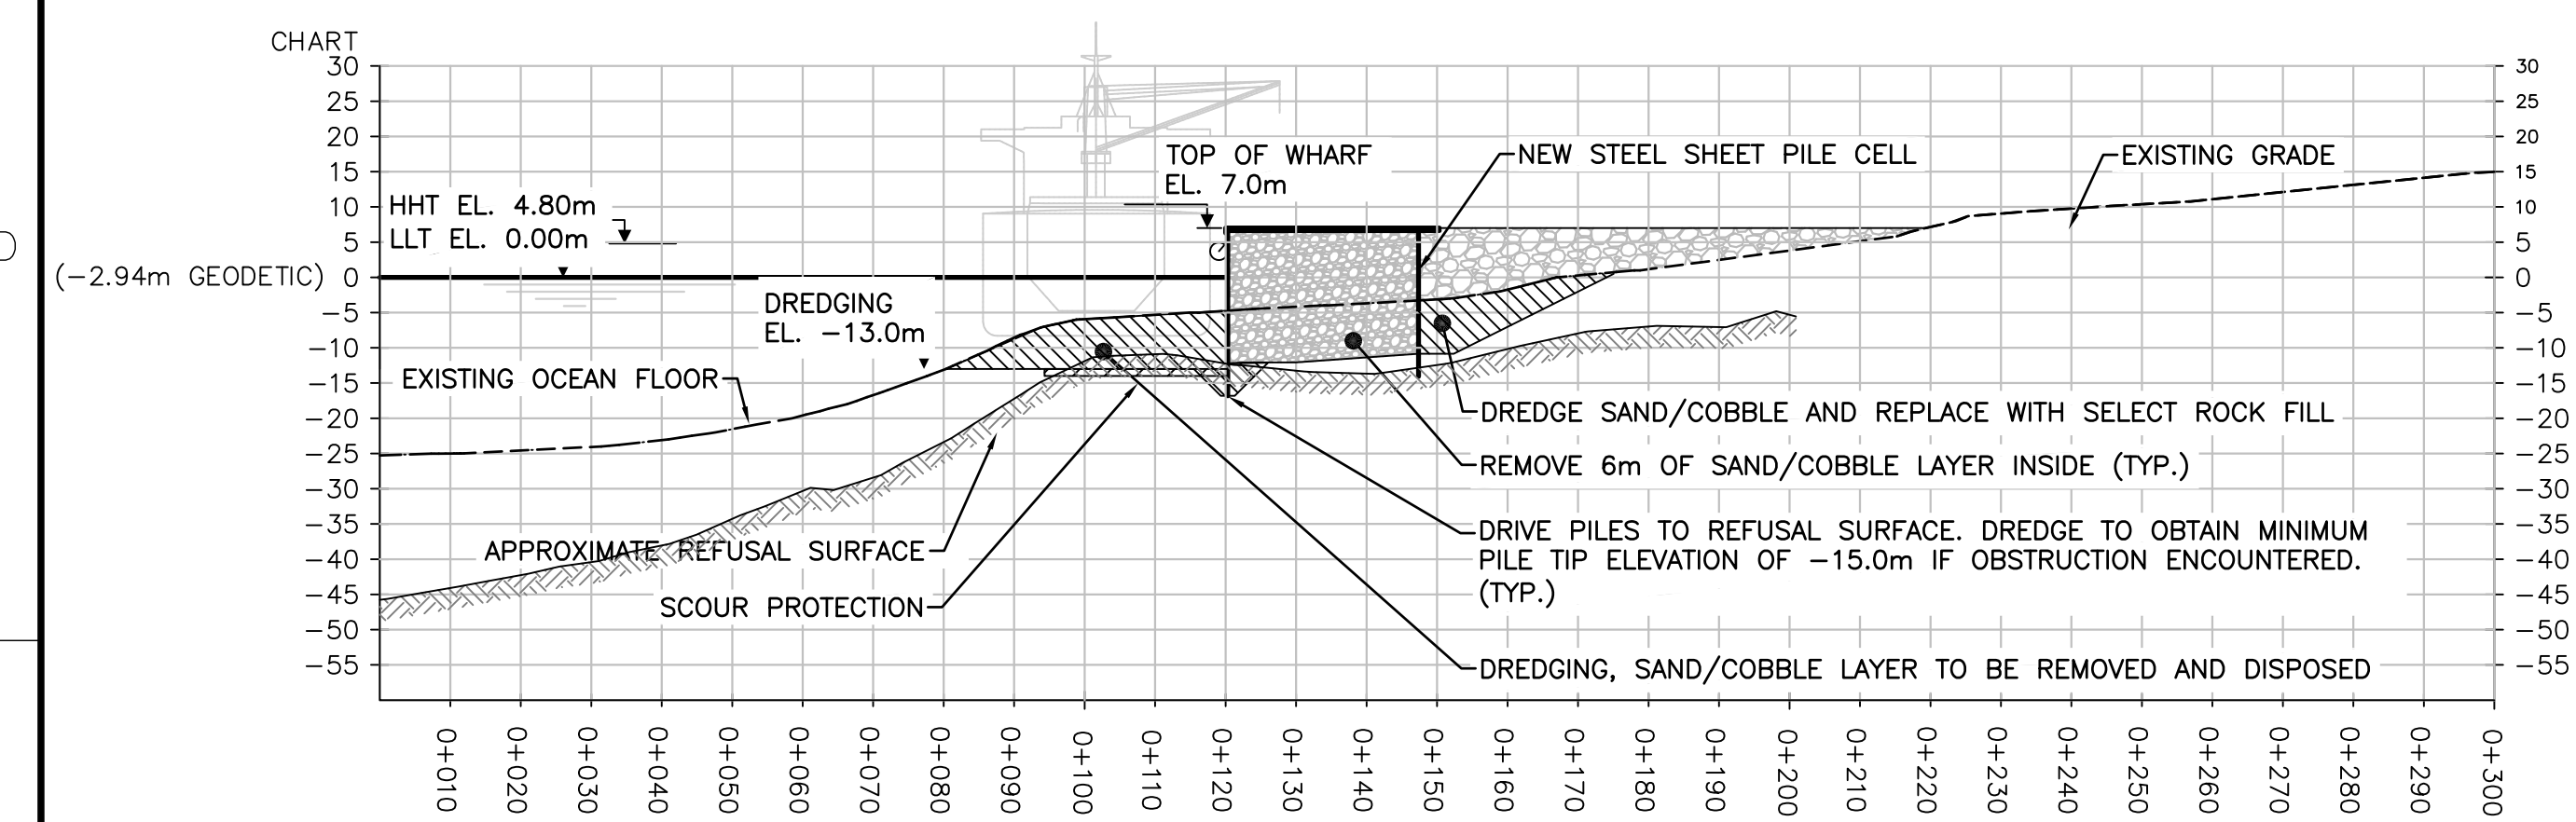

SECTION C
SCALE: 1:1000

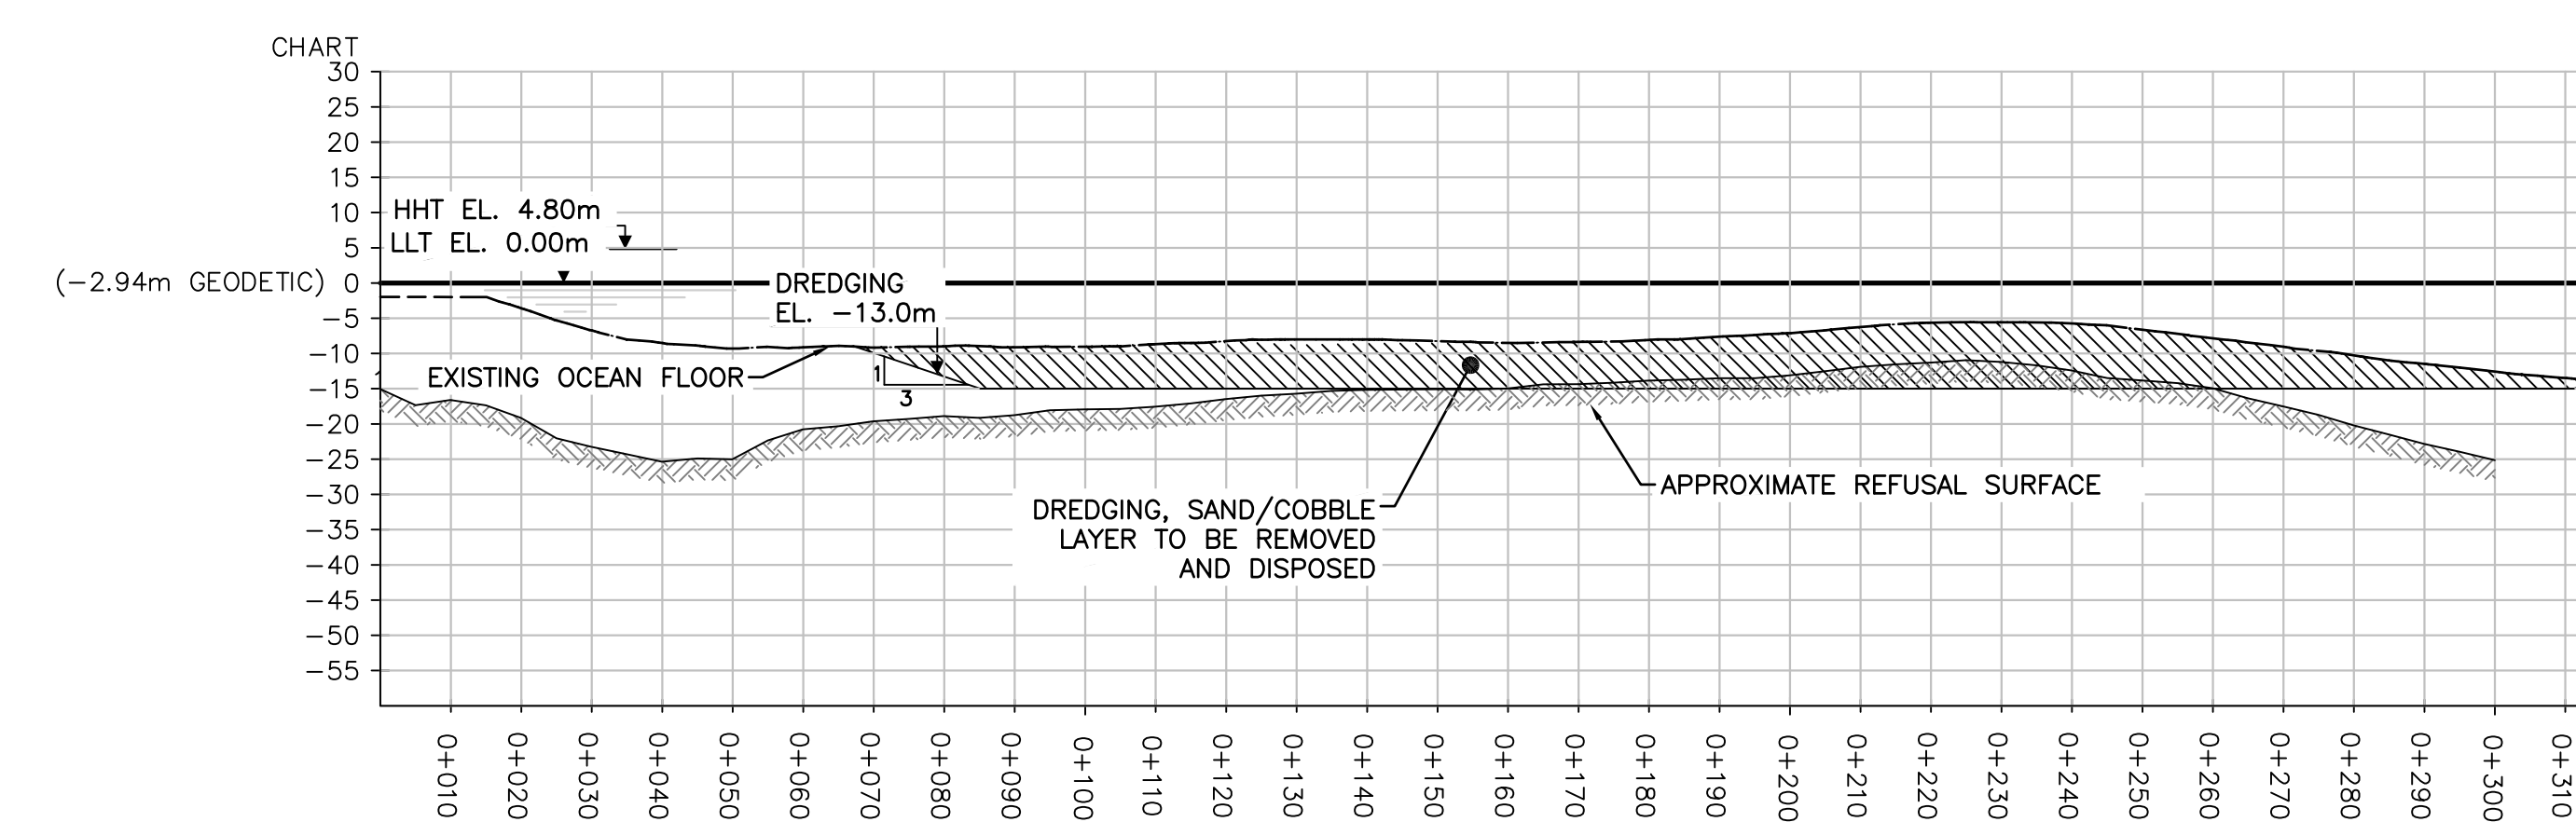

SECTION F
SCALE: 1:1000

NOTES:

- HARBOUR ELEVATIONS ARE CHART DATUM.

THIS DRAWING IS FOR
INFORMATION ONLY
DO NOT USE FOR
CONSTRUCTION

DRAWING NO.	DRAWING TITLE
REFERENCE DRAWINGS	

CIVIL	ELECTRICAL	MECHANICAL	GEOTECHNICAL	HYDROTECHNICAL	ARCHITECTURAL	OTHER
-------	------------	------------	--------------	----------------	---------------	-------