



H337697-7000-10-014-1101

DWG. NO.

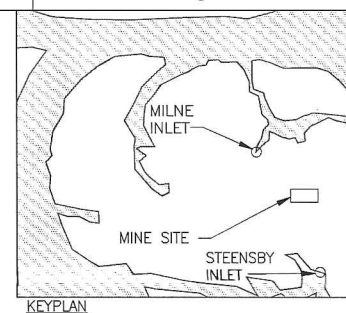

KEYPLAN

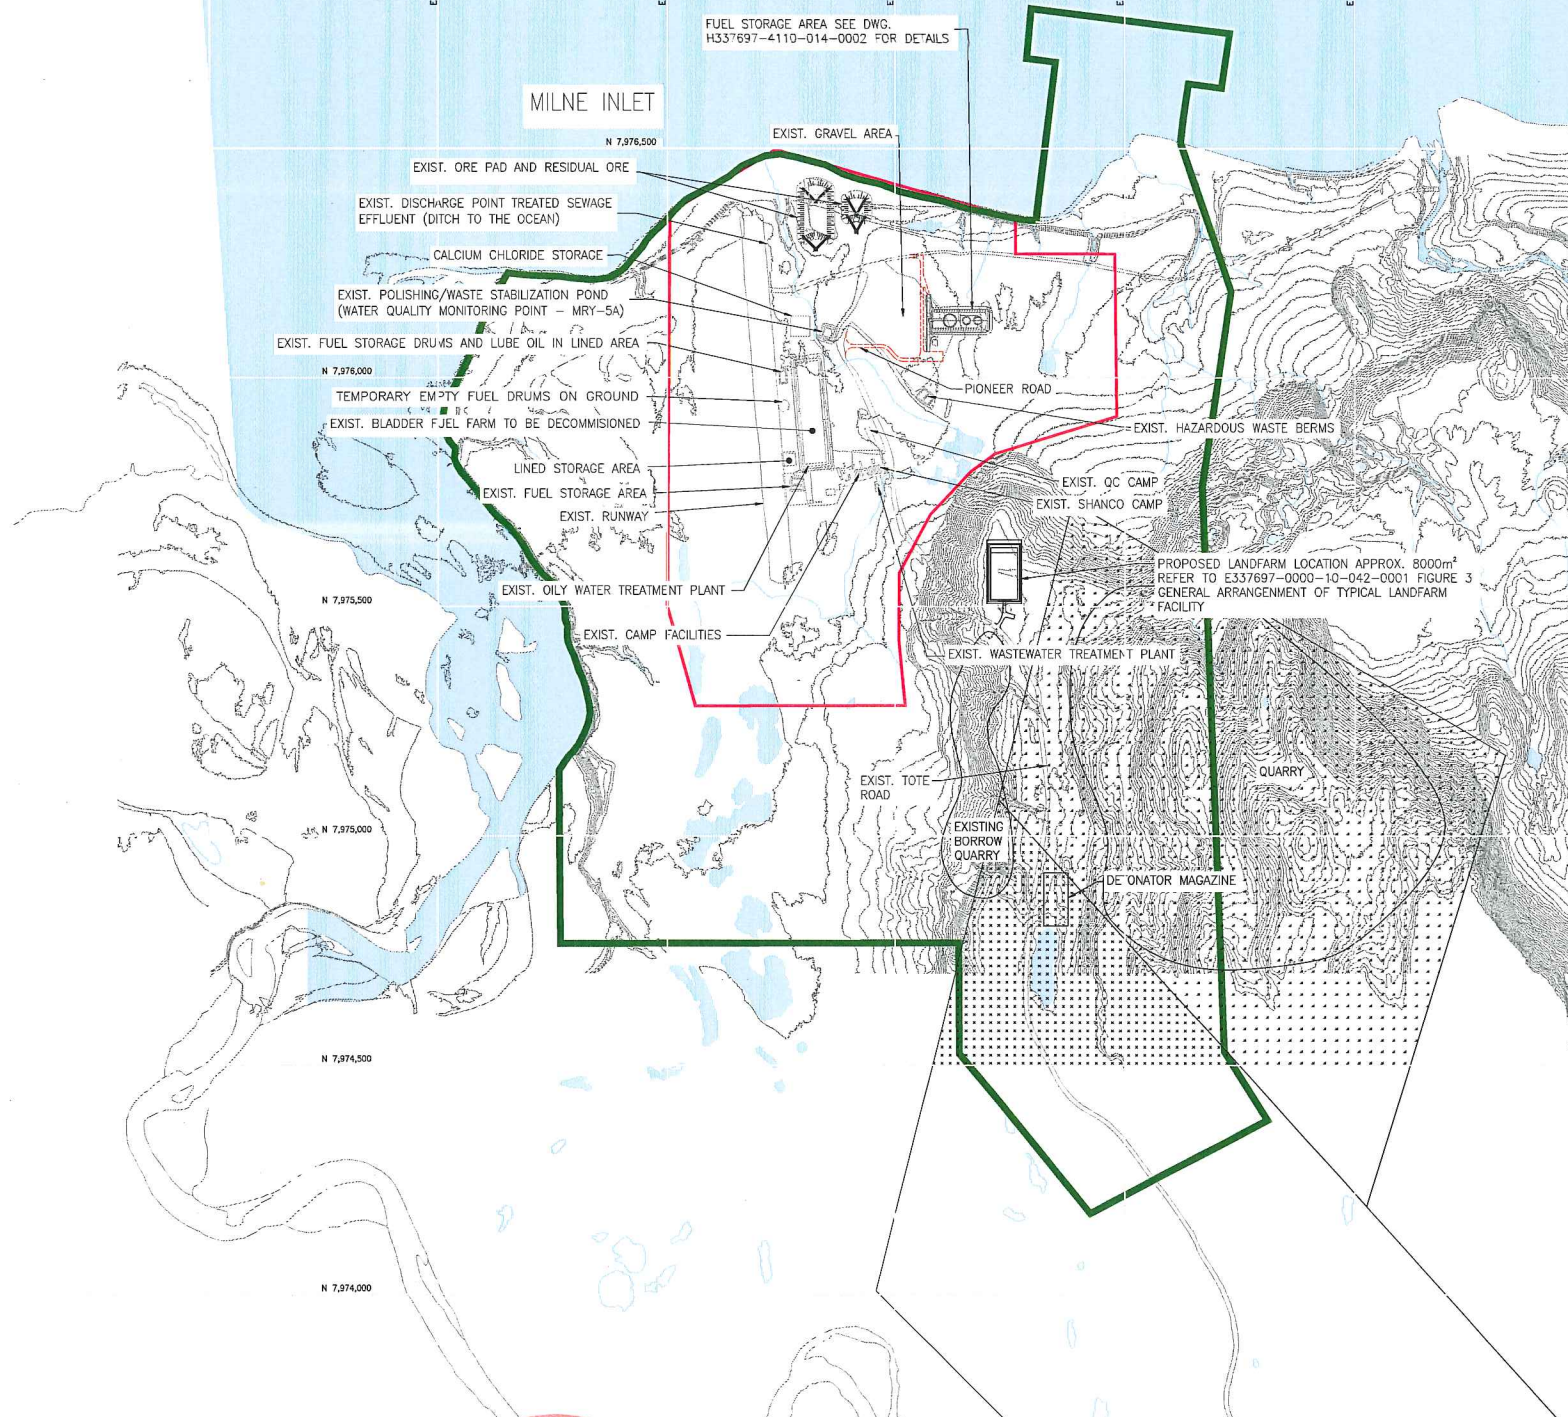


LEGEND:

- WATER
- PROPOSED QUARRY
- RIVER/STREAM/DRAINAGE
- POTENTIAL DEVELOPMENT AREA
- BAFFINLAND'S COMMERCIAL LEASE ON INUIT OWNED LAND
- PIONEER ROAD

NOTE(S):

- TOPOGRAPHY PROVIDED BY EAGLE MAPPING (2005).
- COORDINATE GRID IS SHOWN IN UTM (NAD83) ZONE 17 AND IS IN METRES.
- CONTOURS ARE IN METRES. CONTOUR INTERVAL IS 1.5 METRES.
- AS-CONSTRUCTED INFORMATION PROVIDED BY GENIVAR IN 2008.

SCALE 150 75 0 250 500 750 m

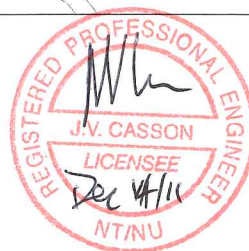

C	ISSUED FOR USE - ENVIRONMENTAL PERMITTING	YH	AS	TH	11/12/12
B	ISSUED FOR USE - ENVIRONMENTAL PERMITTING	YH	AS	TH	11/12/08
A	ISSUED FOR PERMITTING - PRE-DEVELOPMENT WORKS	DF	AS	TH	11/09/13
NO.	DESCRIPTION	BY	CHK'D	APP'D	DATE

REVISIONS



DESIGNED BY	J. RANGEL	DRAWN BY	Y. HUANG
DATE		DATE	
CHECKED BY	A. SMITTEN	DISCIP. ENGR.	T. HO
DATE		DATE	
PROJ. DES. COORD.		PROJ. ENGR.	
DATE		DATE	
PROJ. MGR.			
DATE			

REV.	ISSUE FOR	AUTH. BY	DATE

ISSUE AUTHORIZATION



MARY RIVER PROJECT

MILNE INLET
2012 WORK PLAN
SITE LAYOUT

SCALE DWG. NO.
OR AS NOTED H337697-7000-10-014-1101

REV. C