






Notes
Typical Lease Right-of-Way Width - 60m
Exceptions:
KP125+913 - KP126+425 --- 35,575 m²
KP133+312 - KP133+657 --- 30,460 m²
KP134+783 - KP135+055 --- 18,670 m²
KP137+741 - KP138+133 --- 27,446 m²
KP138+283 - KP138+552 --- 22,470 m²
KP139+388 - KP139+551 --- 12,892 m²
KP139+911 - KP140+120 --- 17,898 m²

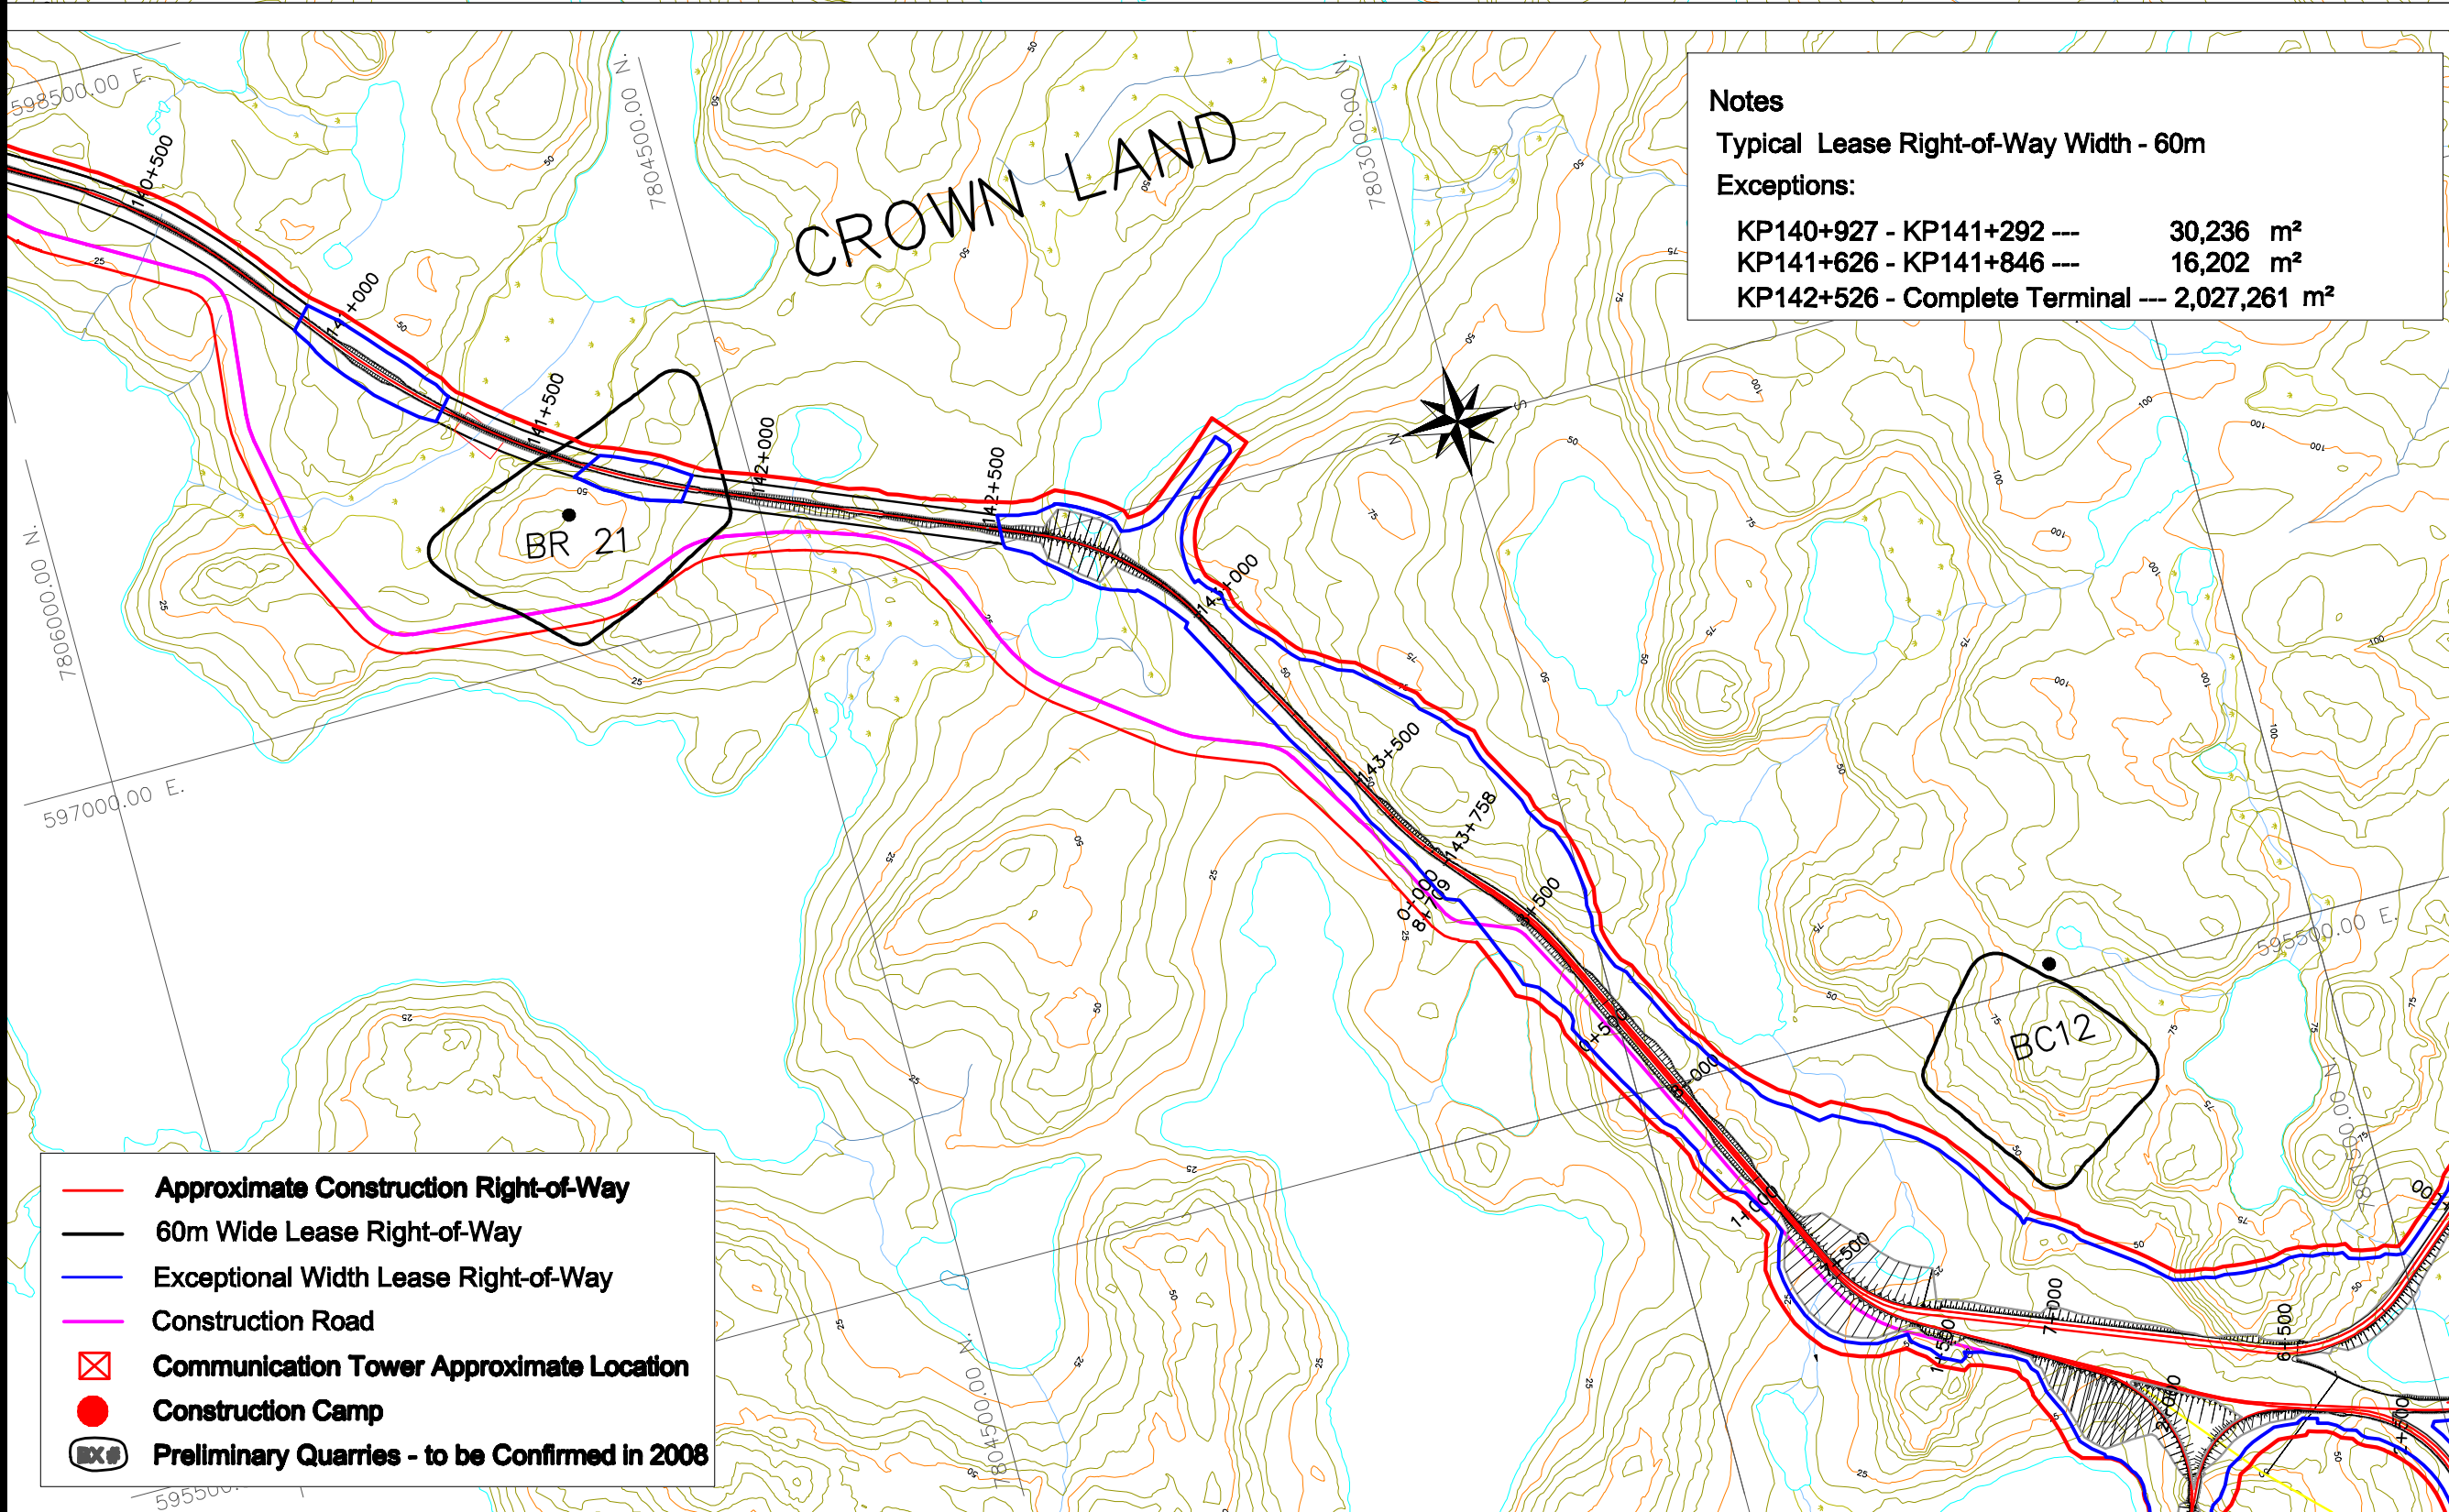

Notes
Typical Lease Right-of-Way Width - 60m
Exceptions:
KP140+927 - KP141+292 --- 30,236 m²
KP141+626 - KP141+846 --- 16,202 m²
KP142+526 - Complete Terminal --- 2,027,261 m²

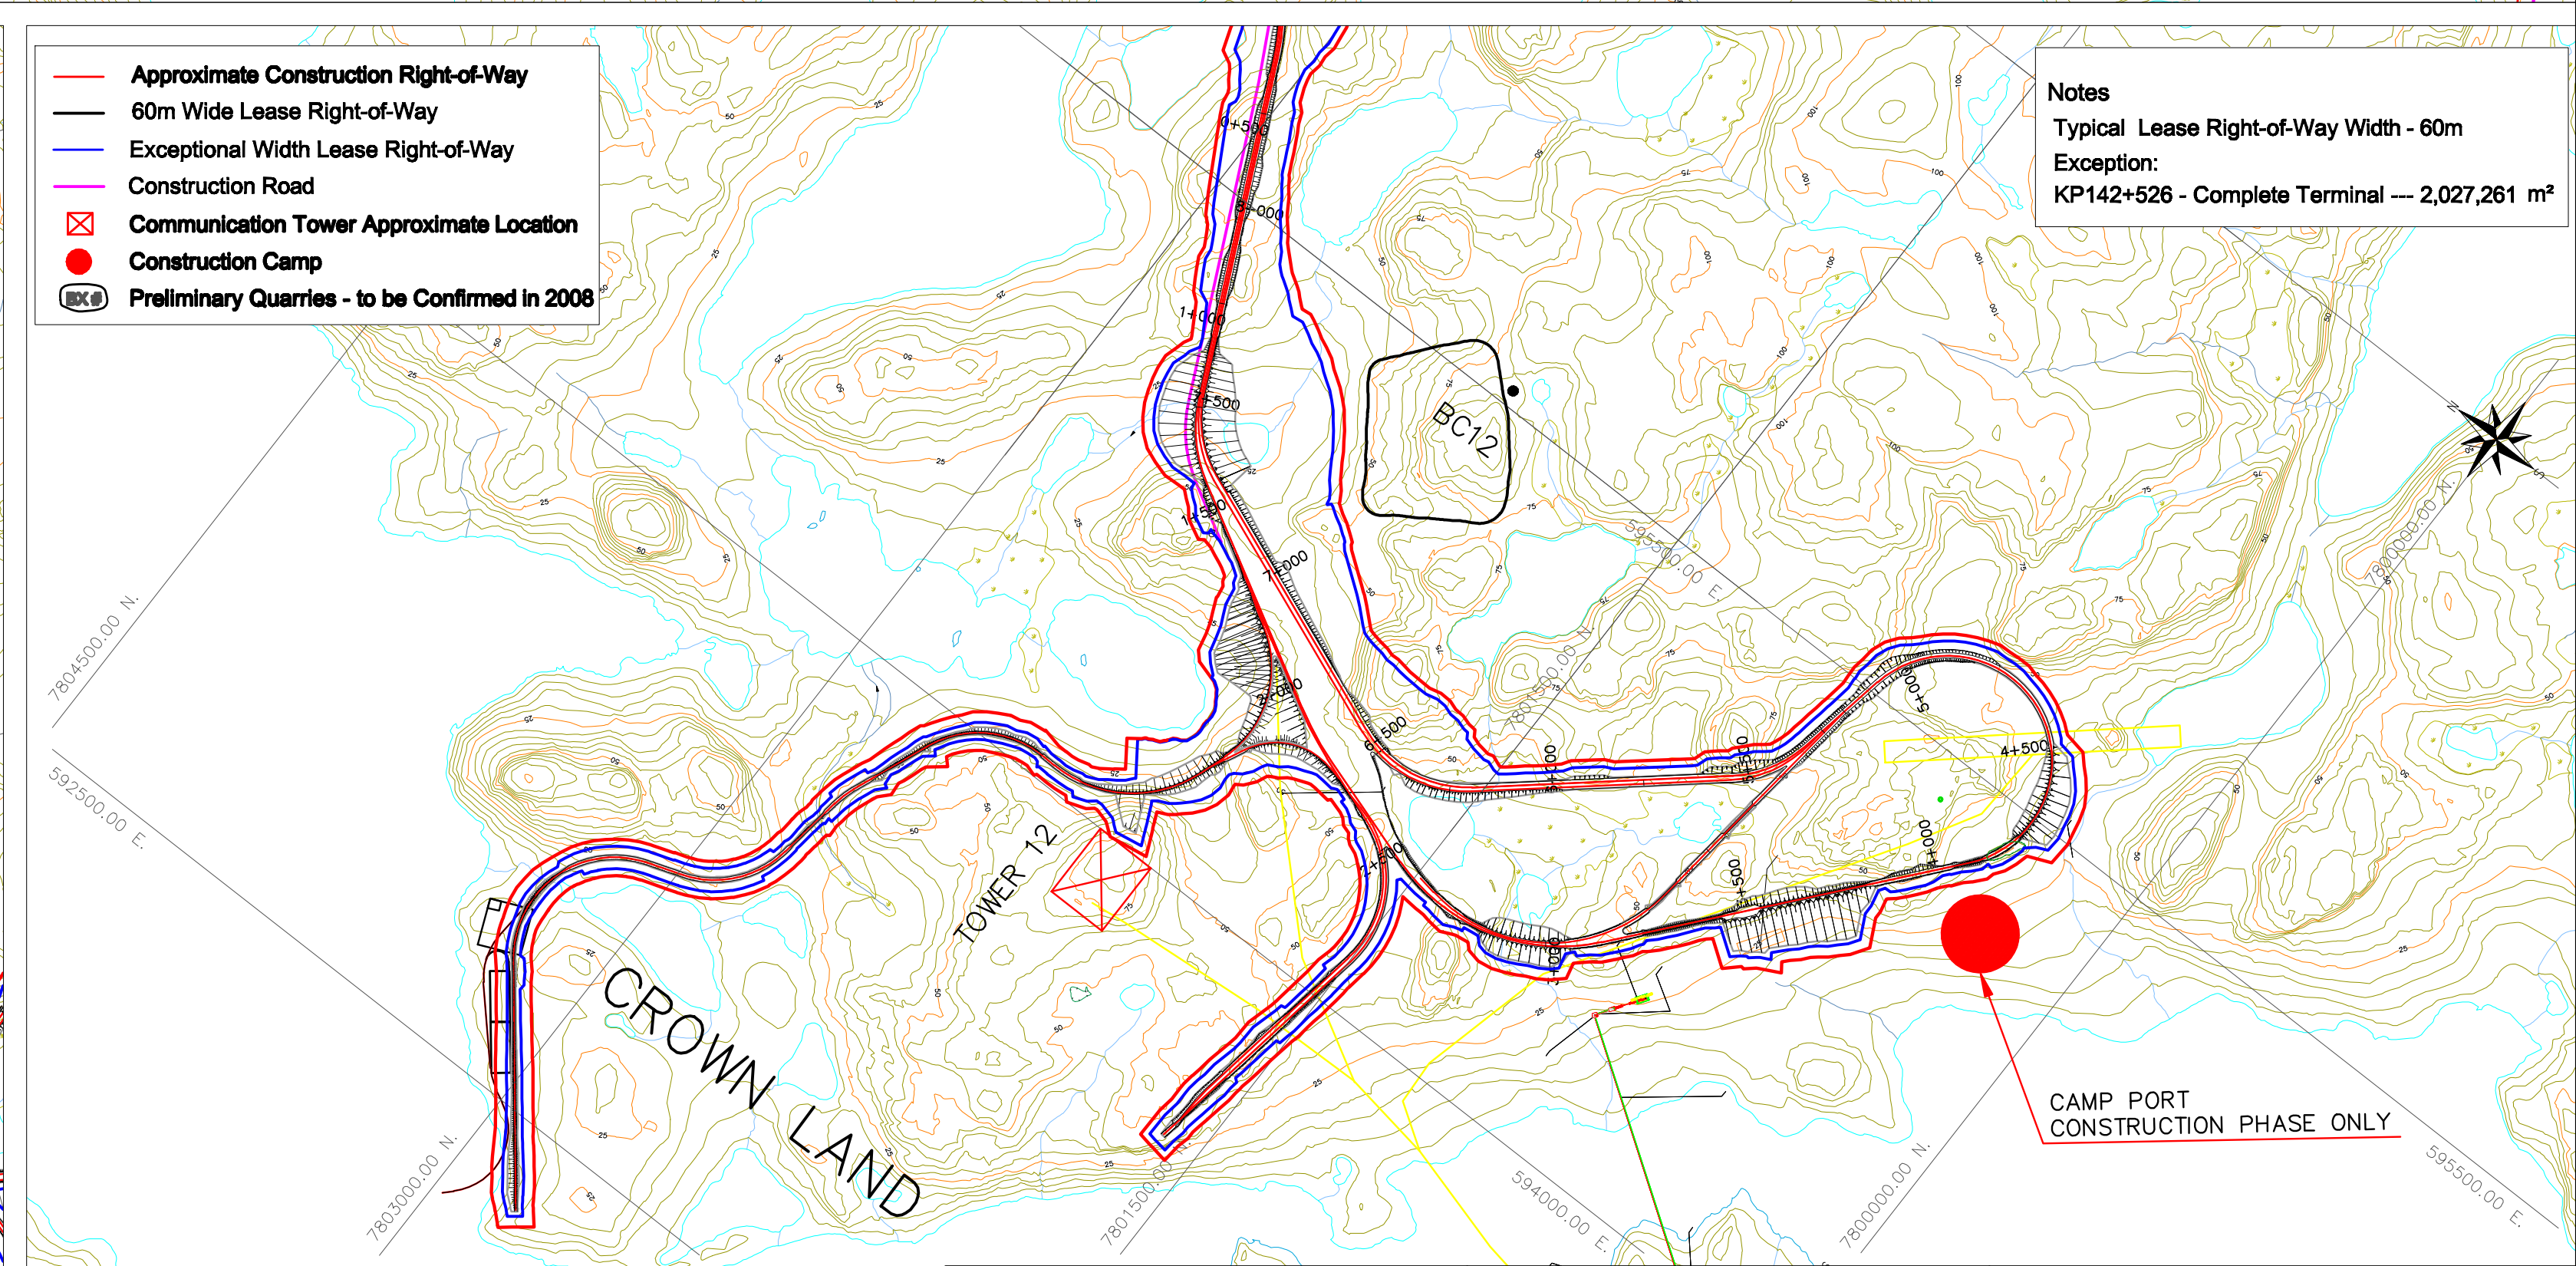

Notes
Typical Lease Right-of-Way Width - 60m
Exception:
KP142+526 - Complete Terminal --- 2,027,261 m²

THIS DRAWING IS NOT VALID UNLESS THE LATEST REVISION INITIALS ARE HANDWRITTEN														<div>CLIENT</div> <div></div>						<div>CLIENT</div> <div></div>		<div></div> <div>E&C Division</div> <div>TorontoCanada</div>								
REVISIONS	NO	DESCRIPTION	BY	CHK'D	APPROVED	DATE	REVISIONS	NO	DESCRIPTION	BY	CHK'D	APPROVED	DATE	PREPARATION	BY	DATE	APPROVALS	BY	DATE	CURRENT ISSUE FOR:	PROJECT	TITLE	SCALE: 1 : 15,000	PROJ. NO. 179700	REVISION					
	1							1							DESIGN	J.L.		14/03/08	PROCESS									ISSUE	REV.	DATE
	2	BORROW PIT DEFINITION	J.Z.	C.F.		14/03/08		2							DRAWN	J.Z.		14/03/08	ENGINEERING									CLIENT APP'L		
	3	INFORMATION ADDED	J.Z.	C.F.		03/03/08		3							CHECKED	C.F.		14/03/08	PROJECTS									QUOTATION		
	4	ISSUED FOR INFORMATION ONLY	J.Z.	C.F.		22/02/08		4							ACCEPTED	C.F.		14/03/08	CLIENT									CONSTRUCTION		