


XREF FILE(S): STEENSBY_2; steensby_inlet; XREF1; Steensby-Laydown_Areas IMAGE FILE(S): Baffinland_lay-down-big corp Eagle Map DRAFT Wind Rows_Pages_3



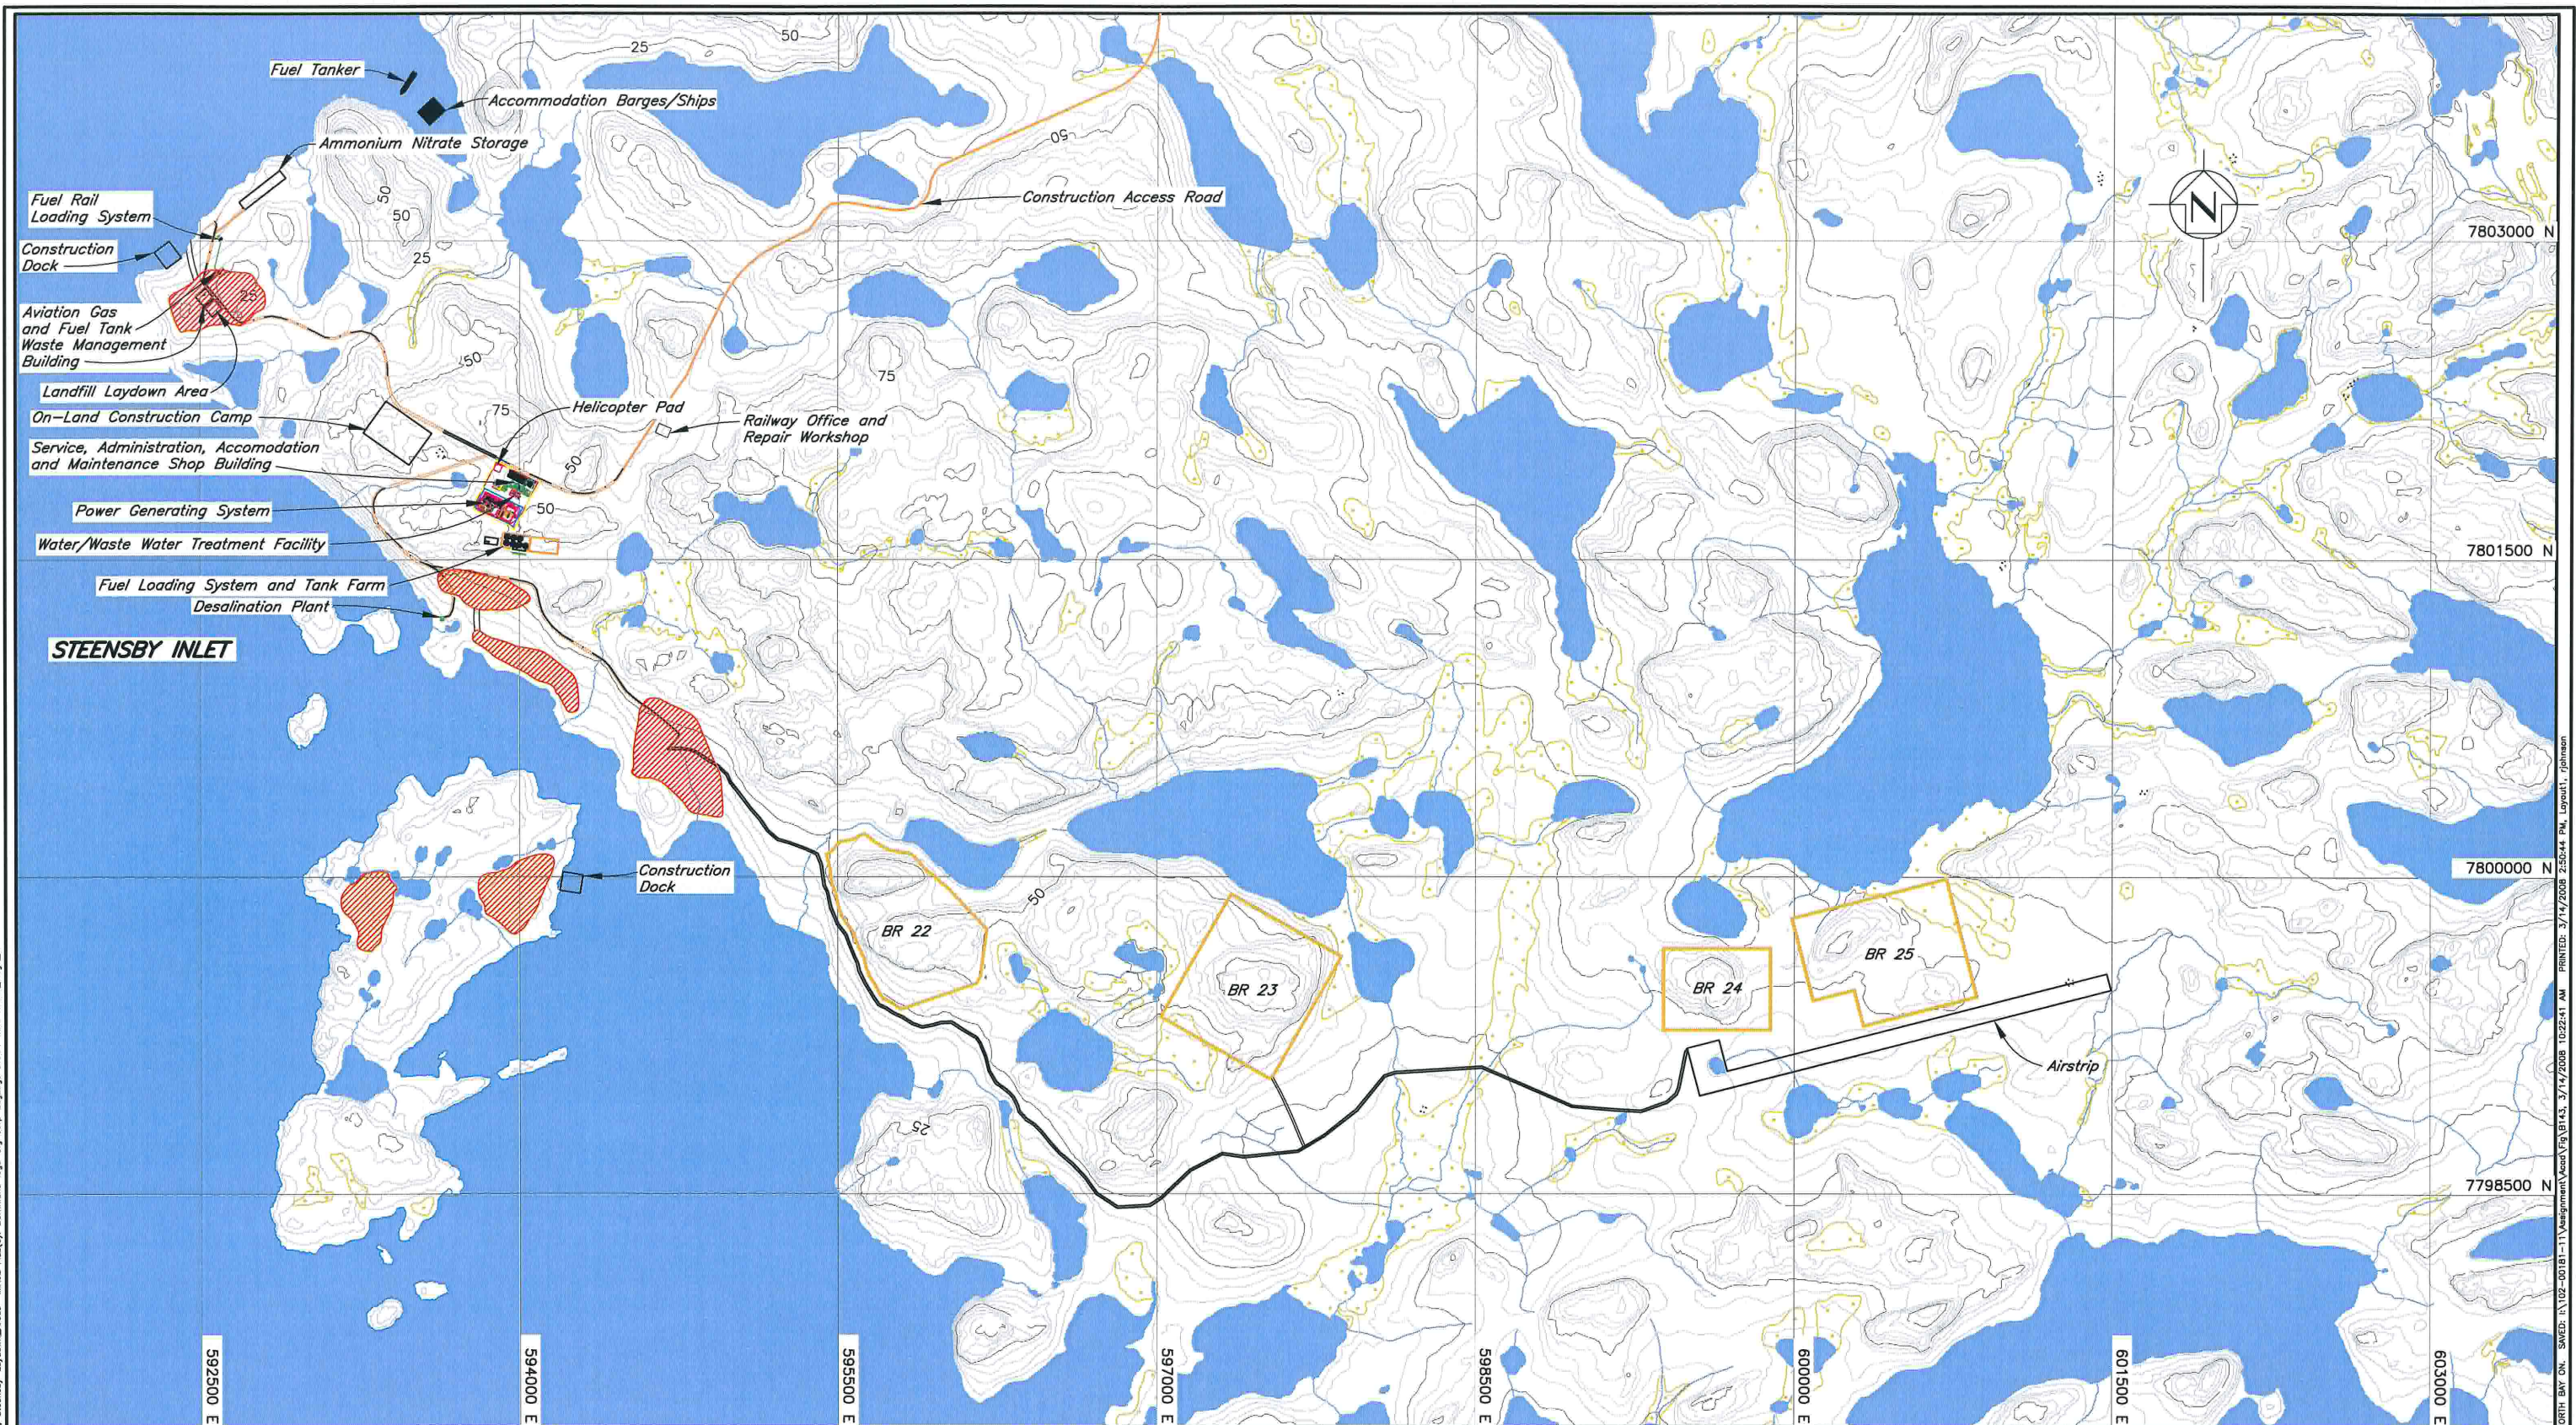

LEGEND:

- | | |
|---|--|
|  Water |  Contour |
|  Wetland |  Boundaries of Proposed Rock Quarries |
|  Laydown Areas |  River/Stream/Drainage |
| |  Direction of surface water runoff |

NOTES:

1. Topography provided by Eagle Mapping (2005).
2. Coordinate grid is shown in UTM (NAD83) Zone 17 and is in metres.
3. Contours are in metres. Contour interval is 5 metres.
4. Steensby Inlet Infrastructure provided by Aker Kvaerner Drawing No. DWG-0000-G-0003.



 MARY RIVER PROJECT		
STEENSBY INLET LAYOUT CONSTRUCTION PHASE		
		
P/A NO. NB102-00181/11	REF. NB08-00149	REV. 0
FIGURE 3.2		

NORTH BAY ON. SAVED: E:\102-00181-11\Map\Map\Map\Fig 3.2.dwg 3/14/2008 10:22:41 AM PRINTED: 3/14/2008 2:50:44 PM Layout1: Johnson