


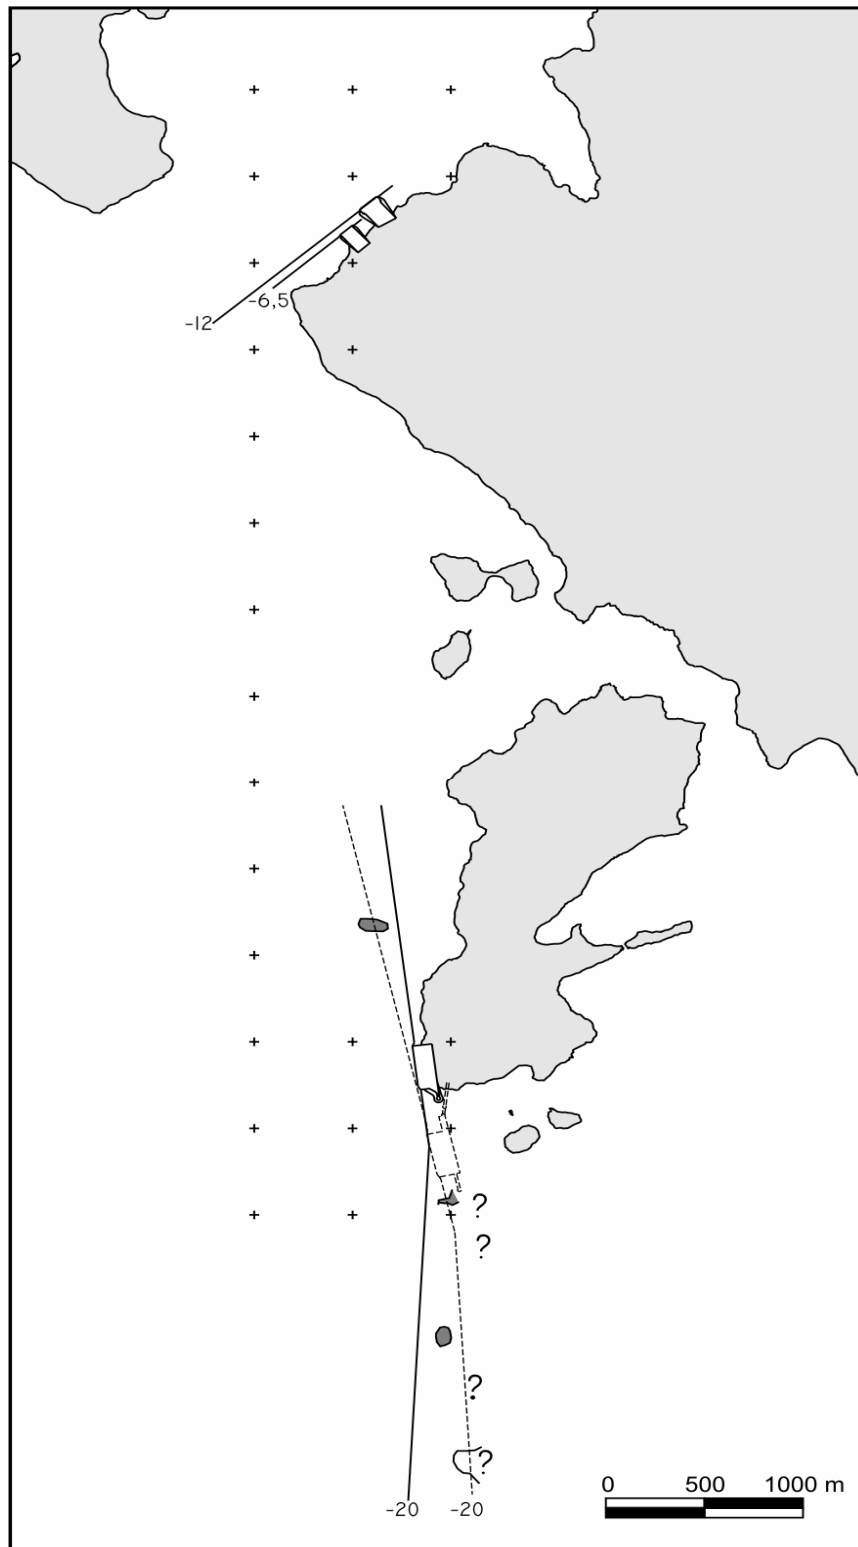

MARY RIVER PROJECT

**ORE DOCK APPROACHES POTENTIALLY REQUIRING
UNDERWATER BLASTING**

Knight Piésold
CONSULTING

P/A NO.
NB102-00181/11

REF.
NB08-00149

REV.
0

FIGURE 3.4