


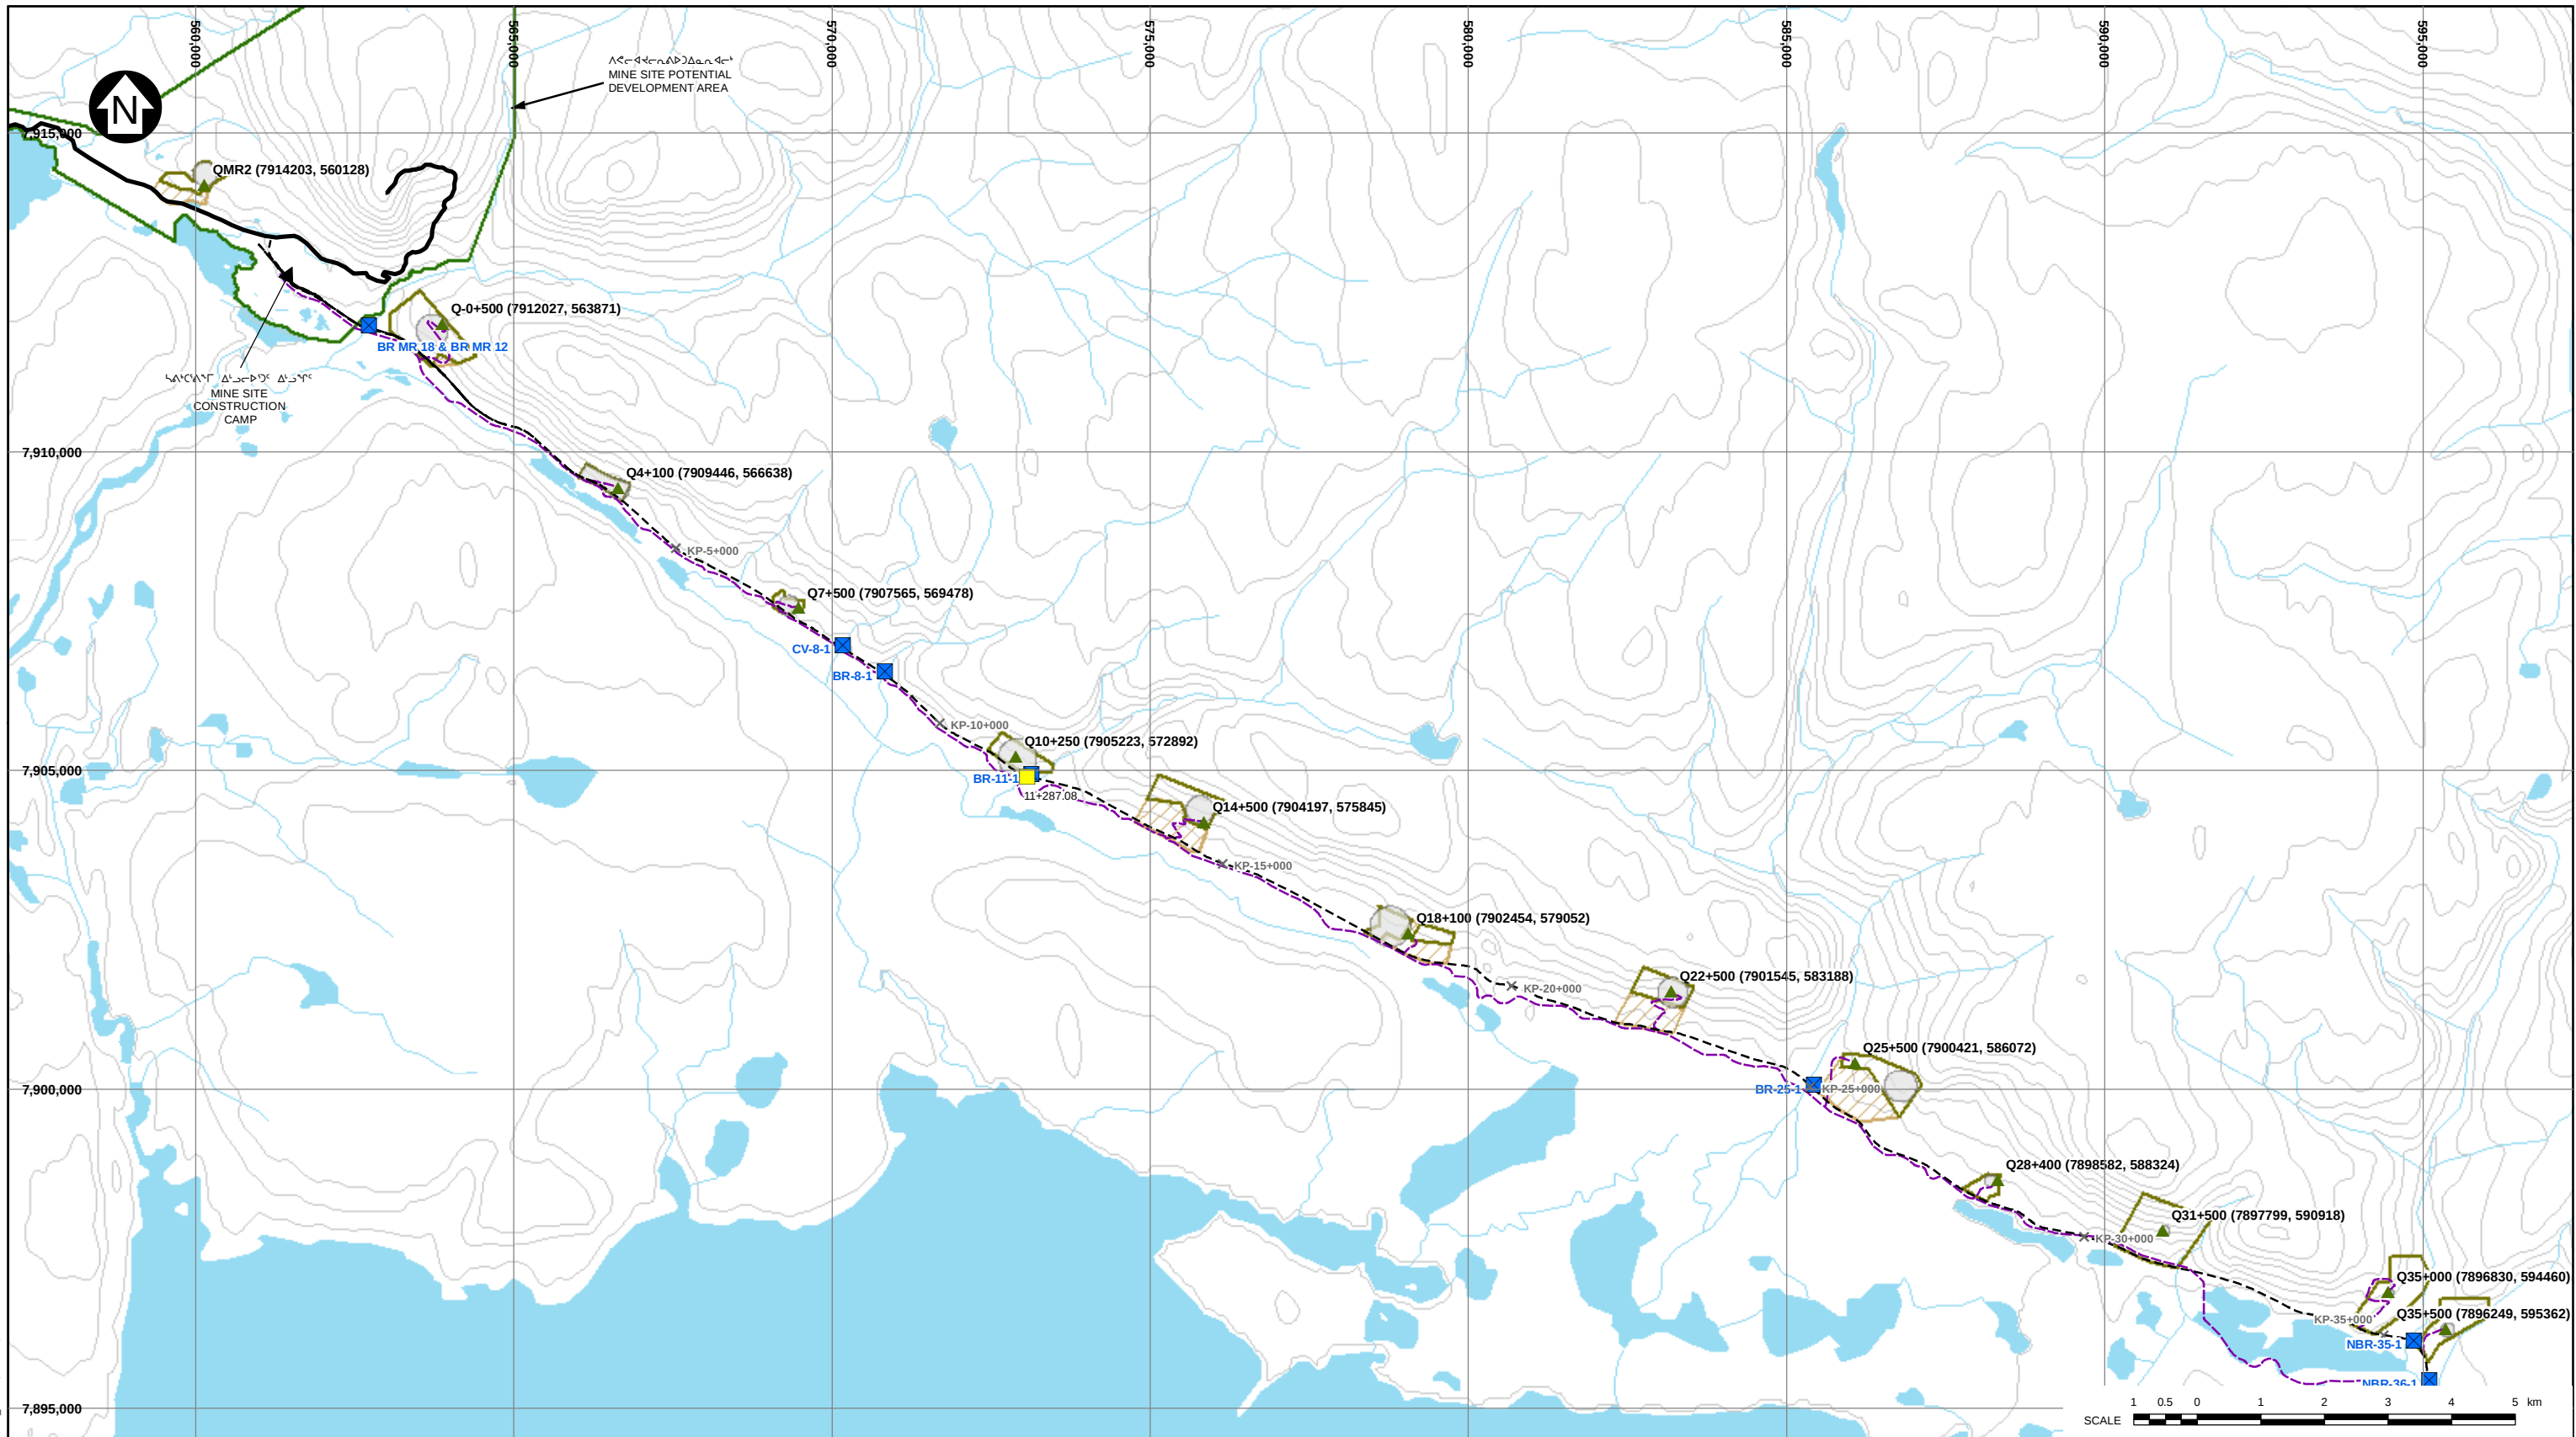

LEGEND:

	WATER		QUARRY SITE
	RIVER/STREAM/DRAINAGE		EXISTING CAMP LOCATION
	PROPOSED QUARRY LEASE BOUNDARY AREA		POTENTIAL RAILWAY CONSTRUCTION CAMP LOCATION
	AREA OF POTENTIAL ACCESS (PRELIMINARY)		SNOWMOBILE CROSSING LOCATION
	POTENTIAL DEVELOPMENT AREA		EXPECTED QUARRY FOOTPRINT (ASSUMED 1-10 m BENCH QUARRY)

NOTES:

- BASE MAP 1:250,000 © HER MAJESTY THE QUEEN IN RIGHTS OF CANADA, DEPARTMENT OF NATURAL RESOURCES (2004).
- COORDINATE GRID IS SHOWN IN UTM (NAD83) ZONE 17 AND IS IN METRES.
- CONTOURS ARE IN METRES. CONTOUR INTERVAL VARIES.
- RAILWAY ALIGNMENT PROVIDED BY CANARAIL CONSULTANTS INC. (AUGUST 12, 2010).
- THE RAILWAY AND CONSTRUCTION ACCESS ROAD PRELIMINARY DESIGNS, INCLUDING THE LOCATION OF ALL WATERCOURSE CROSSINGS, ARE PRESENTED AS PLAN AND PROFILE DRAWINGS BY CANARAIL IN VOLUME 3 APPENDICES.