


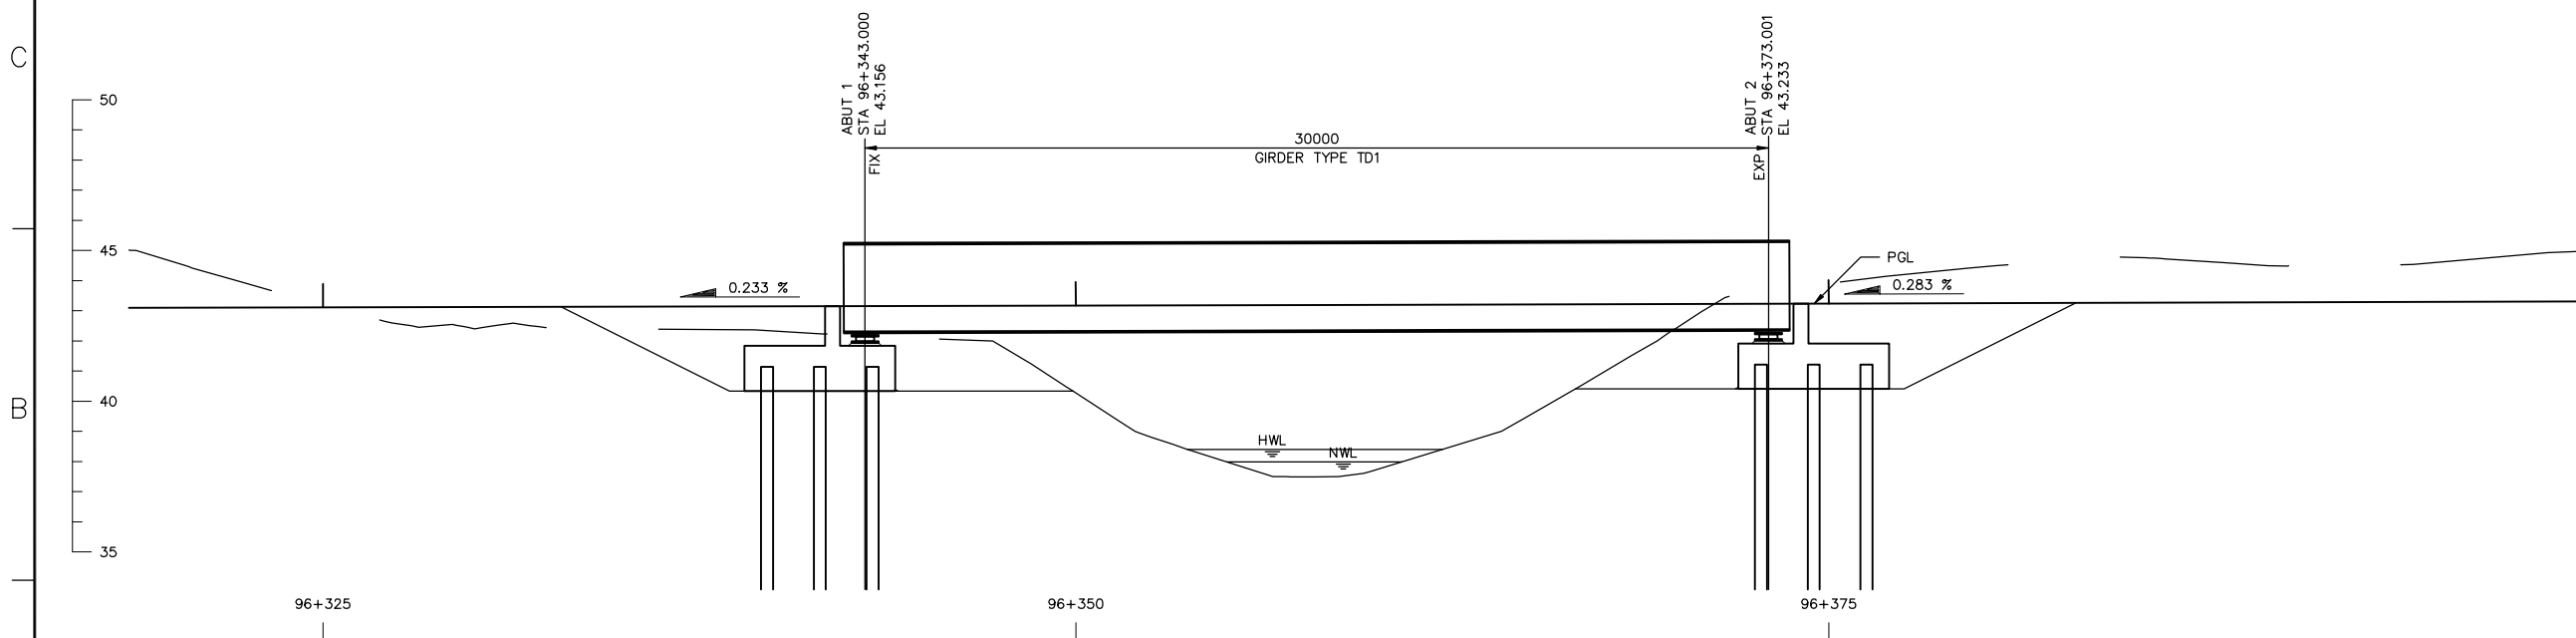
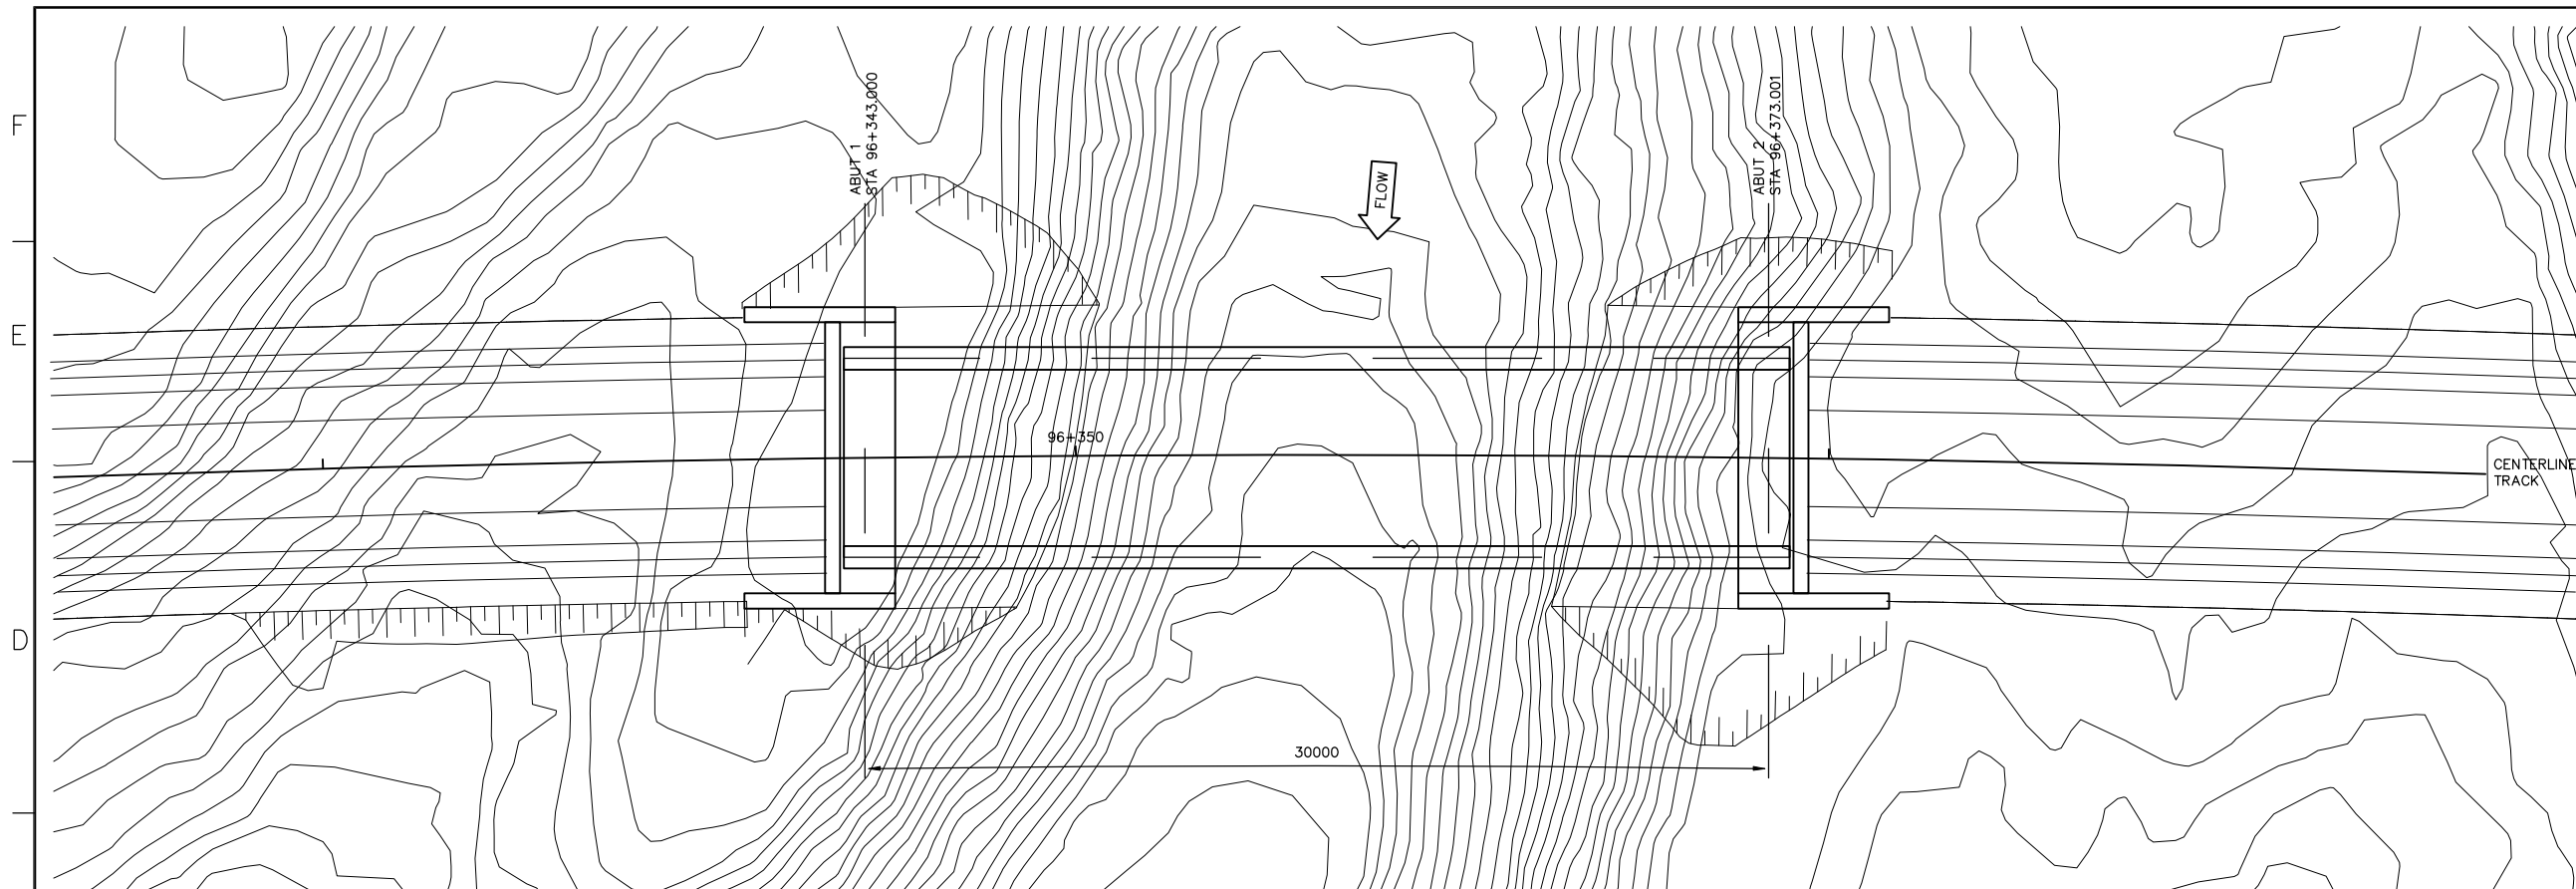


1. THIS PHOTO MOSAIC IS PROVIDED FOR GENERAL INFORMATION ONLY AND MAY NOT REFLECT THE CURRENT CONDITION OF THE SITE.
2. STRUCTURES SHOWN ON THIS DRAWING ARE SCHEMATIC ONLY. REFER TO DETAIL SHEETS IN OTHER SECTIONS OF THE DRAWING SET FOR MORE INFORMATION.
3. CONTOURS SHOWN ON THIS DRAWING REPRESENT EXISTING GRADE ONLY.

DEVELOPMENT OF THIS DRAWING IS BASED ON PRELIMINARY TOPOGRAPHICAL  
AND GEOTECHNICAL INFORMATION ADEQUATE FOR PRELIMINARY DESIGN ONLY.  
IT SHOULD NOT BE USED FOR CONSTRUCTION OR ANY OTHER PURPOSES.

															Client Mgr.      Engineering Mgr.      Project Mgr.	
															PROJECT PHASE      LAND PERMIT APPLICATION										AREA 5200					RAILWAY MAIN LINE	
															PROJECT NO.					ACTIVITY NO.					BY					DDMMYY					SUBJECT										DRAWING NO.										REV.																																							
																				DSN					KGW										BR-095-1 PHOTO MOSAIC										A1-159952-5200-122-6217-03										0																																							
																				DRN					KGW	
																				CHK					JAS	
																				APP	
															STAMP/SEAL										SCALE 1:1000										PACKAGE CODE	
															PROPRIETARY INFORMATION: THIS DRAWING IS THE PROPERTY OF AMEC AMERICAS, LTD. AND IS NOT TO BE LOANED OR REPRODUCED IN ANY WAY WITHOUT THE PERMISSION OF AMEC AMERICAS, LTD.	
0    10/12/10    ISSUED FOR DEIS ONLY															KGW    JAS    BGH	REF    NUMBER    TITLE																													
REV   DDMMYY    REVISION															DR    CHK    APP    APP    APP    ISS    DDMMYY    APP										ISSUED FOR																				REFERENCES	
9															8										7										6										5										4										3										2										1									








- NOTES**
1. STRUCTURES SHOWN ON THIS DRAWING ARE SCHEMATIC ONLY. REFER TO DETAIL SHEETS IN OTHER SECTIONS OF THE DRAWING SET FOR MORE INFORMATION.
  2. CONTOURS SHOWN ON THIS DRAWING REPRESENT EXISTING GRADE ONLY.
  3. THE REFERENCE POINT LOCATING THIS STRUCTURE IS AT THE INTERSECTION BETWEEN THE ALIGNMENT REFERENCE LINE AND THE LOW STATION ABUTMENT BEARING CENTERLINE.  
THIS POINT IS LOCATED AS FOLLOWS:  
STA 96+343.000  
E 608537.007 N 7840224.533 ZONE 17W  
LATITUDE 70°38'35.433" N  
LONGITUDE 78°03'53.895" W
  4. ALL DIMENSIONS ARE GIVEN ALONG THE CONTROL LINE UNO. THE CONTROL LINE IS ALSO THE PROFILE GRADE LINE (PGL) AND IS LOCATED AT CENTERLINE TRACK / TOP OF SUB-BALLAST.
  5. THE WATERCOURSE CROSSED BY THIS STRUCTURE IS REFERENCED AS NUMBER 165 IN THE REPORT 'FISH HABITAT ASSESSMENTS ALONG THE STEENSBY RAIL CORRIDOR' PREPARED BY KNIGHT PIESOLD CONSULTING AND DATED FEBRUARY 2008.
  6. HIGH WATER LEVEL (HWL) = 38.400  
HWL FREEBOARD = 3.796 METERS
  7. NORMAL WATER LEVEL (NWL) = 35.990  
NWL FREEBOARD = 4.206 METERS

DEVELOPMENT OF THIS DRAWING IS BASED ON PRELIMINARY TOPOGRAPHICAL  
AND GEOTECHNICAL INFORMATION ADEQUATE FOR PRELIMINARY DESIGN ONLY.  
IT SHOULD NOT BE USED FOR CONSTRUCTION OR ANY OTHER PURPOSES.

[illegible]

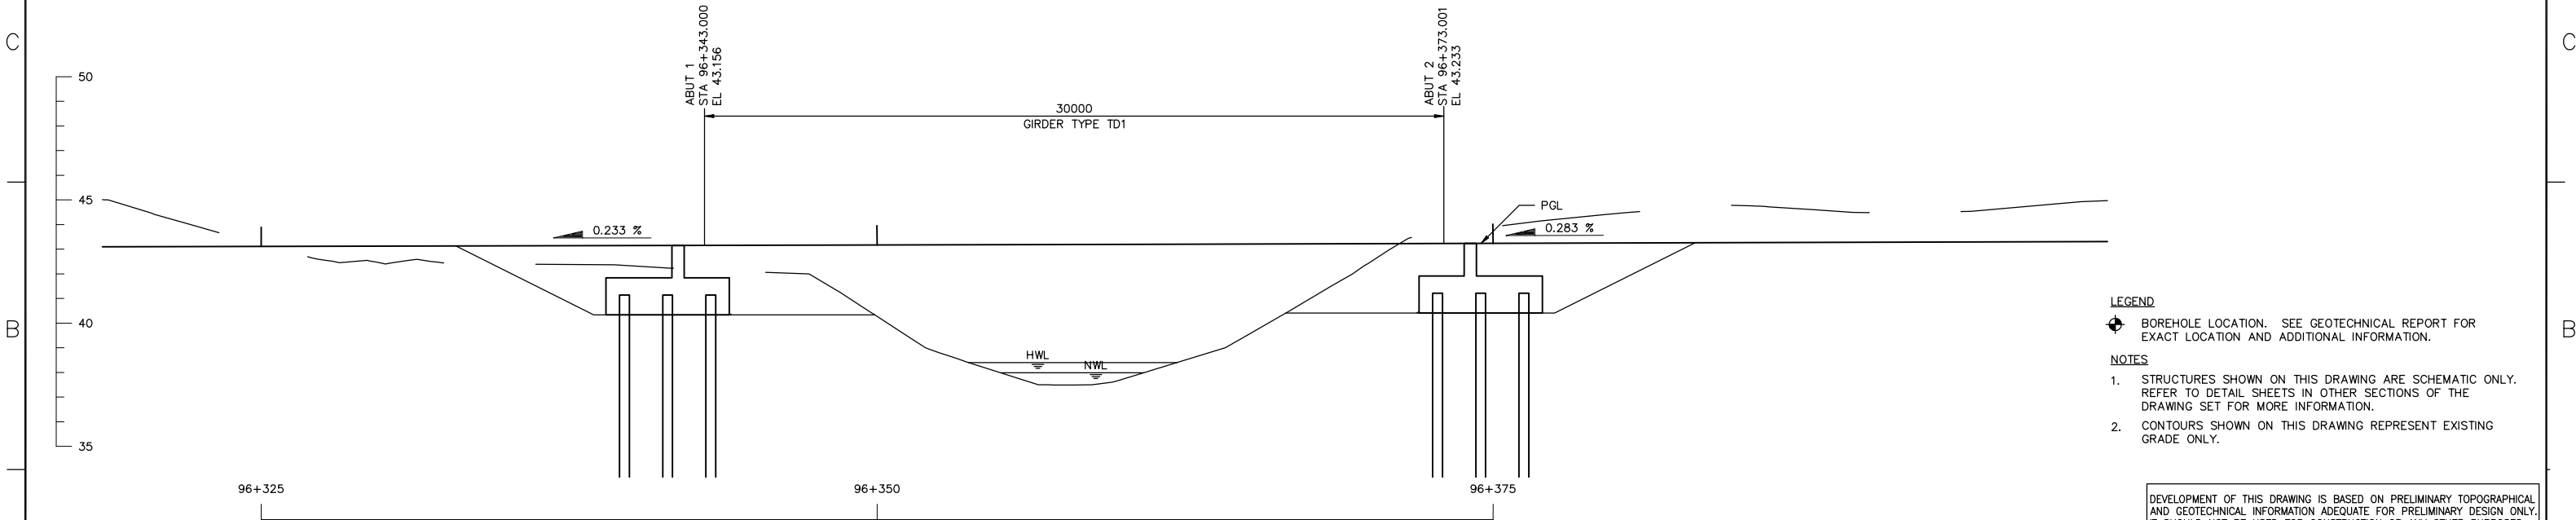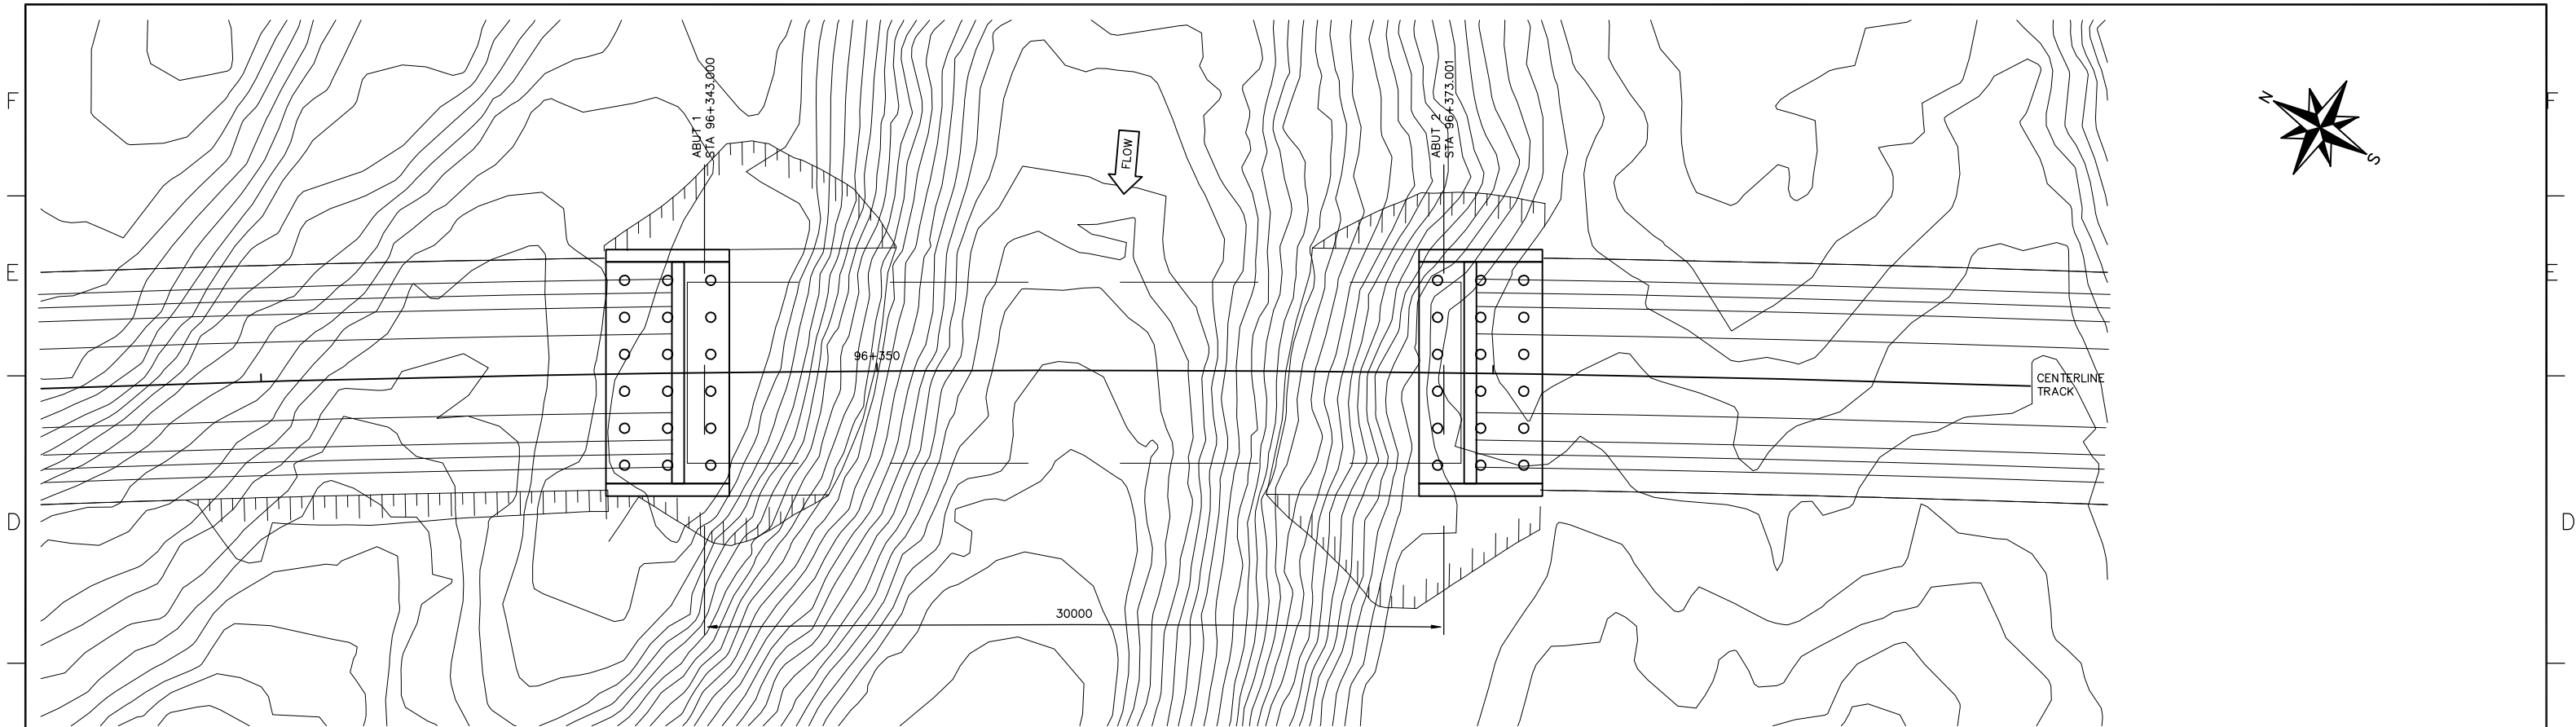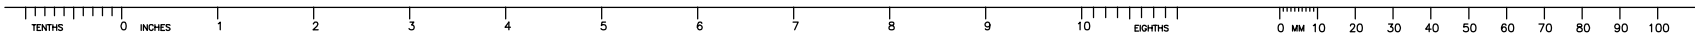

- LEGEND**
- BOREHOLE LOCATION. SEE GEOTECHNICAL REPORT FOR EXACT LOCATION AND ADDITIONAL INFORMATION.
- NOTES**
- STRUCTURES SHOWN ON THIS DRAWING ARE SCHEMATIC ONLY. REFER TO DETAIL SHEETS IN OTHER SECTIONS OF THE DRAWING SET FOR MORE INFORMATION.
  - CONTOURS SHOWN ON THIS DRAWING REPRESENT EXISTING GRADE ONLY.

DEVELOPMENT OF THIS DRAWING IS BASED ON PRELIMINARY TOPOGRAPHICAL AND GEOTECHNICAL INFORMATION ADEQUATE FOR PRELIMINARY DESIGN ONLY. IT SHOULD NOT BE USED FOR CONSTRUCTION OR ANY OTHER PURPOSES.

</









1. THIS PHOTO MOSAIC IS PROVIDED FOR GENERAL INFORMATION ONLY AND MAY NOT REFLECT THE CURRENT CONDITION OF THE SITE.
2. STRUCTURES SHOWN ON THIS DRAWING ARE SCHEMATIC ONLY. REFER TO DETAIL SHEETS IN OTHER SECTIONS OF THE DRAWING SET FOR MORE INFORMATION.
3. CONTOURS SHOWN ON THIS DRAWING REPRESENT EXISTING GRADE ONLY.

DEVELOPMENT OF THIS DRAWING IS BASED ON PRELIMINARY TOPOGRAPHICAL  
AND GEOTECHNICAL INFORMATION ADEQUATE FOR PRELIMINARY DESIGN ONLY.  
IT SHOULD NOT BE USED FOR CONSTRUCTION OR ANY OTHER PURPOSES.

[illegible]



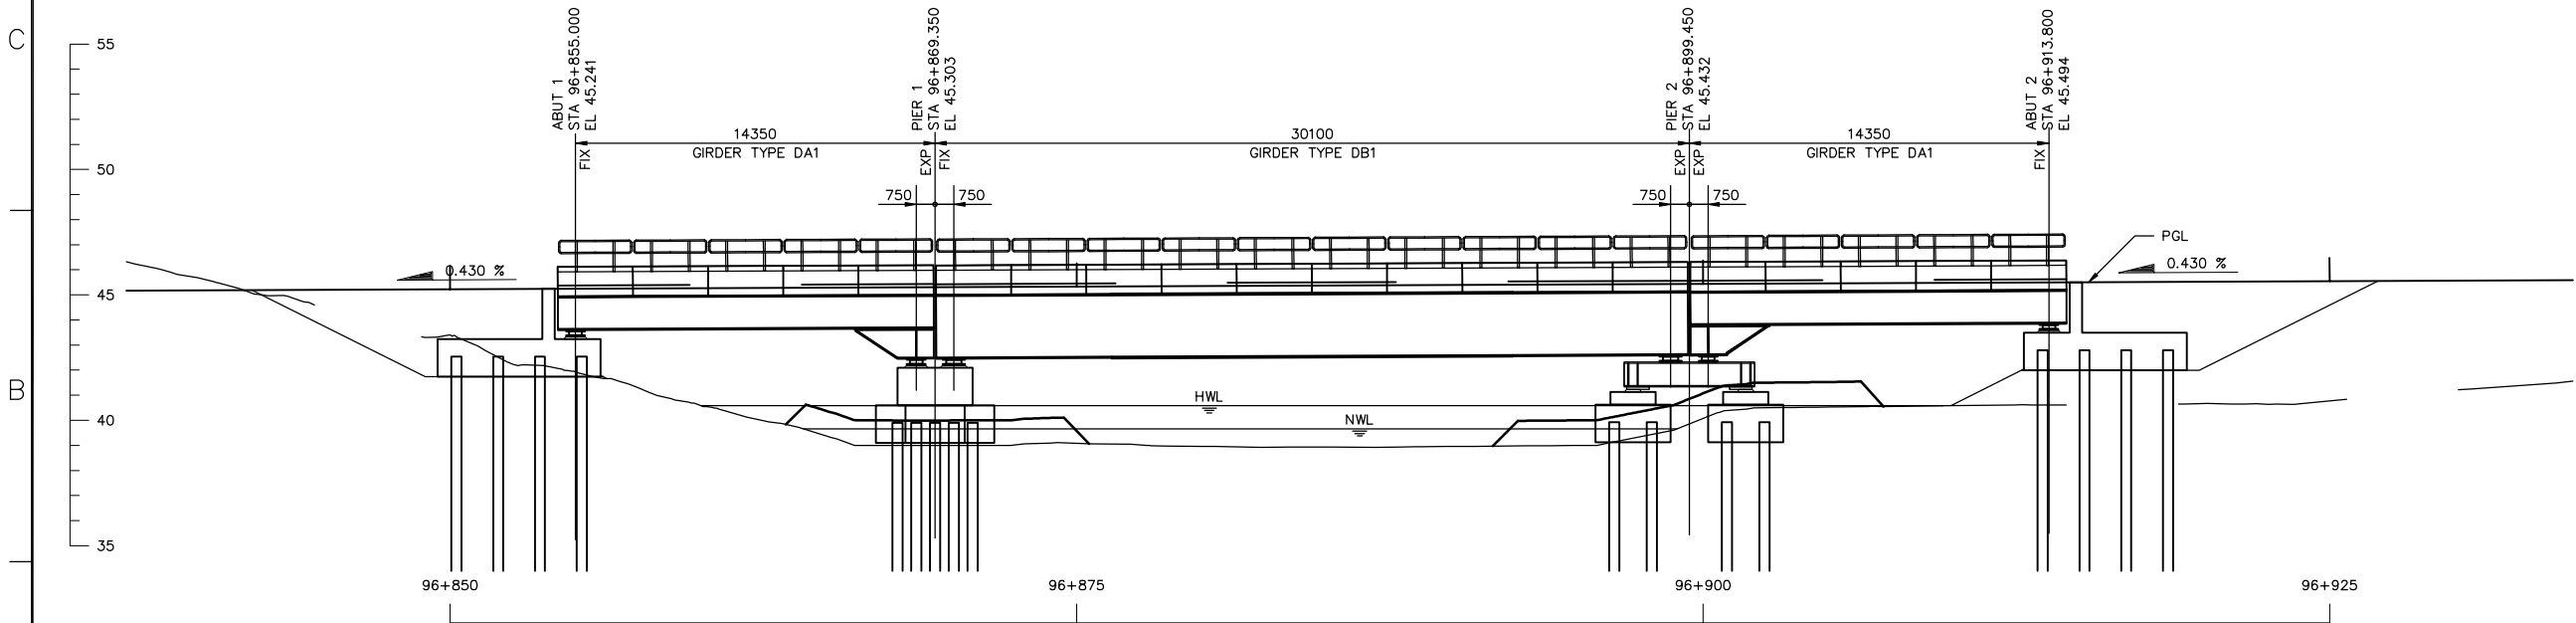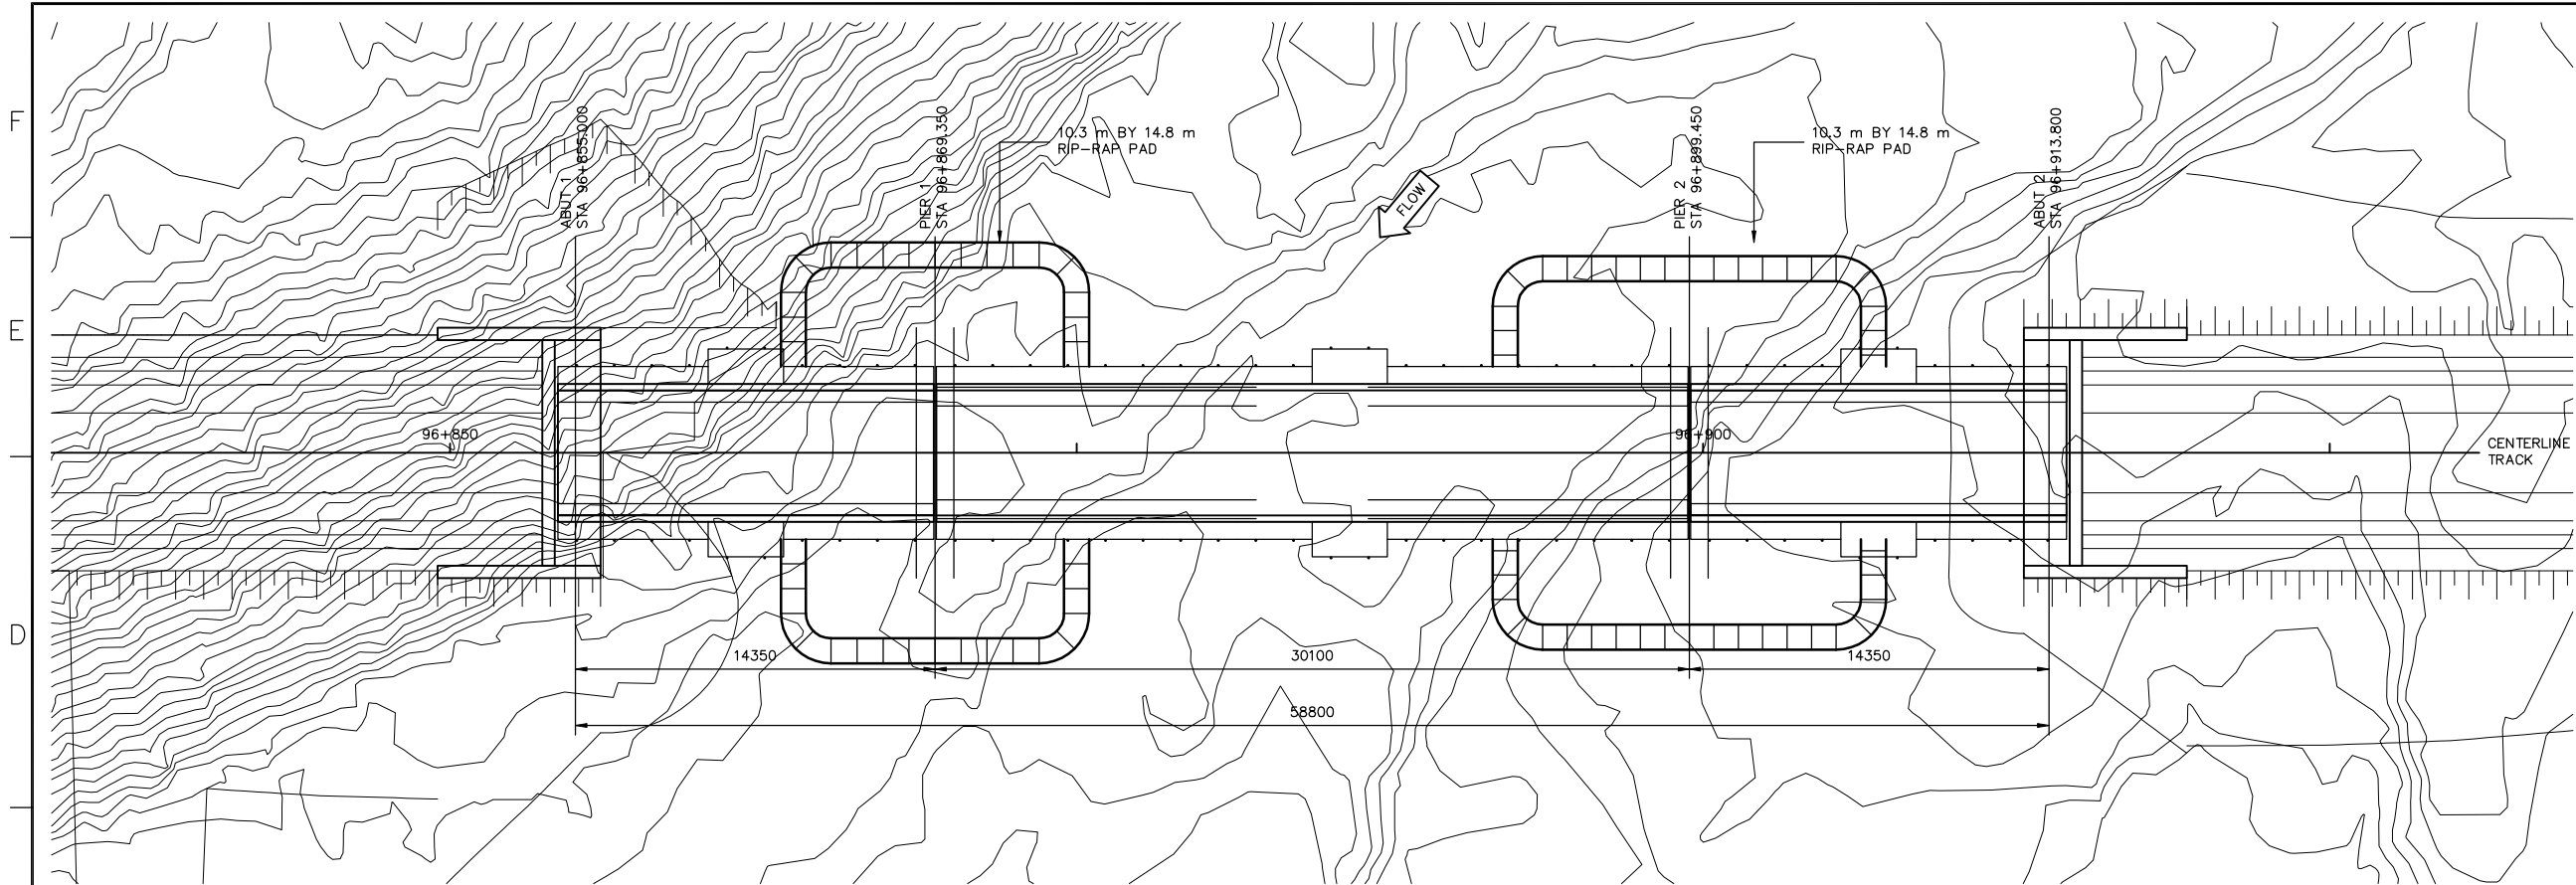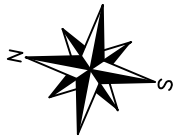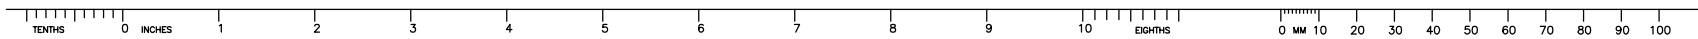

NOTES

- STRUCTURES SHOWN ON THIS DRAWING ARE SCHEMATIC ONLY. REFER TO DETAIL SHEETS IN OTHER SECTIONS OF THE DRAWING SET FOR MORE INFORMATION.
- CONTOURS SHOWN ON THIS DRAWING REPRESENT EXISTING GRADE ONLY.
- THE REFERENCE POINT LOCATING THIS STRUCTURE IS AT THE INTERSECTION BETWEEN THE ALIGNMENT REFERENCE LINE AND THE LOW STATION ABUTMENT BEARING CENTERLINE. THIS POINT IS LOCATED AS FOLLOWS:  
STA 96+855.000  
E 608701.122 N 7839742.934 ZONE 17W  
LATITUDE 70°38'19.651" N  
LONGITUDE 78°03'40.212" W
- ALL DIMENSIONS ARE GIVEN ALONG THE CONTROL LINE UNO. THE CONTROL LINE IS ALSO THE PROFILE GRADE LINE (PGL) AND IS LOCATED AT CENTERLINE TRACK / TOP OF SUB-BALLAST.
- THE WATERCOURSE CROSSED BY THIS STRUCTURE IS REFERENCED AS NUMBER 166 IN THE REPORT 'FISH HABITAT ASSESSMENTS ALONG THE STEENSBY RAIL CORRIDOR' PREPARED BY KNIGHT PIESOLD CONSULTING AND DATED FEBRUARY 2008.
- HIGH WATER LEVEL (HWL) = 40.580  
HWL FREEBOARD = 1.878 METERS
- NORMAL WATER LEVEL (NWL) = 39.660  
NWL FREEBOARD = 2.798 METERS




DEVELOPMENT OF THIS DRAWING IS BASED ON PRELIMINARY TOPOGRAPHICAL AND GEOTECHNICAL INFORMATION ADEQUATE FOR PRELIMINARY DESIGN ONLY. IT SHOULD NOT BE USED FOR CONSTRUCTION OR ANY OTHER PURPOSES.

REV	DATE	ISSUED FOR DEIS ONLY	DR	CHK	APP	APP	APP	ISS	DDMMYY	APP	ISSUED FOR	REF	NUMBER	TITLE
0	10/12/10	ISSUED FOR DEIS ONLY												
1	10/12/10	ISSUED FOR DEIS ONLY												

STAMP/SEAL  
PROPRIETARY INFORMATION:  
THIS DRAWING IS THE PROPERTY OF AMEC AMERICAS, LTD.  
AND IS NOT TO BE LOANED OR REPRODUCED IN ANY WAY  
WITHOUT THE PERMISSION OF AMEC AMERICAS, LTD.

Client Mgr.	Engineering Mgr.	Project Mgr.	AREA 5200	RAILWAY MAIN LINE	PROJECT NUMBER 1150
PROJECT PHASE LAND PERMIT APPLICATION	PROJECT NO.	ACTIVITY NO.	BY KGW	DDMMYY	SUBJECT
SCALE 1:150	PACKAGE CODE	DSN KGW	CHK JAS	APP	BR-096-2 GENERAL PLAN AND ELEVATION
CAD FILE:					REV. 0



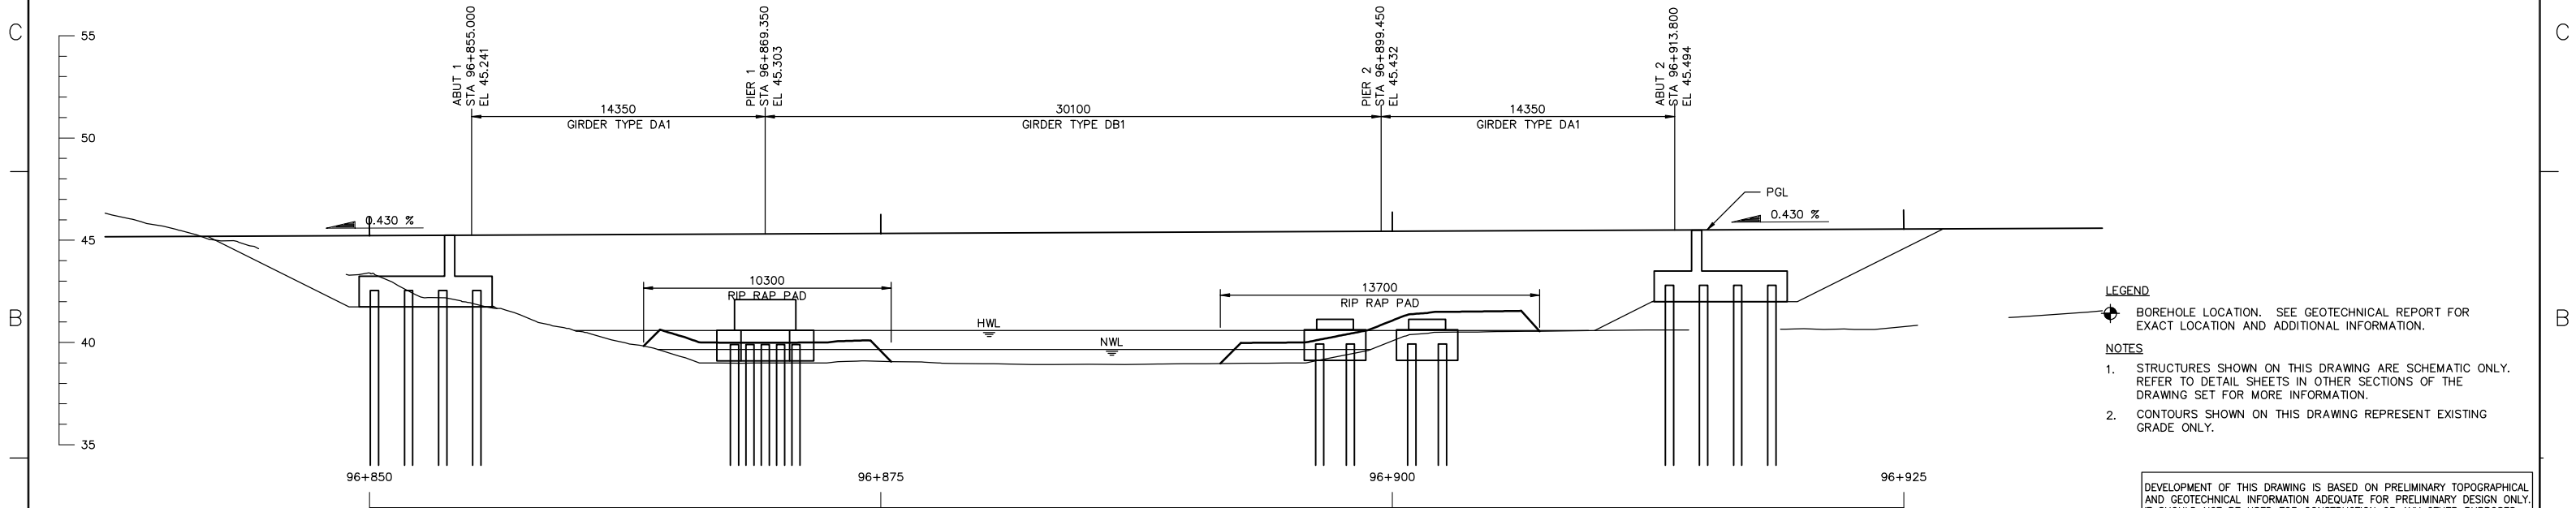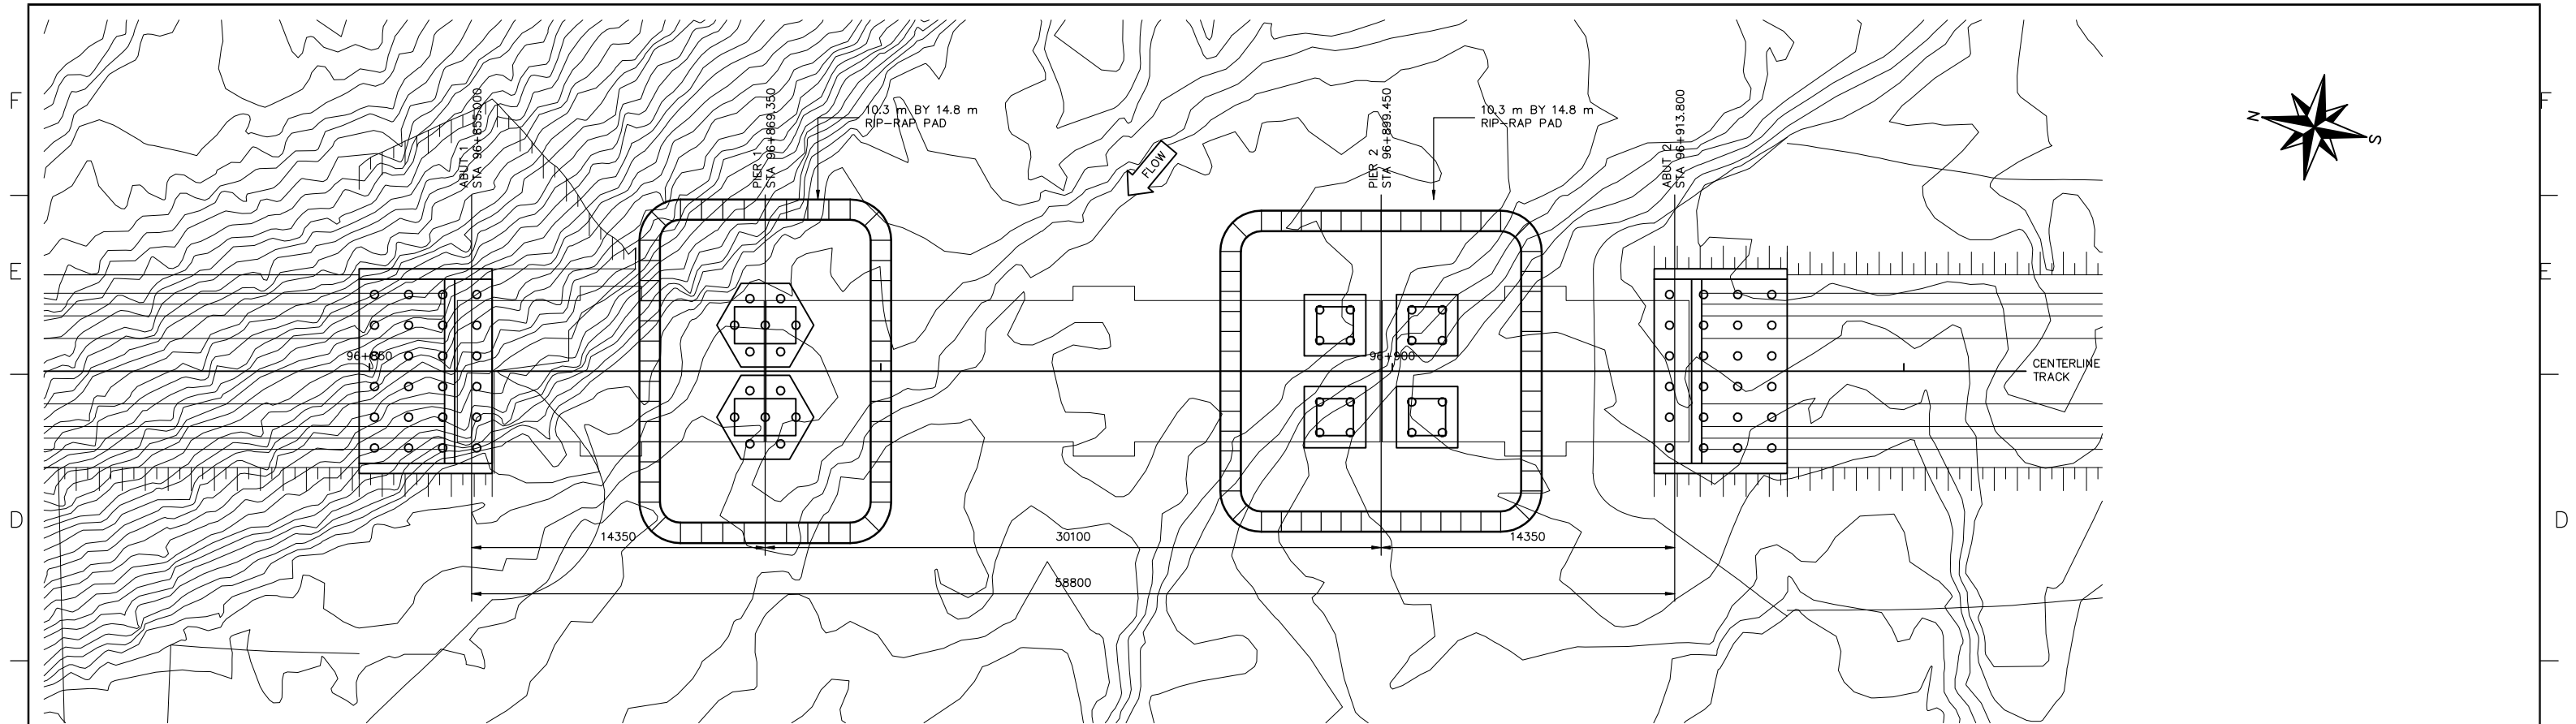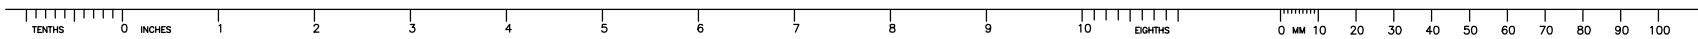

LEGEND

BOREHOLE LOCATION. SEE GEOTECHNICAL REPORT FOR EXACT LOCATION AND ADDITIONAL INFORMATION.

NOTES

- STRUCTURES SHOWN ON THIS DRAWING ARE SCHEMATIC ONLY. REFER TO DETAIL SHEETS IN OTHER SECTIONS OF THE DRAWING SET FOR MORE INFORMATION.
- CONTOURS SHOWN ON THIS DRAWING REPRESENT EXISTING GRADE ONLY.

DEVELOPMENT OF THIS DRAWING IS BASED ON PRELIMINARY TOPOGRAPHICAL AND GEOTECHNICAL INFORMATION ADEQUATE FOR PRELIMINARY DESIGN ONLY. IT SHOULD NOT BE USED FOR CONSTRUCTION OR ANY OTHER PURPOSES.

--	--	