



1. THIS PHOTO MOSAIC IS PROVIDED FOR GENERAL INFORMATION ONLY AND MAY NOT REFLECT THE CURRENT CONDITION OF THE SITE.
2. STRUCTURES SHOWN ON THIS DRAWING ARE SCHEMATIC ONLY. REFER TO DETAIL SHEETS IN OTHER SECTIONS OF THE DRAWING SET FOR MORE INFORMATION.
3. CONTOURS SHOWN ON THIS DRAWING REPRESENT EXISTING GRADE ONLY.

2 CAD FILE:

[illegible]

STAMP/SEAL



PROPRIETARY INFORMATION:
THIS DRAWING IS THE PROPERTY OF AMEC AMERICAS, LTD.
AND IS NOT TO BE LOANED OR REPRODUCED IN ANY WAY
WITHOUT THE PERMISSION OF AMEC AMERICAS, LTD.

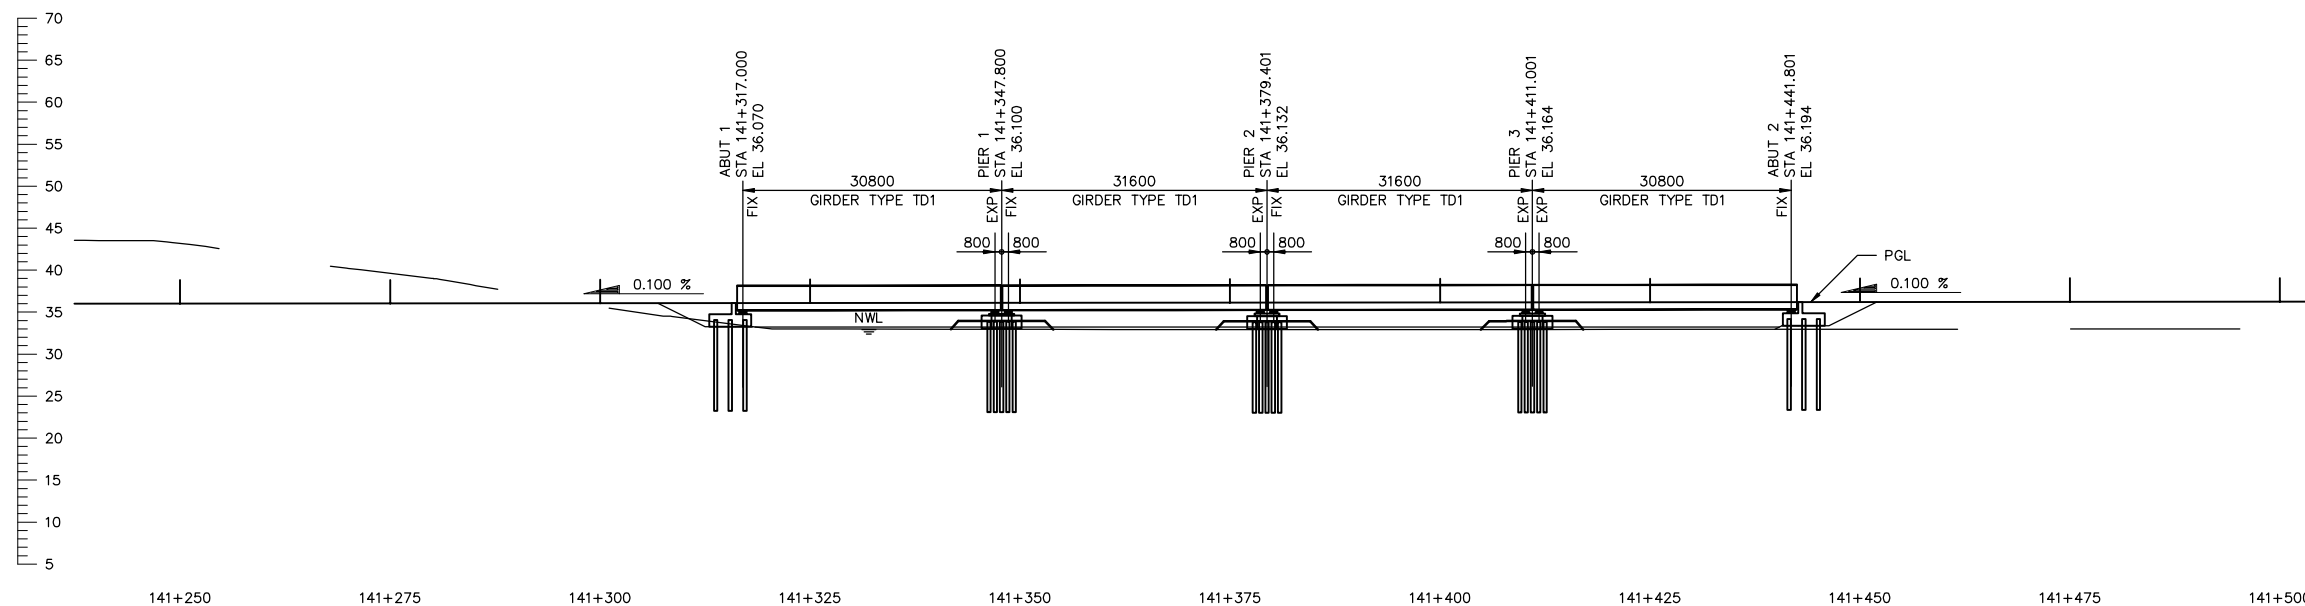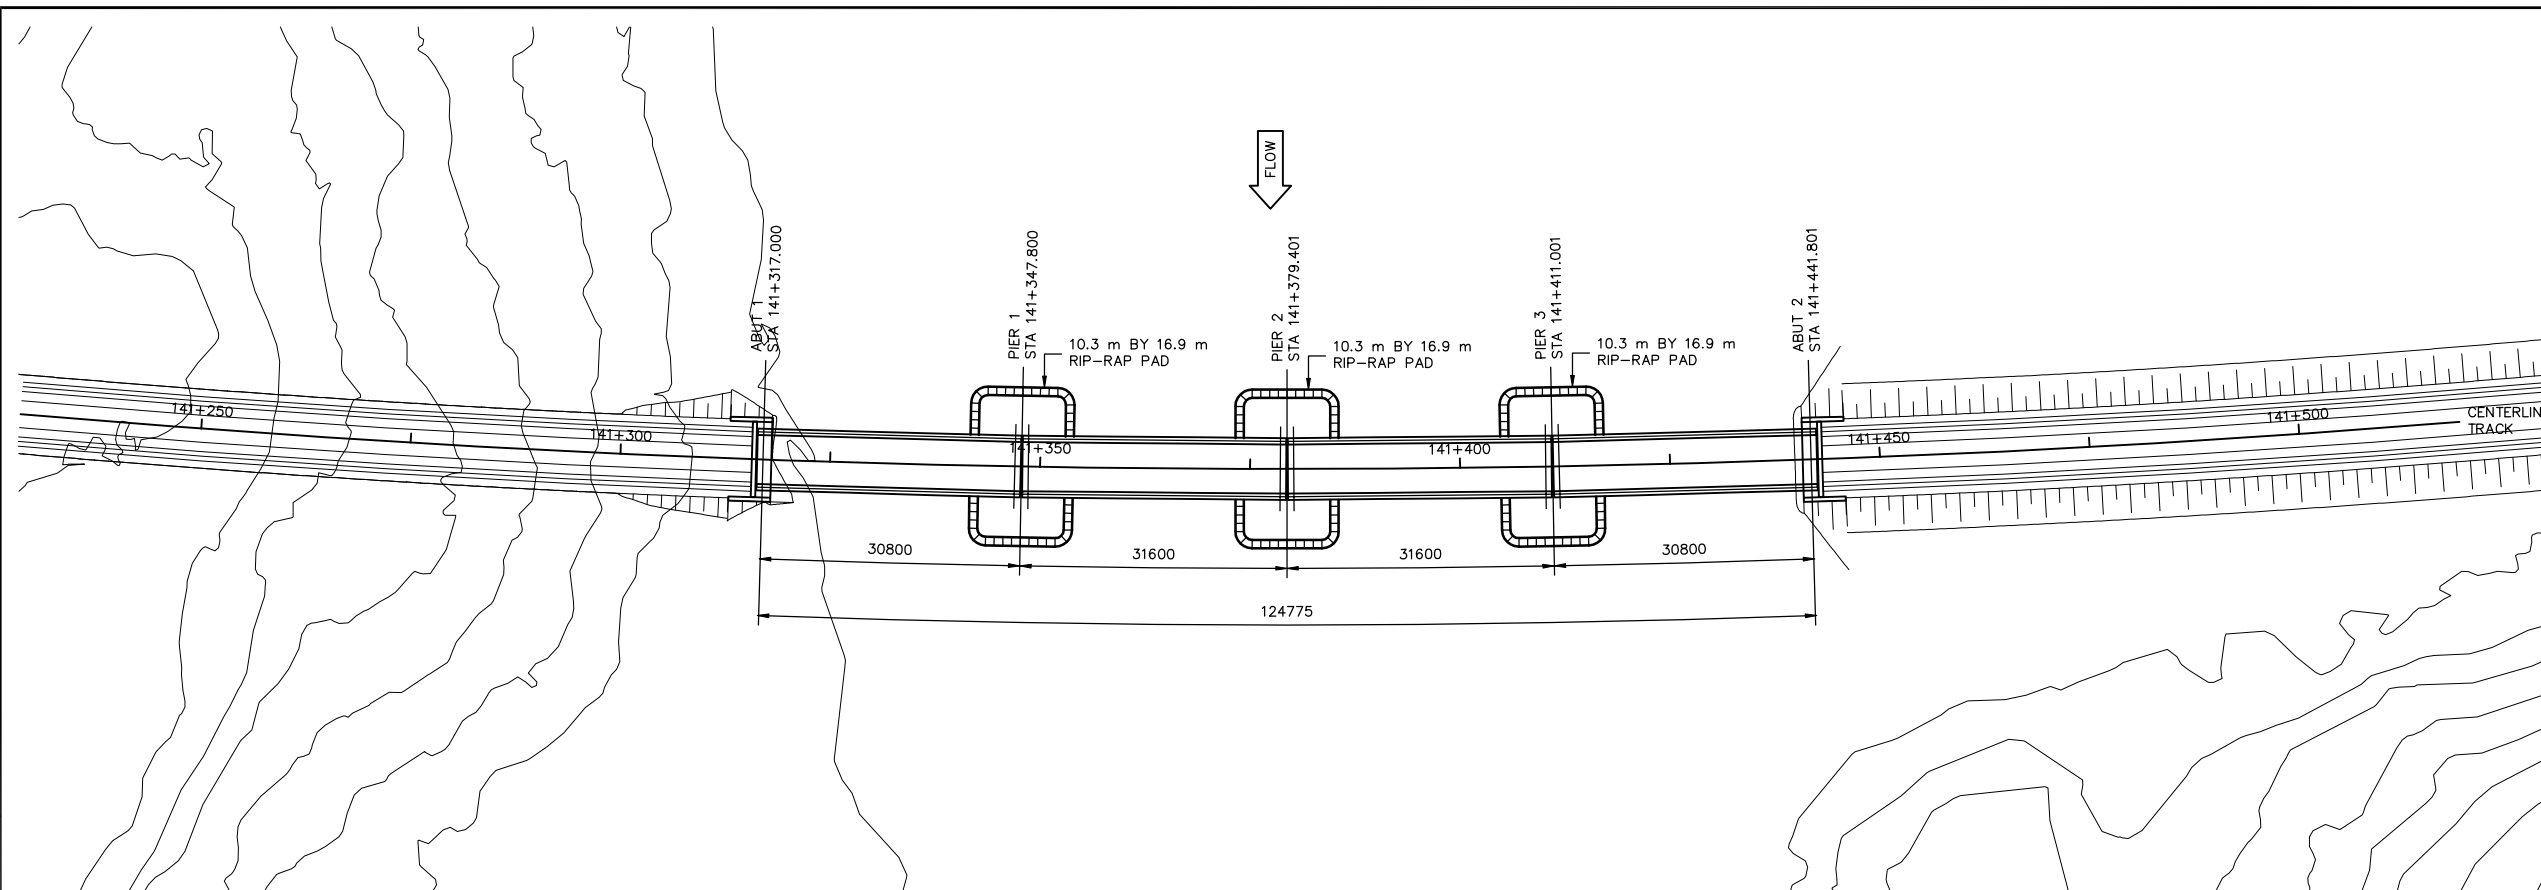


- NOTES**
1. STRUCTURES SHOWN ON THIS DRAWING ARE SCHEMATIC ONLY. REFER TO DETAIL SHEETS IN OTHER SECTIONS OF THE DRAWING SET FOR MORE INFORMATION.
 2. CONTOURS SHOWN ON THIS DRAWING REPRESENT EXISTING GRADE ONLY.
 3. THE REFERENCE POINT LOCATING THIS STRUCTURE IS AT THE INTERSECTION BETWEEN THE ALIGNMENT REFERENCE LINE AND THE LOW STATION ABUTMENT BEARING CENTERLINE.
THIS POINT IS LOCATED AS FOLLOWS:
STA 141+317.000
E 597572.341 N 7805083.075 ZONE 17W
LATITUDE 70°19'58.482" N
LONGITUDE 78°24'05.969" W
 4. ALL DIMENSIONS ARE GIVEN ALONG THE CONTROL LINE UNO. THE CONTROL LINE IS ALSO THE PROFILE GRADE LINE (PGL) AND IS LOCATED AT CENTERLINE TRACK / TOP OF SUB-BALLAST.
 5. THE WATERCOURSE CROSSED BY THIS STRUCTURE IS REFERENCED AS NUMBER 214 IN THE REPORT 'FISH HABITAT ASSESSMENTS ALONG THE STEENSBY RAIL CORRIDOR' PREPARED BY KNIGHT PIESOLD CONSULTING AND DATED FEBRUARY 2008.
 6. HIGH WATER LEVEL (HWL) = 33.270
HWL FREEBOARD = 1.840 METERS
 7. NORMAL WATER LEVEL (NWL) = 33.220
NWL FREEBOARD = 1.890 METERS

DEVELOPMENT OF THIS DRAWING IS BASED ON PRELIMINARY TOPOGRAPHICAL
AND GEOTECHNICAL INFORMATION ADEQUATE FOR PRELIMINARY DESIGN ONLY.
IT SHOULD NOT BE USED FOR CONSTRUCTION OR ANY OTHER PURPOSES.

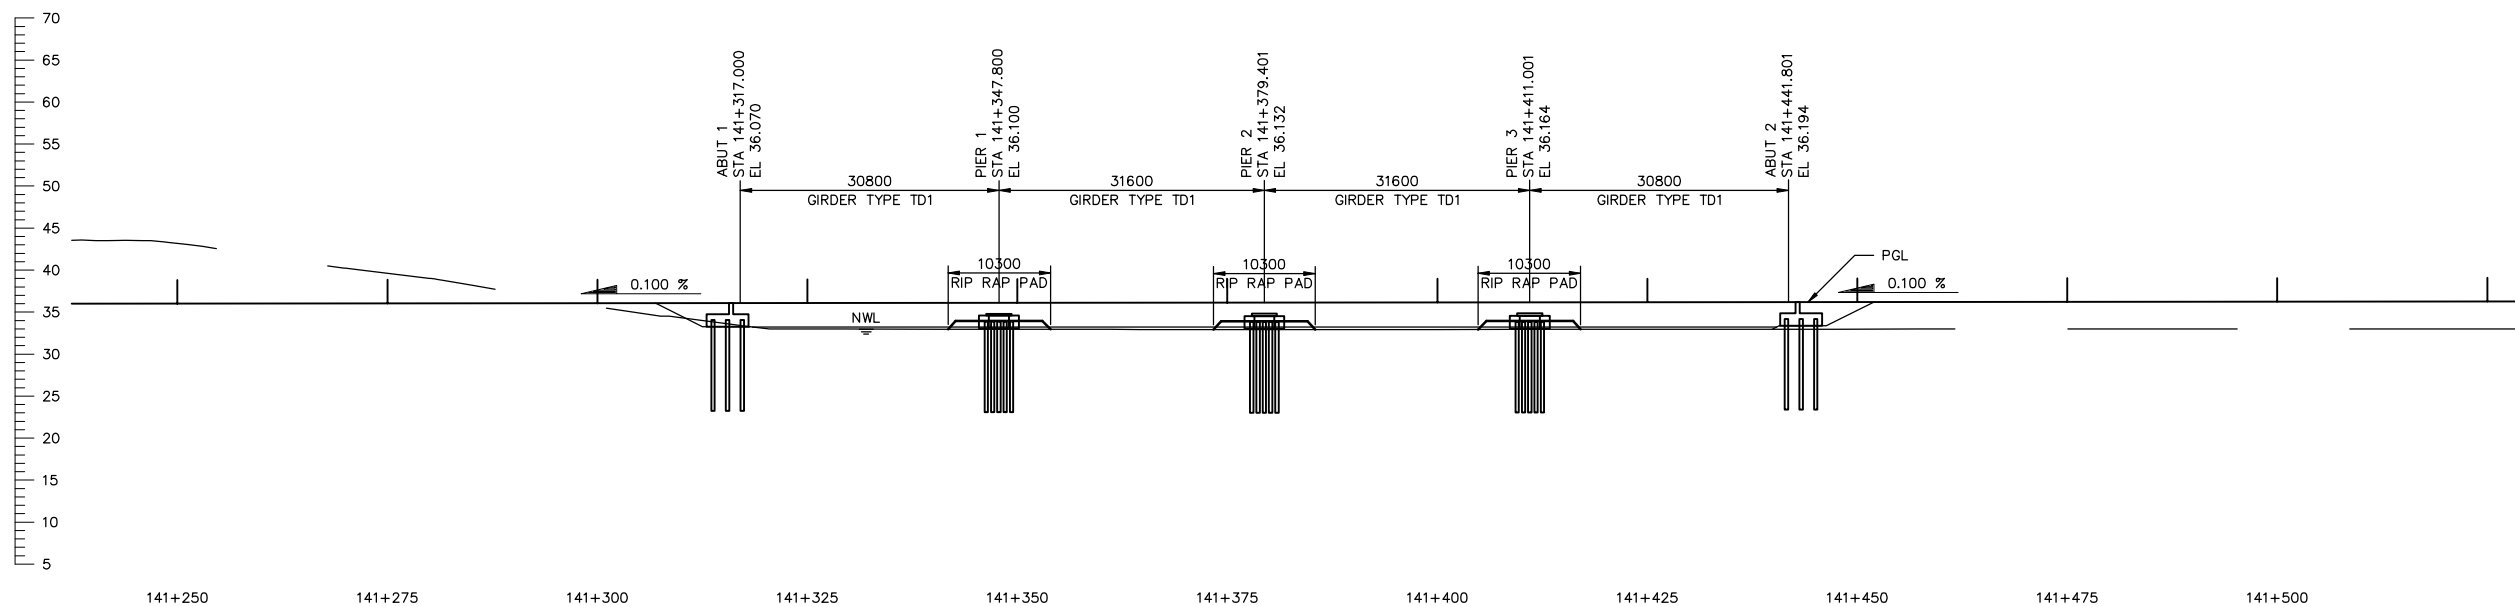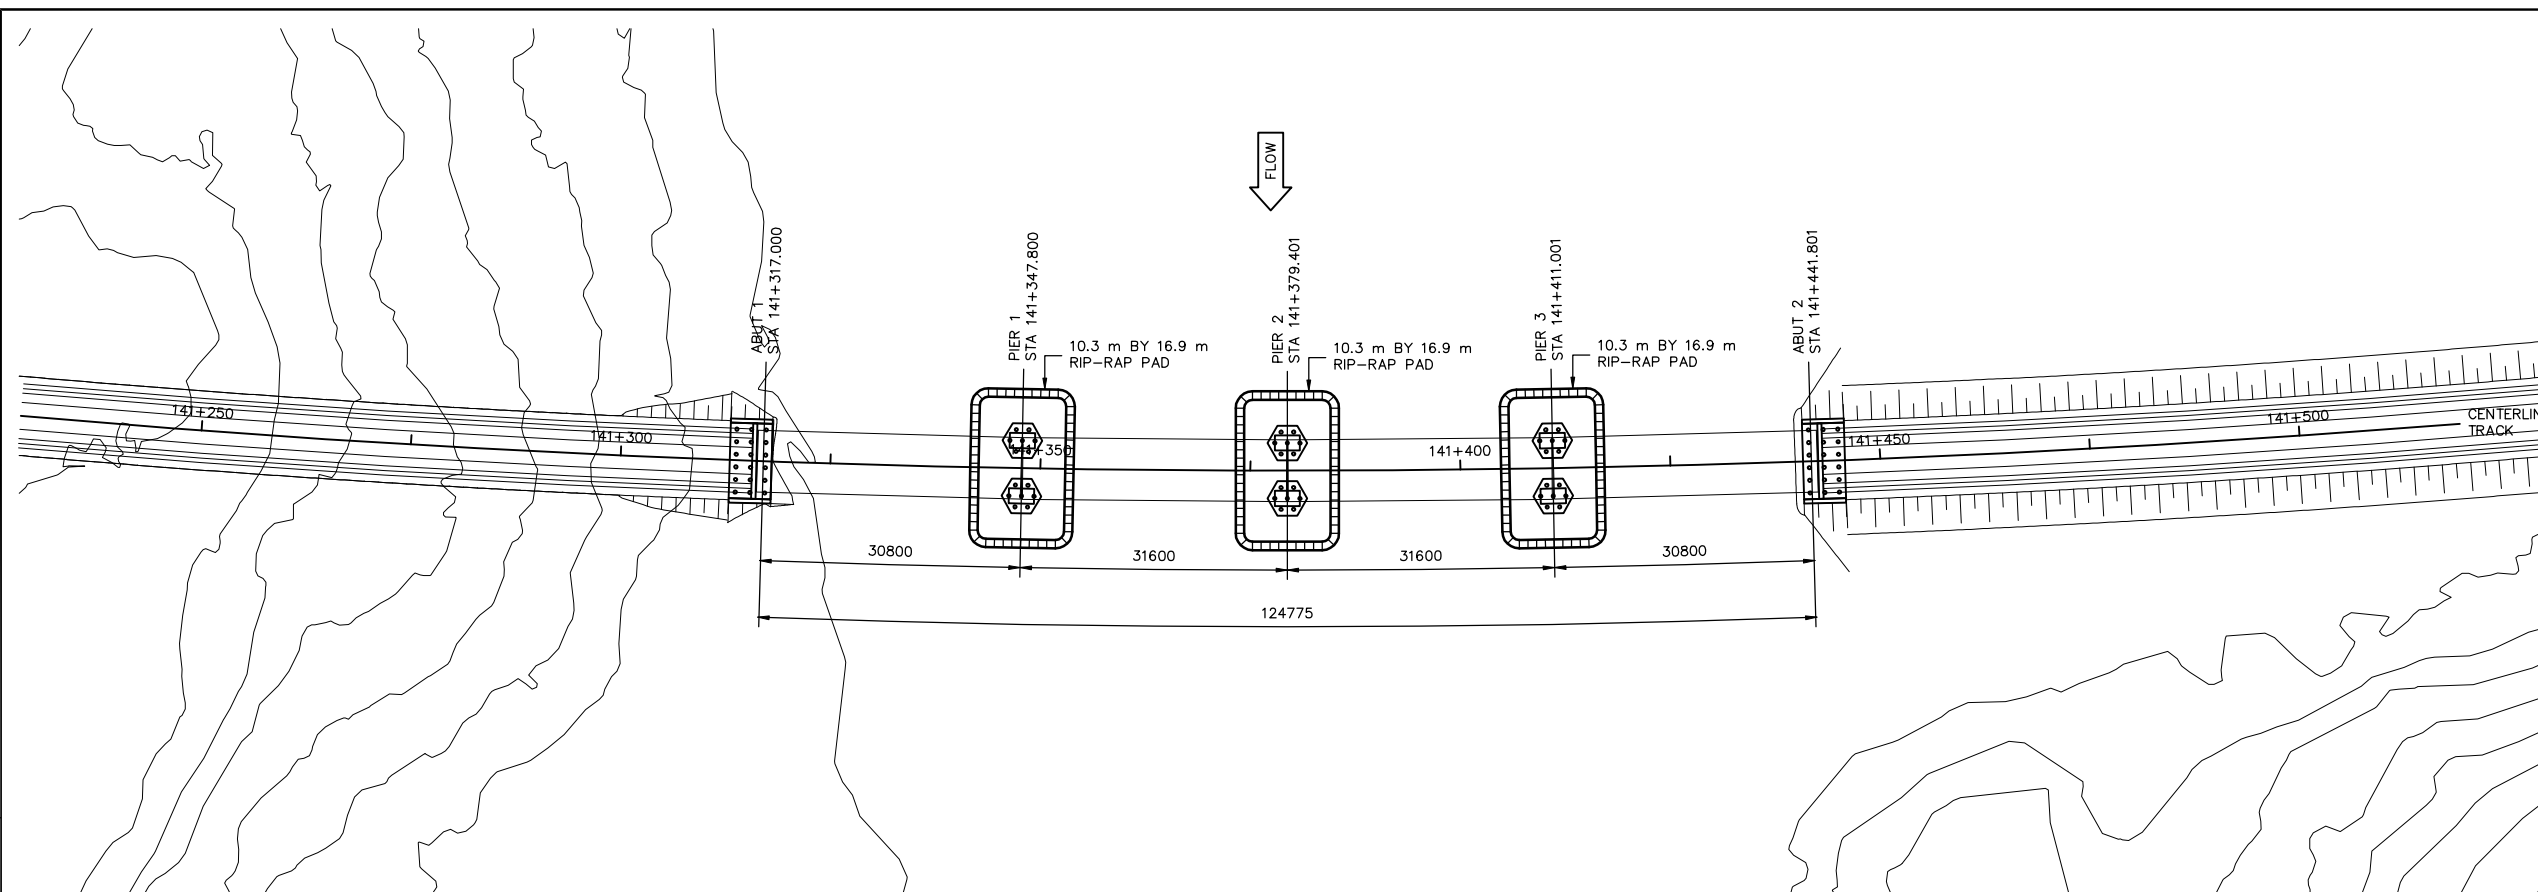


[illegible]




 BOREHOLE LOCATION. SEE GEOTECHNICAL REPORT FOR EXACT LOCATION AND ADDITIONAL INFORMATION.

1. STRUCTURES SHOWN ON THIS DRAWING ARE SCHEMATIC ONLY. REFER TO DETAIL SHEETS IN OTHER SECTIONS OF THE DRAWING SET FOR MORE INFORMATION.
2. CONTOURS SHOWN ON THIS DRAWING REPRESENT EXISTING GRADE ONLY.

DEVELOPMENT OF THIS DRAWING IS BASED ON PRELIMINARY TOPOGRAPHICAL
AND GEOTECHNICAL INFORMATION ADEQUATE FOR PRELIMINARY DESIGN ONLY.
IT SHOULD NOT BE USED FOR CONSTRUCTION OR ANY OTHER PURPOSES.

															Client Mgr. Engineering Mgr. Project Mgr.												 										
															PROJECT PHASE LAND PERMIT APPLICATION					AREA 5200	RAILWAY MAIN LINE					PROJECT NUMBER											
															PROJECT NO.		ACTIVITY NO.		BY	DDMMYY	SUBJECT BR-141-1 FOUNDATION LAYOUT					DRAWING NO.		REV.									
															DSN	KGW			A1-159952-5200-122-6228-02							0											
															DRN	KGW																					
															CHK	JAS																					
															APP																						
															SCALE 1:450										PACKAGE CODE												
															STAMP/SEAL PROPRIETARY INFORMATION: THIS DRAWING IS THE PROPERTY OF AMEC AMERICAS, LTD. AND IS NOT TO BE LOANED OR REPRODUCED IN ANY WAY WITHOUT THE PERMISSION OF AMEC AMERICAS, LTD.																						
															0 10/12/10 ISSUED FOR DEIS ONLY KGW JAS BGH ISS DDMMYY APP ISSUED FOR REF NUMBER TITLE																						
															REV DDMMYY REVISION DR CHK APP APP APP APP ISS DDMMYY APP ISSUED FOR REF NUMBER REFERENCES																						
															9 1 8 7 6 5 4 3 2 1																						

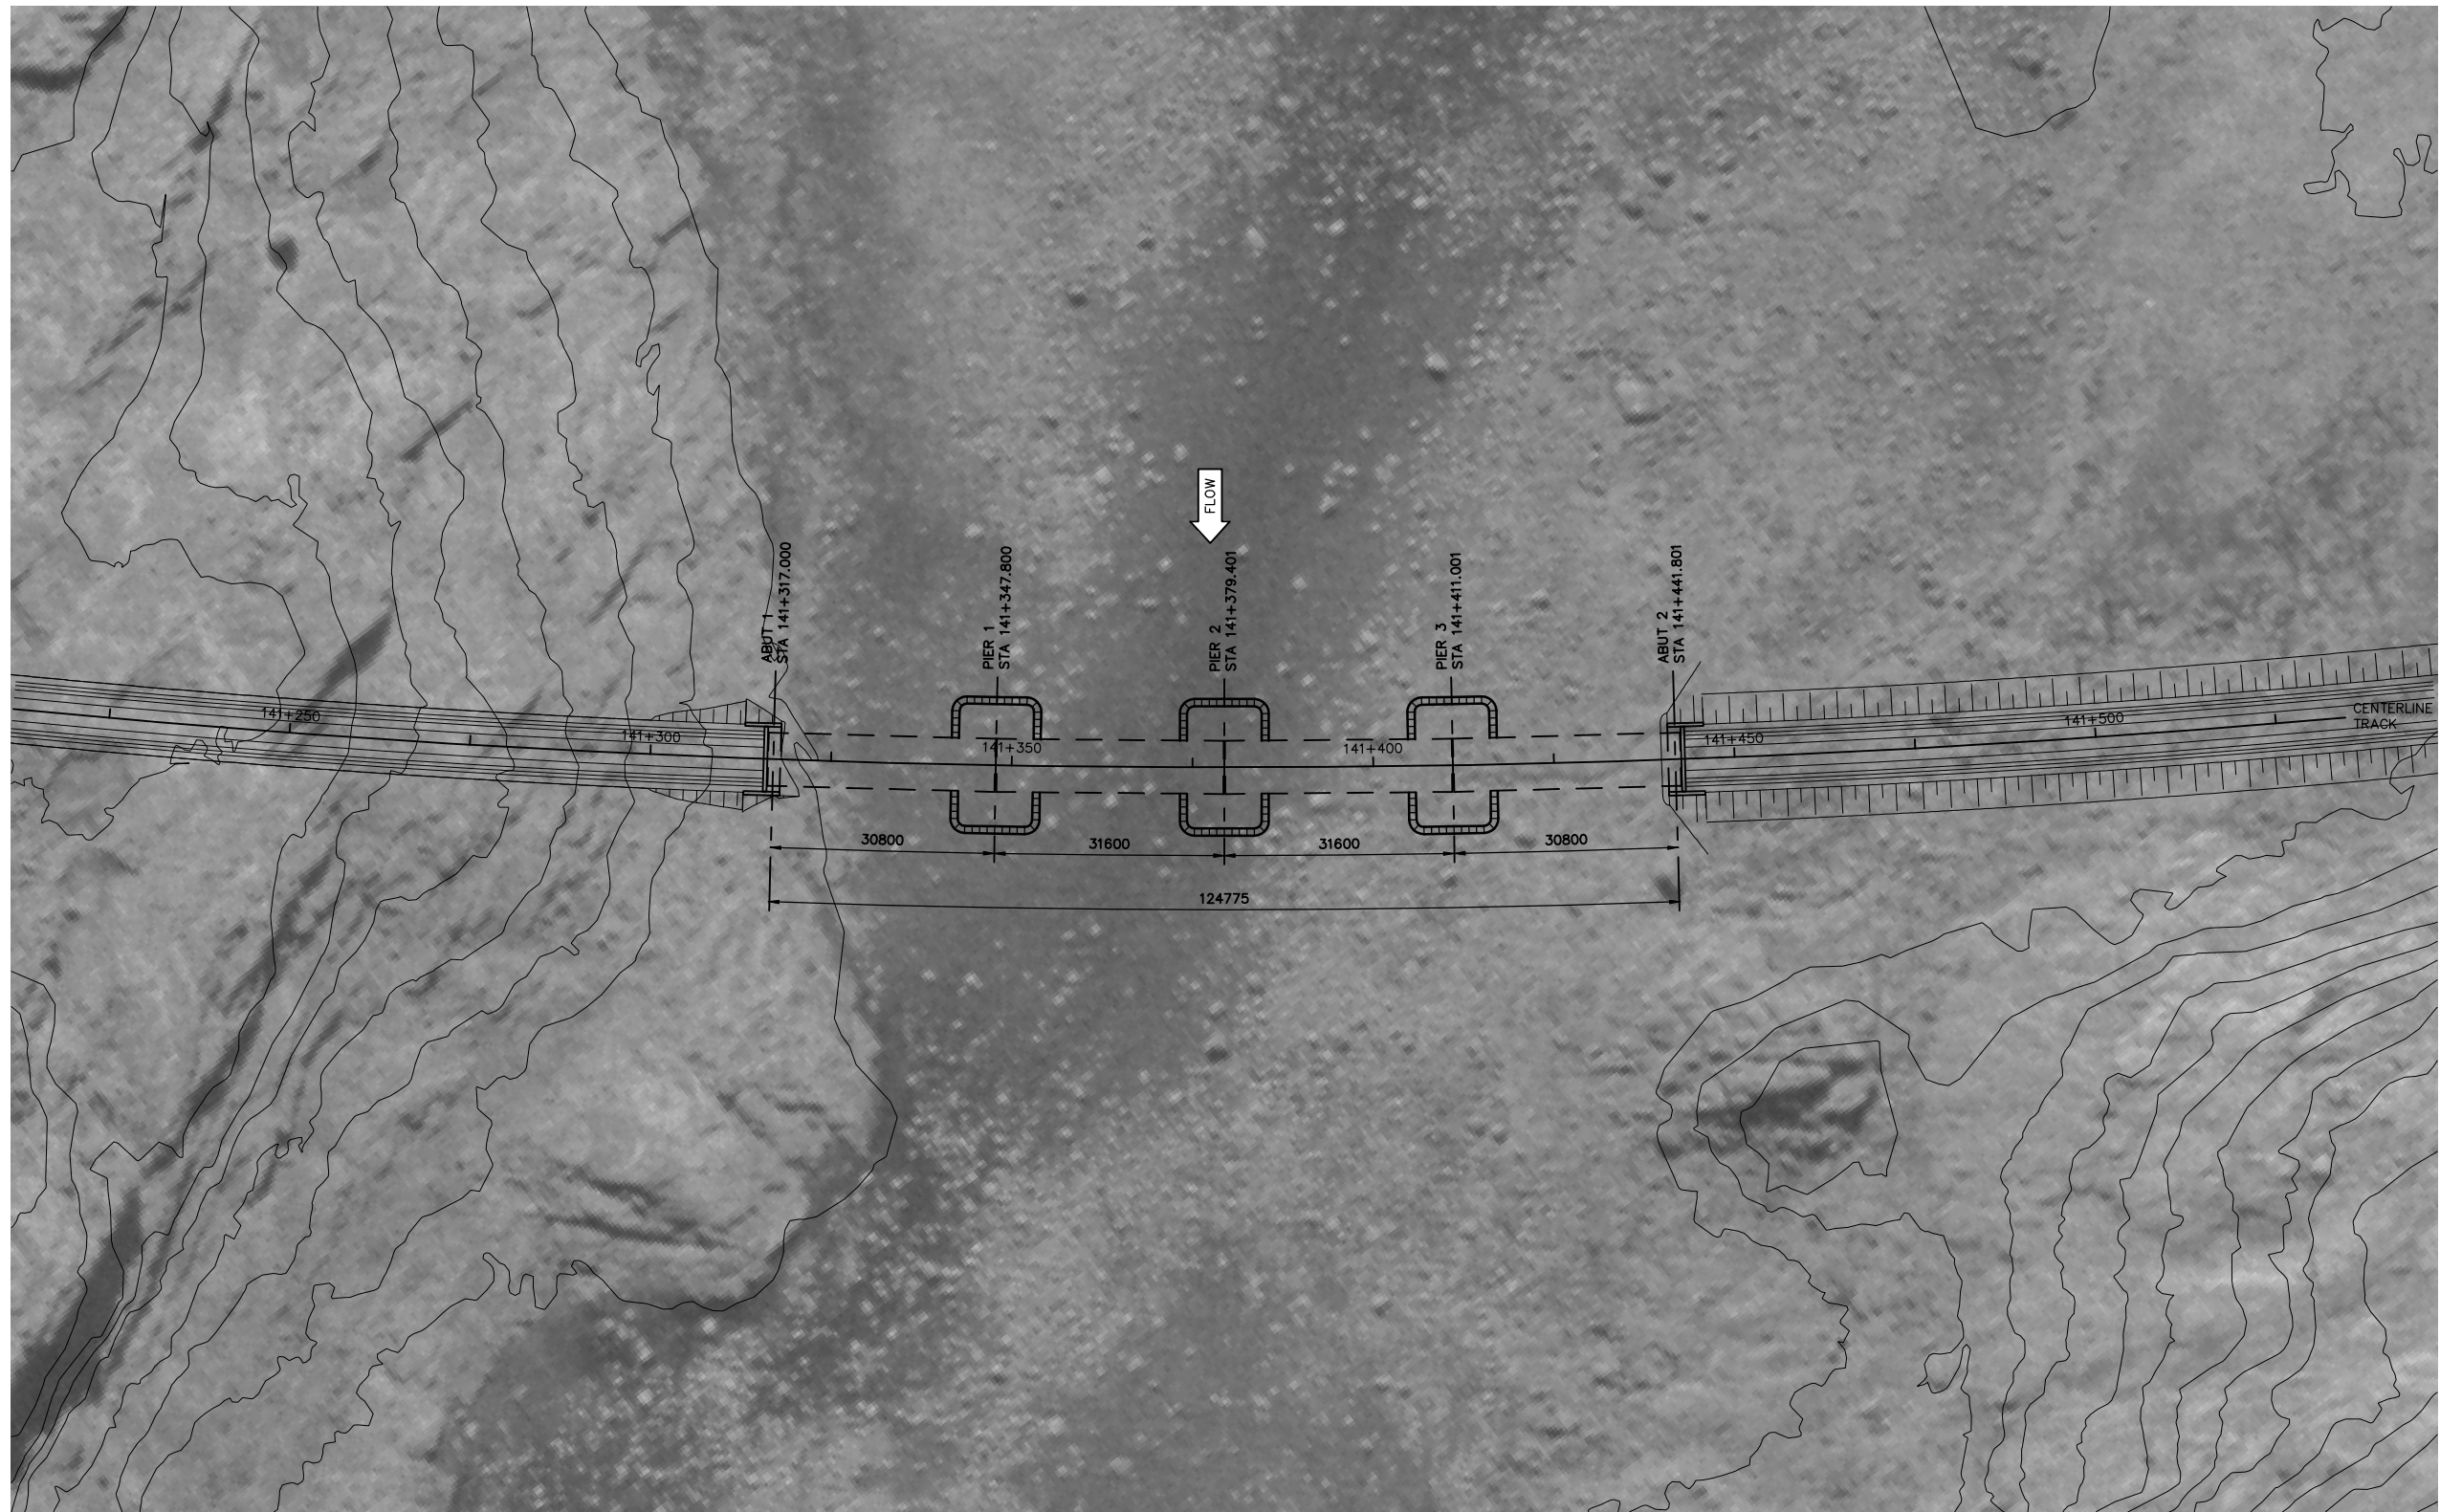

1. THIS PHOTO MOSAIC IS PROVIDED FOR GENERAL INFORMATION ONLY AND MAY NOT REFLECT THE CURRENT CONDITION OF THE SITE.
2. STRUCTURES SHOWN ON THIS DRAWING ARE SCHEMATIC ONLY. REFER TO DETAIL SHEETS IN OTHER SECTIONS OF THE DRAWING SET FOR MORE INFORMATION.
3. CONTOURS SHOWN ON THIS DRAWING REPRESENT EXISTING GRADE ONLY.

DEVELOPMENT OF THIS DRAWING IS BASED ON PRELIMINARY TOPOGRAPHICAL
AND GEOTECHNICAL INFORMATION ADEQUATE FOR PRELIMINARY DESIGN ONLY.
IT SHOULD NOT BE USED FOR CONSTRUCTION OR ANY OTHER PURPOSES.

--	--	