



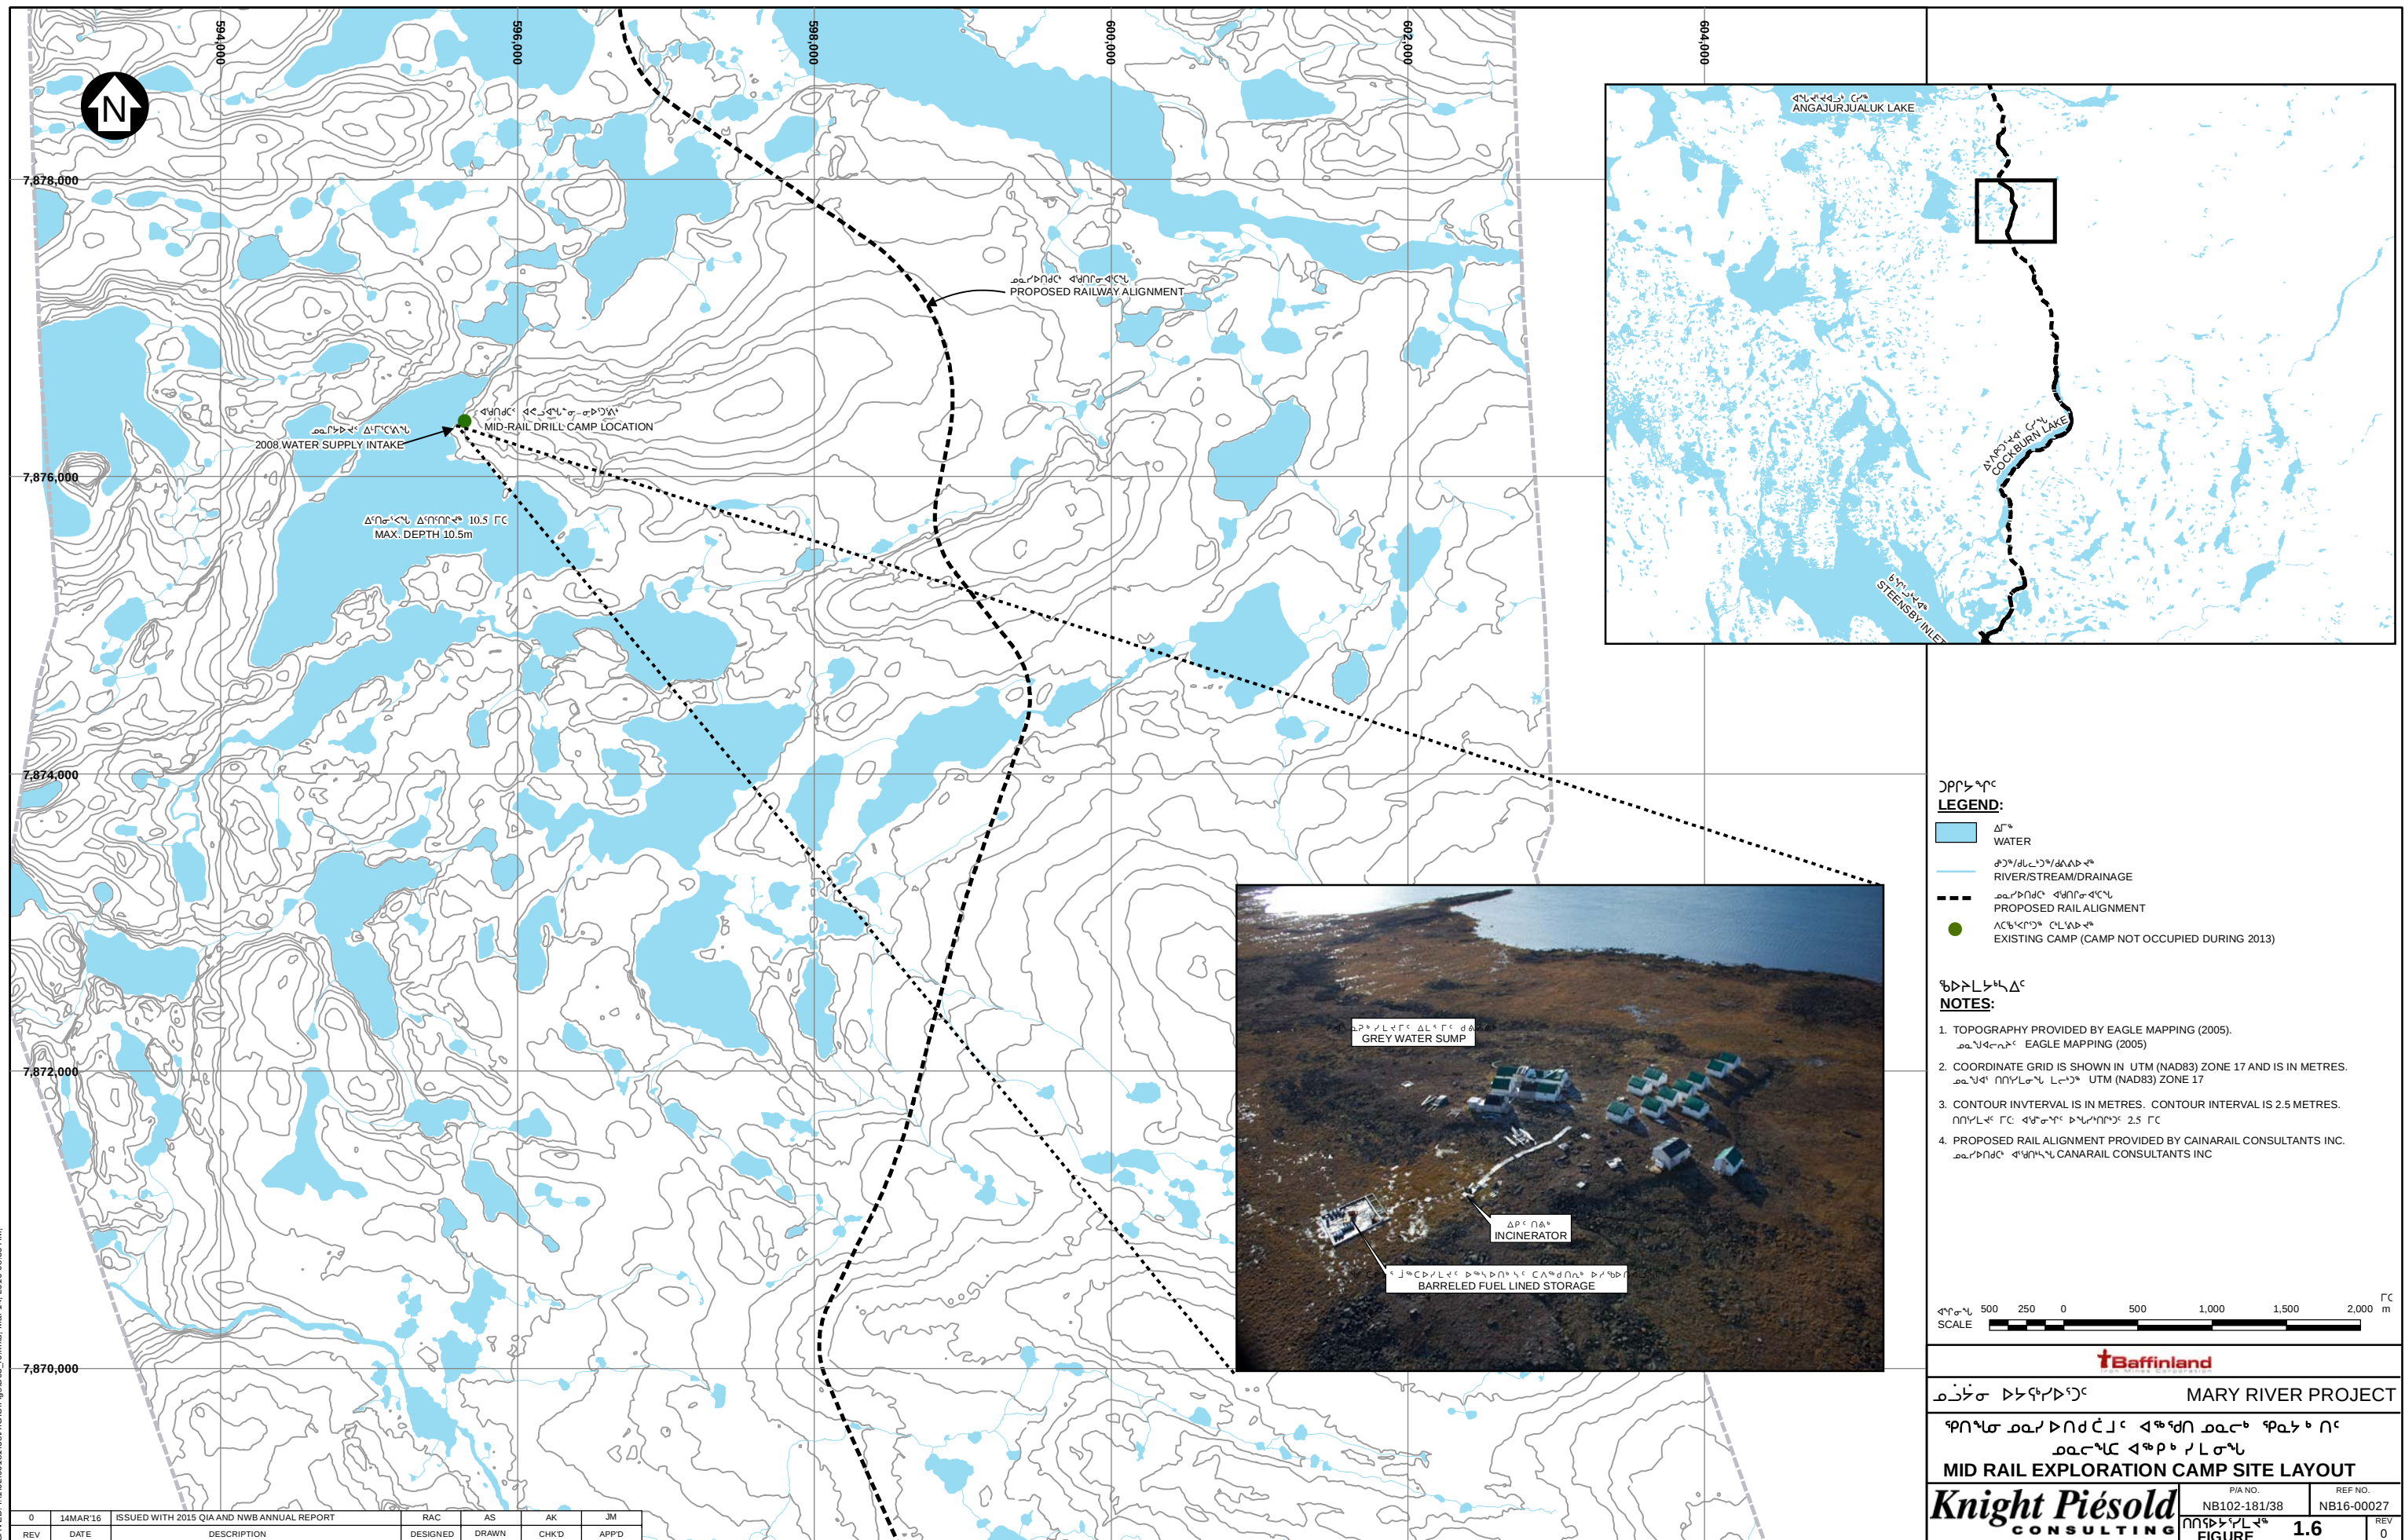

SAVED: 11:02:00 181038A AsimPSON PRINTED: 3/14/2016 8:37:29 AM / ASIMPSON  
REV: 0 DATE: 14MAR16 DESCRIPTION: ISSUED WITH 2015 QIA AND NWB ANNUAL REPORT  
DESIGNED: TM DRAWN: AS CHK'D: AK APP'D: JM

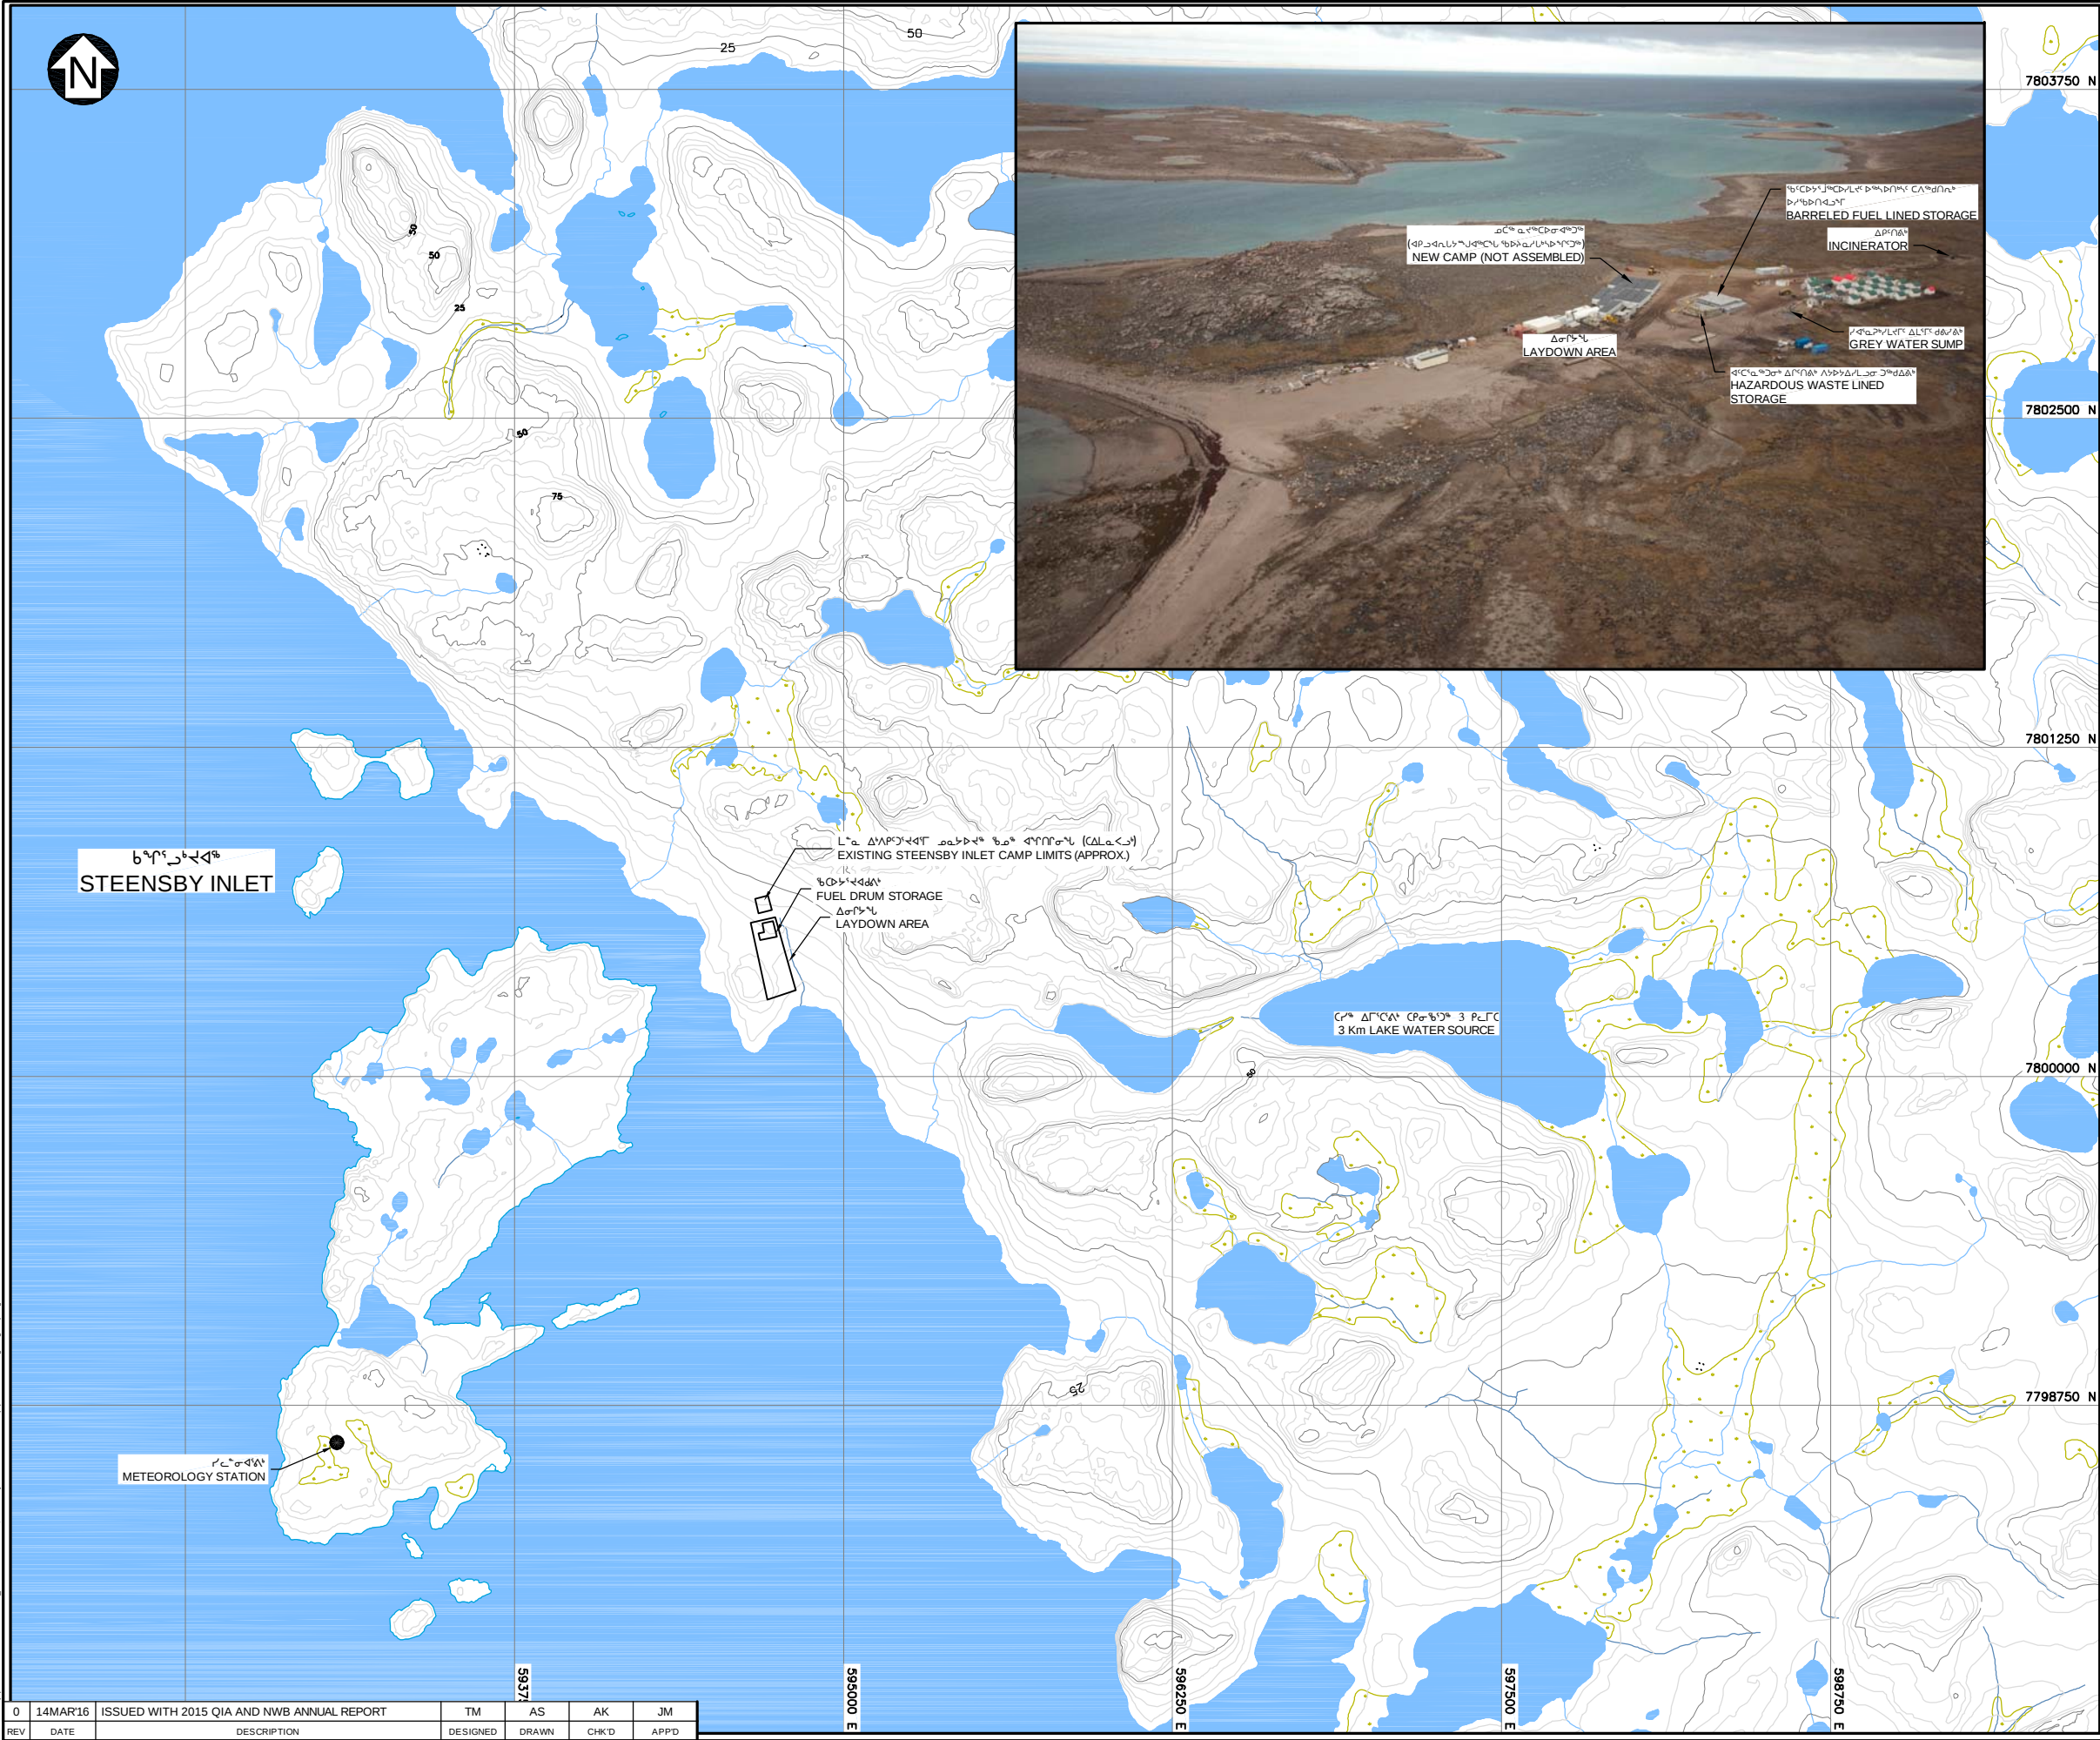

**LEGEND:**


- WATER
- RIVER/STREAM/DRAINAGE
- WETLAND

**NOTES:**

- COORDINATE GRID IS UTM (NAD83) ZONE 17 AND IS IN METRES.
- CONTOUR INTERVAL IS 5 METRES.
- TOPOGRAPHY PROVIDED BY EAGLE MAPPING (2005).
- PROPOSED RAIL ALIGNMENT PROVIDED BY CANARAIL CONSULTANTS INC. OCTOBER 7, 2008.
- STEENSBY INLET INFRASTRUCTURE PROVIDED BY GENIVAR. DECEMBER 9, 2008.

**REFERENCES:**

- UTM (NAD83) Zone 17
- UTM (NAD83) Zone 17
- Eagle Mapping (2005)
- Canarail Consultants Inc
- Genivar

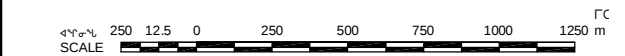

MARY RIVER PROJECT

STEENSBY PORT  
EXPLORATION CAMP SITE LAYOUT

|                         |                       |
|-------------------------|-----------------------|
| P/A NO.<br>NB102-181/38 | REF NO.<br>NB16-00027 |
| FIGURE                  | REV<br>0              |

