
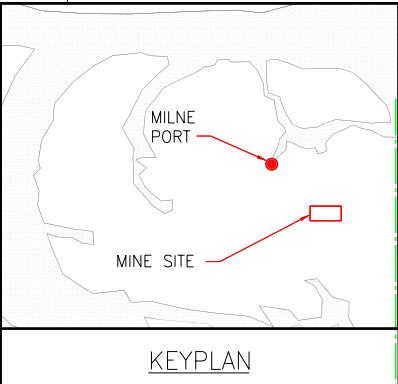


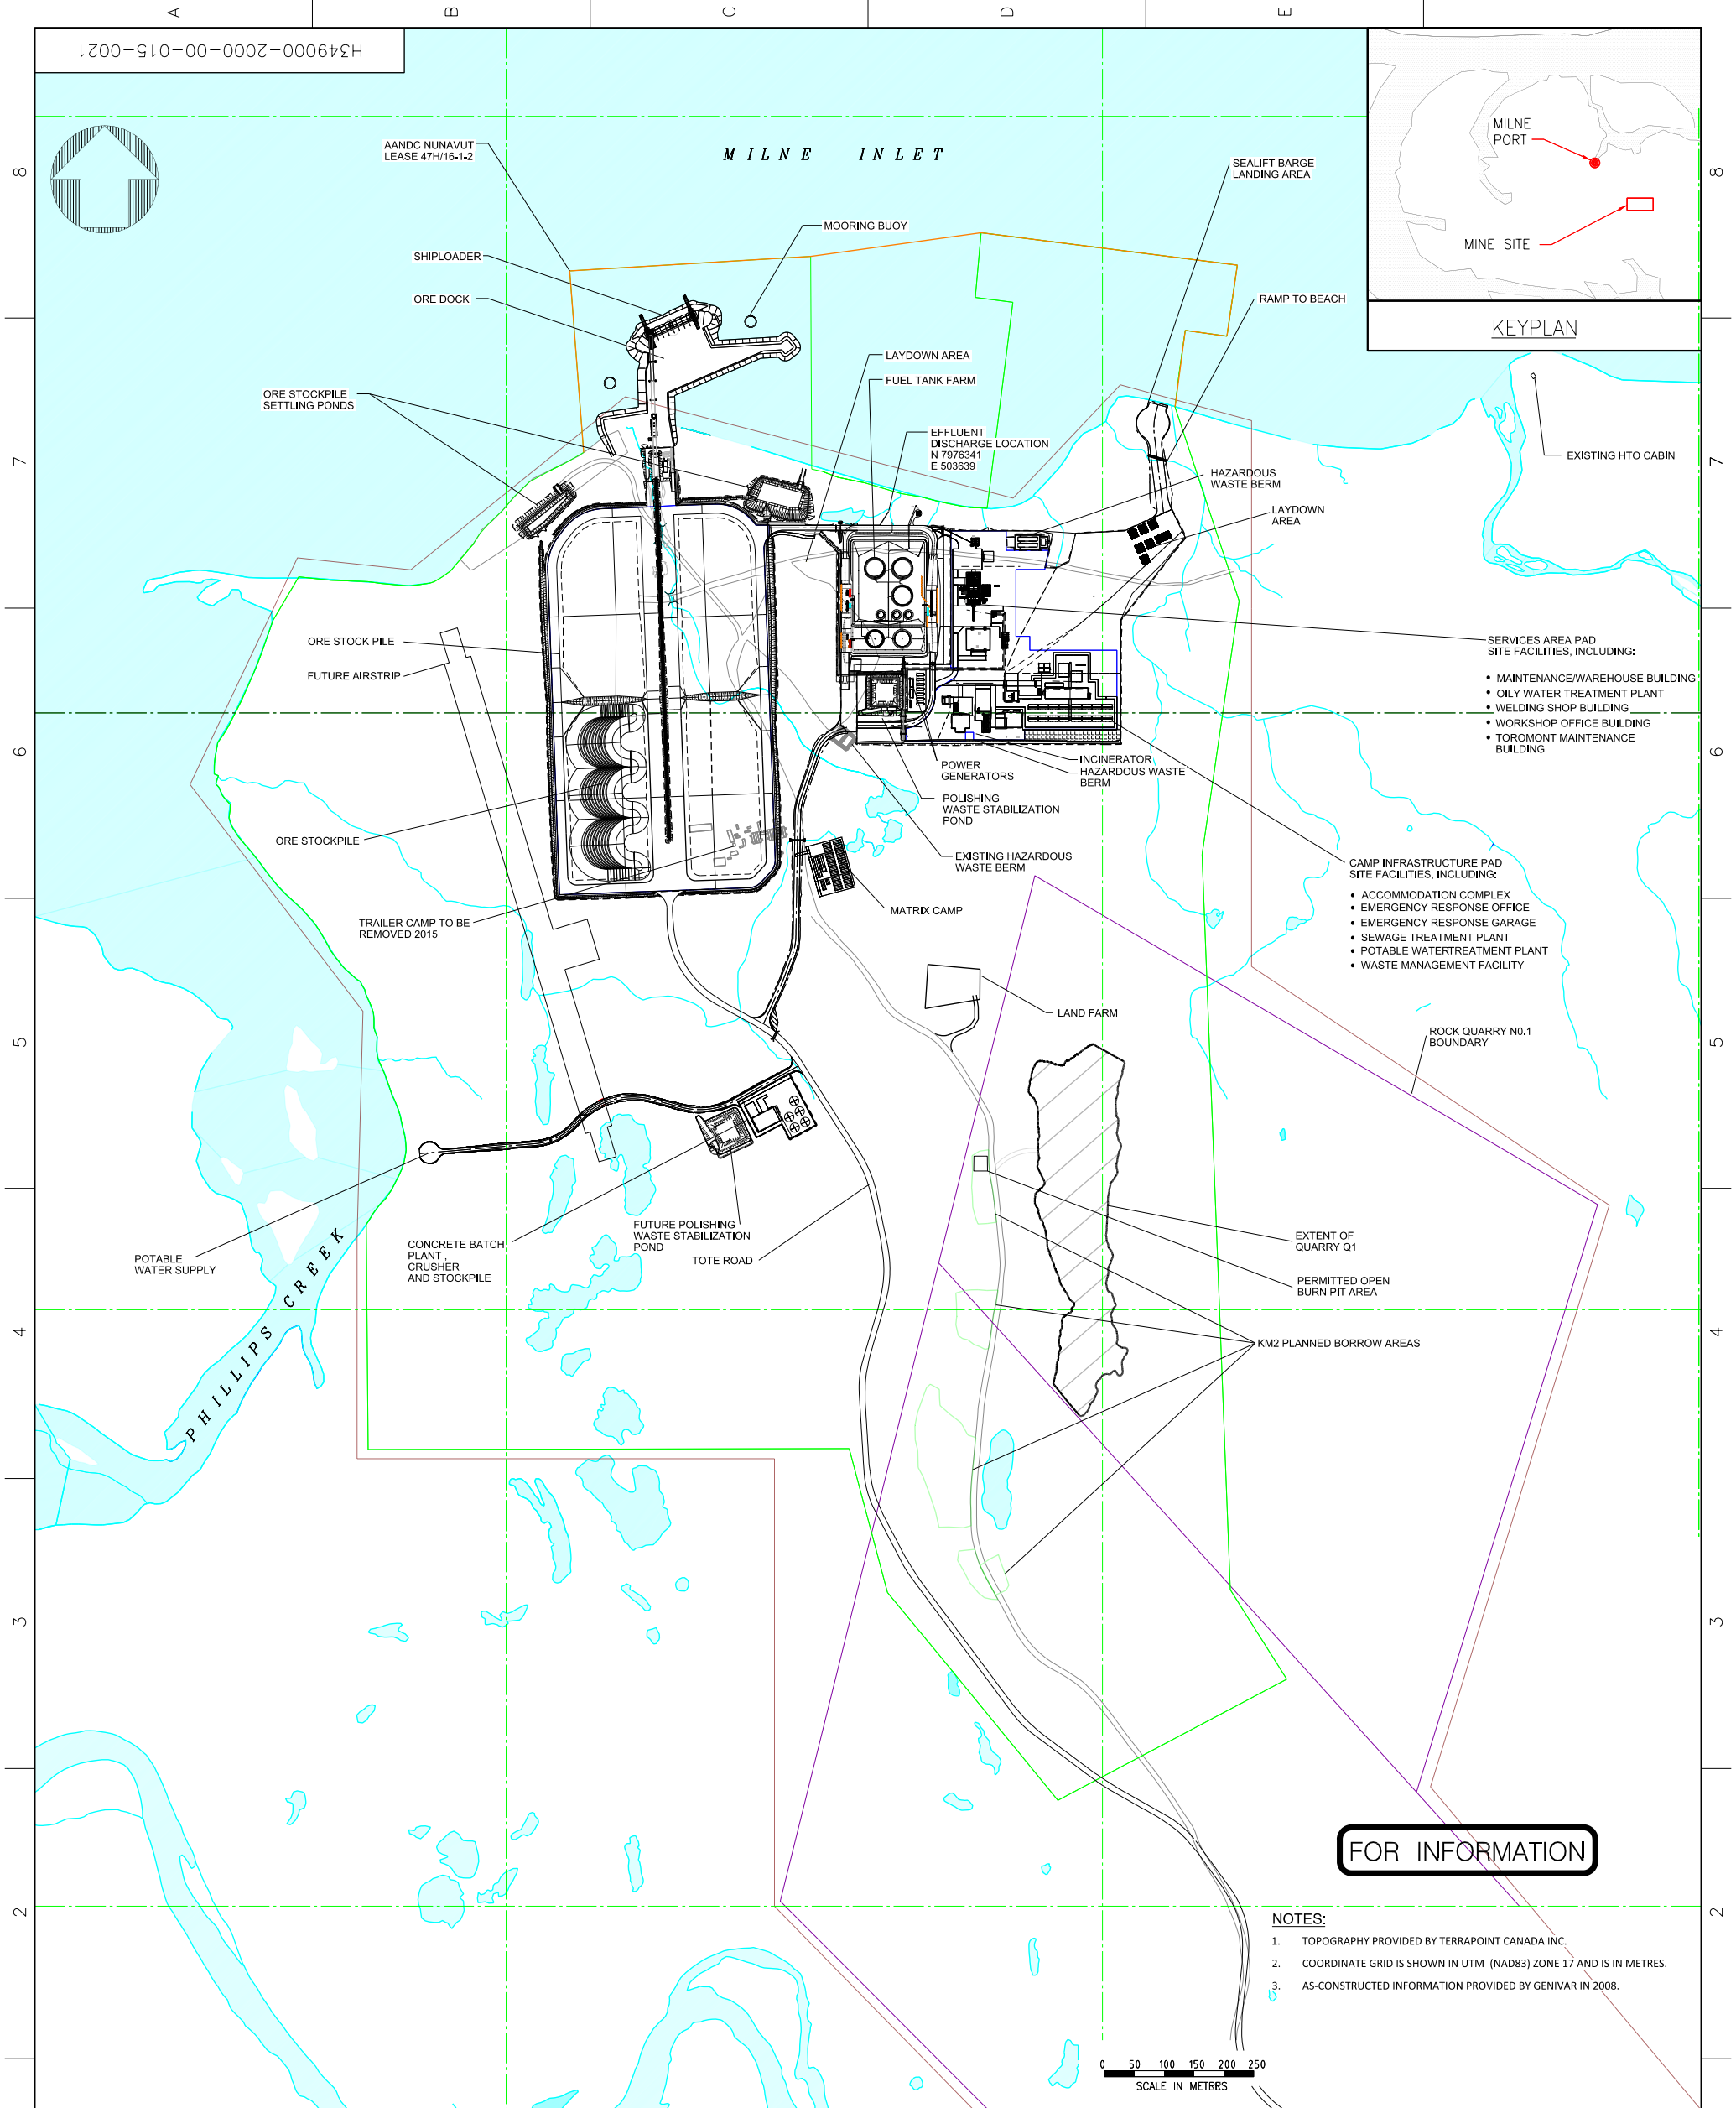

FOR INFORMATION

- NOTES:**
- TOPOGRAPHY PROVIDED BY TERRAPOINT CANADA INC.
 - COORDINATE GRID IS SHOWN IN UTM (NAD83) ZONE 17 AND IS IN METRES.
 - AS-CONSTRUCTED INFORMATION PROVIDED BY GENIVAR IN 2008.

LEGEND: WATER QUARRY COMMERCIAL LEASE AANDC LEASE 47H/16-1-2		RIVER/STREAM/DRAINAGE ROAD PROJECT DEVELOPMENT AREA PLANNED BORROW AREAS		<table border="1"> <tr> <td colspan="2">DESIGNED BY</td> <td colspan="2">DRAWN BY</td> </tr> <tr> <td colspan="2">C. LEISTNER</td> <td colspan="2">J. BAJAGIC</td> </tr> <tr> <td colspan="2">DATE 2014-10-20</td> <td colspan="2">DATE 2014-10-20</td> </tr> <tr> <td colspan="2">CHECKED BY</td> <td colspan="2">DISCIP. ENGR.</td> </tr> <tr> <td colspan="2">S. POTTER</td> <td colspan="2">A. GRZEGORCZYK</td> </tr> <tr> <td colspan="2">DATE 2014-10-20</td> <td colspan="2">DATE 2014-10-20</td> </tr> <tr> <td colspan="2">PROJ. DES. COORD.</td> <td colspan="2">PROJ. ENGR.</td> </tr> <tr> <td colspan="2">T. THERTELL</td> <td colspan="2">J. CLELAND</td> </tr> <tr> <td colspan="2">DATE 2014-10-20</td> <td colspan="2">DATE 2014-06-19</td> </tr> <tr> <td colspan="2">PROJ. MGR.</td> <td colspan="2">SCALE</td> </tr> <tr> <td colspan="2">J. CLELAND</td> <td colspan="2">1:5000</td> </tr> <tr> <td colspan="2">DATE 2014-06-19</td> <td colspan="2">OR AS NOTED</td> </tr> </table>		DESIGNED BY		DRAWN BY		C. LEISTNER		J. BAJAGIC		DATE 2014-10-20		DATE 2014-10-20		CHECKED BY		DISCIP. ENGR.		S. POTTER		A. GRZEGORCZYK		DATE 2014-10-20		DATE 2014-10-20		PROJ. DES. COORD.		PROJ. ENGR.		T. THERTELL		J. CLELAND		DATE 2014-10-20		DATE 2014-06-19		PROJ. MGR.		SCALE		J. CLELAND		1:5000		DATE 2014-06-19		OR AS NOTED			
DESIGNED BY		DRAWN BY	
C. LEISTNER		J. BAJAGIC	
DATE 2014-10-20		DATE 2014-10-20	
CHECKED BY		DISCIP. ENGR.	
S. POTTER		A. GRZEGORCZYK	
DATE 2014-10-20		DATE 2014-10-20	
PROJ. DES. COORD.		PROJ. ENGR.	
T. THERTELL		J. CLELAND	
DATE 2014-10-20		DATE 2014-06-19	
PROJ. MGR.		SCALE	
J. CLELAND		1:5000	
DATE 2014-06-19		OR AS NOTED	
<table border="1"> <tr> <td>B</td> <td>ISSUE FOR USE</td> <td>C.L.</td> <td>T.M.</td> <td>2014/10/31</td> </tr> <tr> <td>A</td> <td>ISSUE FOR USE</td> <td>C.L.</td> <td>A.G.</td> <td>2014/06/19</td> </tr> <tr> <td>REV.</td> <td>ISSUE FOR</td> <td>AUTH.</td> <td>BY</td> <td>DATE</td> </tr> </table>		B	ISSUE FOR USE	C.L.	T.M.	2014/10/31	A	ISSUE FOR USE	C.L.	A.G.	2014/06/19	REV.	ISSUE FOR	AUTH.	BY	DATE	<table border="1"> <tr> <td colspan="5">ISSUE AUTHORIZATION</td> </tr> </table>		ISSUE AUTHORIZATION					MARY RIVER PROJECT MILNE PORT INFRASTRUCTURE FOOTPRINT WORK PLAN 2015																															
B	ISSUE FOR USE	C.L.	T.M.	2014/10/31	
A	ISSUE FOR USE	C.L.	A.G.	2014/06/19	
REV.	ISSUE FOR	AUTH.	BY	DATE	
ISSUE AUTHORIZATION	
				DWG. NO. H349000-2000-00-015-0021 SCALE 1:5000 OR AS NOTED		REV. B	