


EBA Engineering Consultants Ltd.

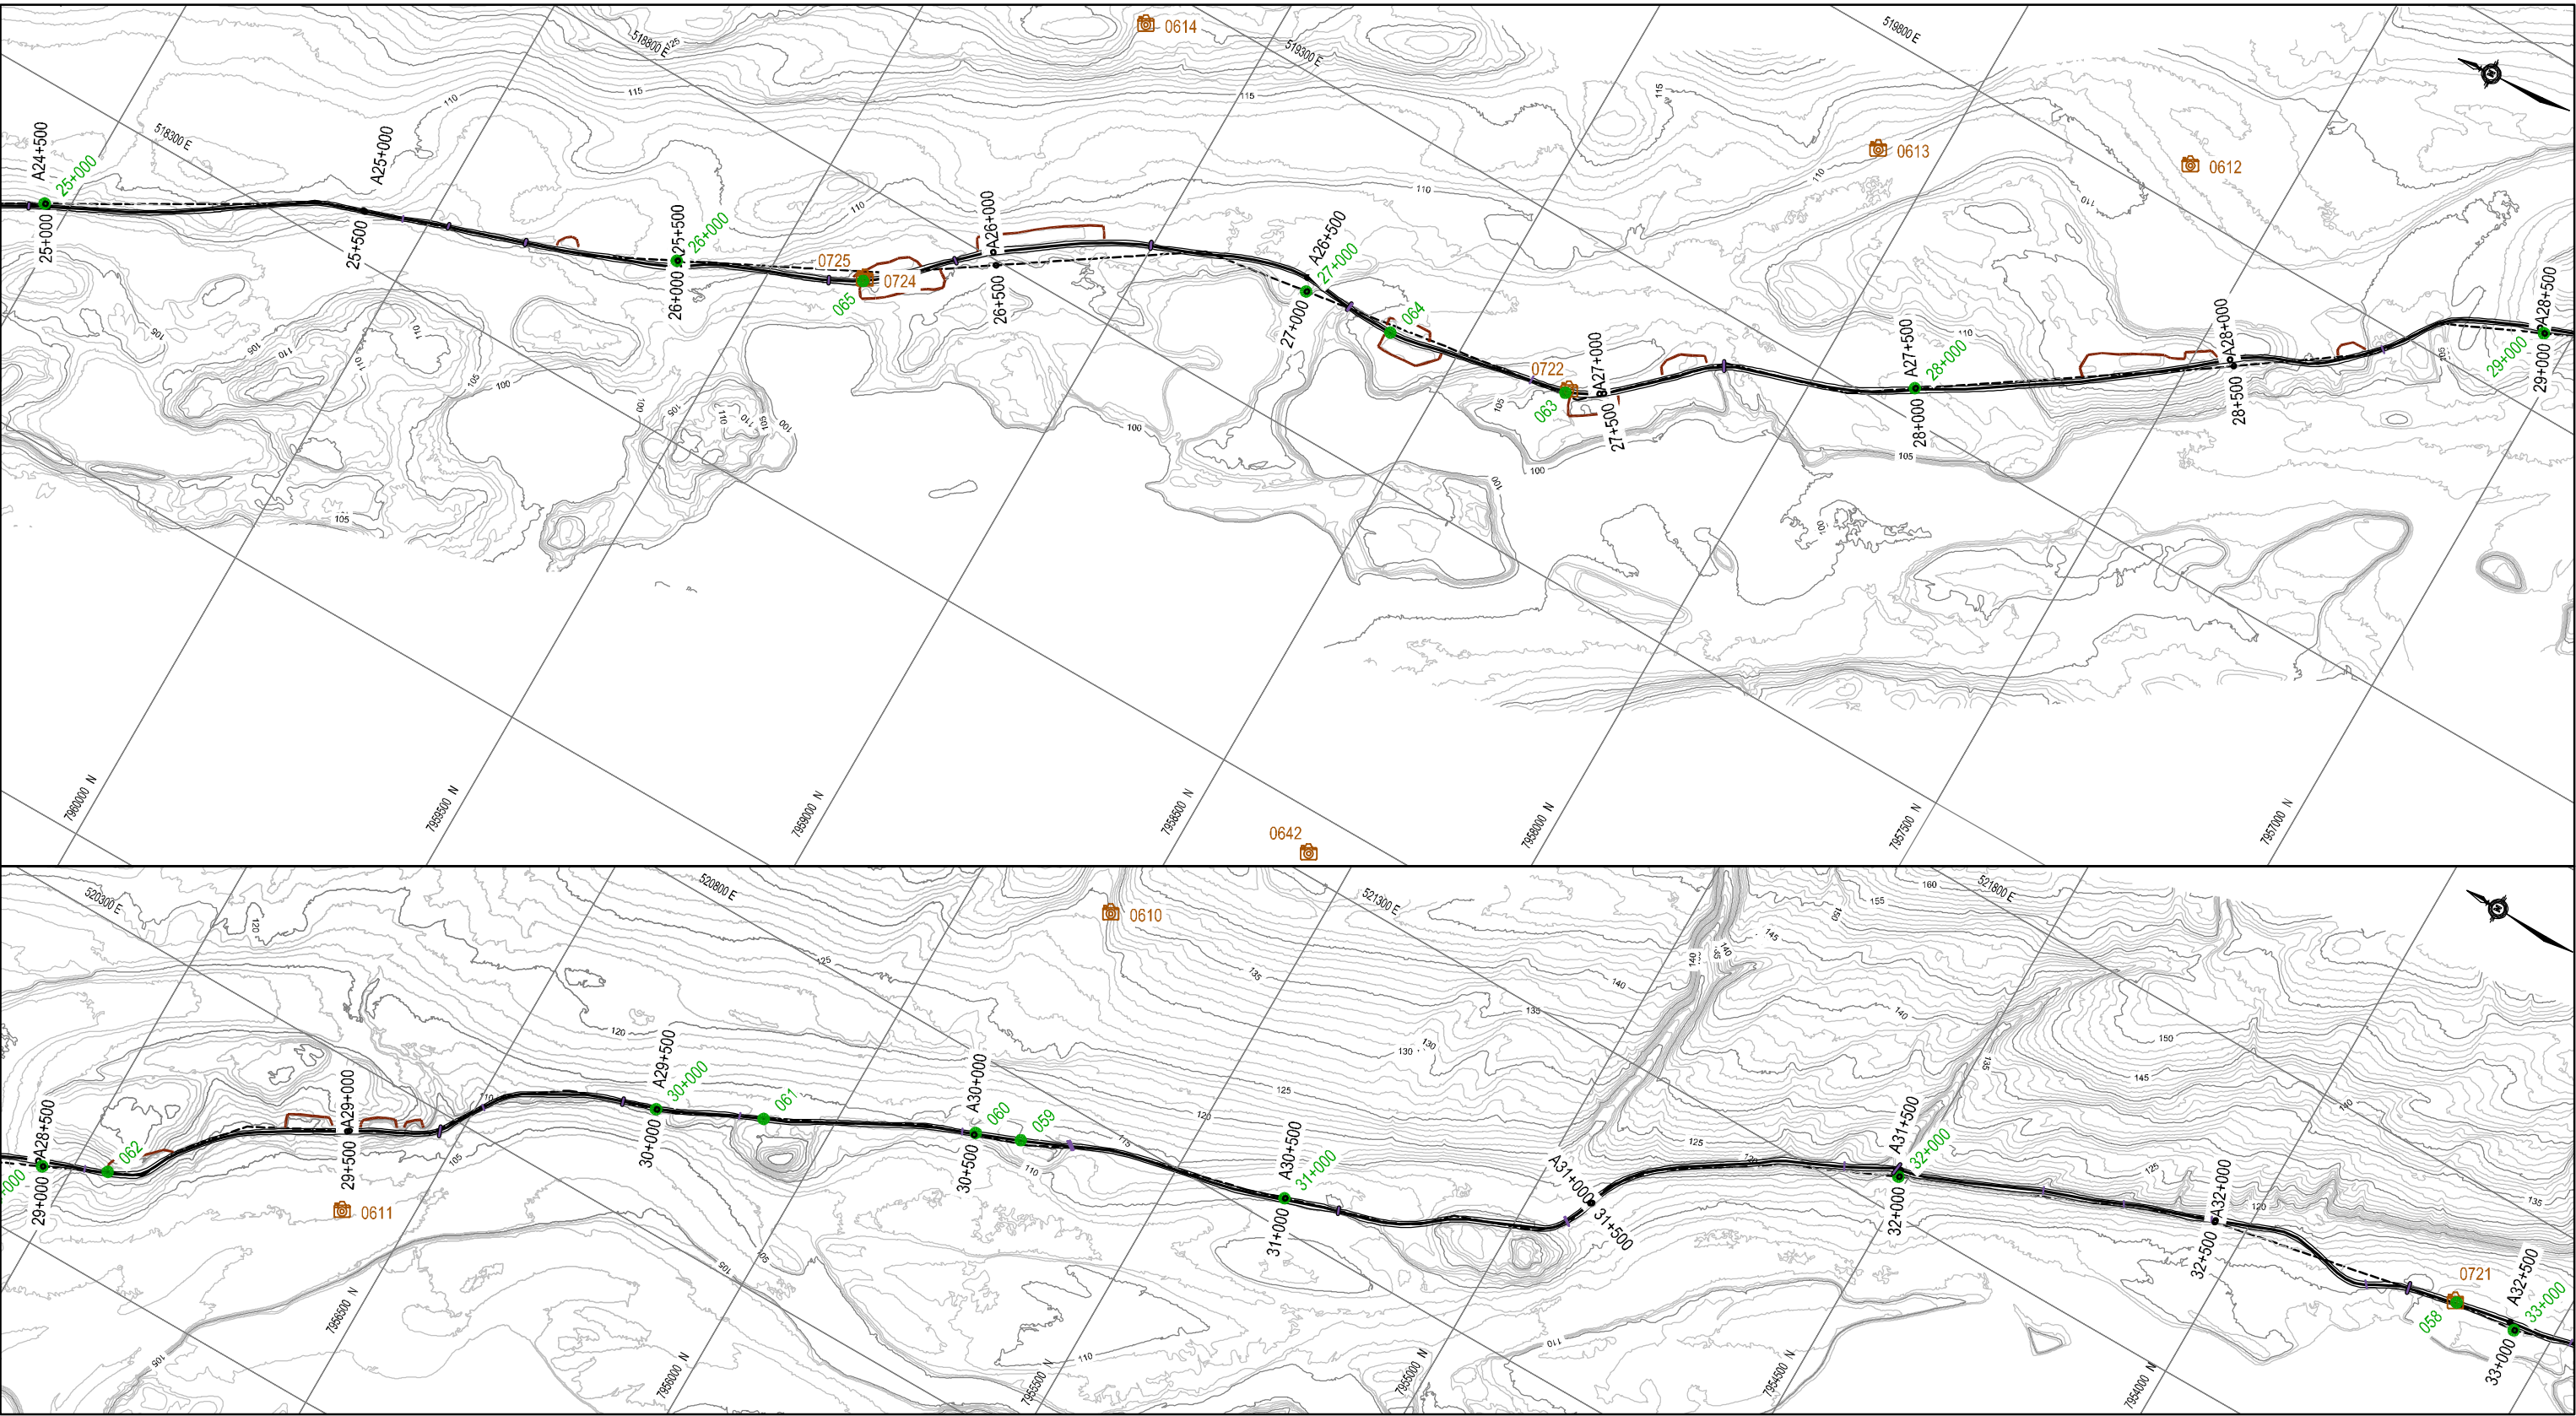

LEGEND:

- PHOTOGRAPH LOCATION
- WAYPOINT LOCATION
- - HISTORIC ORIGINAL ALIGNMENTS NOT USED

NOTE:
BASED ON DRAWING DATA PROVIDED
BY KNIGHT PIESOLD CONSULTING

0 500
Scale: 1: 10 000 (metres)

FOR INTERNAL USE ONLY

CLIENT
Baffinland Iron Mines Corporation

EBA Engineering
Consultants Ltd.



MARY RIVER TOTE ROAD QUARRY RECLAMATION
MARY RIVER, BAFFIN ISLAND

PLAN - PHOTO LOCATIONS
SHEET 4 OF 14

PROJECT NO. E14101074	DWN DRG	CKD DH	REV 0
OFFICE EDM	DATE August 20, 2009		

Figure 4