

LEGEND:

- PHOTOGRAPH LOCATION
- WAYPOINT LOCATION
- - HISTORIC ORIGINAL ALIGNMENTS NOT USED

NOTE:

BASED ON DRAWING DATA PROVIDED  
BY KNIGHT PIESOLD CONSULTING

0 500

Scale: 1: 10 000 (metres)

FOR INTERNAL USE ONLY

CLIENT

Baffinland Iron Mines Corporation

EBA Engineering  
Consultants Ltd.



MARY RIVER TOTE ROAD QUARRY RECLAMATION  
MARY RIVER, BAFFIN ISLAND

PLAN - PHOTO LOCATIONS  
SHEET 5 OF 14

PROJECT NO.  
E14101074

OFFICE  
EDM

DWN  
DRG


DATE  
August 20, 2009

OKD  
DH



REV  
0

Figure 5

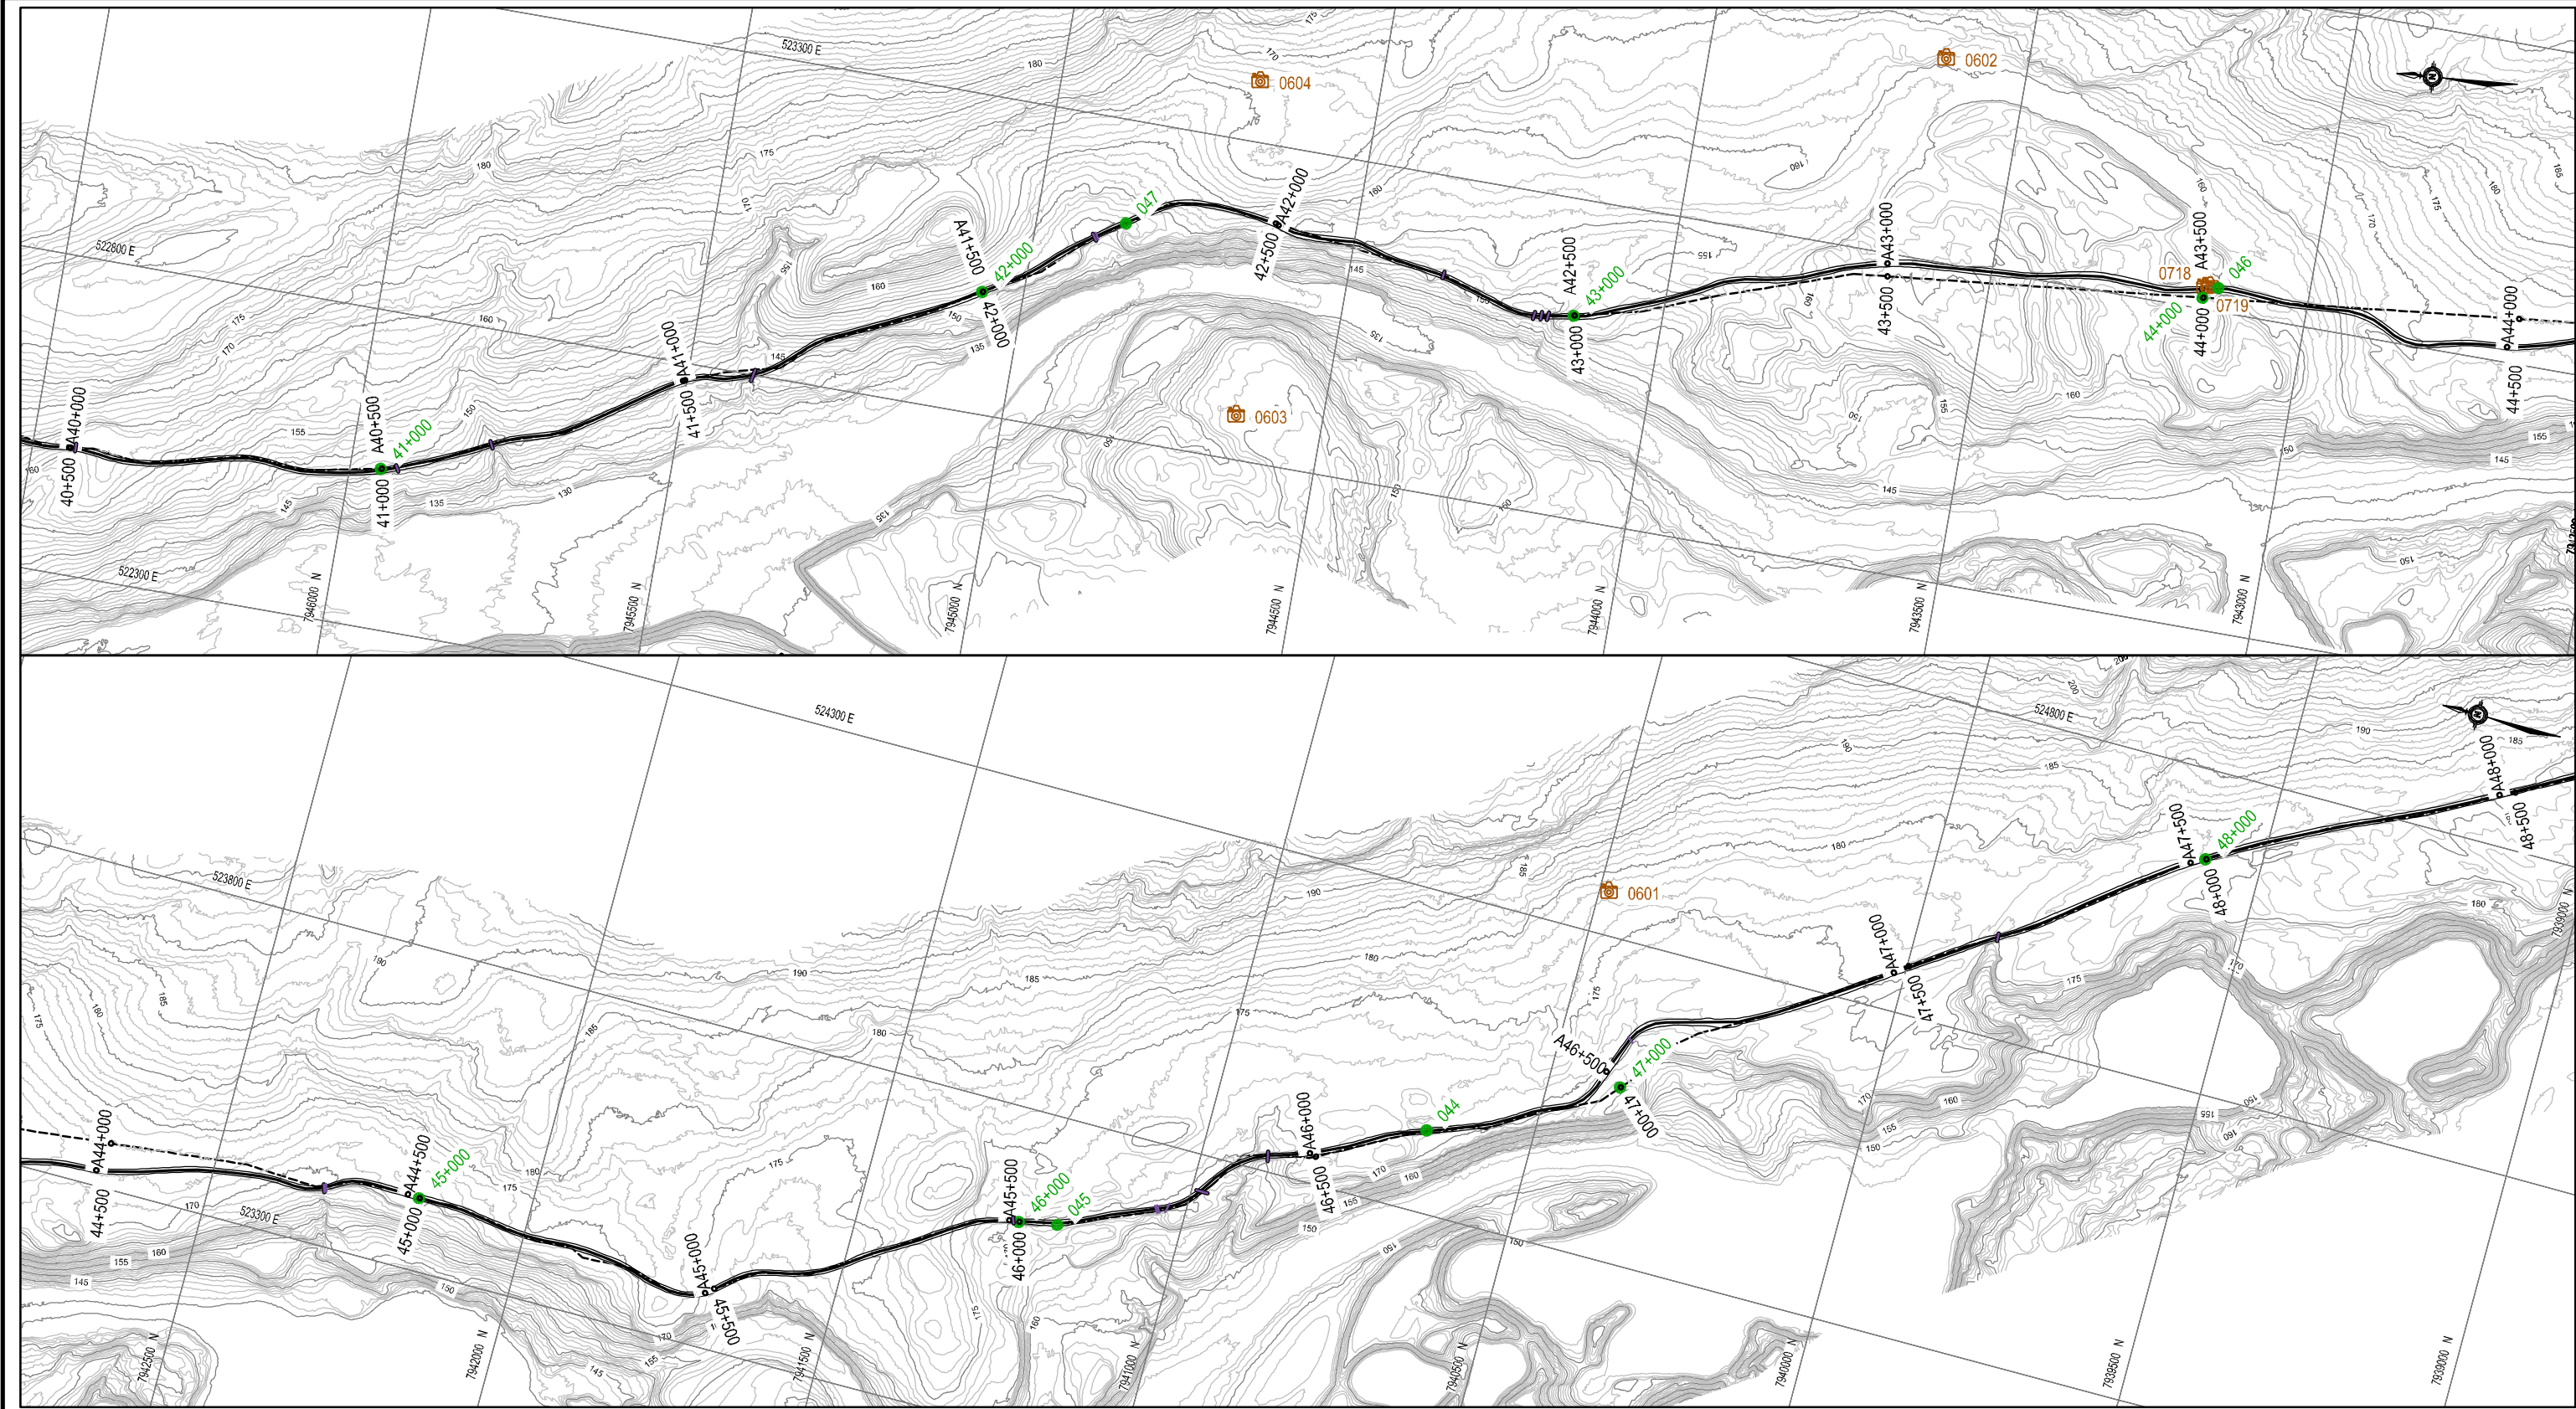



LEGEND:

-  - PHOTOGRAPH LOCATION
-  - WAYPOINT LOCATION

----- - HISTORIC ORIGINAL ALIGNMENTS NOT USED

NOTE:

BASED ON DRAWING DATA PROVIDED  
BY KNIGHT PIESOLD CONSULTING



Scale: 1: 10 000 (metres)

FOR INTERNAL USE ONLY

CLIENT

Baffinland Iron Mines Corporation

EBA Engineering  
Consultants Ltd.



MARY RIVER TOTE ROAD QUARRY RECLAMATION  
MARY RIVER, BAFFIN ISLAND

PLAN - PHOTO LOCATIONS  
SHEET 6 OF 14

PROJECT NO.  
E14101074

DWN  
DRG


OKD  
DH

REV  
0



DATE  
August 20, 2009

Figure 6

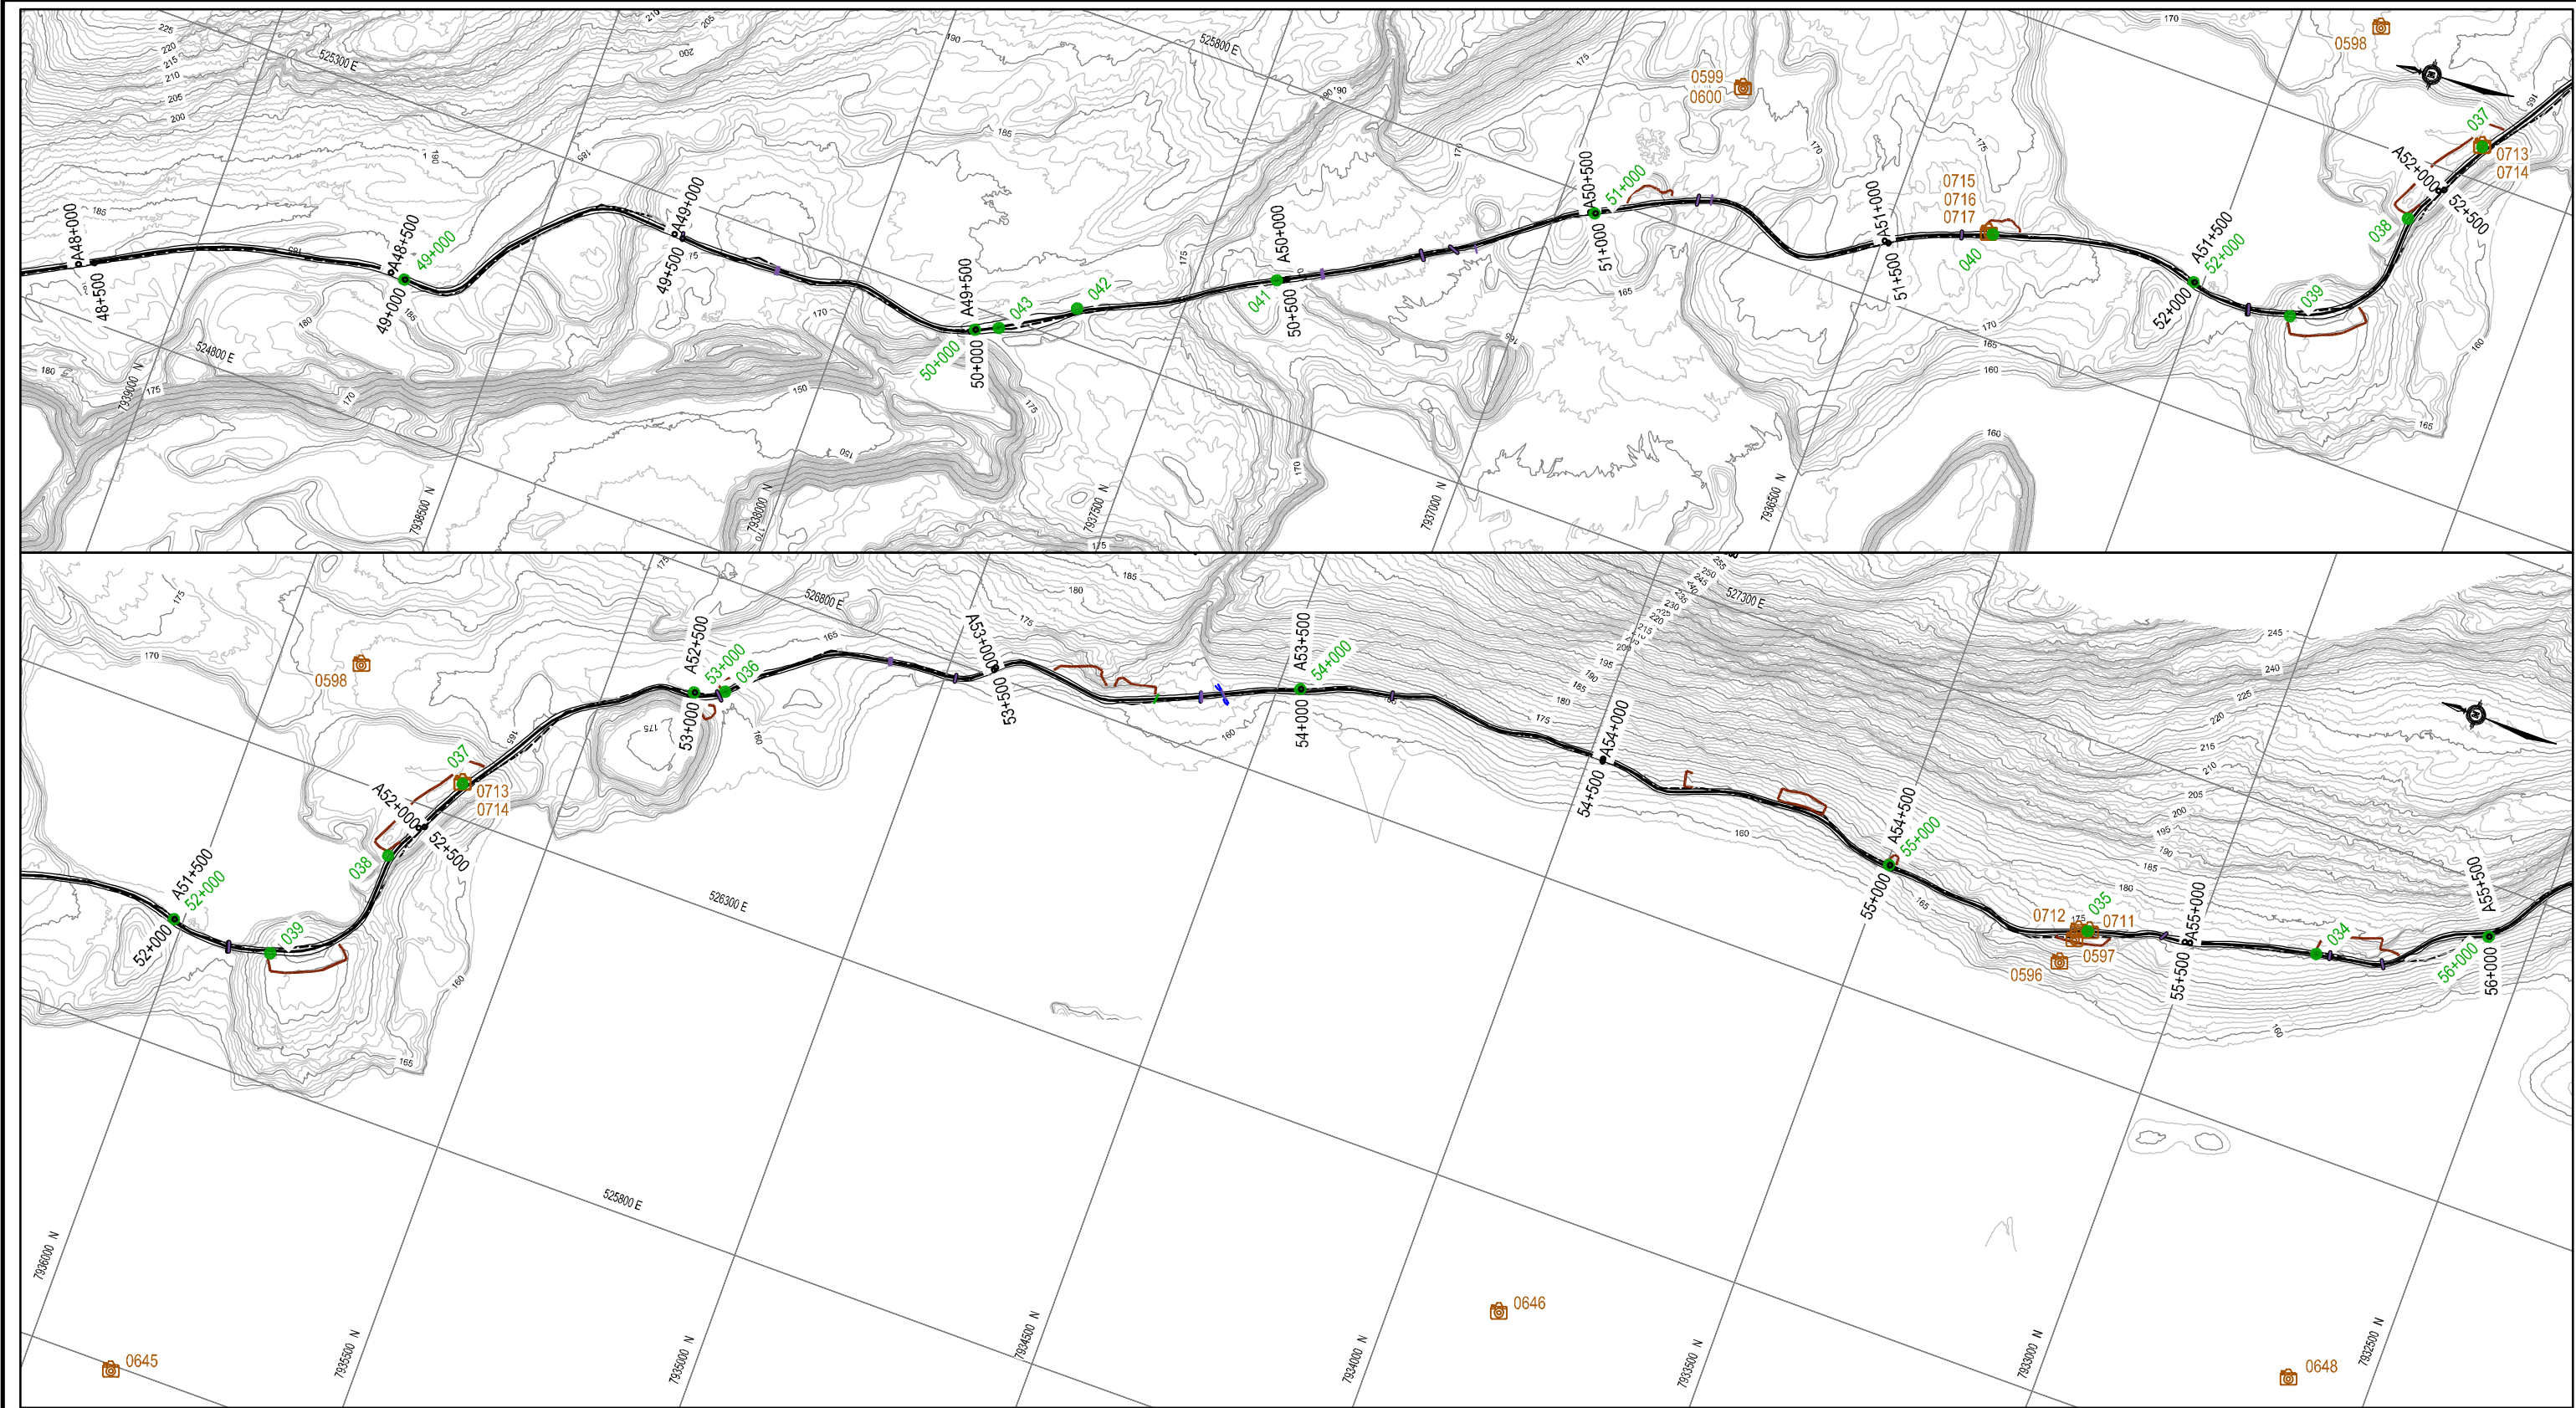




LEGEND:

-  - PHOTOGRAPH LOCATION
-  - WAYPOINT LOCATION

----- - HISTORIC ORIGINAL ALIGNMENTS NOT USED

NOTE:

BASED ON DRAWING DATA PROVIDED  
BY KNIGHT PIESOLD CONSULTING

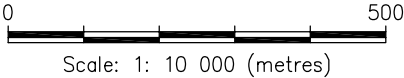

FOR INTERNAL USE ONLY

CLIENT

Baffinland Iron Mines Corporation

MARY RIVER TOTE ROAD QUARRY RECLAMATION  
MARY RIVER, BAFFIN ISLAND

PLAN - PHOTO LOCATIONS  
SHEET 7 OF 14

EBA Engineering  
Consultants Ltd.



PROJECT NO.  
E14101074

DWN  
DRG

OKD  
DH

REV  
0

OFFICE  
EDM

DATE  
August 20, 2009

Figure 7