

LEGEND:

- PHOTOGRAPH LOCATION
- WAYPOINT LOCATION
- - HISTORIC ORIGINAL ALIGNMENTS NOT USED

NOTE:
BASED ON DRAWING DATA PROVIDED
BY KNIGHT PIESOLD CONSULTING

0 500
Scale: 1: 10 000 (metres)

FOR INTERNAL USE ONLY


CLIENT
Baffinland Iron Mines Corporation

EBA Engineering Consultants Ltd.

**MARY RIVER TOTE ROAD QUARRY RECLAMATION
MARY RIVER, BAFFIN ISLAND**

**PLAN - PHOTO LOCATIONS
SHEET 8 OF 14**

PROJECT NO. E14101074	DWN DRG	CKD DH	REV 0	Figure 8
OFFICE EDM	DATE August 20, 2009			

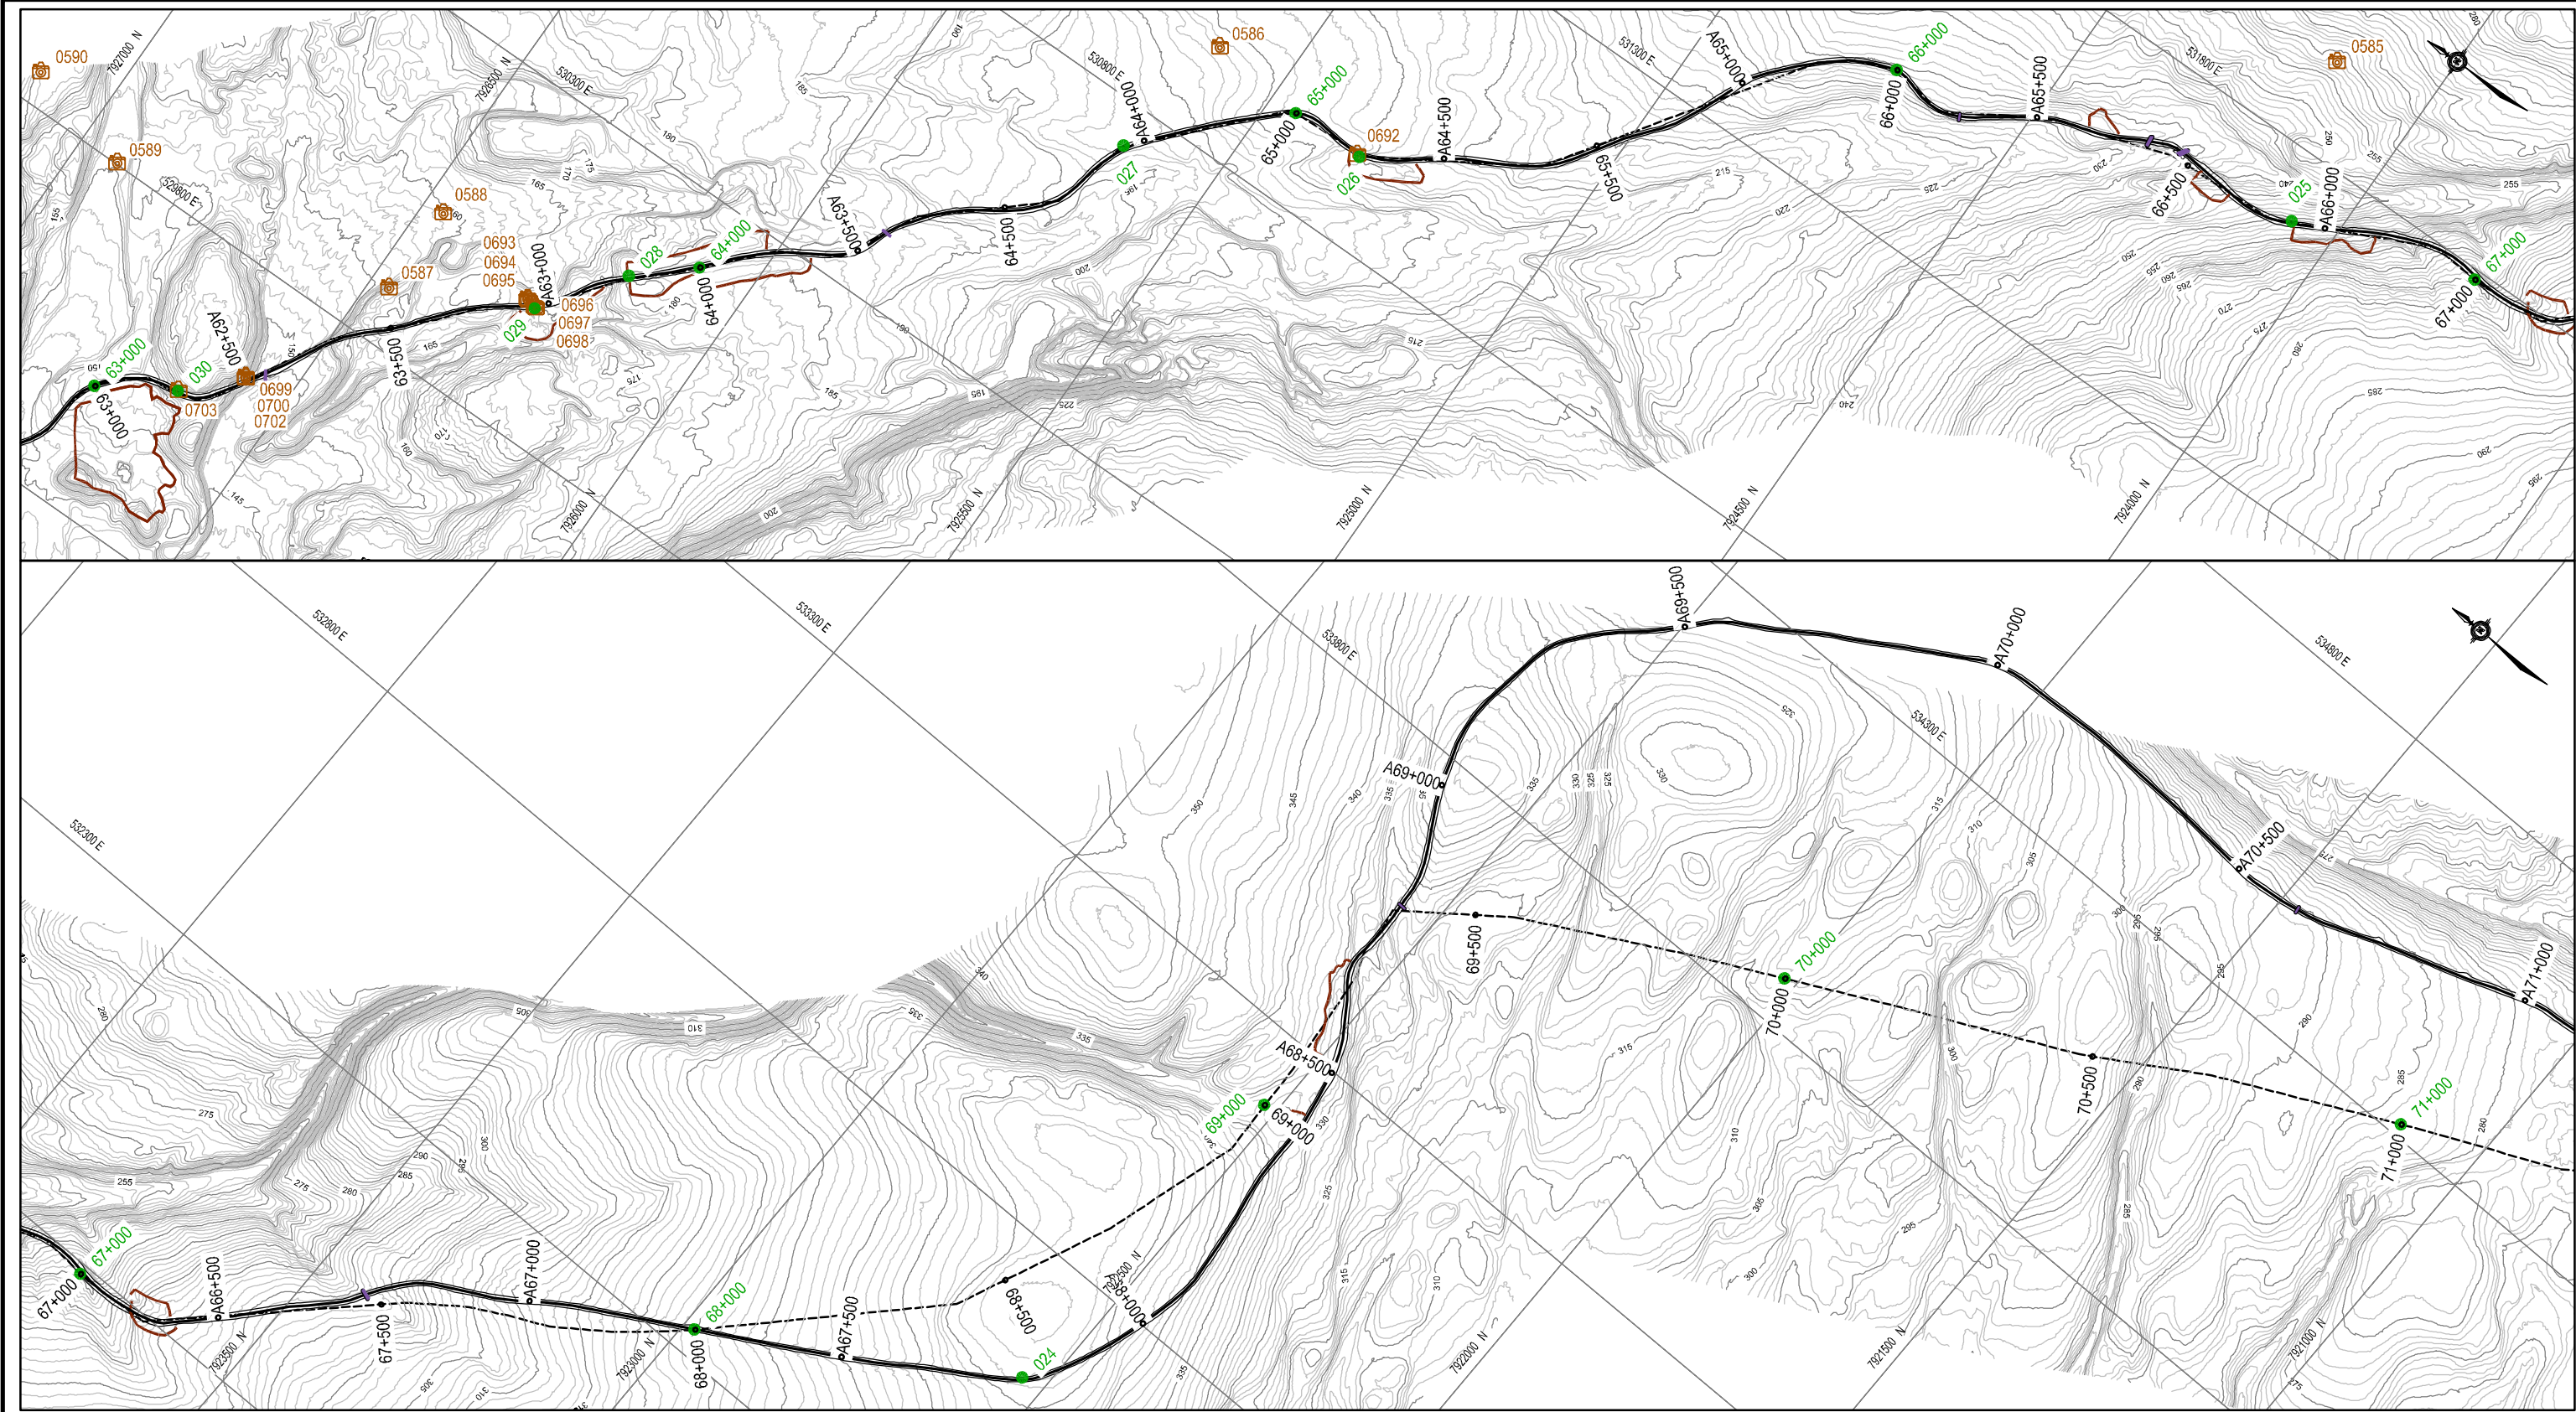

LEGEND:

- PHOTOGRAPH LOCATION
- WAYPOINT LOCATION
- HISTORIC ORIGINAL ALIGNMENTS NOT USED

NOTE:
BASED ON DRAWING DATA PROVIDED
BY KNIGHT PIESOLD CONSULTING

0 500
Scale: 1: 10 000 (metres)

FOR INTERNAL USE ONLY

CLIENT
Baffinland Iron Mines Corporation

MARY RIVER TOTE ROAD QUARRY RECLAMATION
MARY RIVER, BAFFIN ISLAND

PLAN - PHOTO LOCATIONS
SHEET 9 OF 14

EBA Engineering
Consultants Ltd.



PROJECT NO.
E14101074

DWN
DRG

OKD
DH

REV
0

OFFICE
EDM

DATE
August 20, 2009

Figure 9