



LEGEND:

 - PHOTOGRAPH LOCATION

 - WAYPOINT LOCATION

----- - HISTORIC ORIGINAL ALIGNMENTS NOT USED

NOTE:

BASED ON DRAWING DATA PROVIDED
BY KNIGHT PIESOLD CONSULTING

0 500

Scale: 1: 10 000 (metres)

FOR INTERNAL USE ONLY

CLIENT

Baffinland Iron Mines Corporation

EBA Engineering
Consultants Ltd.



MARY RIVER TOTE ROAD QUARRY RECLAMATION
MARY RIVER, BAFFIN ISLAND

PLAN - PHOTO LOCATIONS
SHEET 12 OF 14

PROJECT NO.

E14101074

OFFICE

EDM

DWN

DRG

CKD

DH

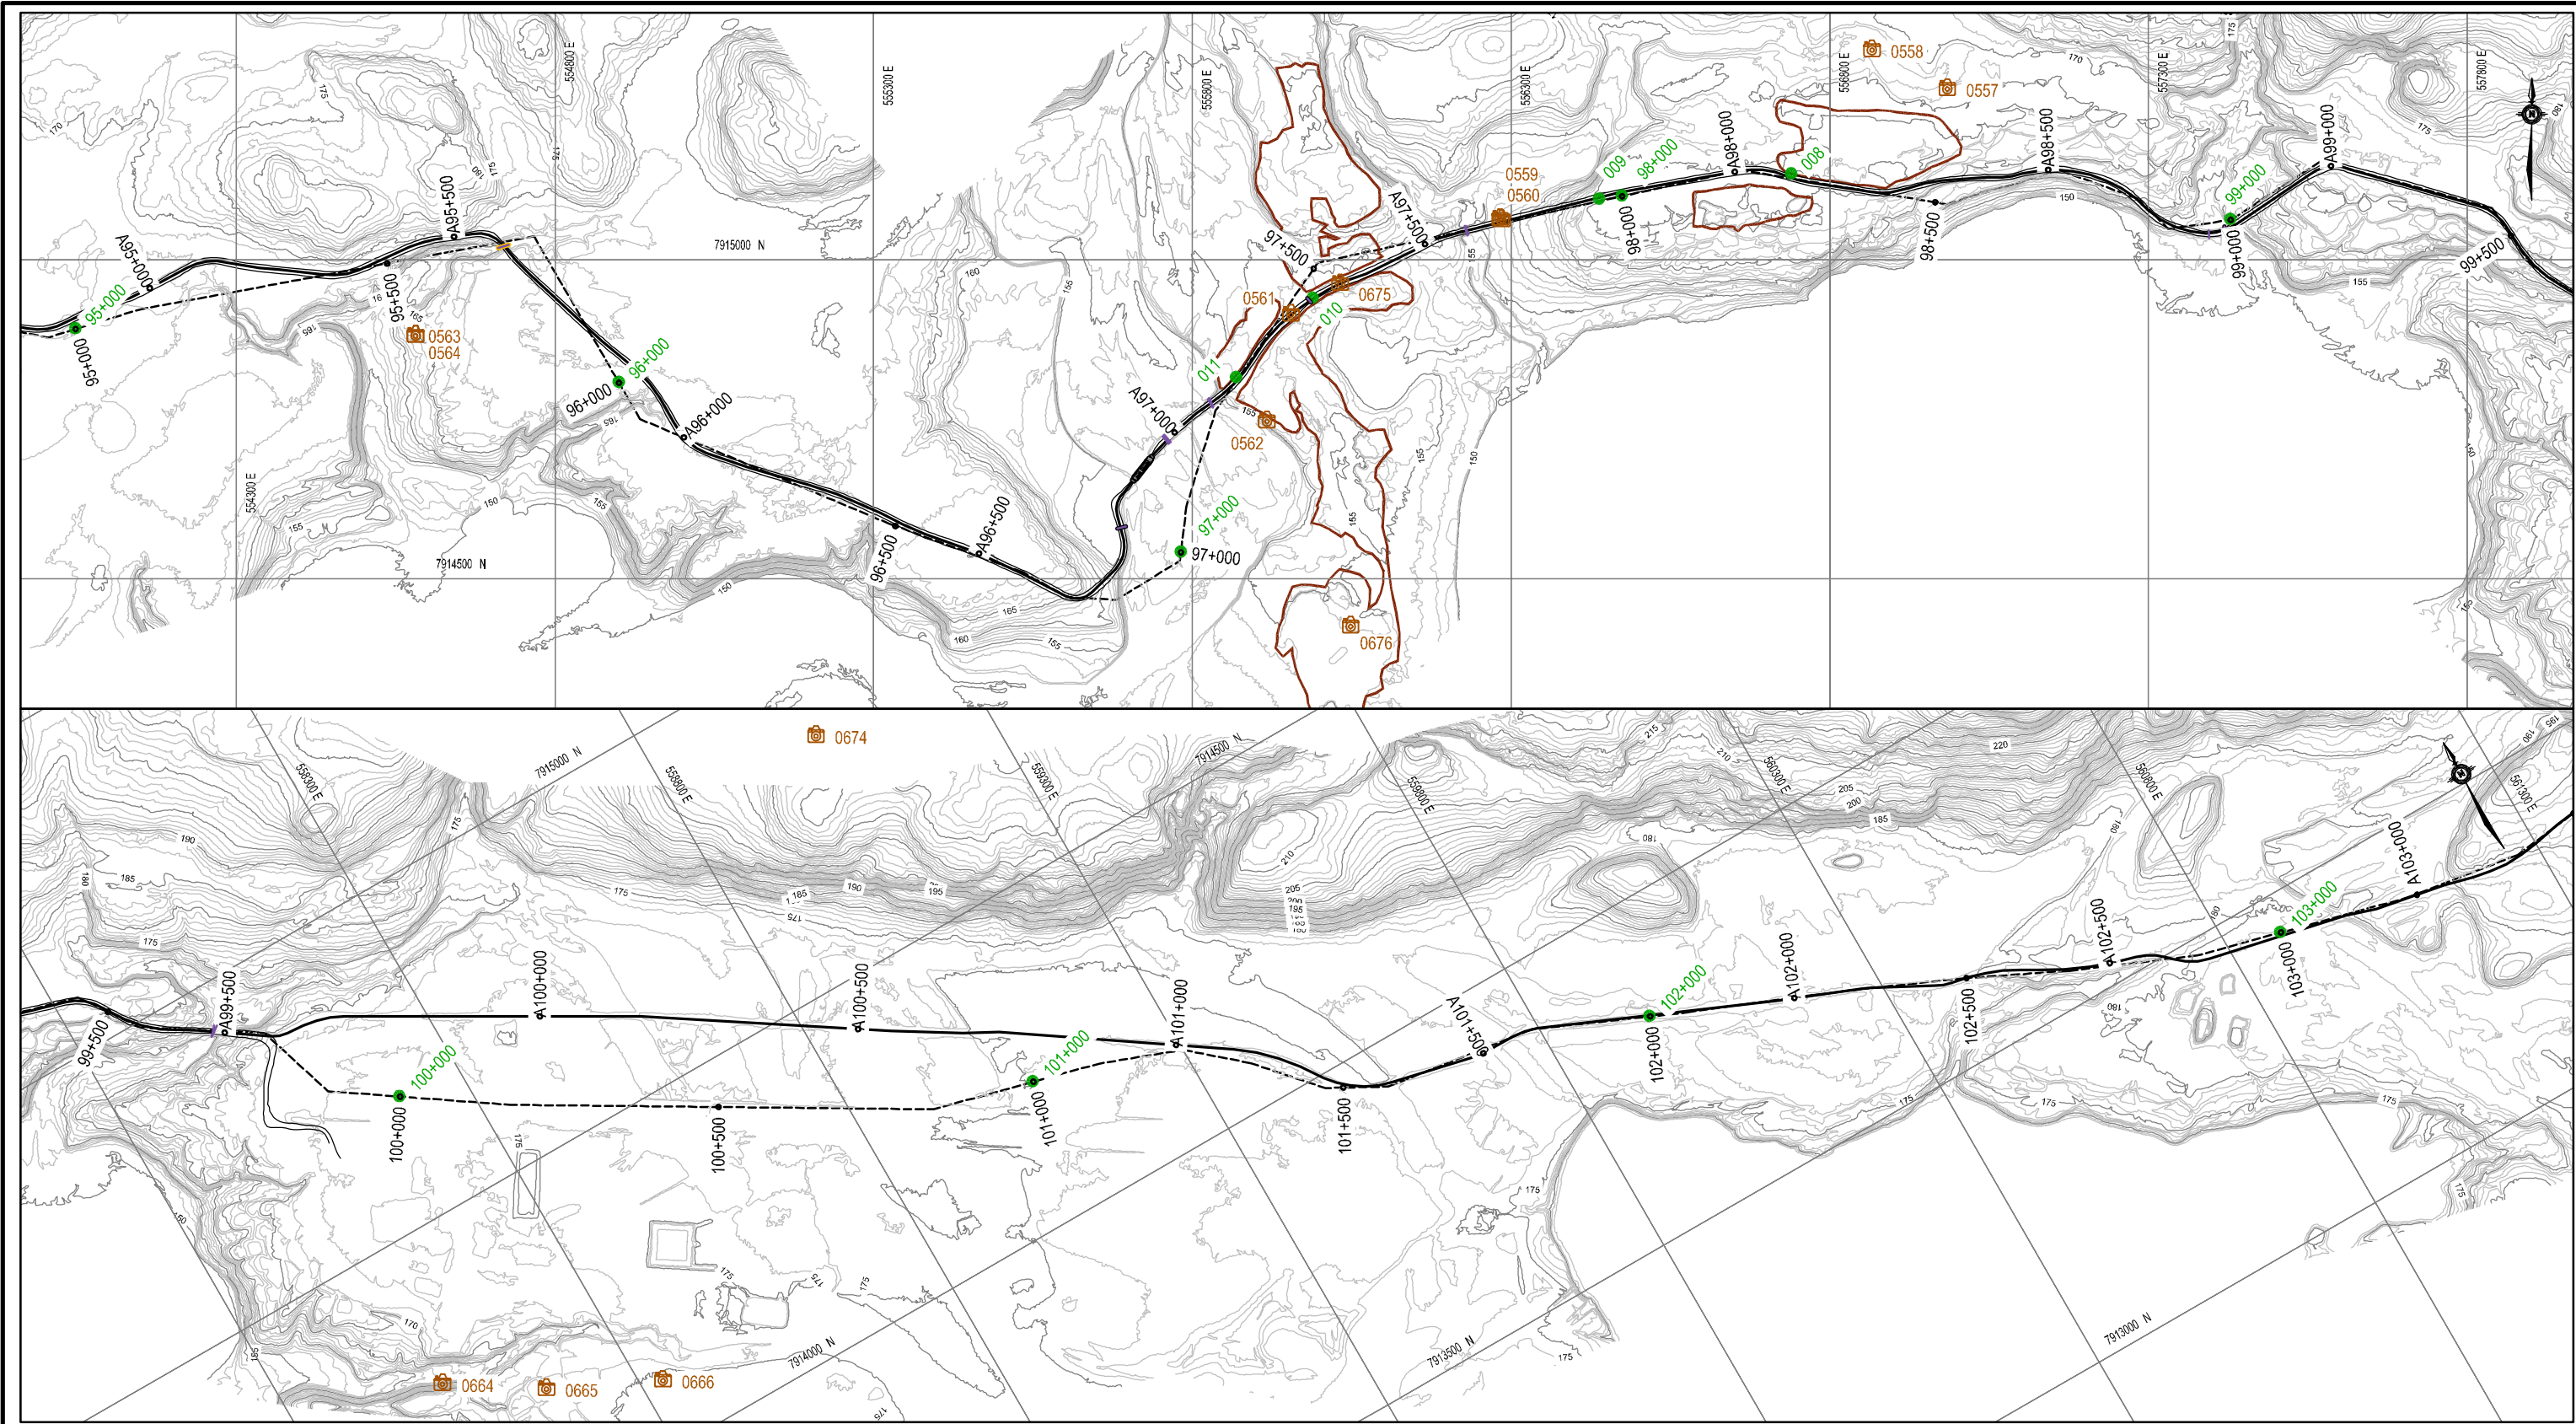
REV

0



DATE

August 20, 2009

Figure 12



LEGEND:

-  - PHOTOGRAPH LOCATION
-  - WAYPOINT LOCATION

----- - HISTORIC ORIGINAL ALIGNMENTS NOT USED

NOTE:

BASED ON DRAWING DATA PROVIDED
BY KNIGHT PIESOLD CONSULTING

0 500

Scale: 1: 10 000 (metres)

FOR INTERNAL USE ONLY

CLIENT

Baffinland Iron Mines Corporation

EBA Engineering
Consultants Ltd.



MARY RIVER TOTE ROAD QUARRY RECLAMATION
MARY RIVER, BAFFIN ISLAND

PLAN - PHOTO LOCATIONS
SHEET 13 OF 14

PROJECT NO.
E14101074

OFFICE
EDM

DWN
DRG

DATE
August 20, 2009

OKD
DH

REV
0

Figure 13