



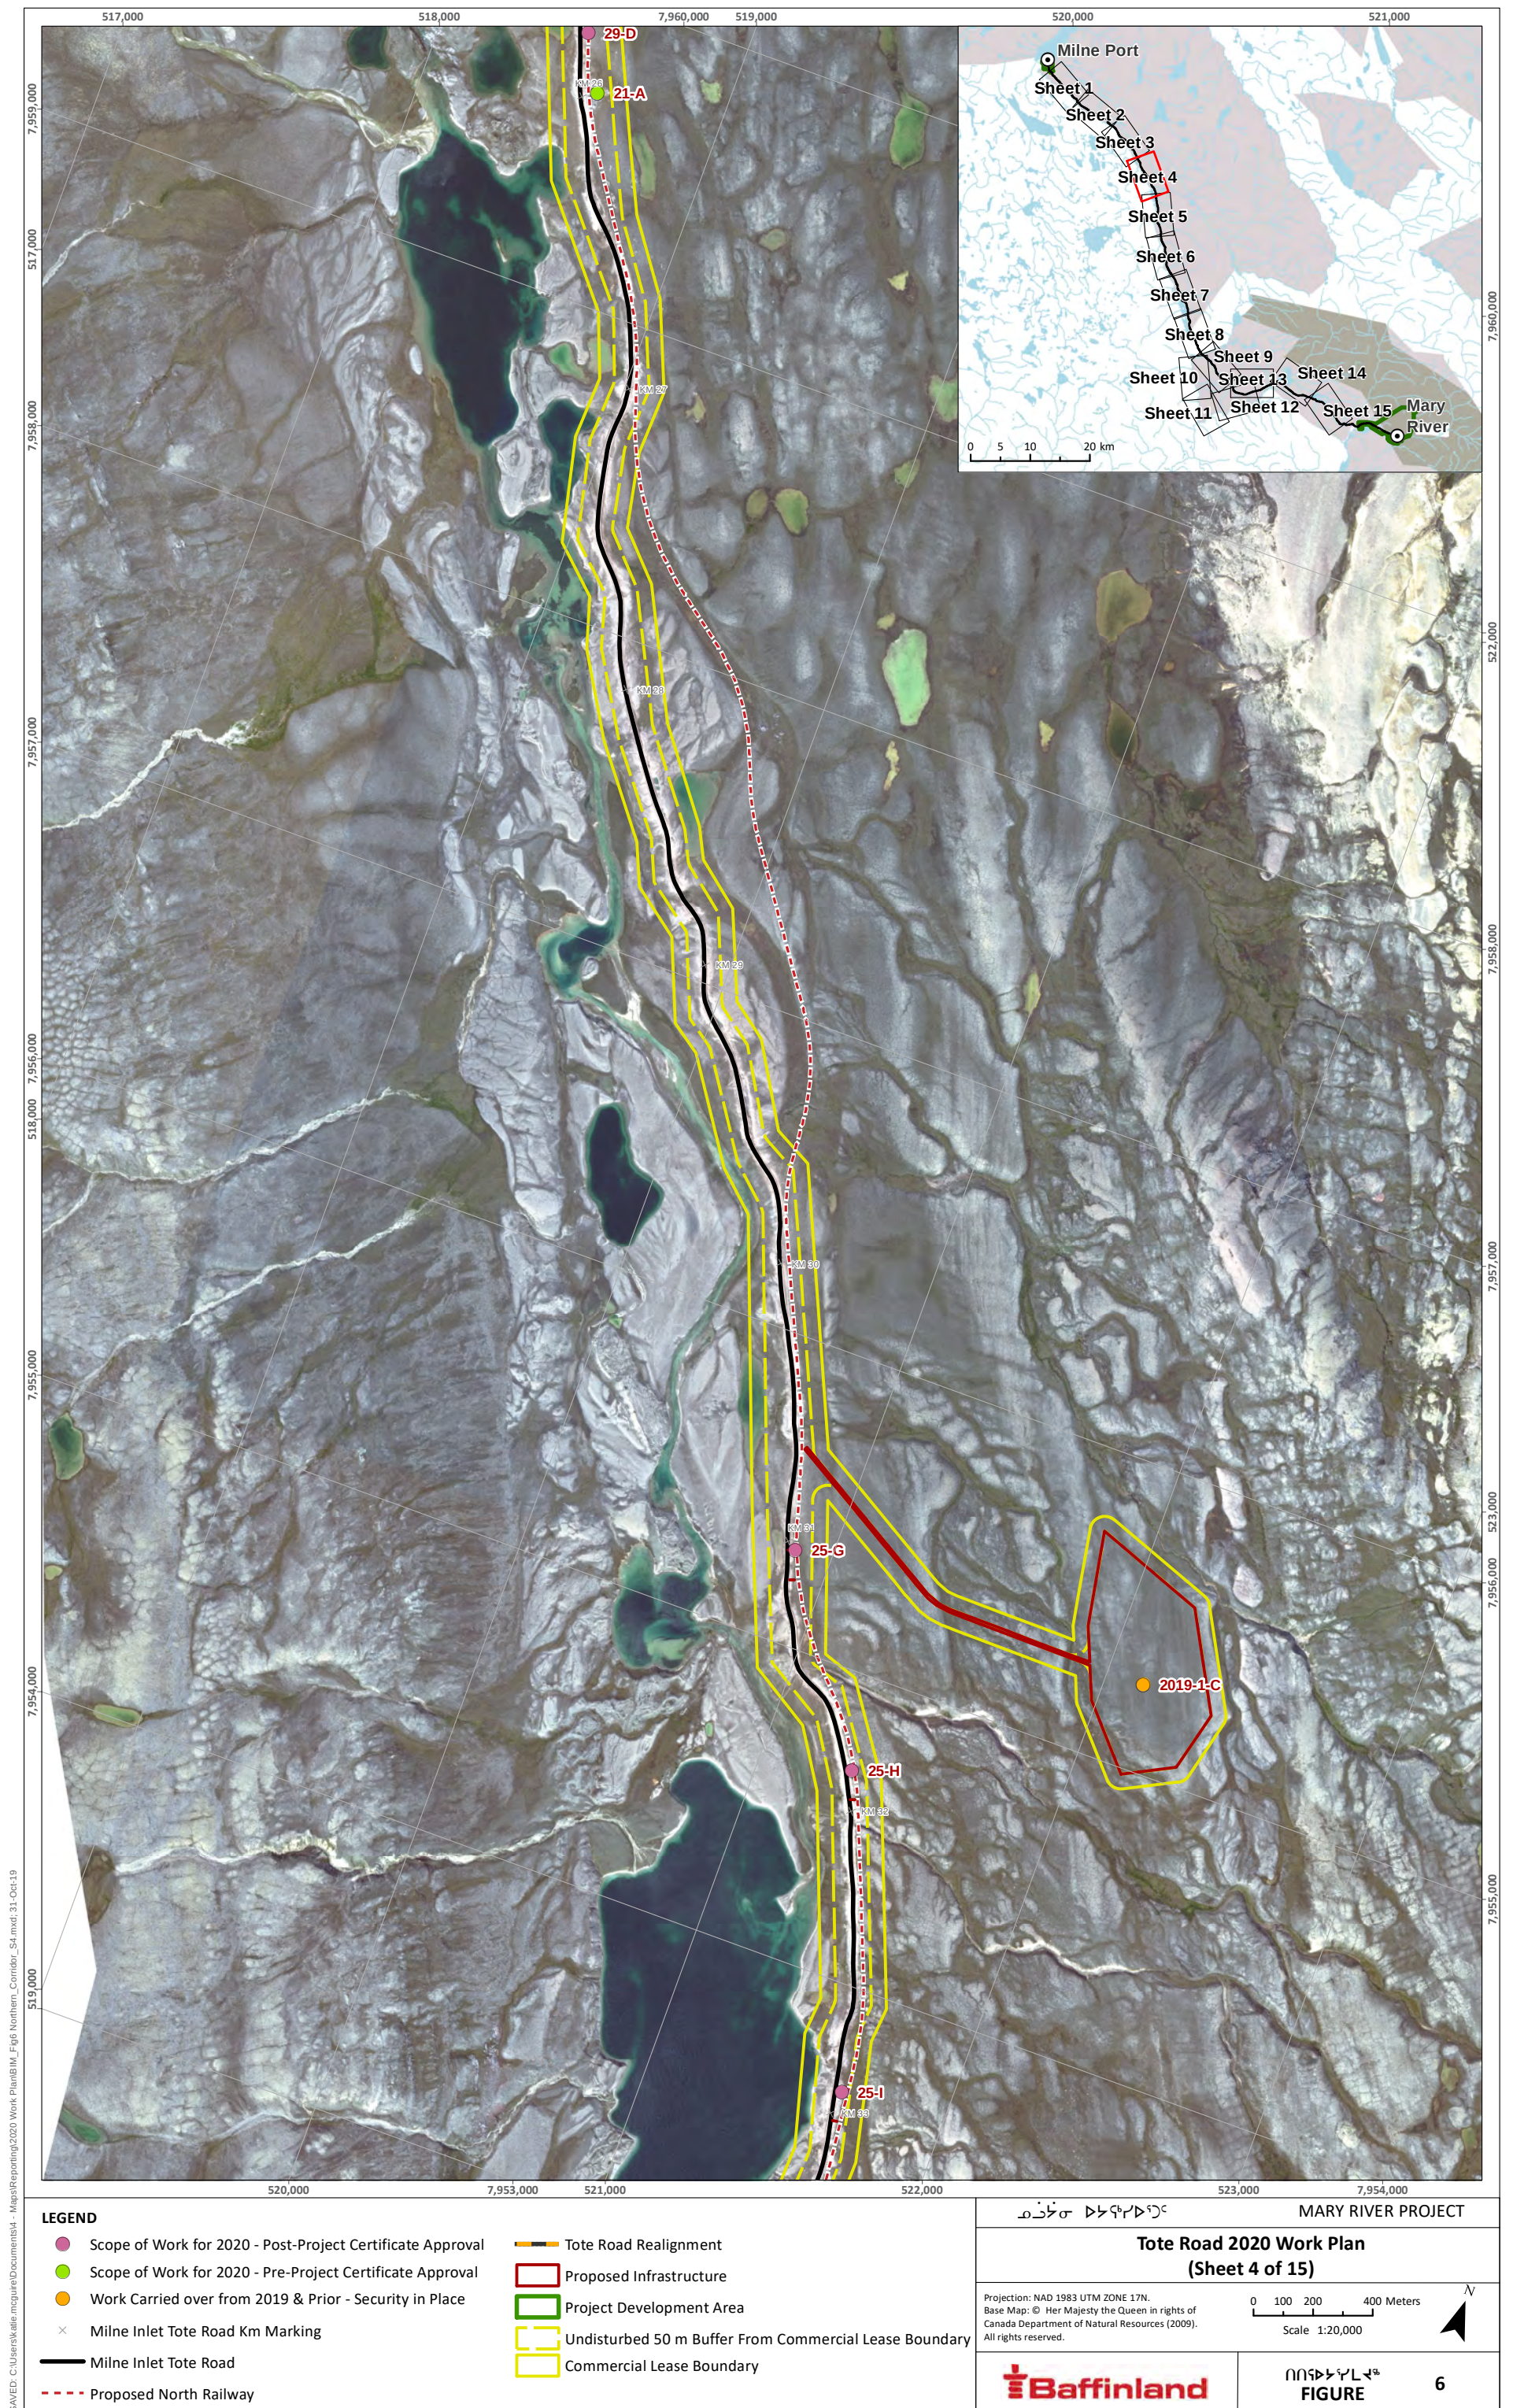

SAVED: C:\Users\kale.mcguire\Documents\4 - Maps\Reporting\2020 Work Plan\BIM_Fig7 Northern_Corridor_SF.mxd; 31-Oct-19

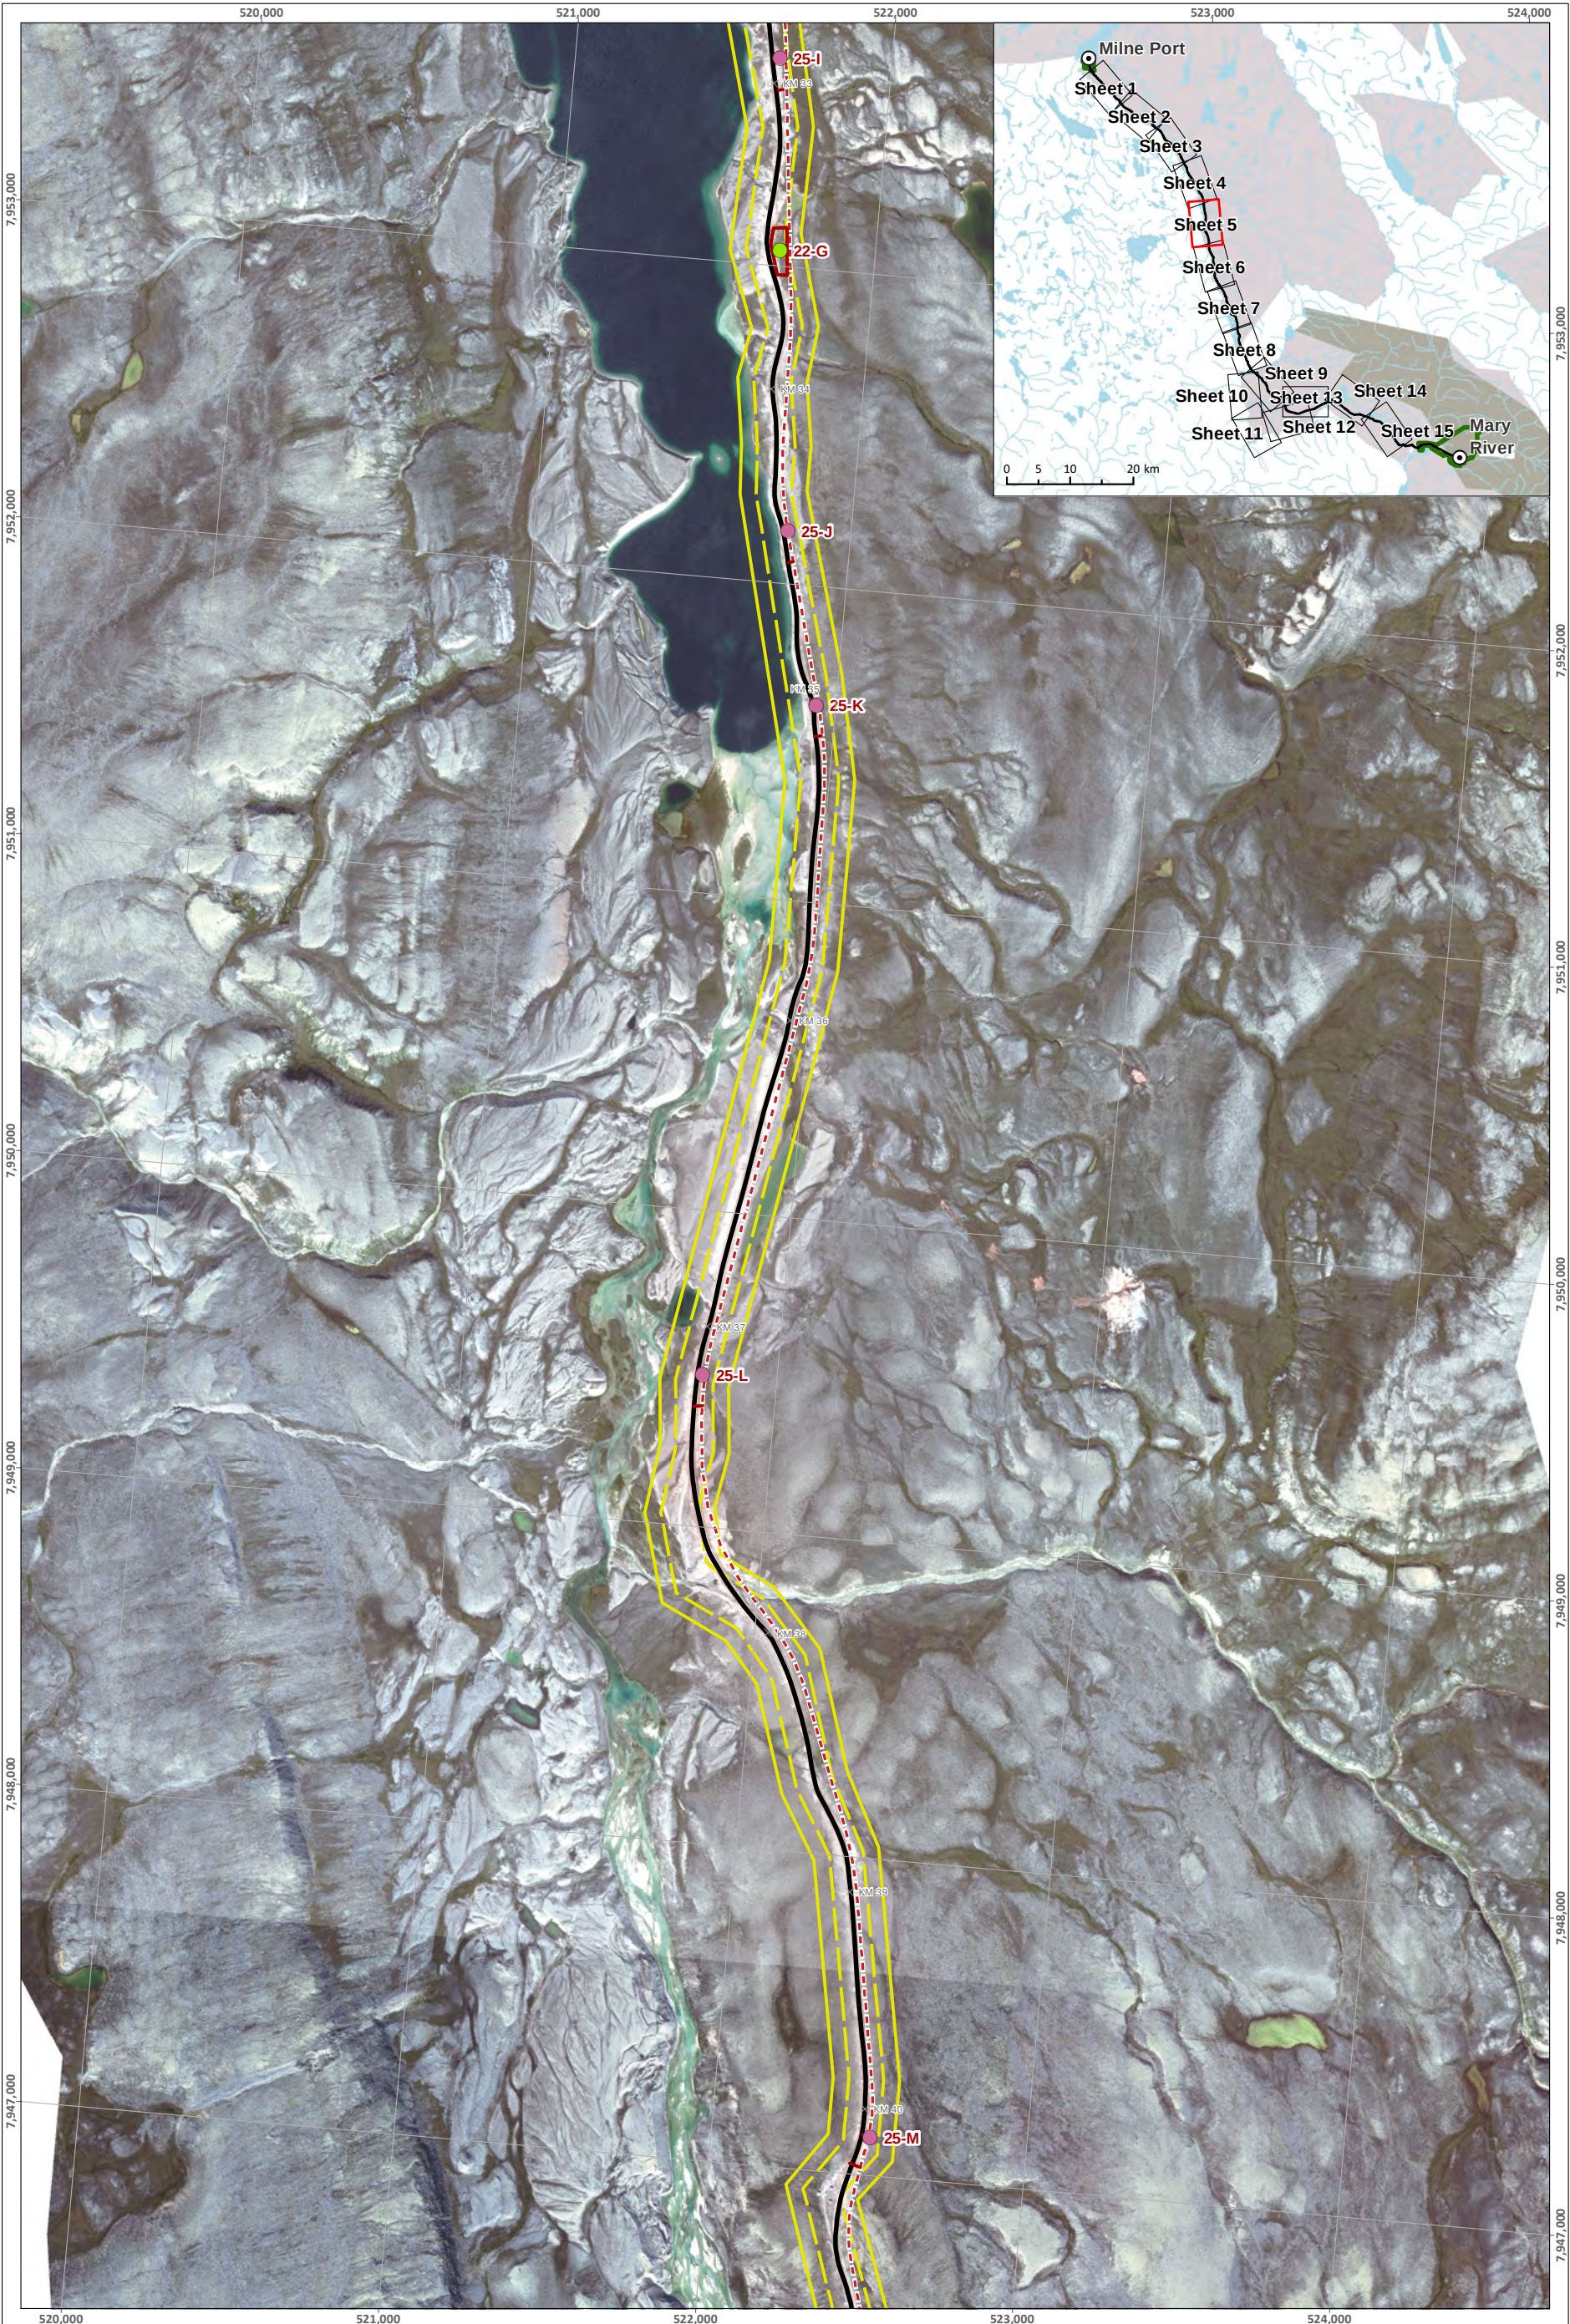

LEGEND

- Scope of Work for 2020 - Post-Project Certificate Approval
- Scope of Work for 2020 - Pre-Project Certificate Approval
- Work Carried over from 2019 & Prior - Security in Place
- × Milne Inlet Tote Road Km Marking
- Milne Inlet Tote Road
- - - Proposed North Railway

- Tote Road Realignment
- Proposed Infrastructure
- Project Development Area
- Undisturbed 50 m Buffer From Commercial Lease Boundary
- Commercial Lease Boundary

ᑭᓄᓐ ᑭᓄᓐ ᑭᓄᓐ

MARY RIVER PROJECT

Tote Road 2020 Work Plan
(Sheet 5 of 15)

Projection: NAD 1983 UTM ZONE 17N.
Base Map: © Her Majesty the Queen in rights of Canada Department of Natural Resources (2009).
All rights reserved.

0 100 200 400 Meters
Scale 1:20,000


N

ᑭᓄᓐ ᑭᓄᓐ ᑭᓄᓐ


FIGURE


7




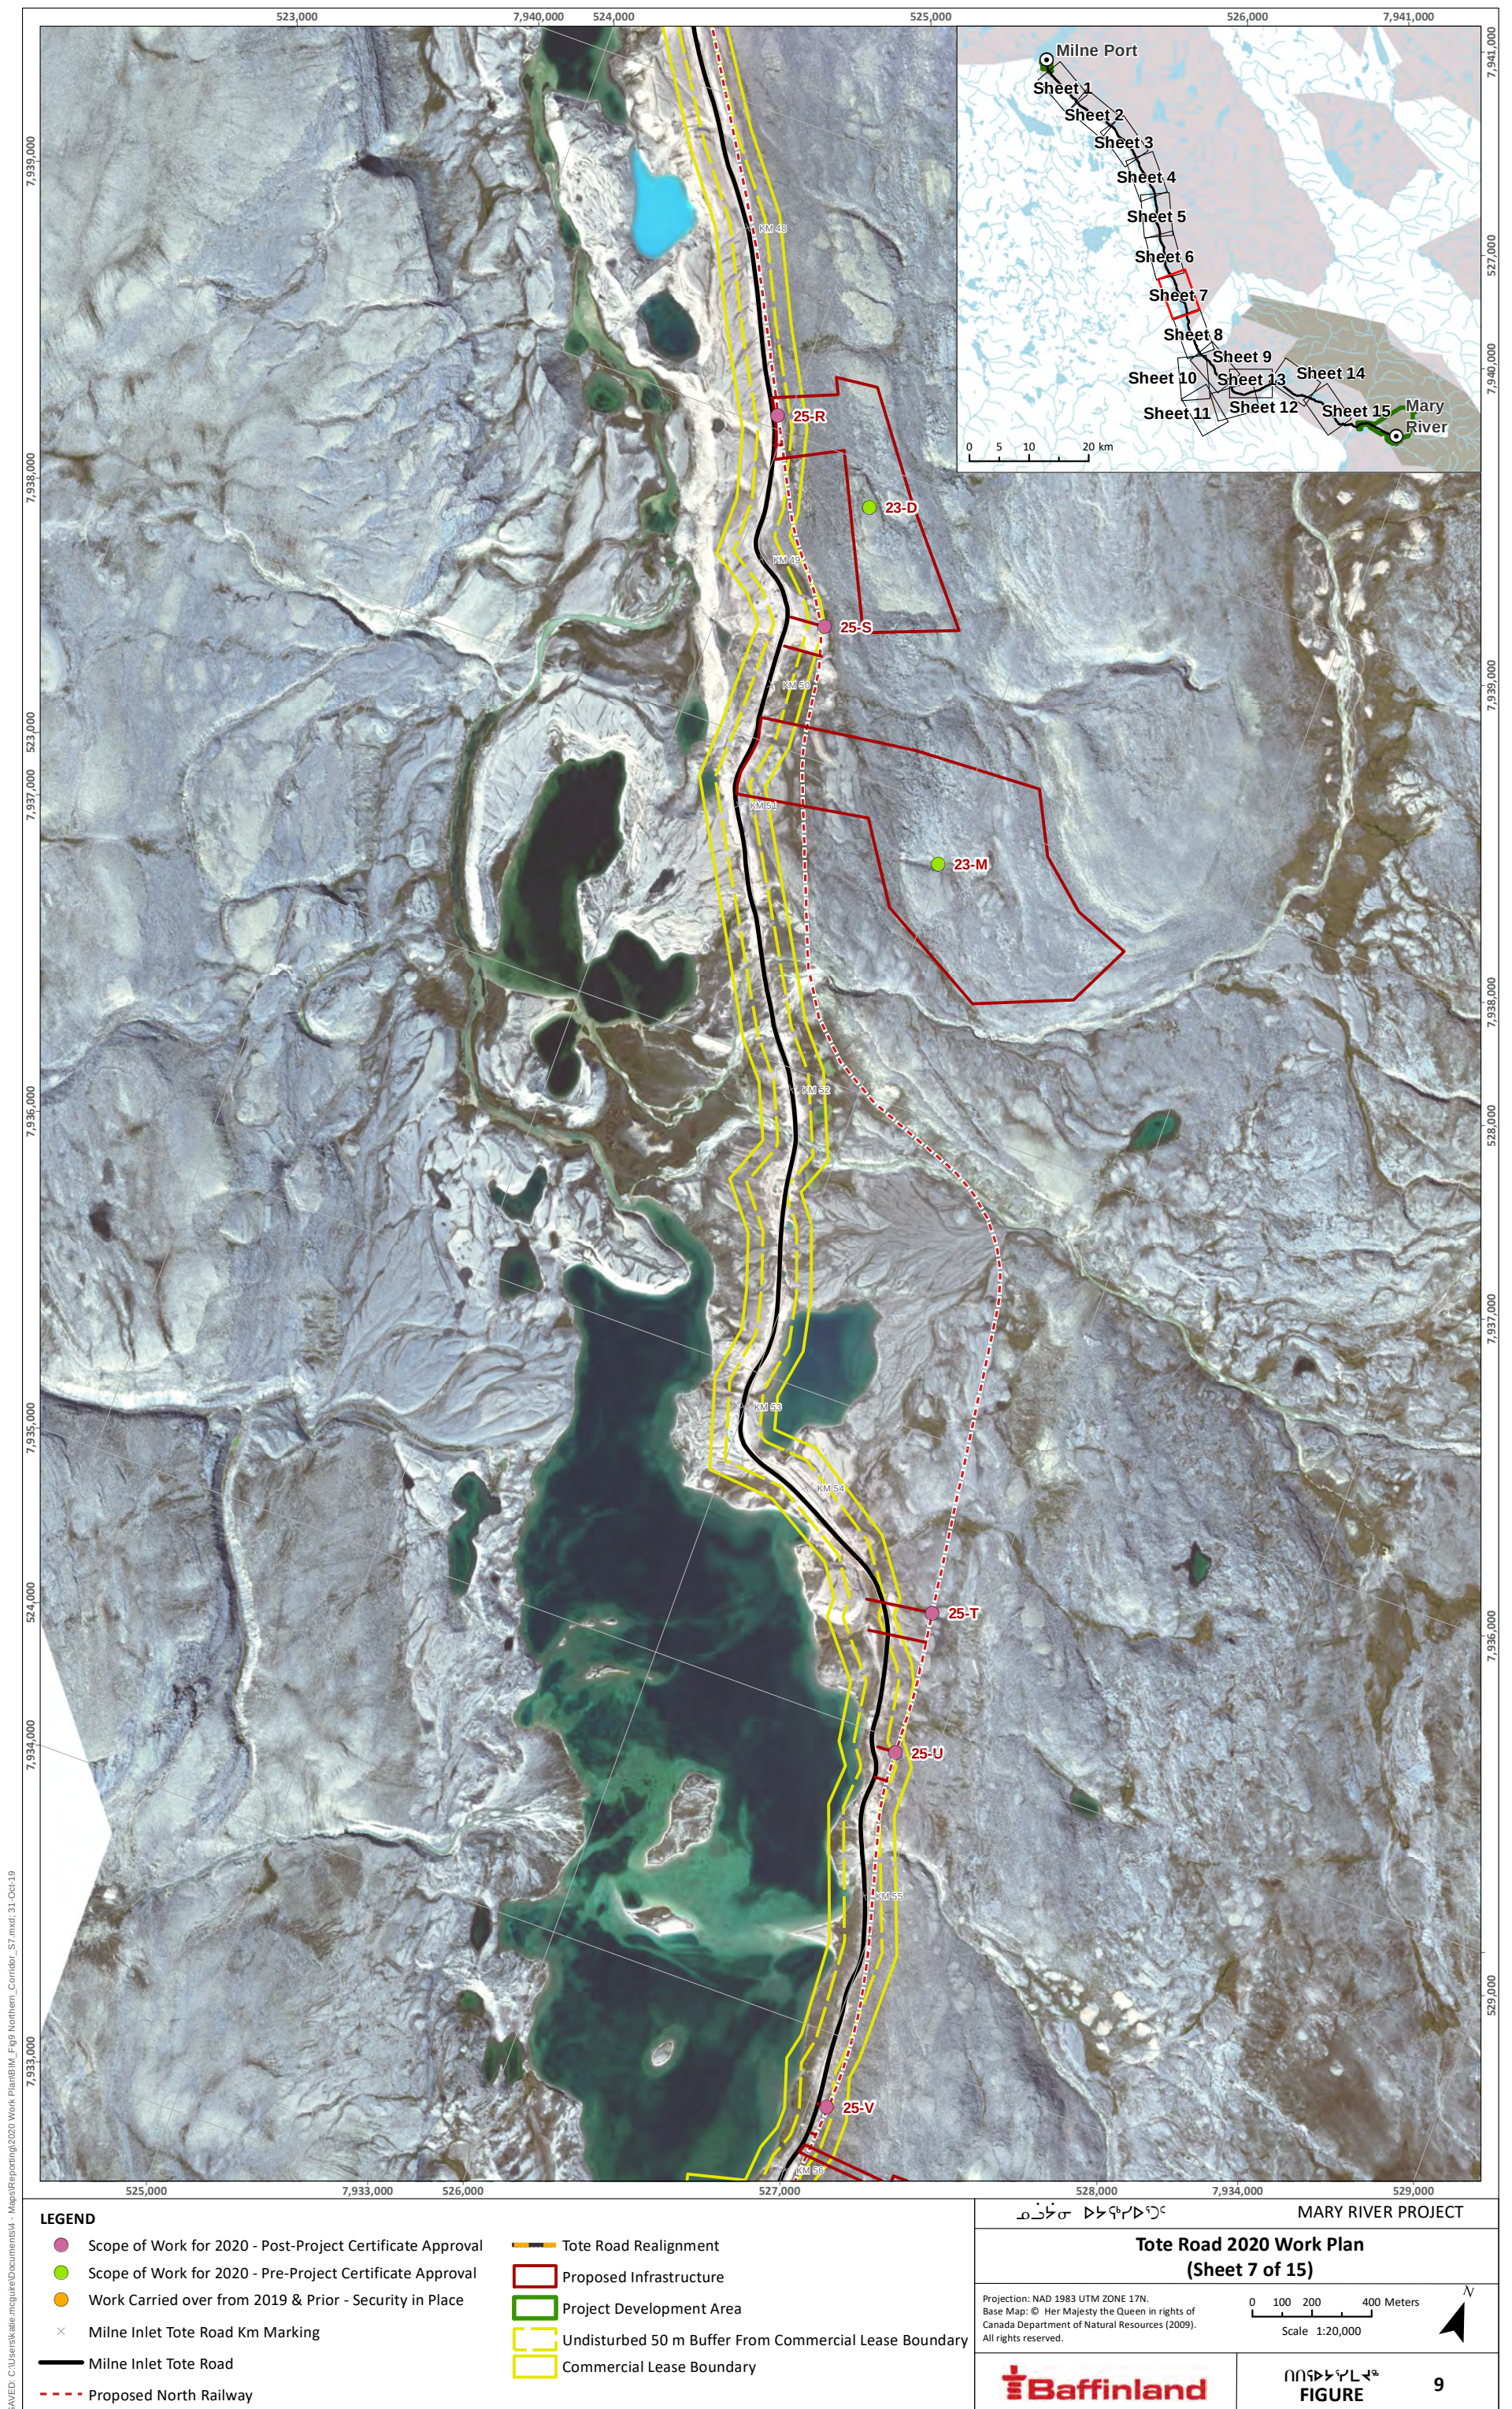




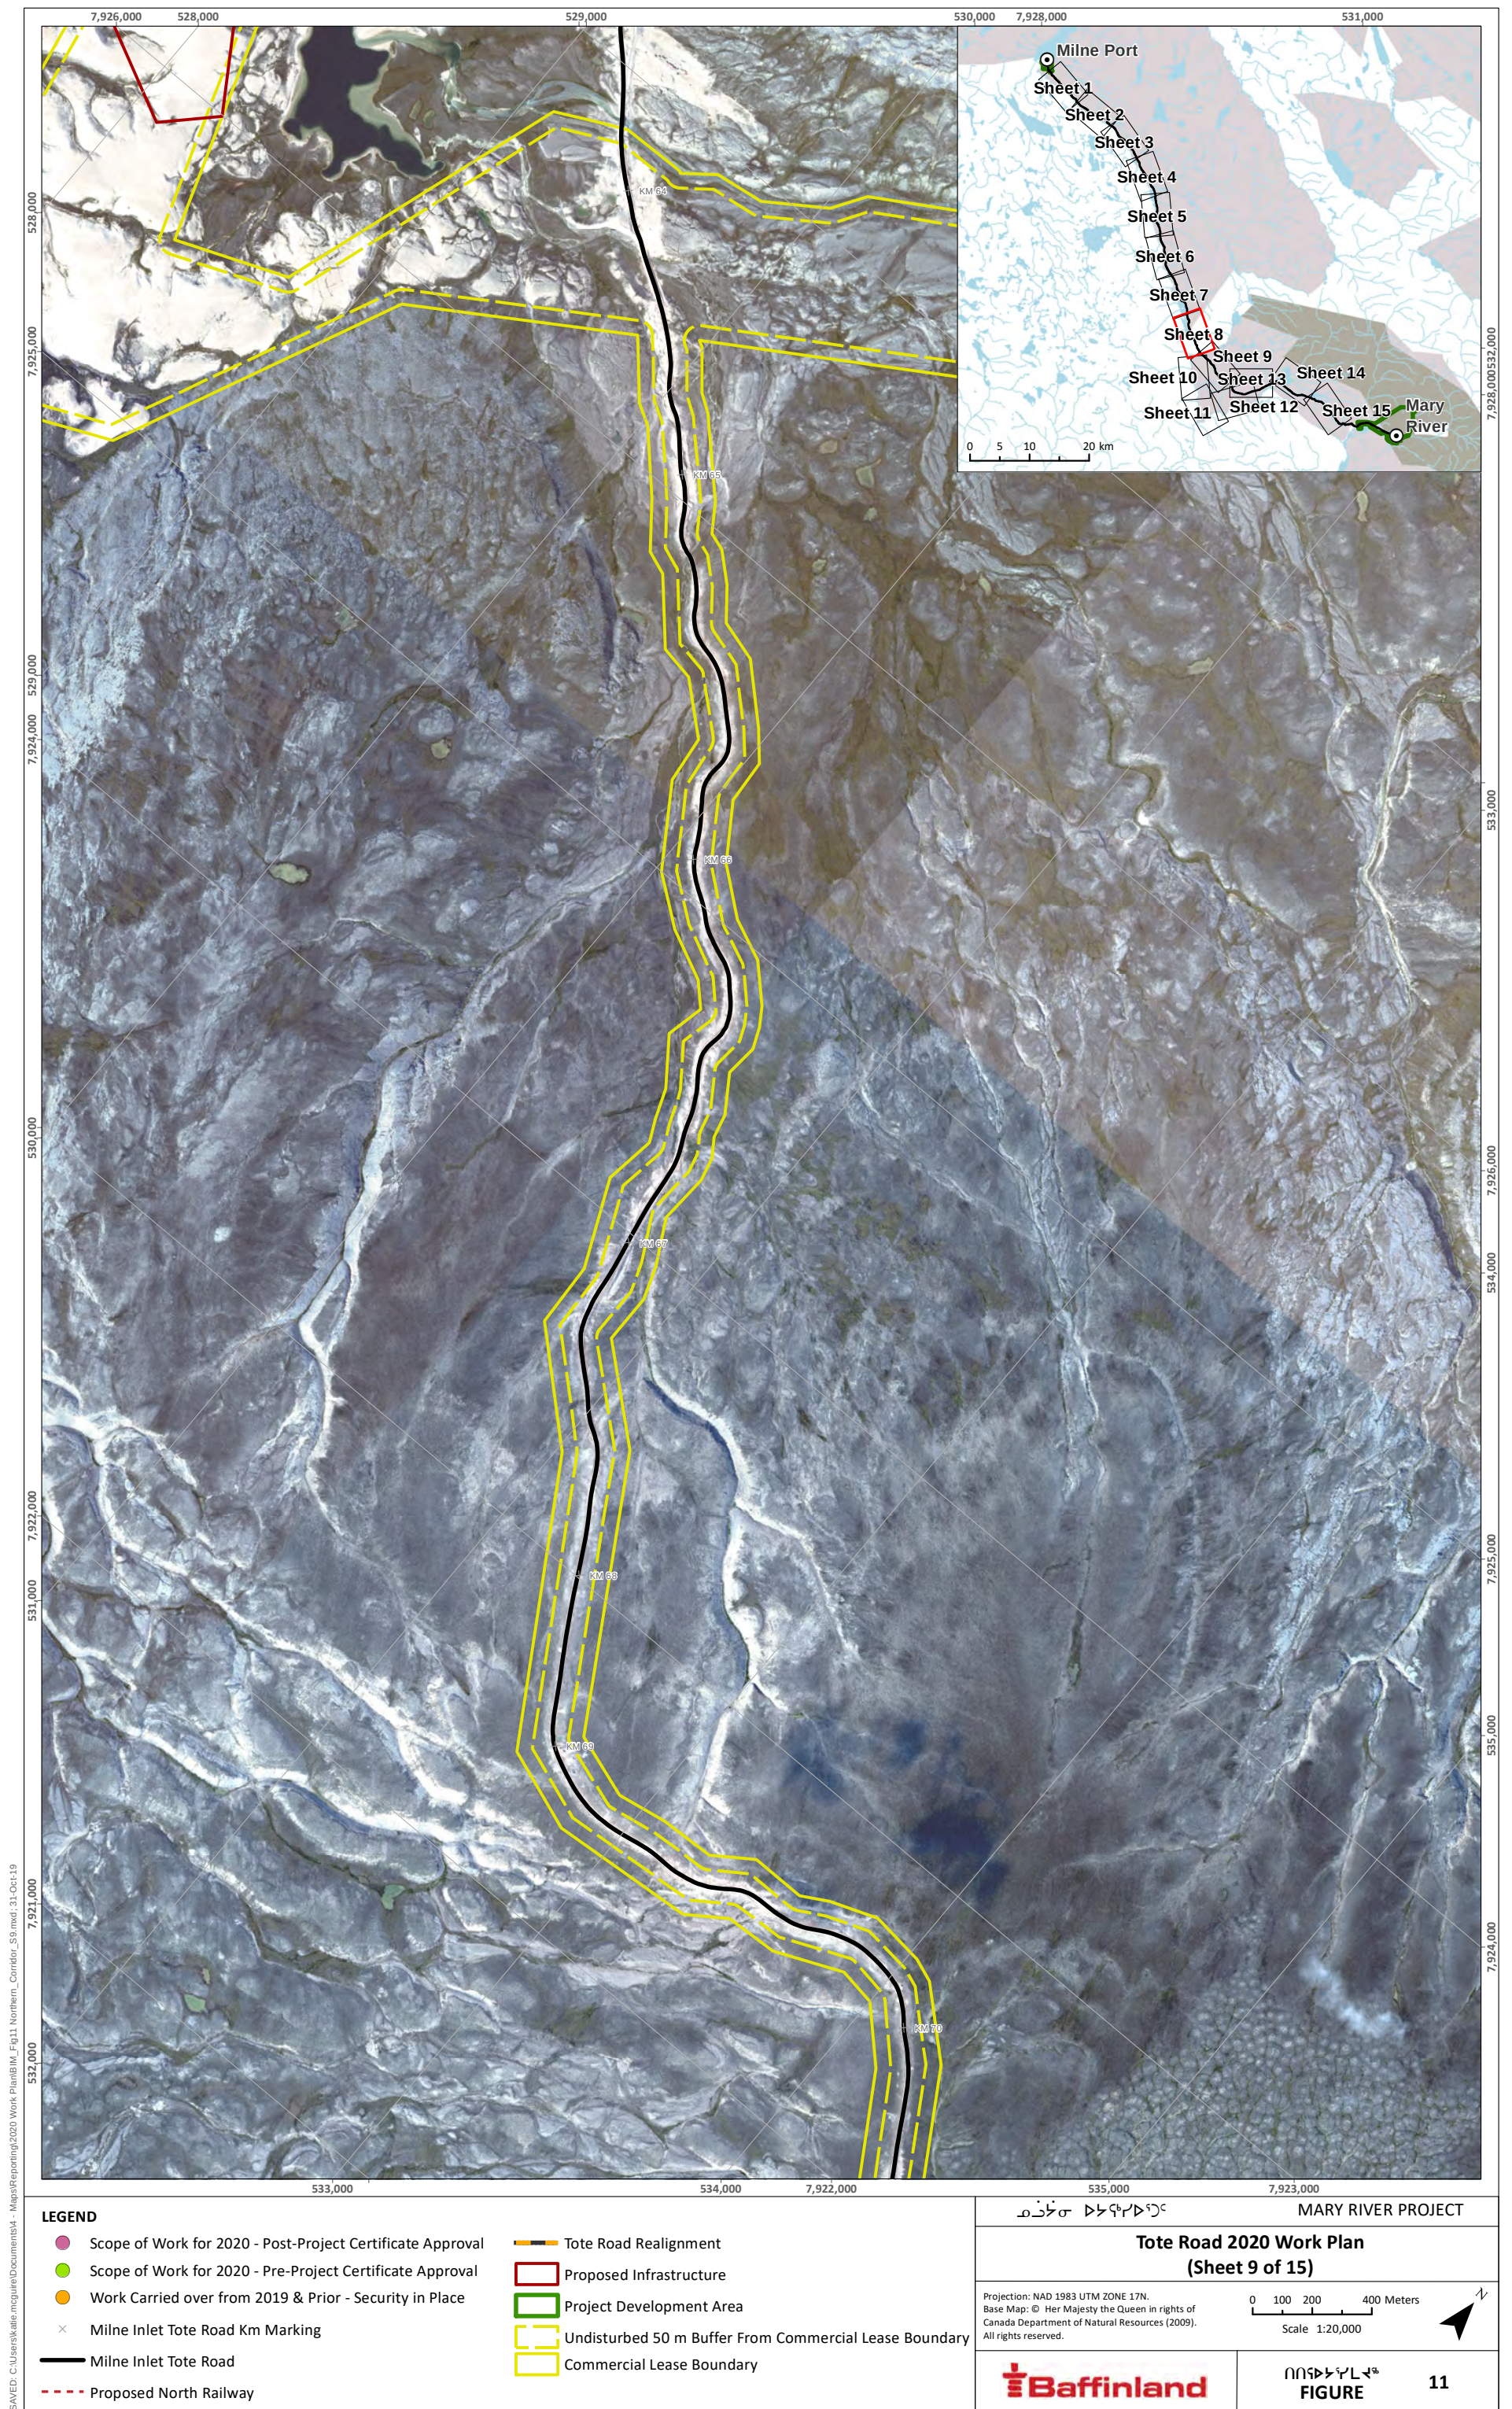

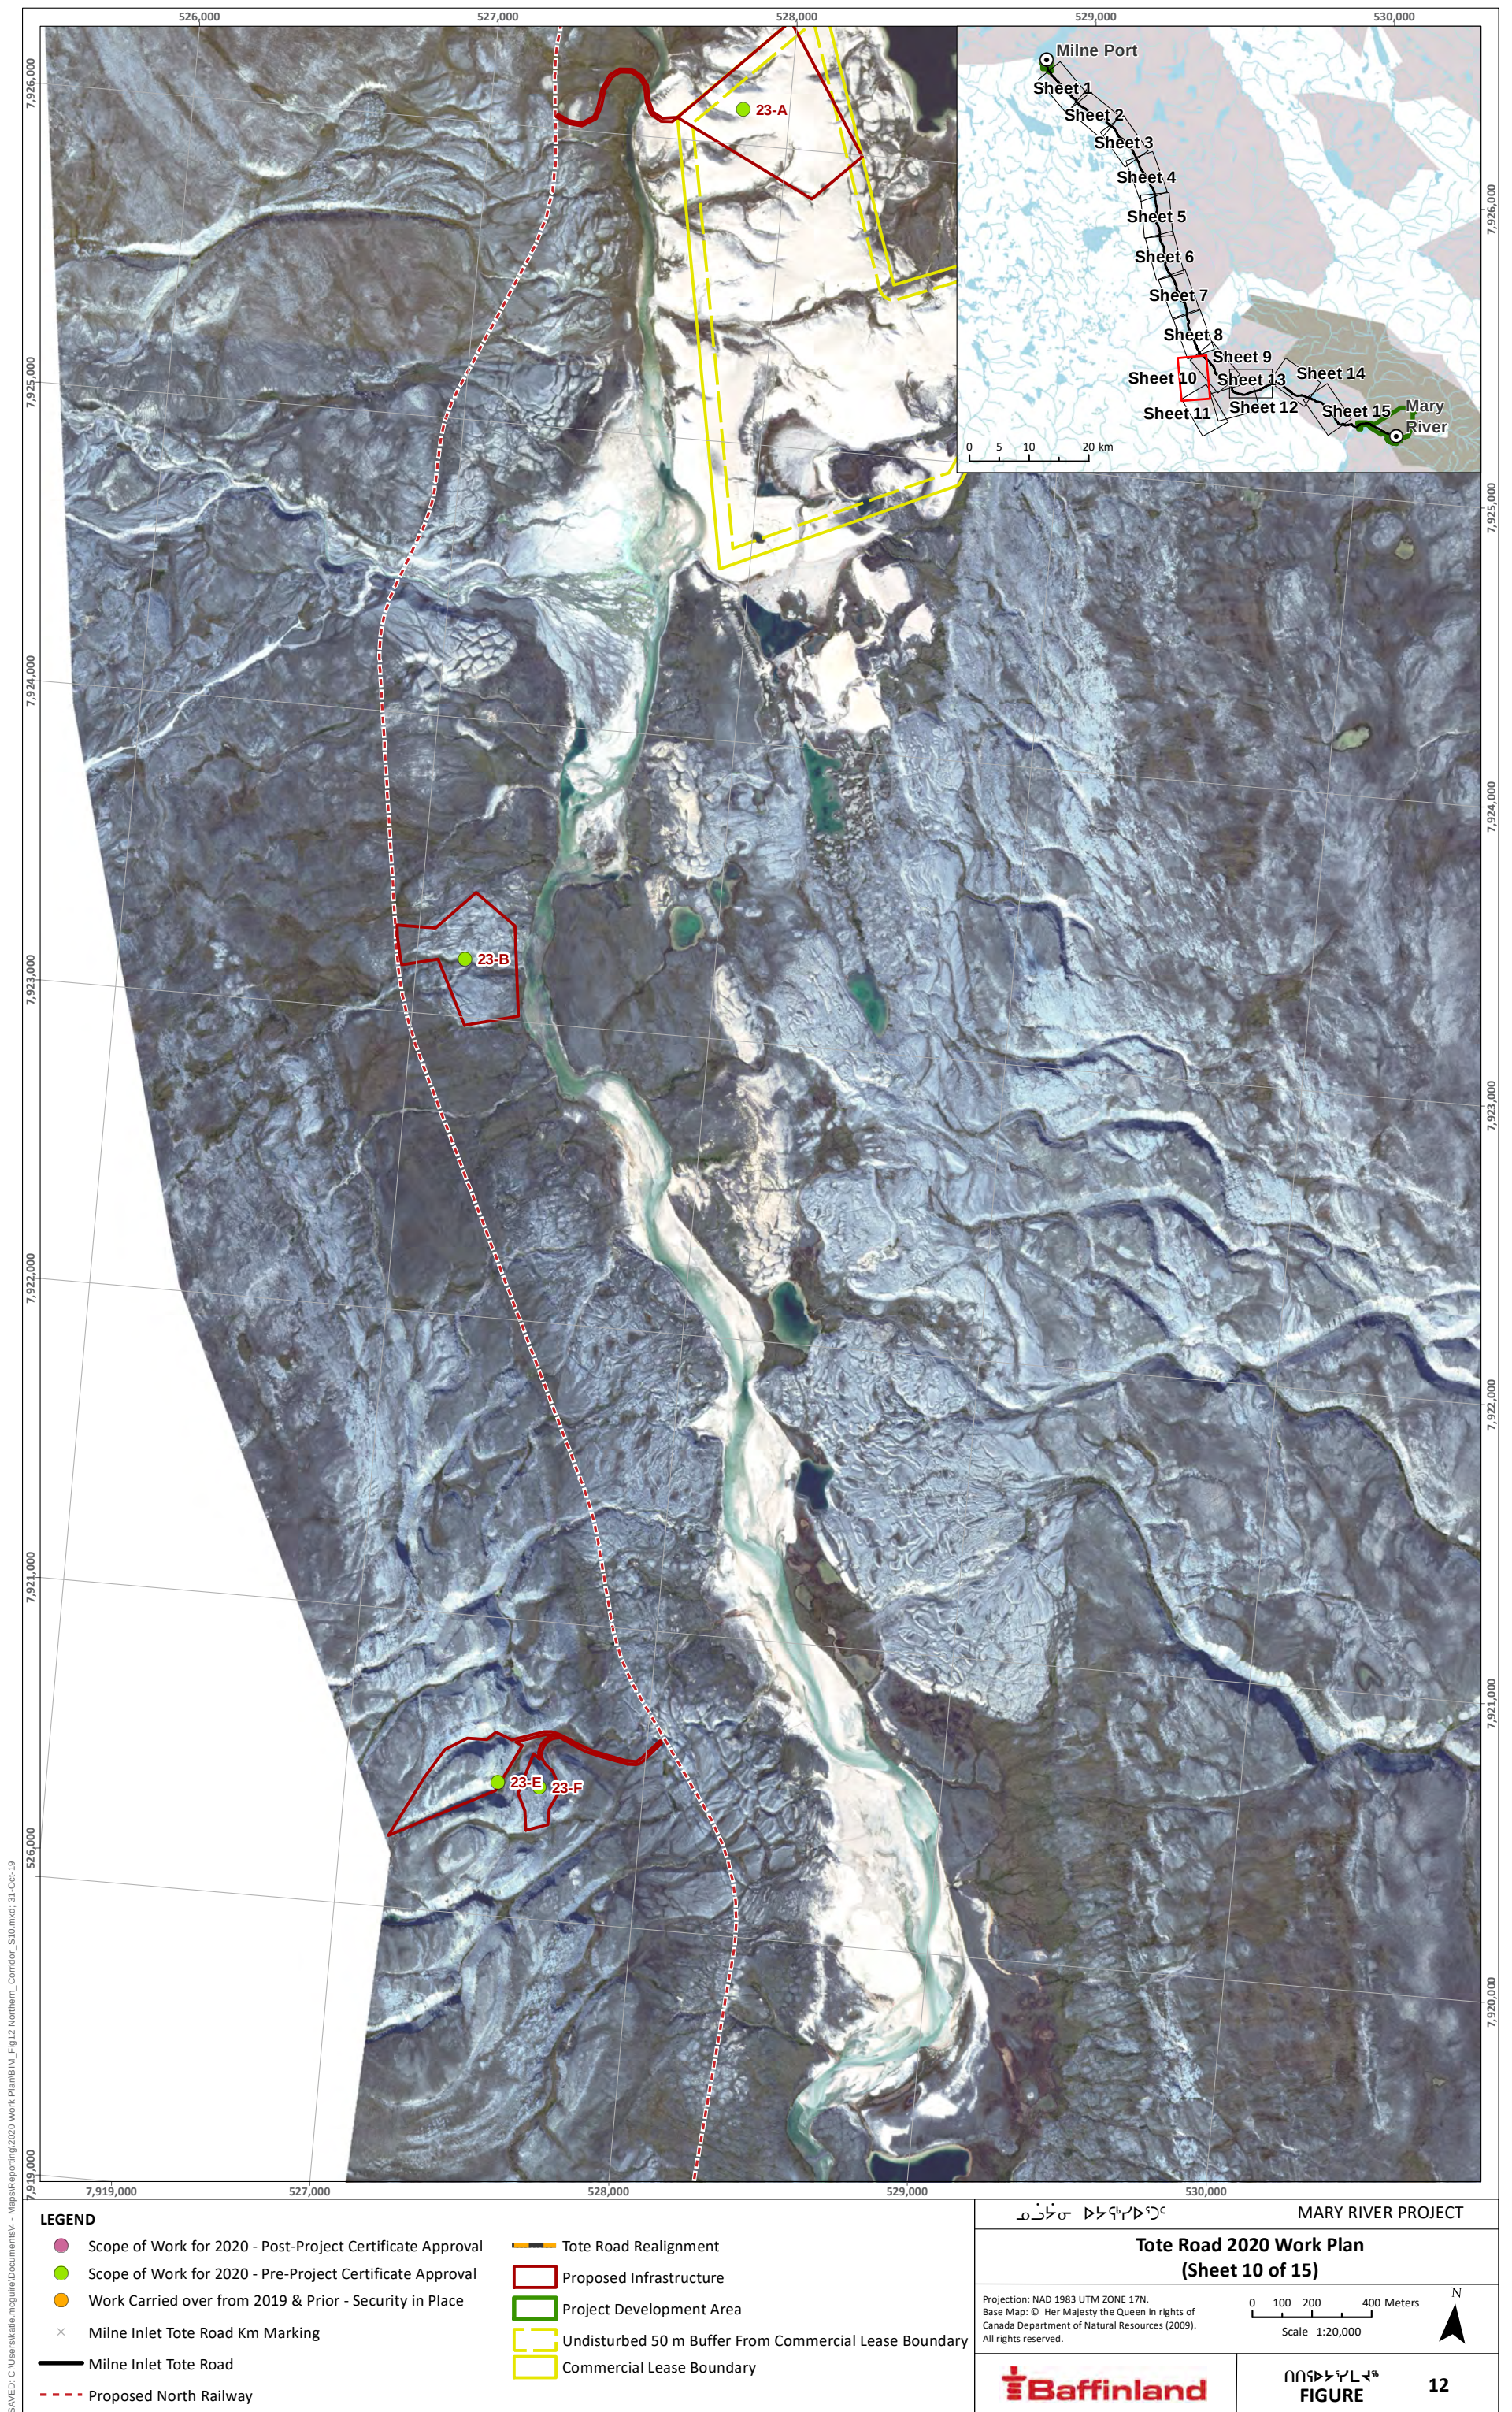

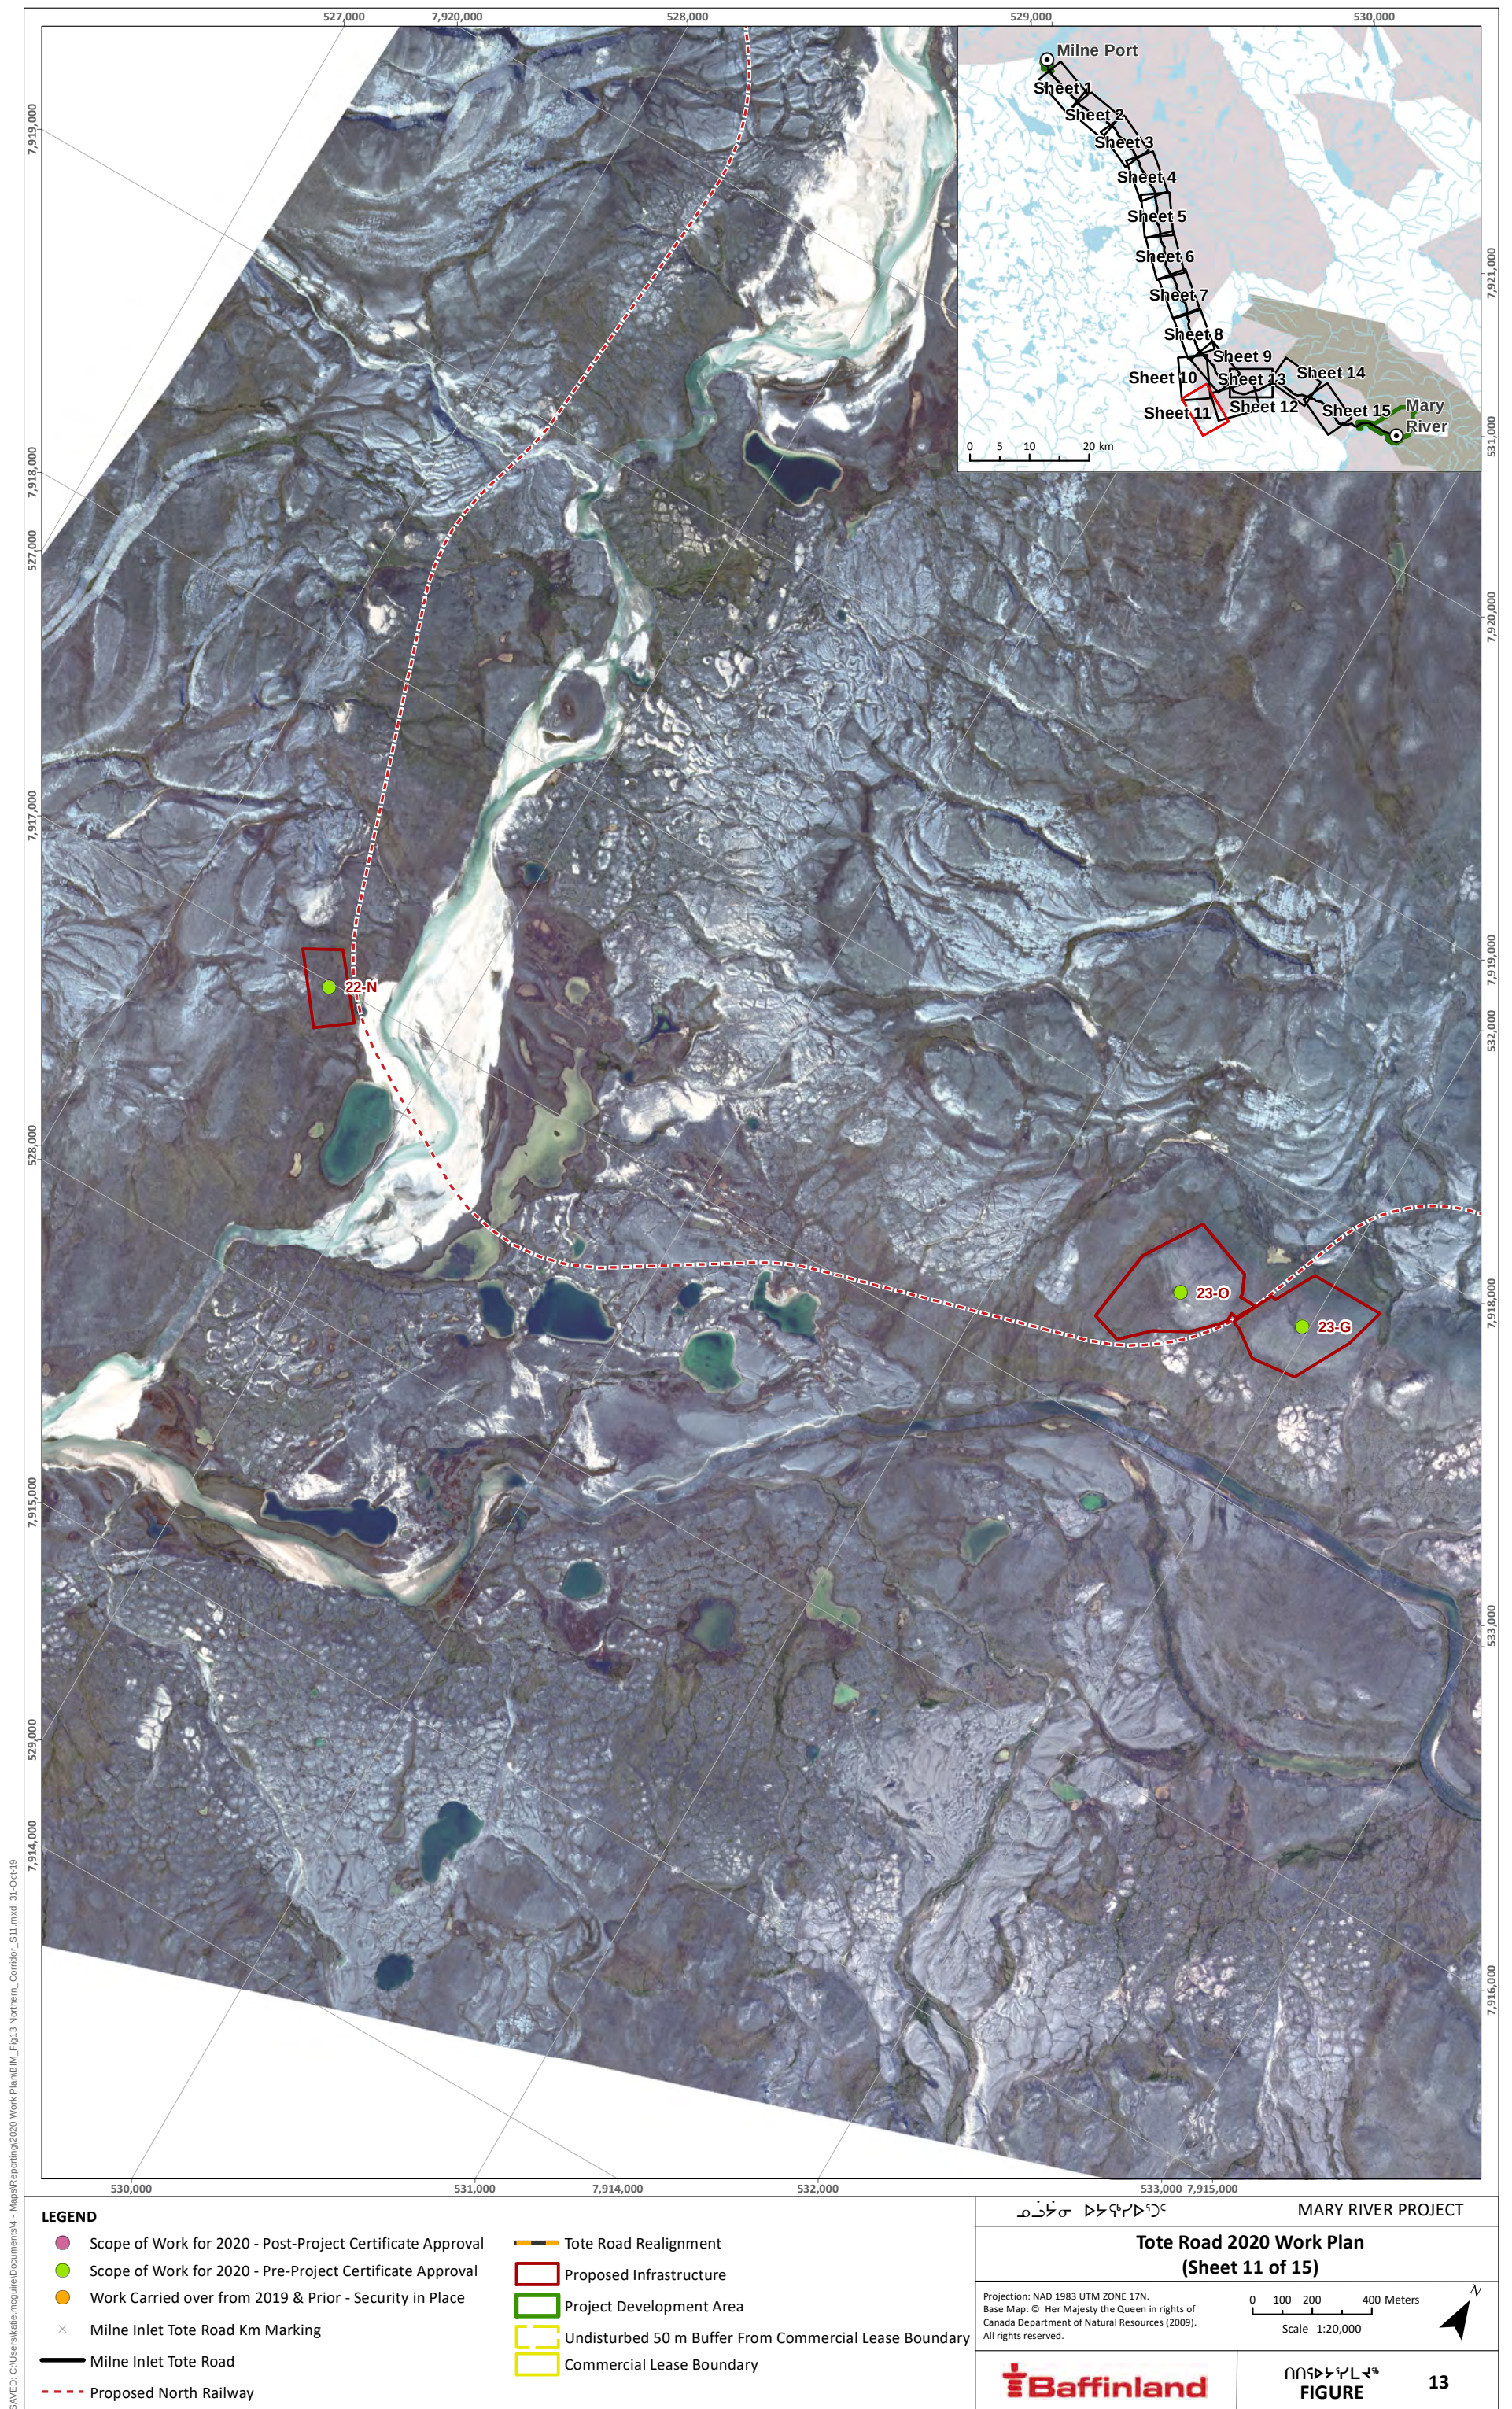

SAVED: C:\Users\kale.mcguire\Documents\4 - Maps\Reporting\2020 Work Plans\BIM_Fig14 Northern_Corridor_S12.mxd: 31-Oct-19

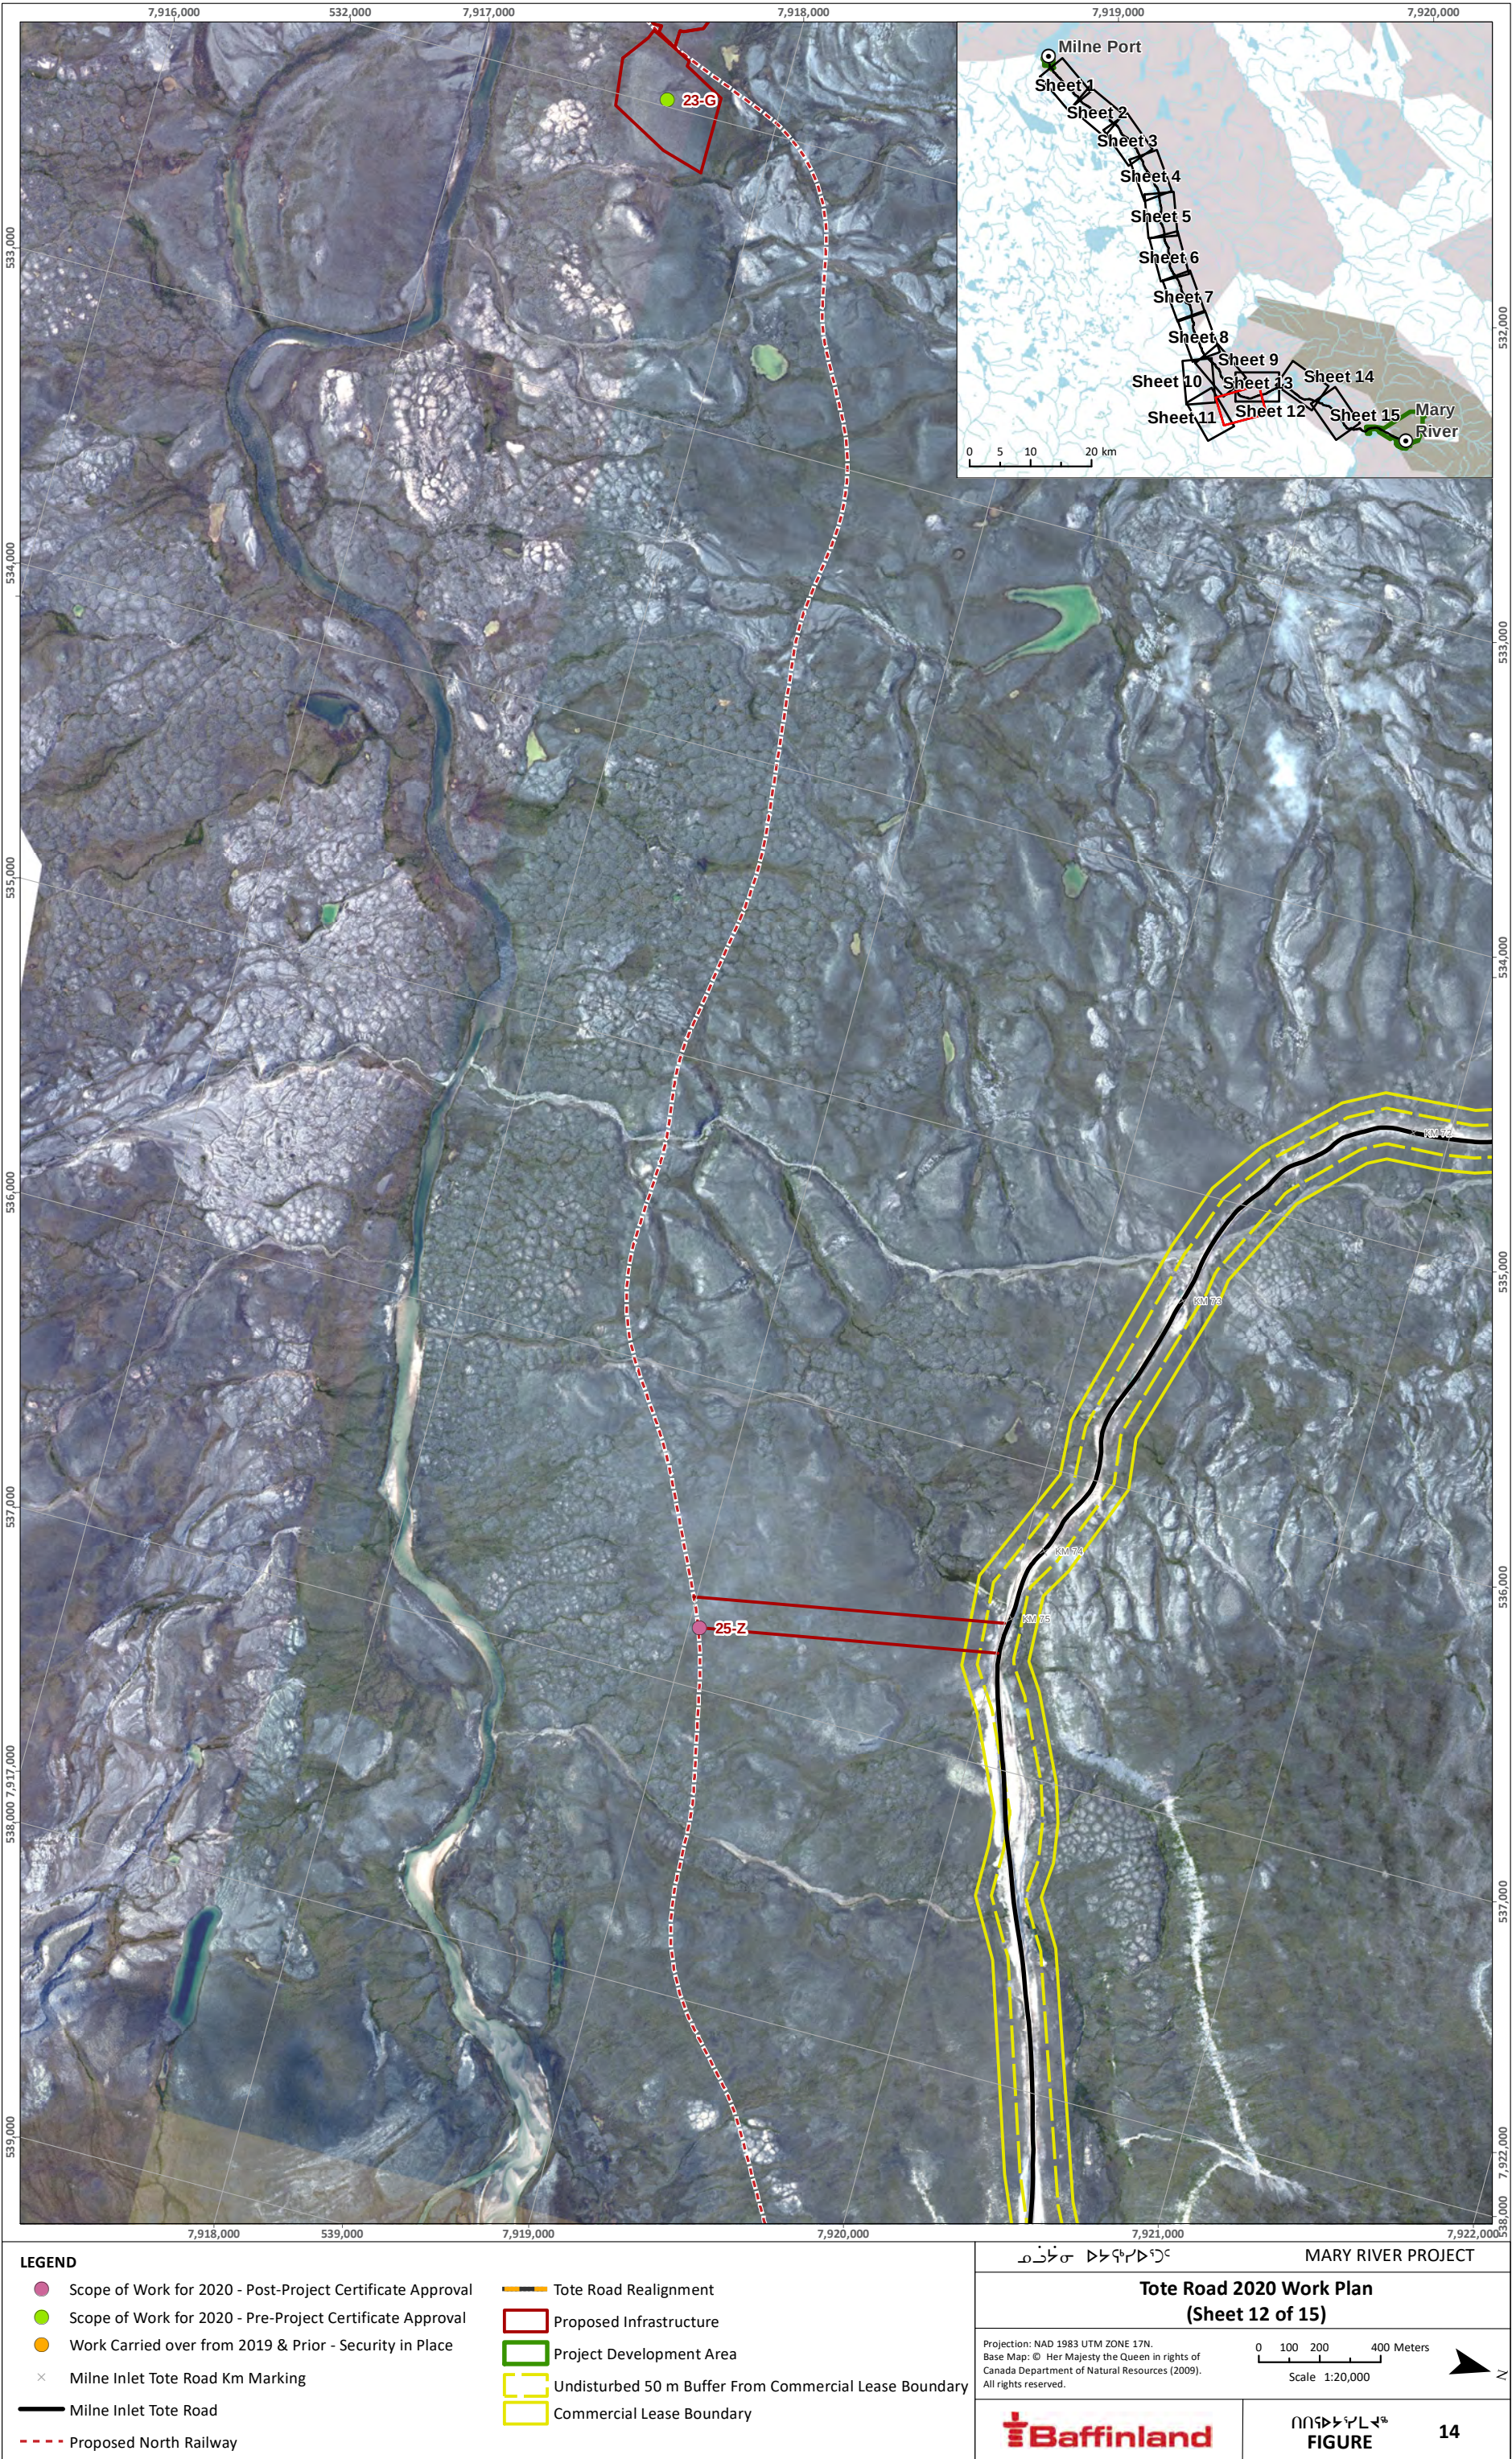

LEGEND

- Scope of Work for 2020 - Post-Project Certificate Approval

Scope of Work for 2020 - Pre-Project Certificate Approval

Work Carried over from 2019 & Prior - Security in Place

×

Milne Inlet Tote Road Km Marking

Milne Inlet Tote Road

Proposed North Railway
- Tote Road Realignment

Proposed Infrastructure

Project Development Area

Undisturbed 50 m Buffer From Commercial Lease Boundary

Commercial Lease Boundary

ᓄᓕᓐ ᐃᓕᓕᓐᐃᓐ

MARY RIVER PROJECT

Tote Road 2020 Work Plan
(Sheet 12 of 15)

Projection: NAD 1983 UTM ZONE 17N.
Base Map: © Her Majesty the Queen in rights of
Canada Department of Natural Resources (2009).
All rights reserved.

0 100 200 400 Meters
Scale 1:20,000



ᓄᓕᓐᐃᓐ ᓕᓐ
FIGURE

14