

SAVED: C:\Users\skatie.mcgovern\Documents\4 - Maps\Reporting\3 - Work Plans\2021 Work Plan\BIM_Fig1 - MilnePort - WorkPlan.mxd; 26-Oct-20

LEGEND

- Scope of Work for 2021 - Pre-Project Certificate Approval
- Work Carried over from 2020 & Prior - Security in Place
- × Milne Inlet Tote Road Km Marking
- - - Proposed North Railway - Route 3
- - - Proposed Development Area Phase 2
- - - Foreshore Lease Boundary
- Project Development Area
- Commercial Lease Boundary
- Infrastructure
- Proposed Infrastructure
- Borrow Area
- Quarry Area

ᑭᓄᓂᓂ ᑯᓄᓂᓂᓂᓂ

MARY RIVER PROJECT


Milne Port 2021 Work Plan


Projection: NAD 1983 UTM ZONE 17N.
Base Map: © Queen's Printer for Ontario, 2020.


0 30 60 120 180 240 Meters
Scale 1:10,000




ᑭᓄᓂᓂᓂᓂ ᑯᓄᓂᓂᓂᓂ
FIGURE

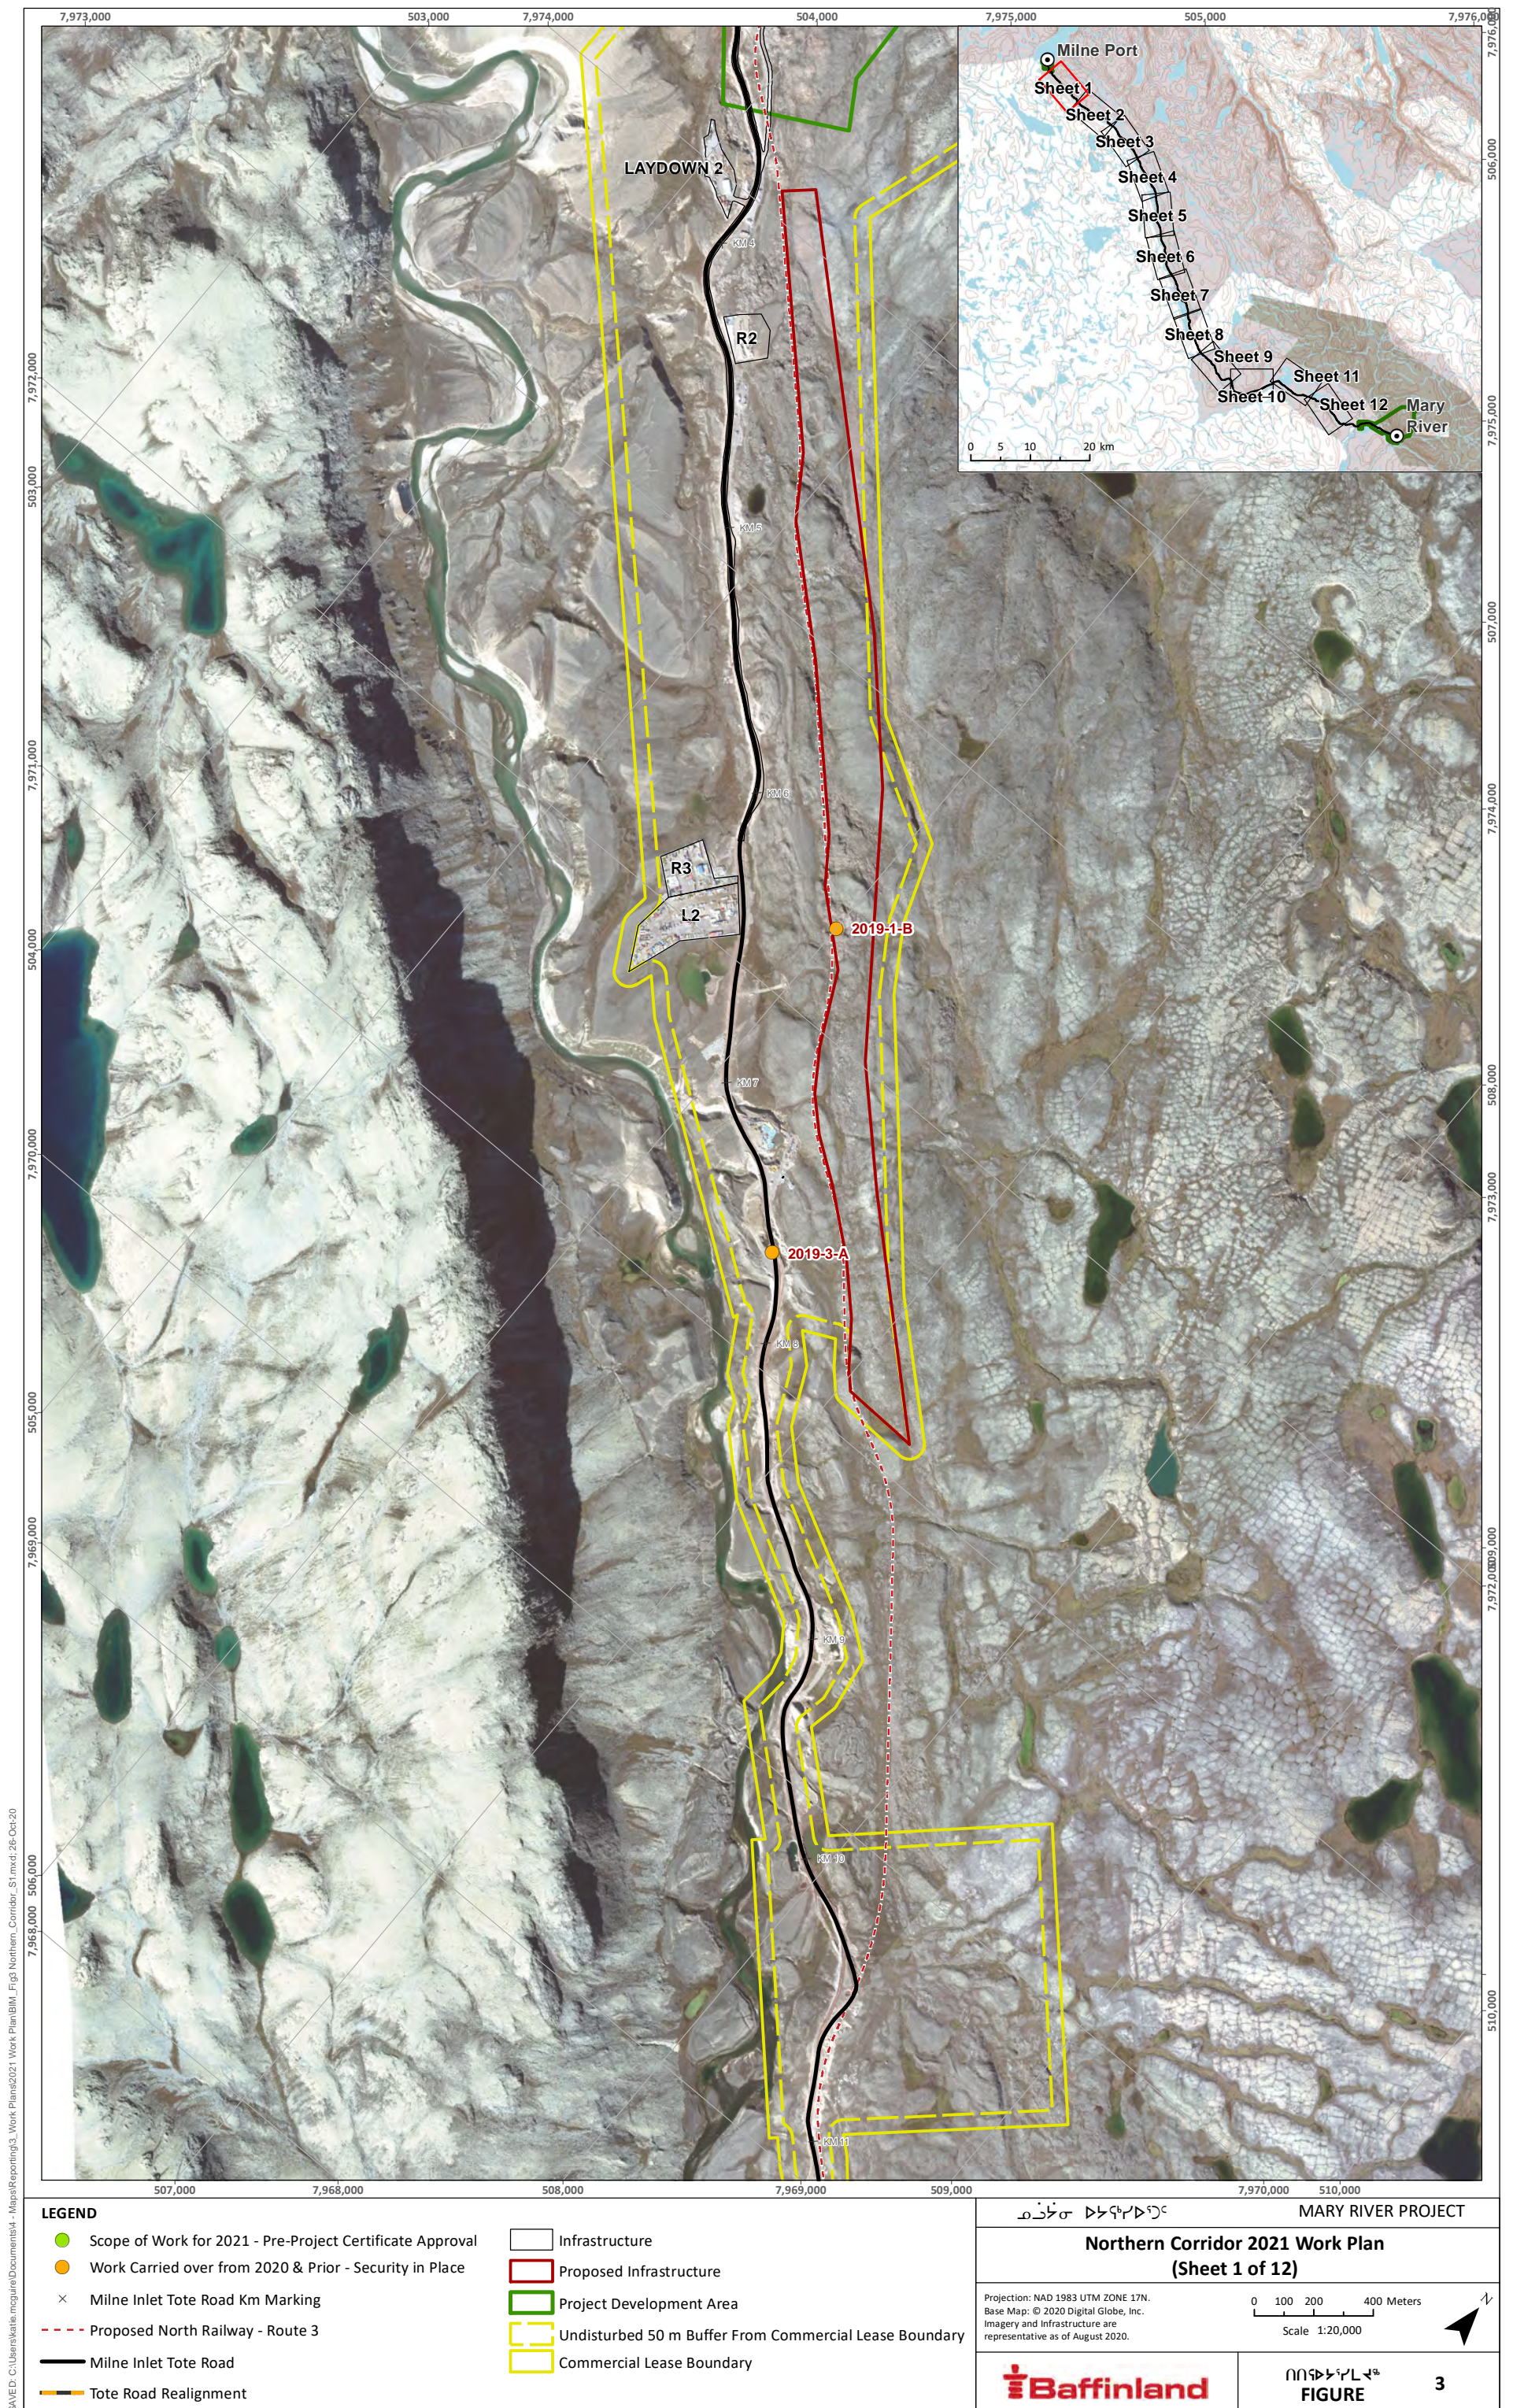

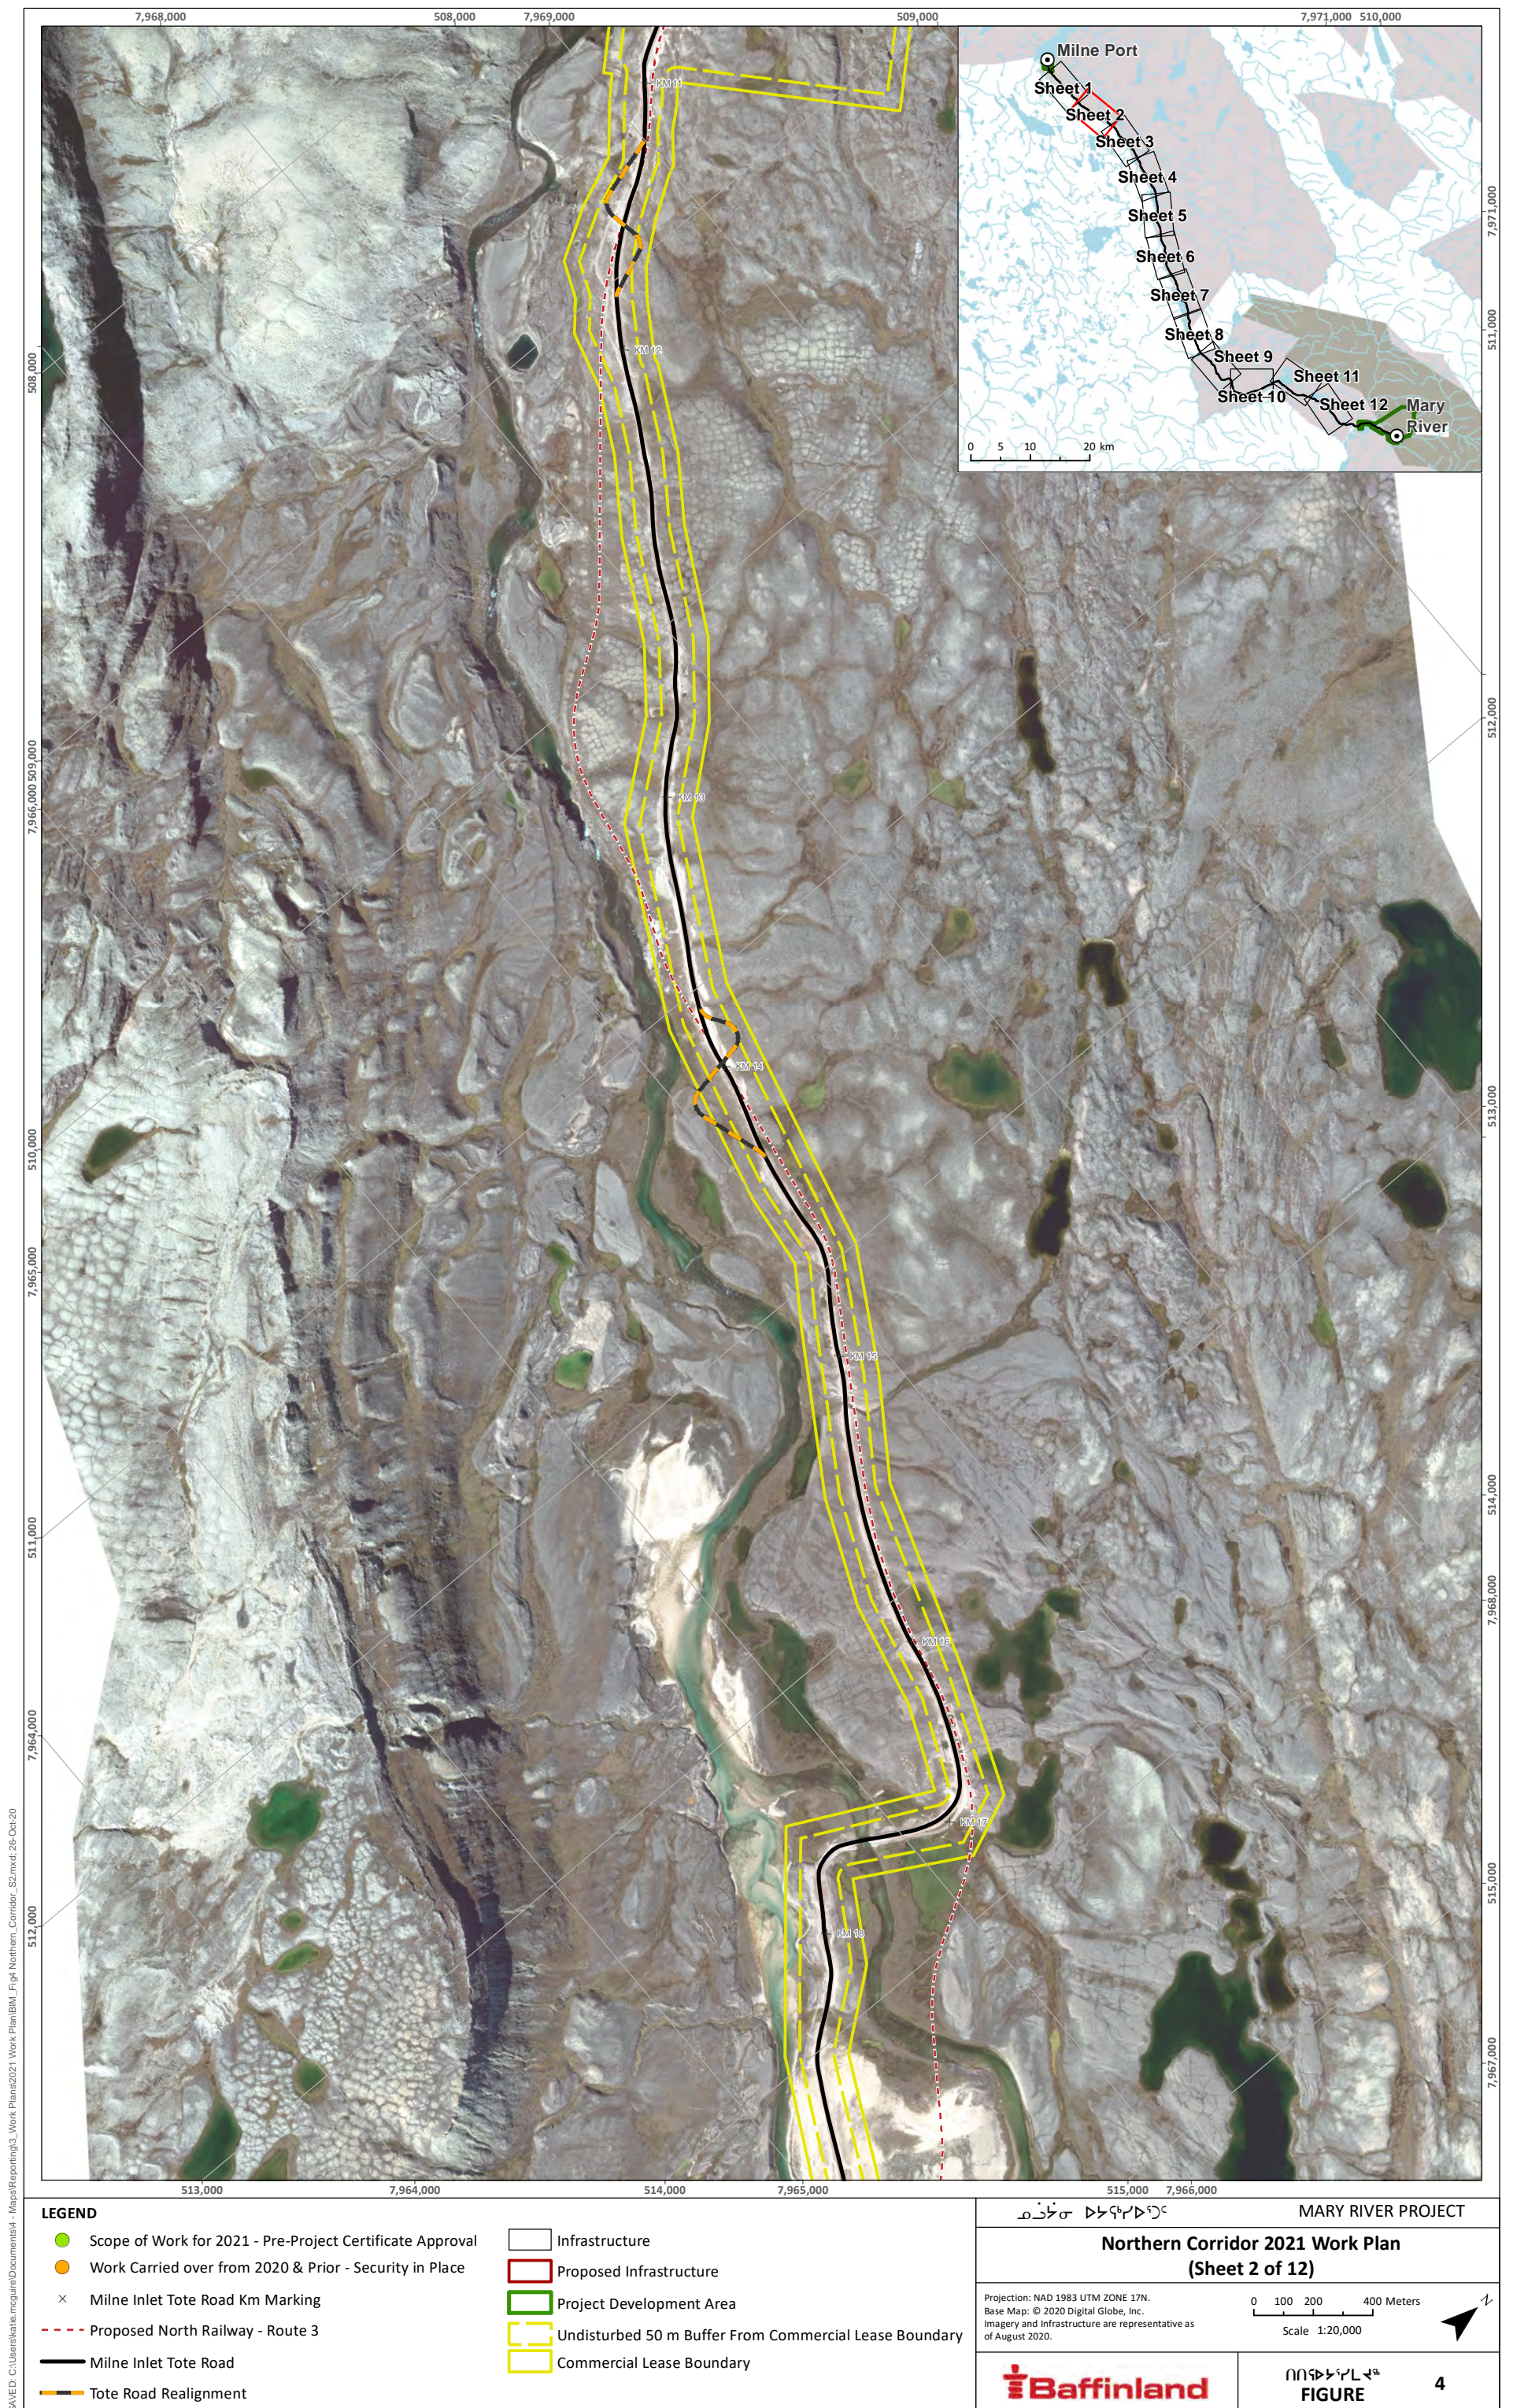

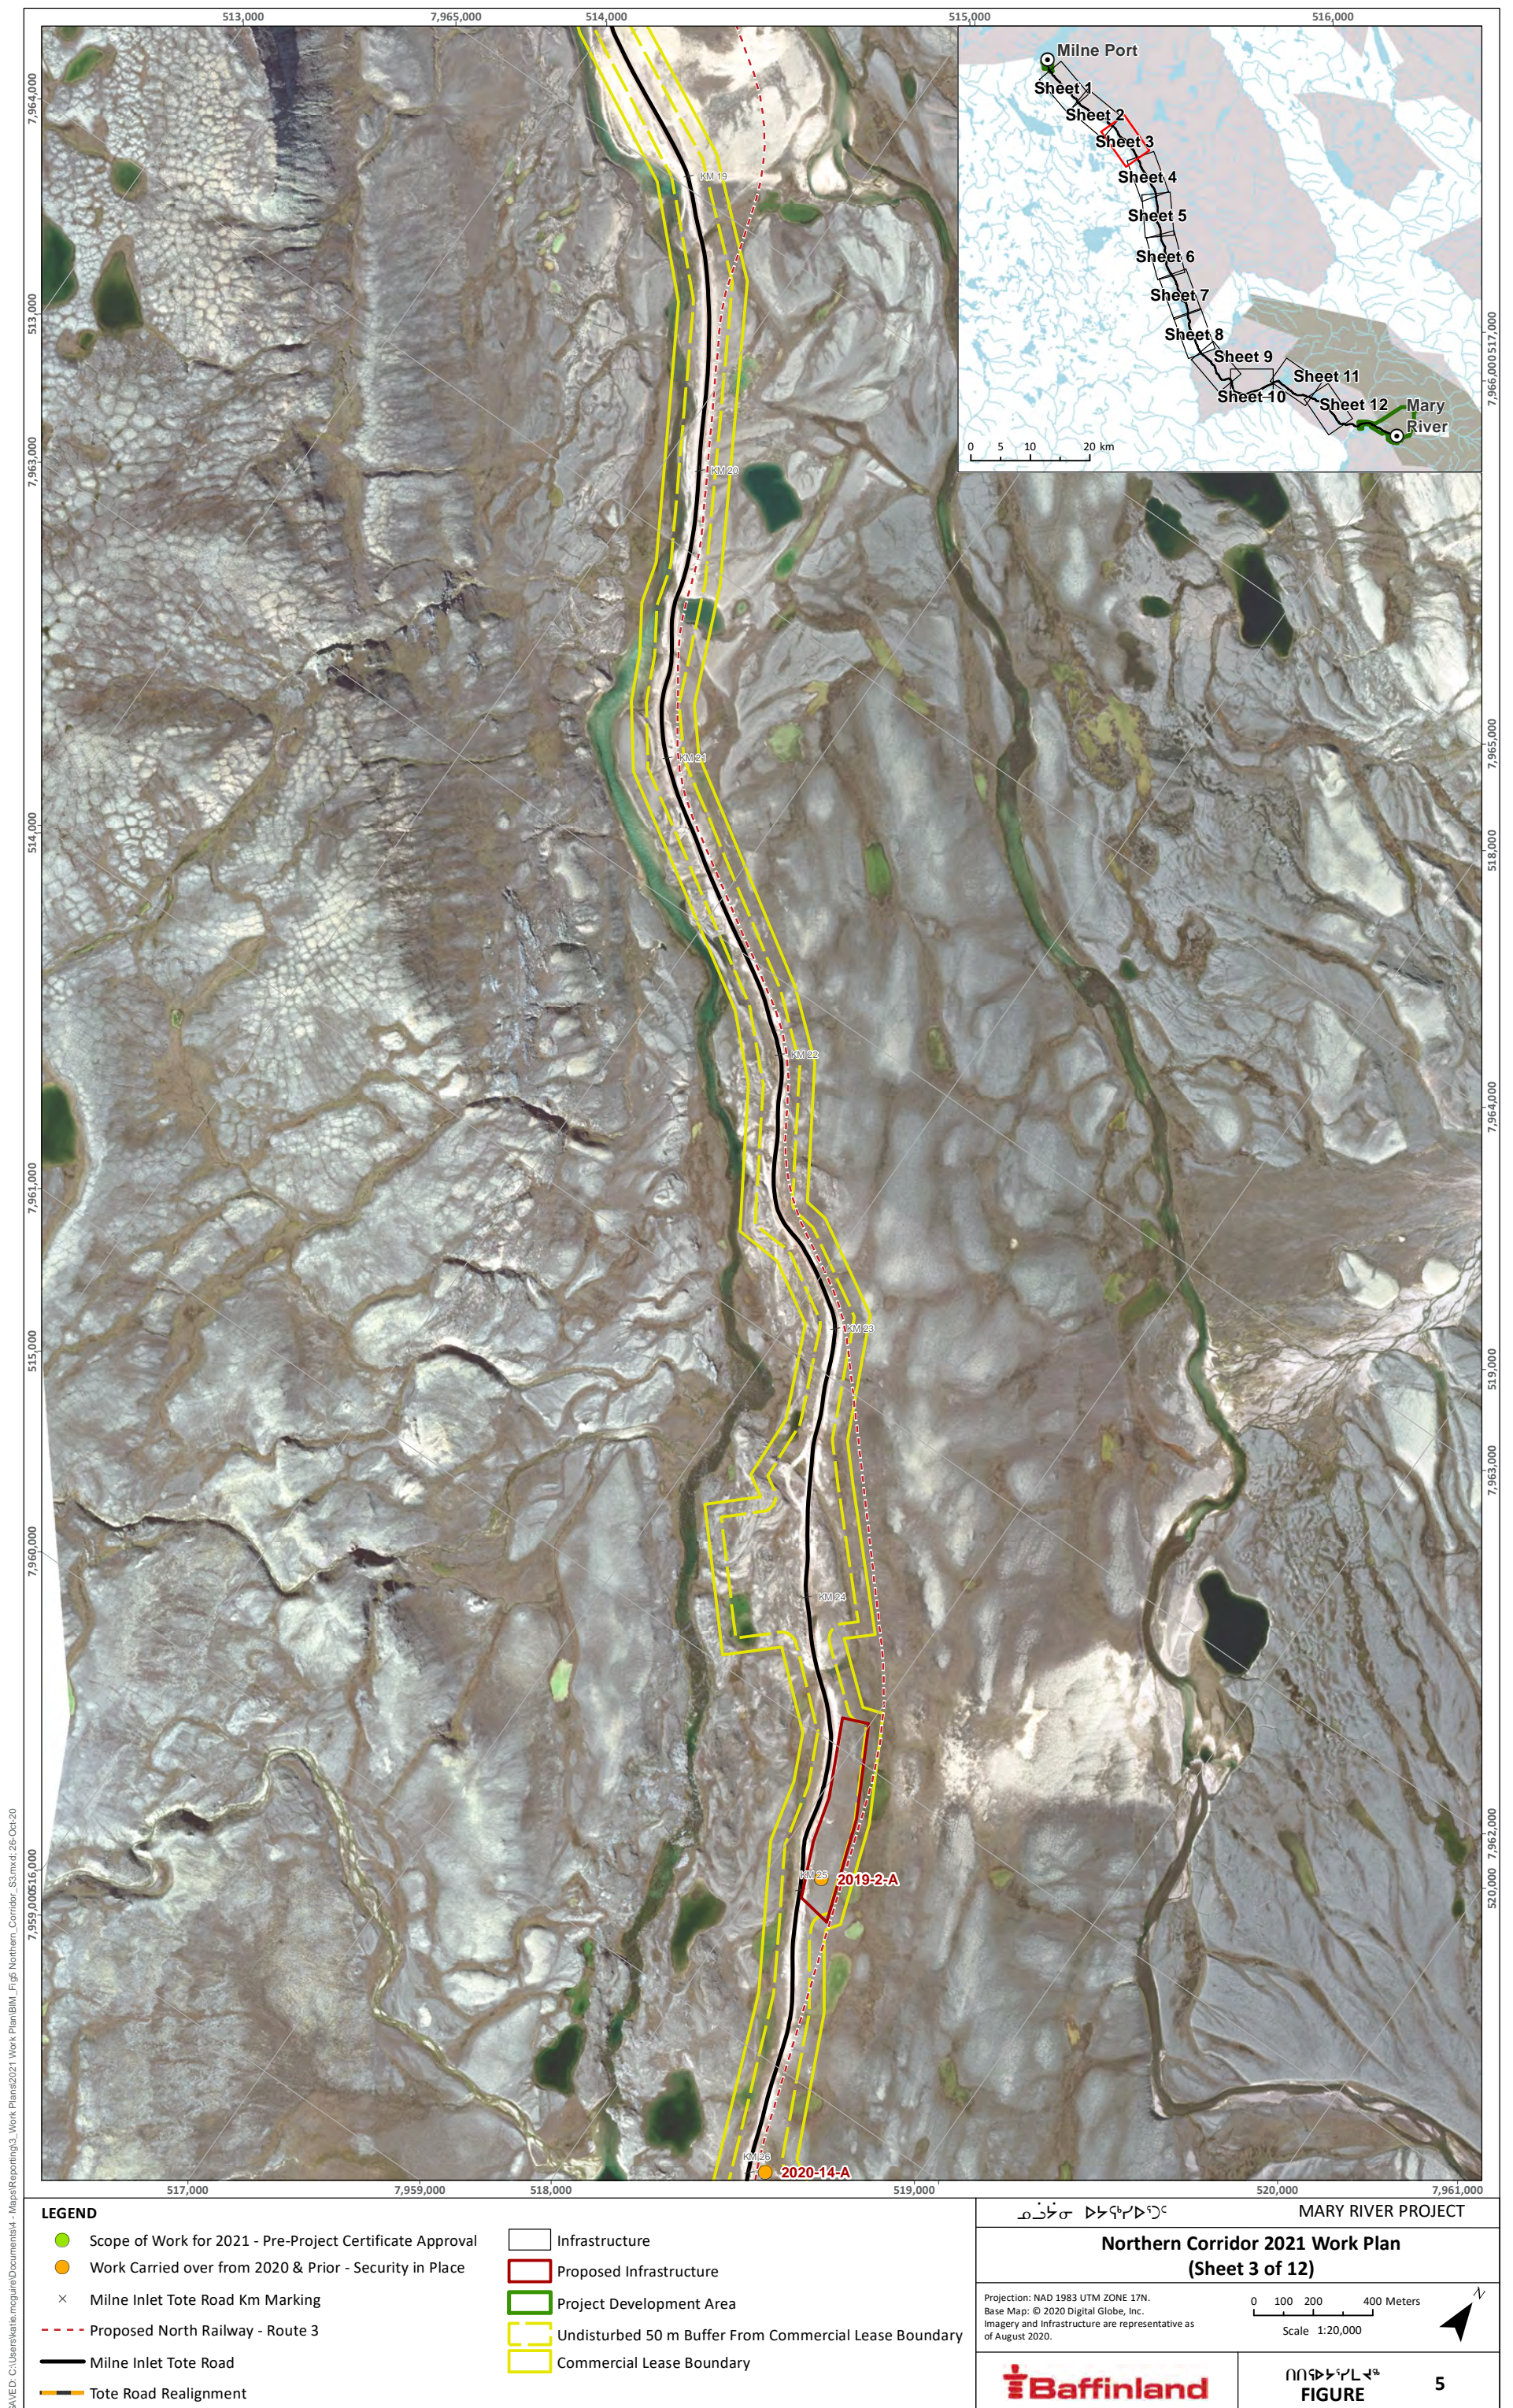


SAVED: C:\Users\skalia.mcguire\Documents\4 - Maps\Reporting\3 - Work Plans\2021 Work Plan\BIM - Fi66 Northern Corridor - 54.mxd; 26-Oct-20

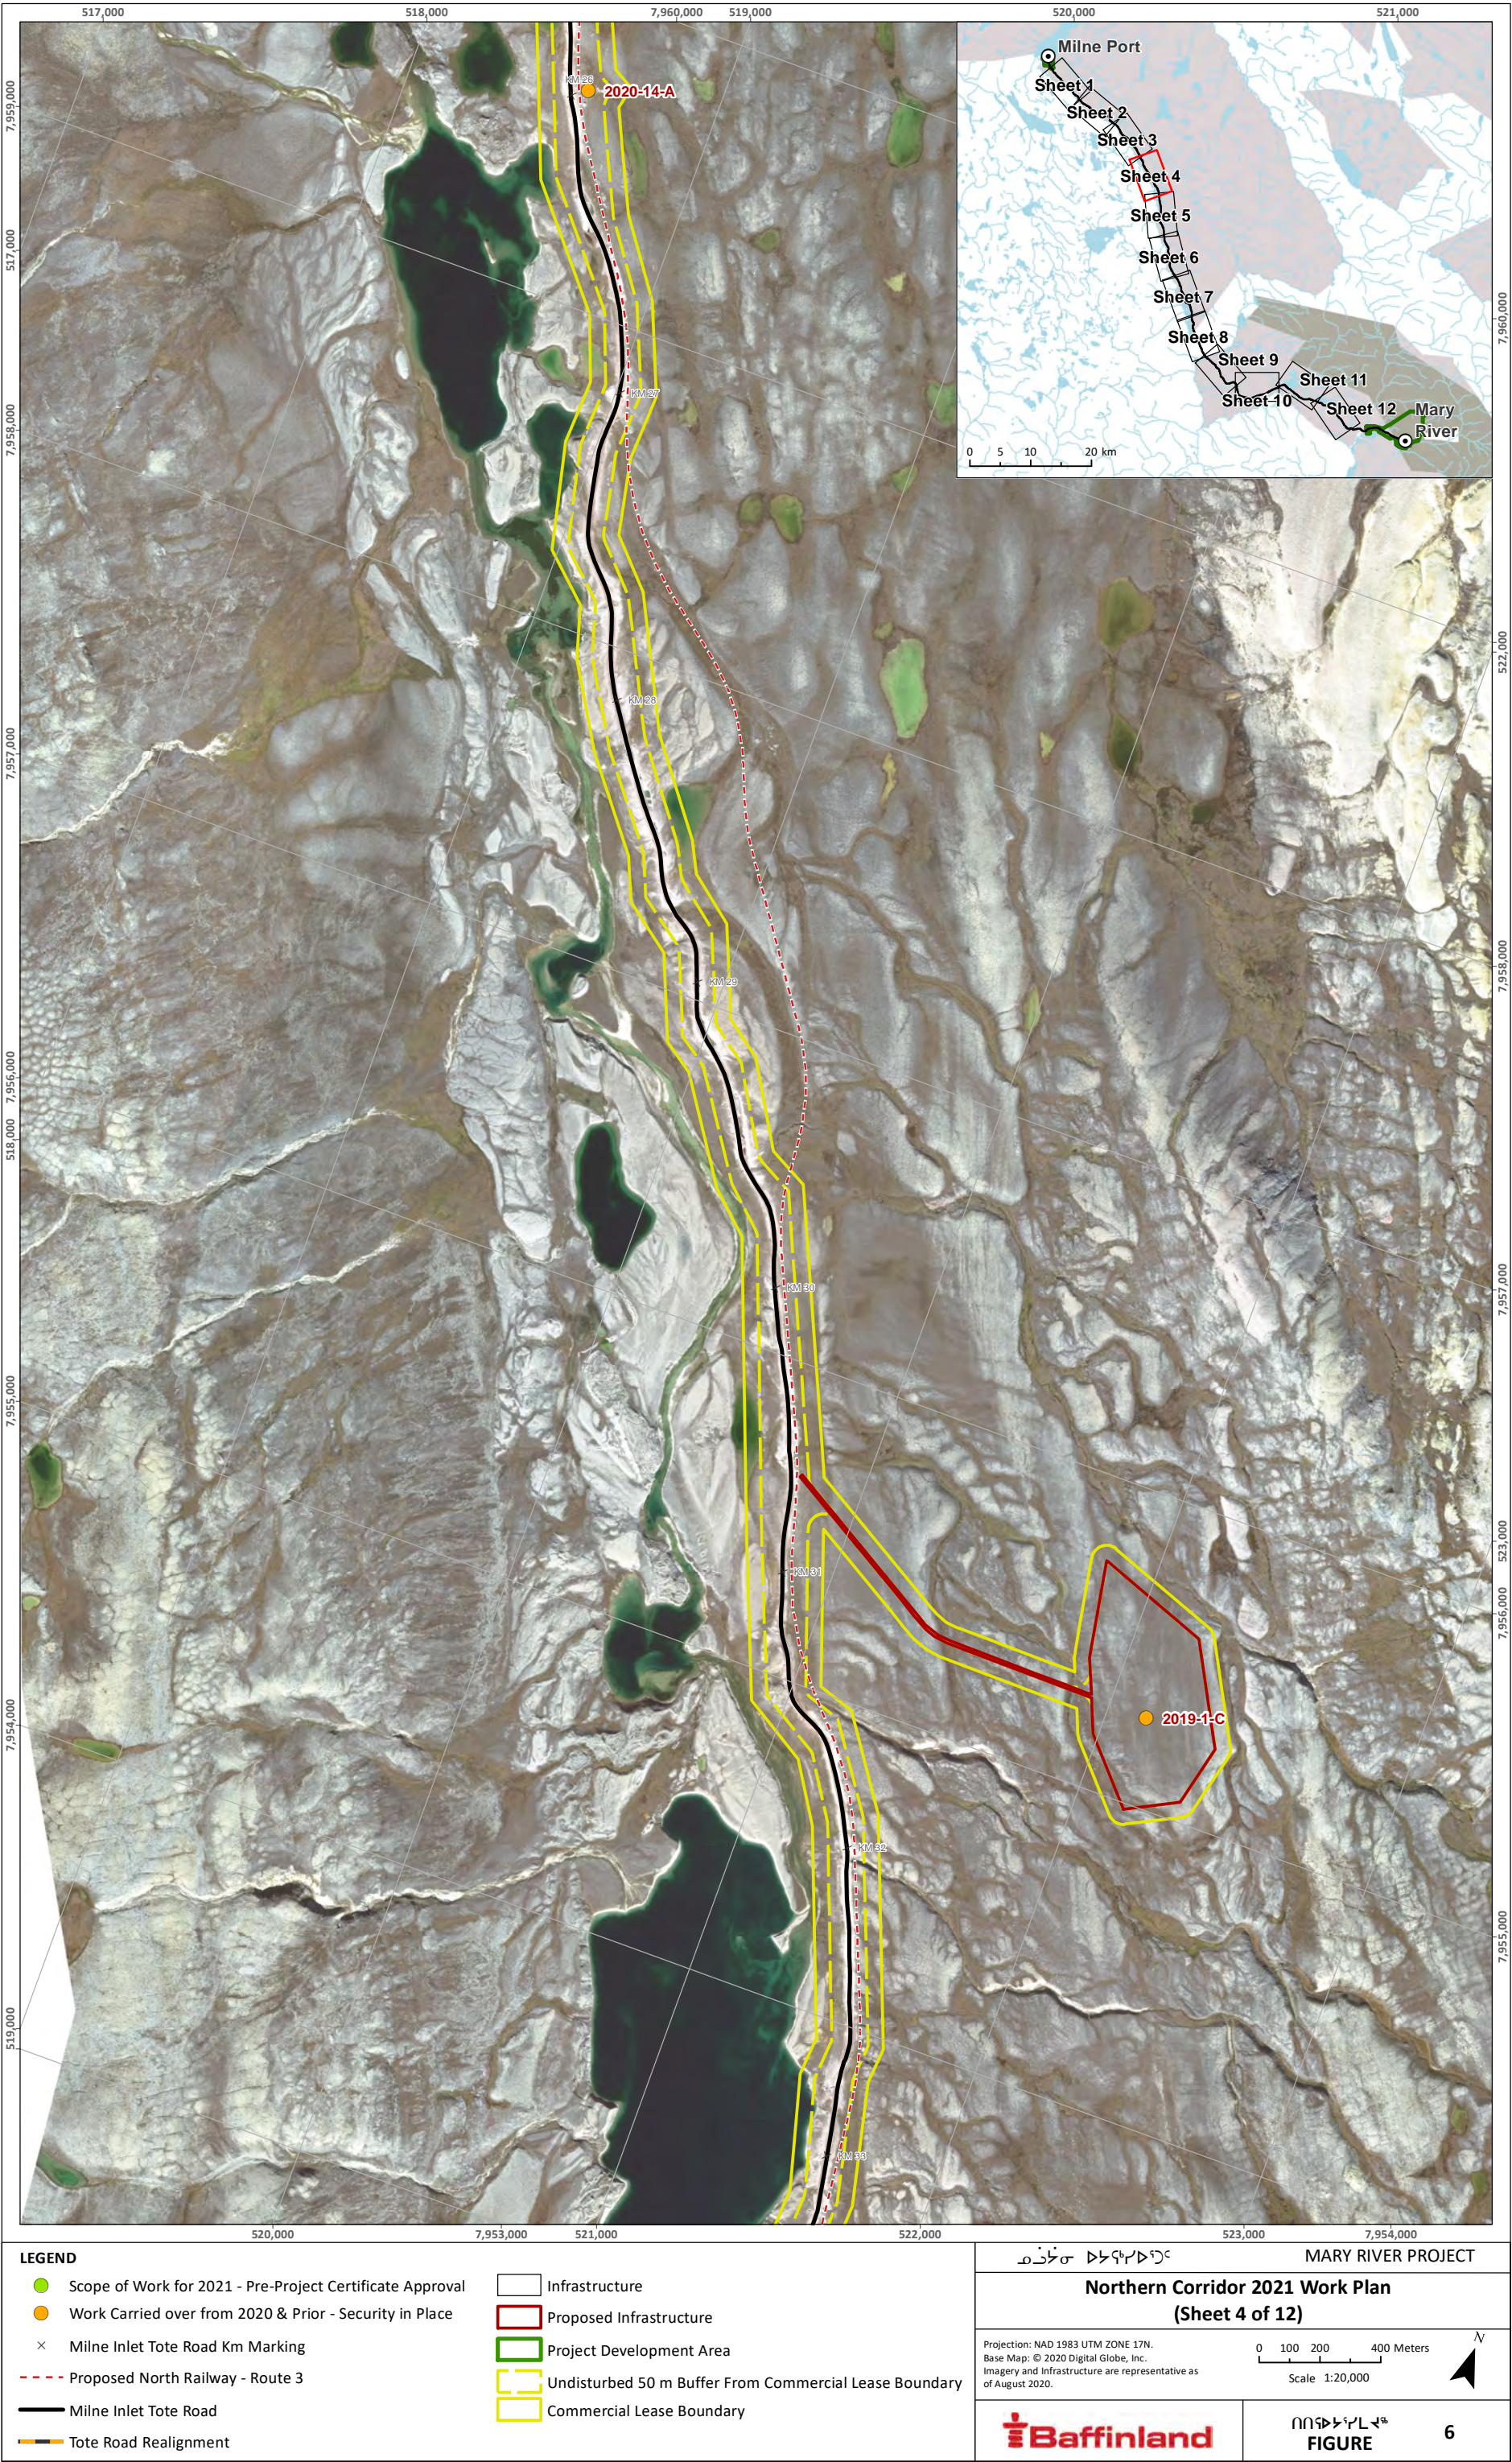




SAVED: C:\Users\skalia.mcguire\Documents\4 - Maps\Reporting\3 - Work Plans\2021 Work Plan\BIM - Fi88 Northern Corridor_S6.mxd; 26-Oct-20



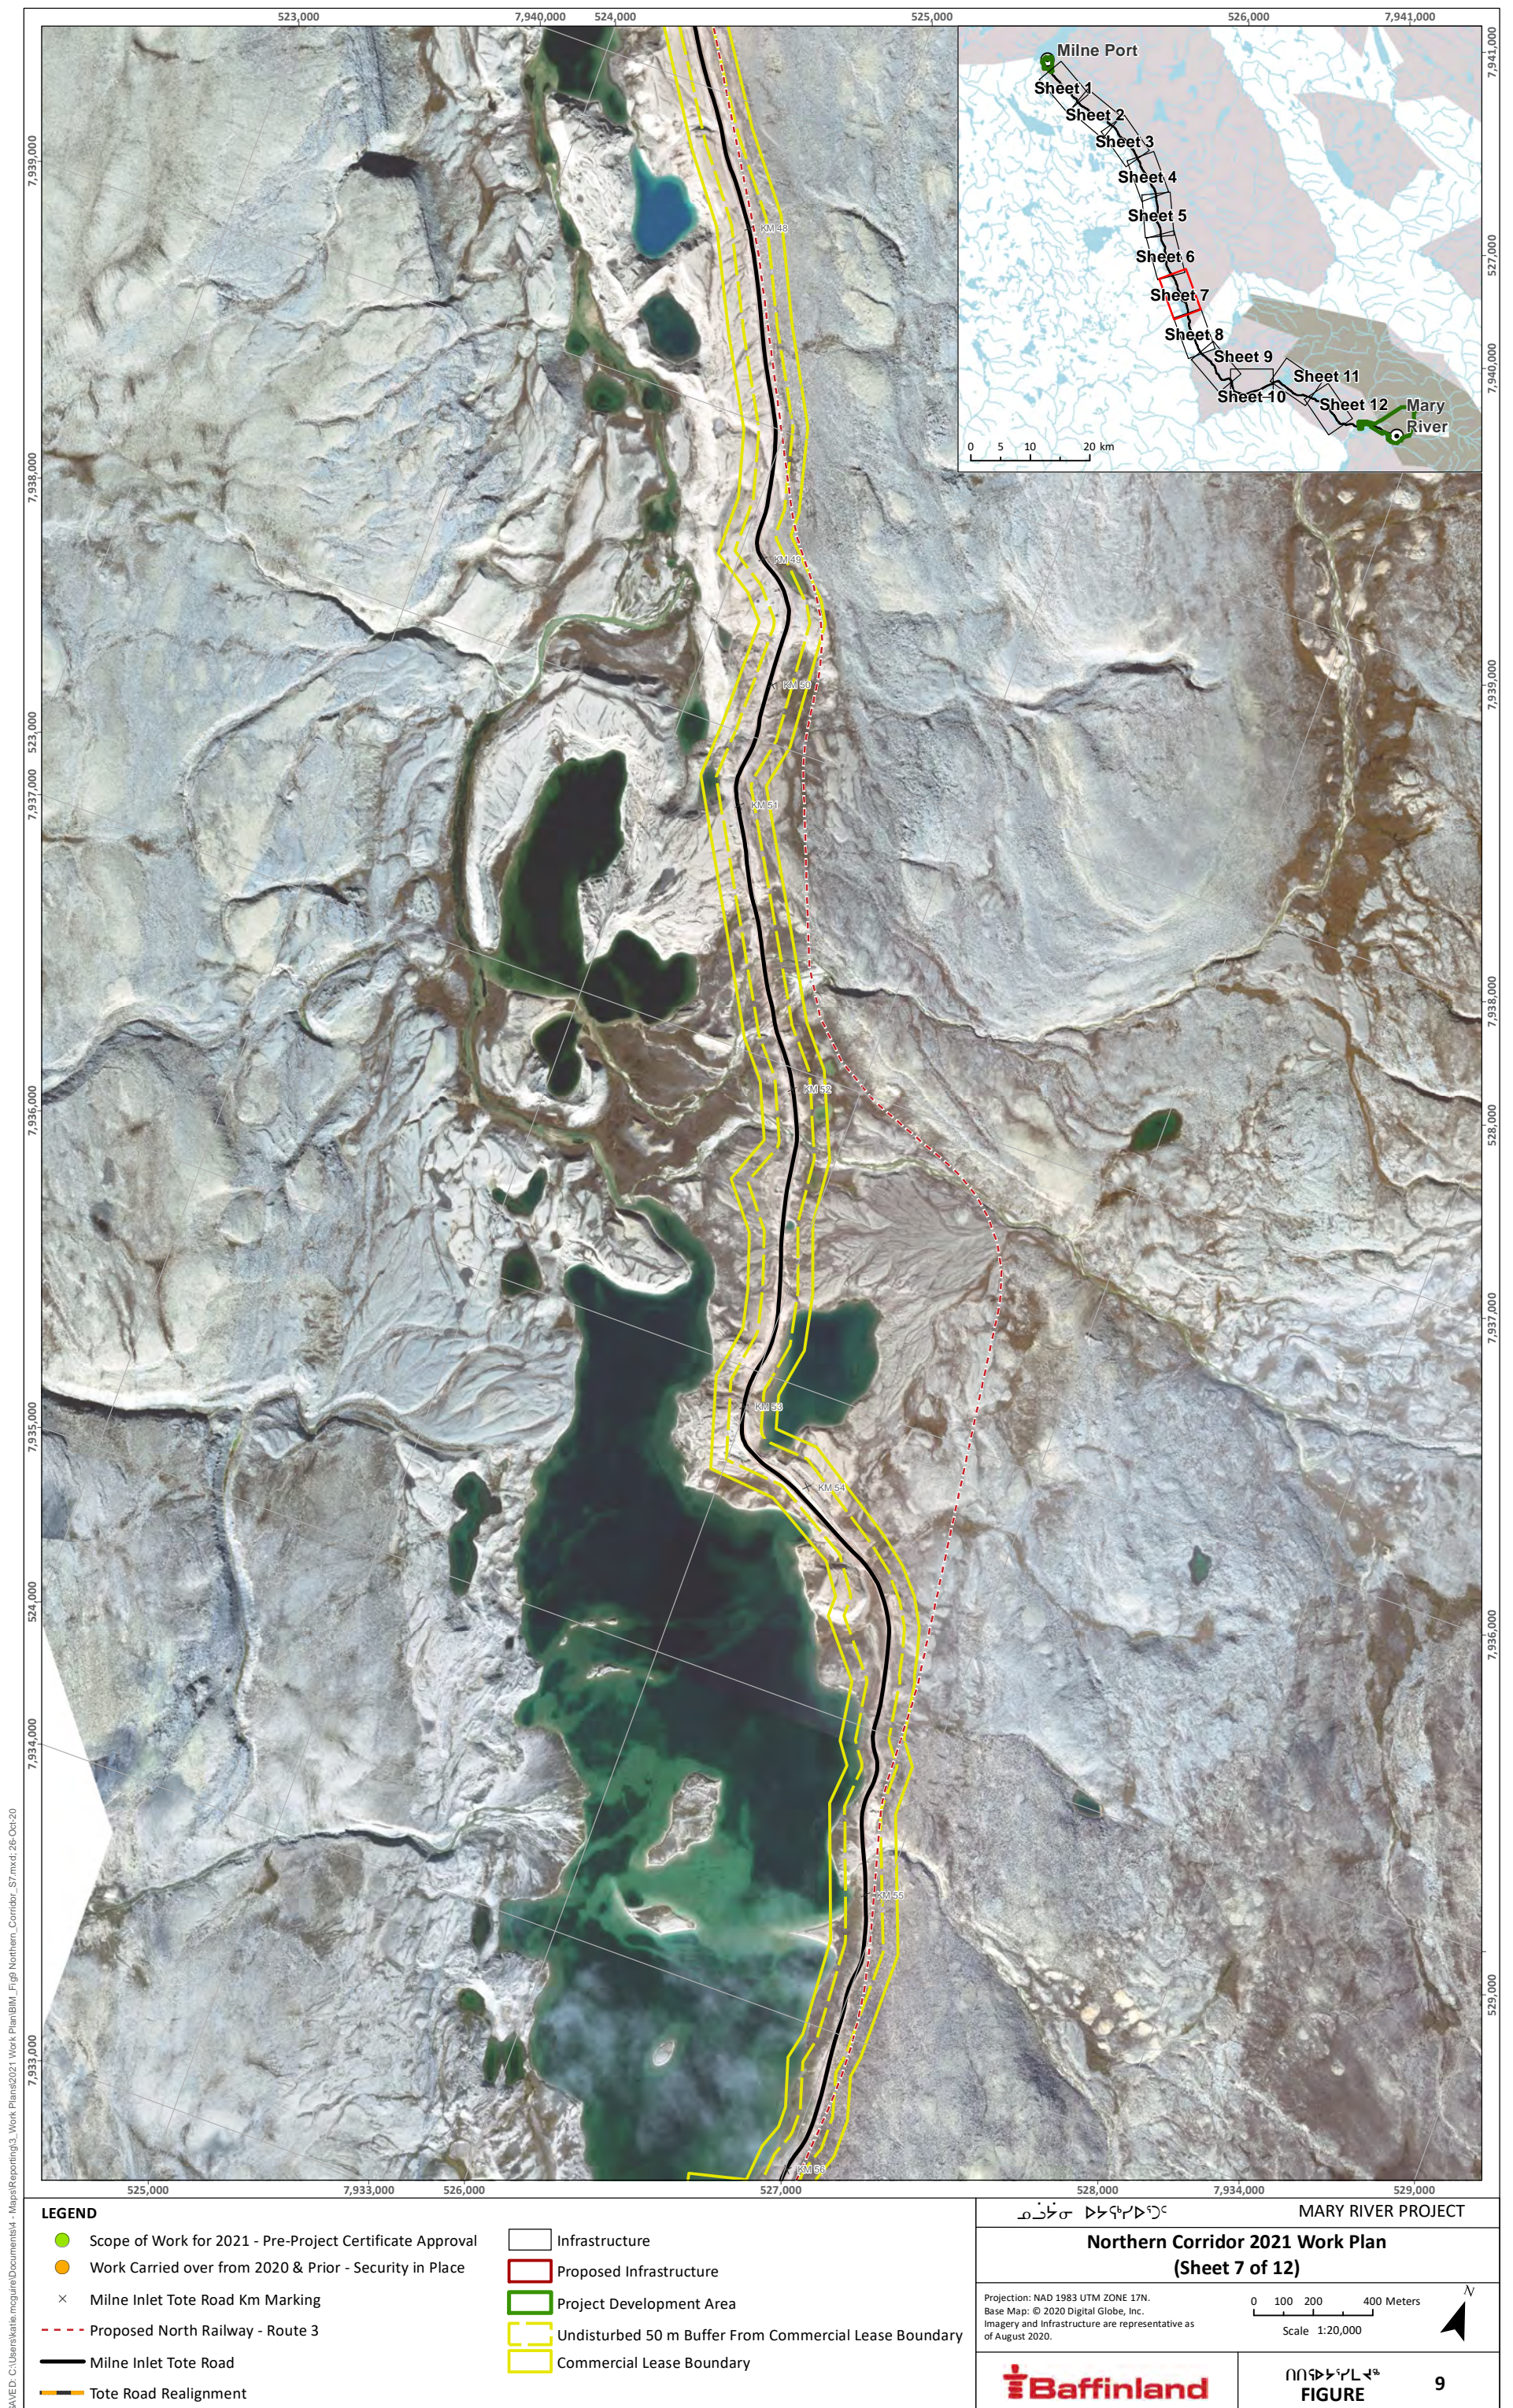


SAVED: C:\Users\skalia.mcguire\Documents\4 - Maps\Reporting\3 - Work Plans\2021 Work Plan\BIM_Fig10 Northern Corridor_SS.mxd; 26-Oct-20



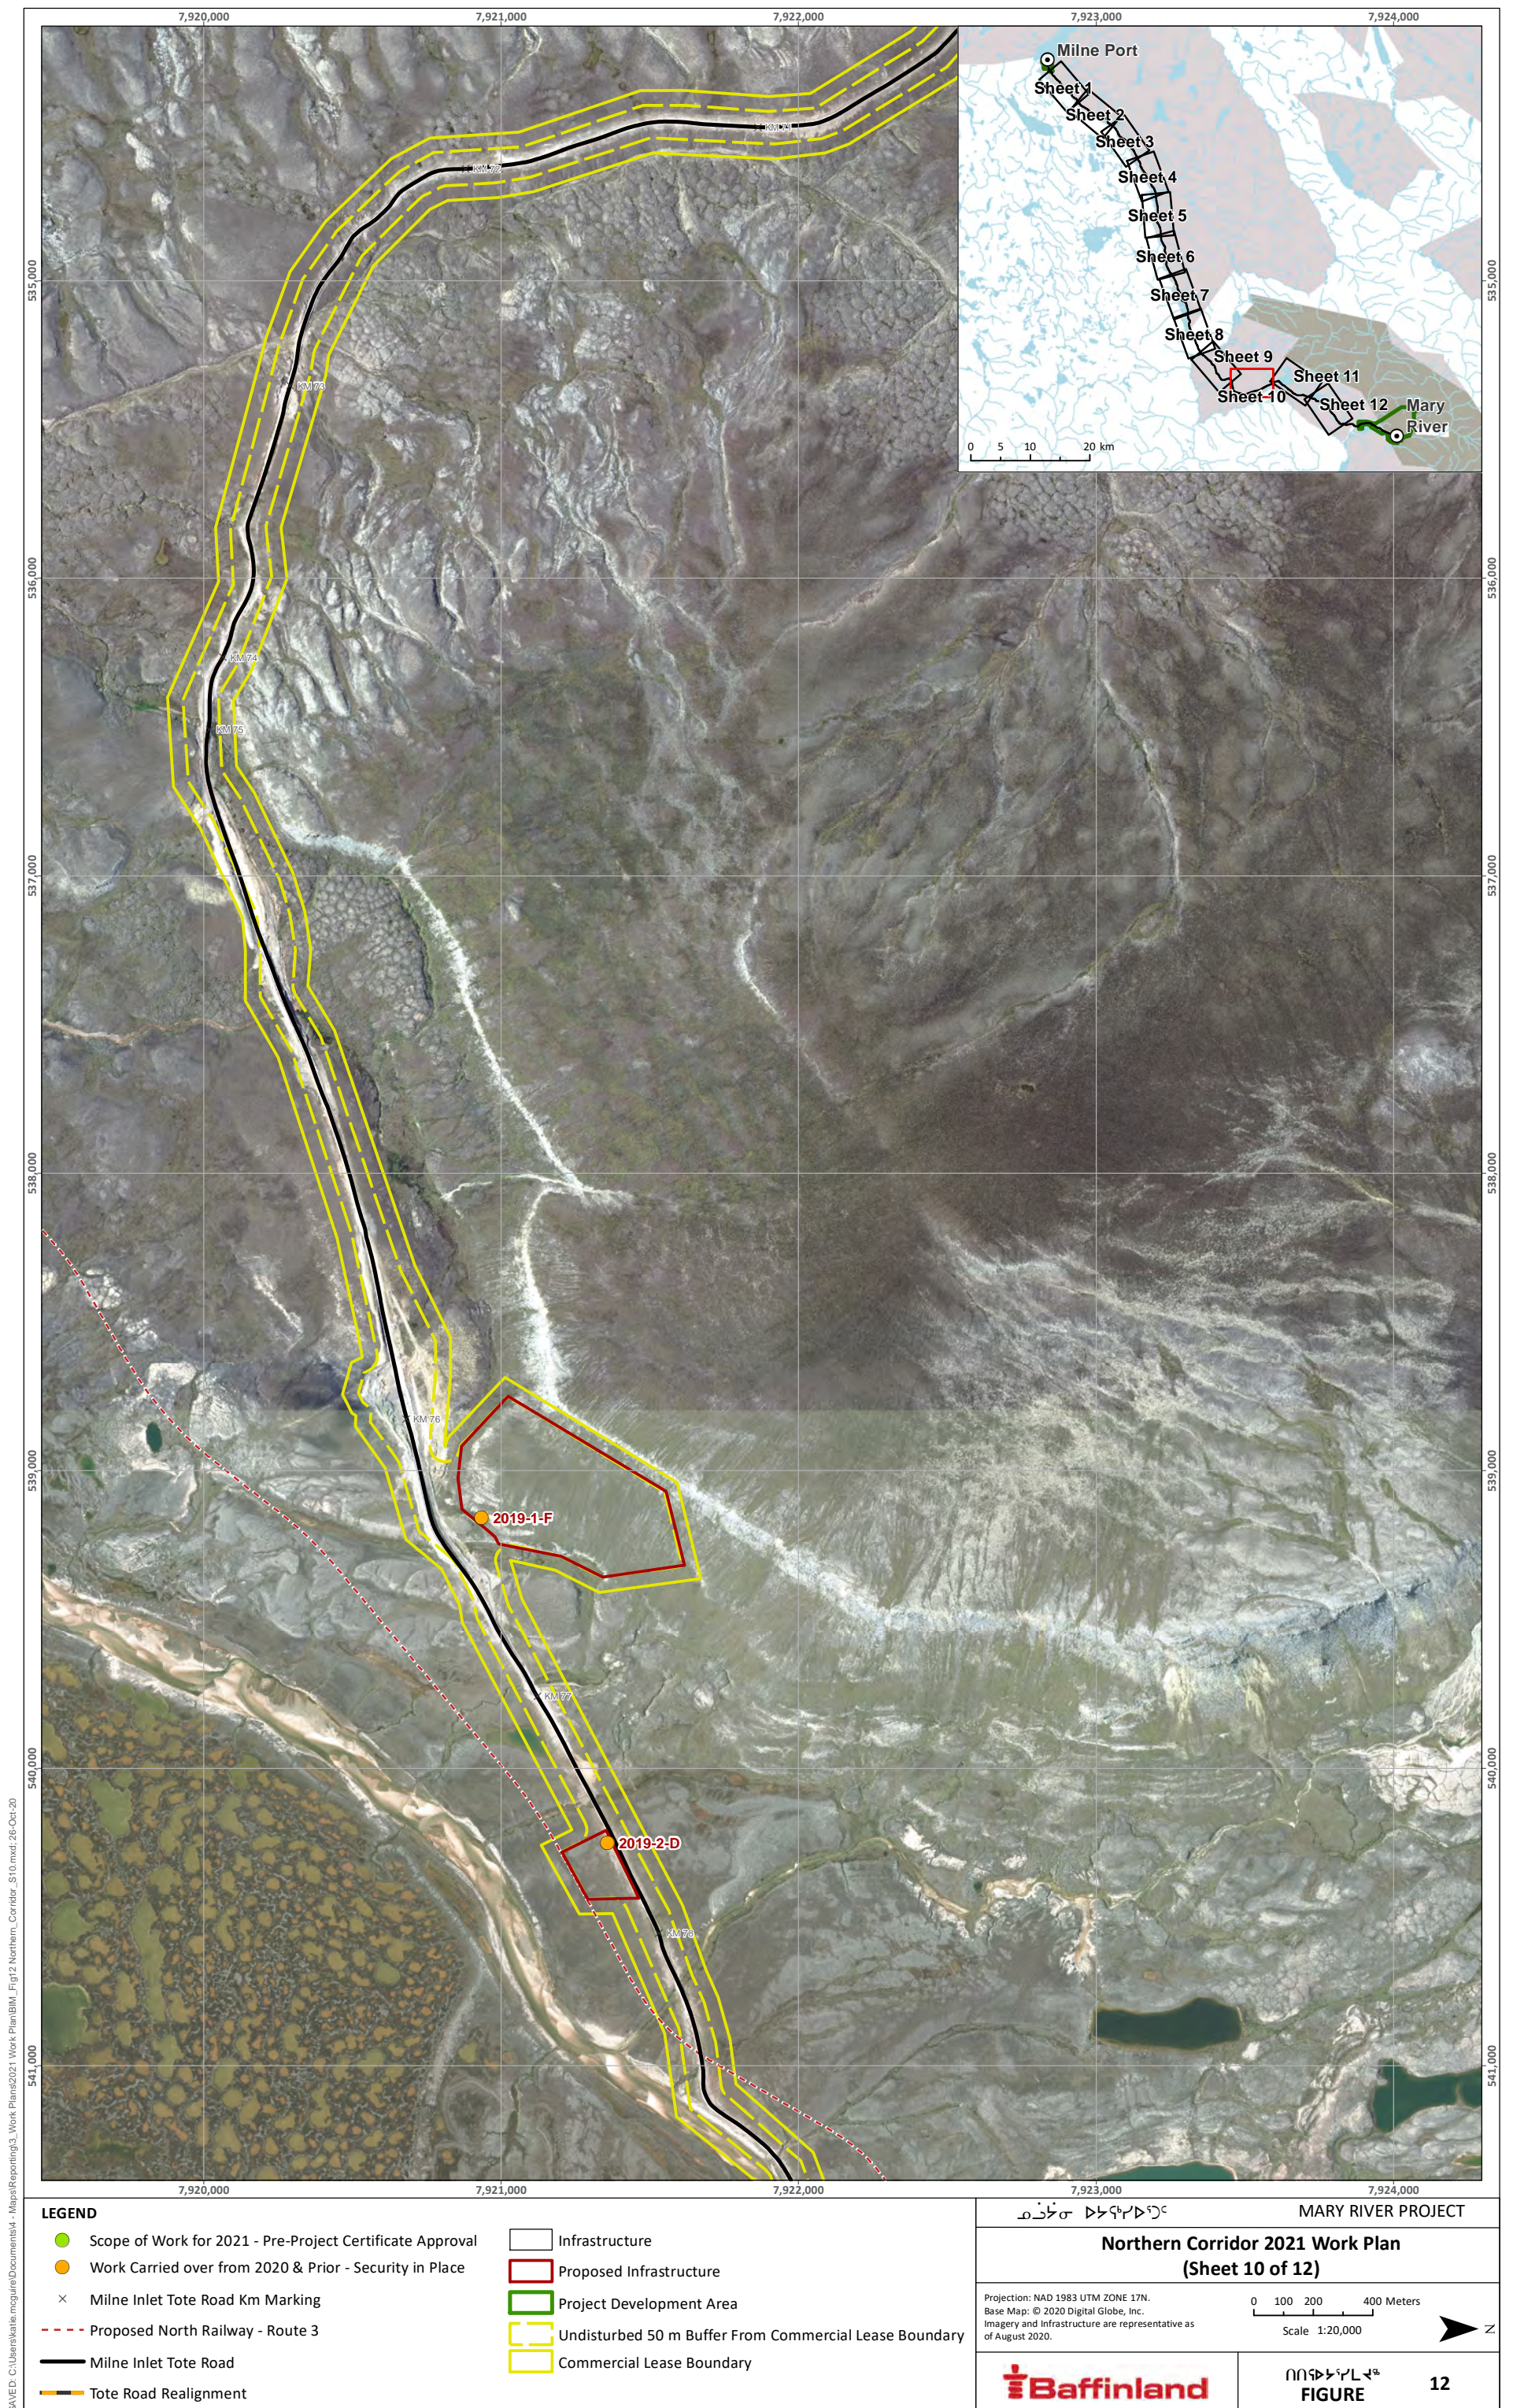

SAVED: C:\Users\skalia.mcguire\Documents\4 - Maps\Reporting\3 - Work Plans\2021 Work Plan\BIM_Fig13 Northern Corridor_S11.mxd; 26-Oct-20

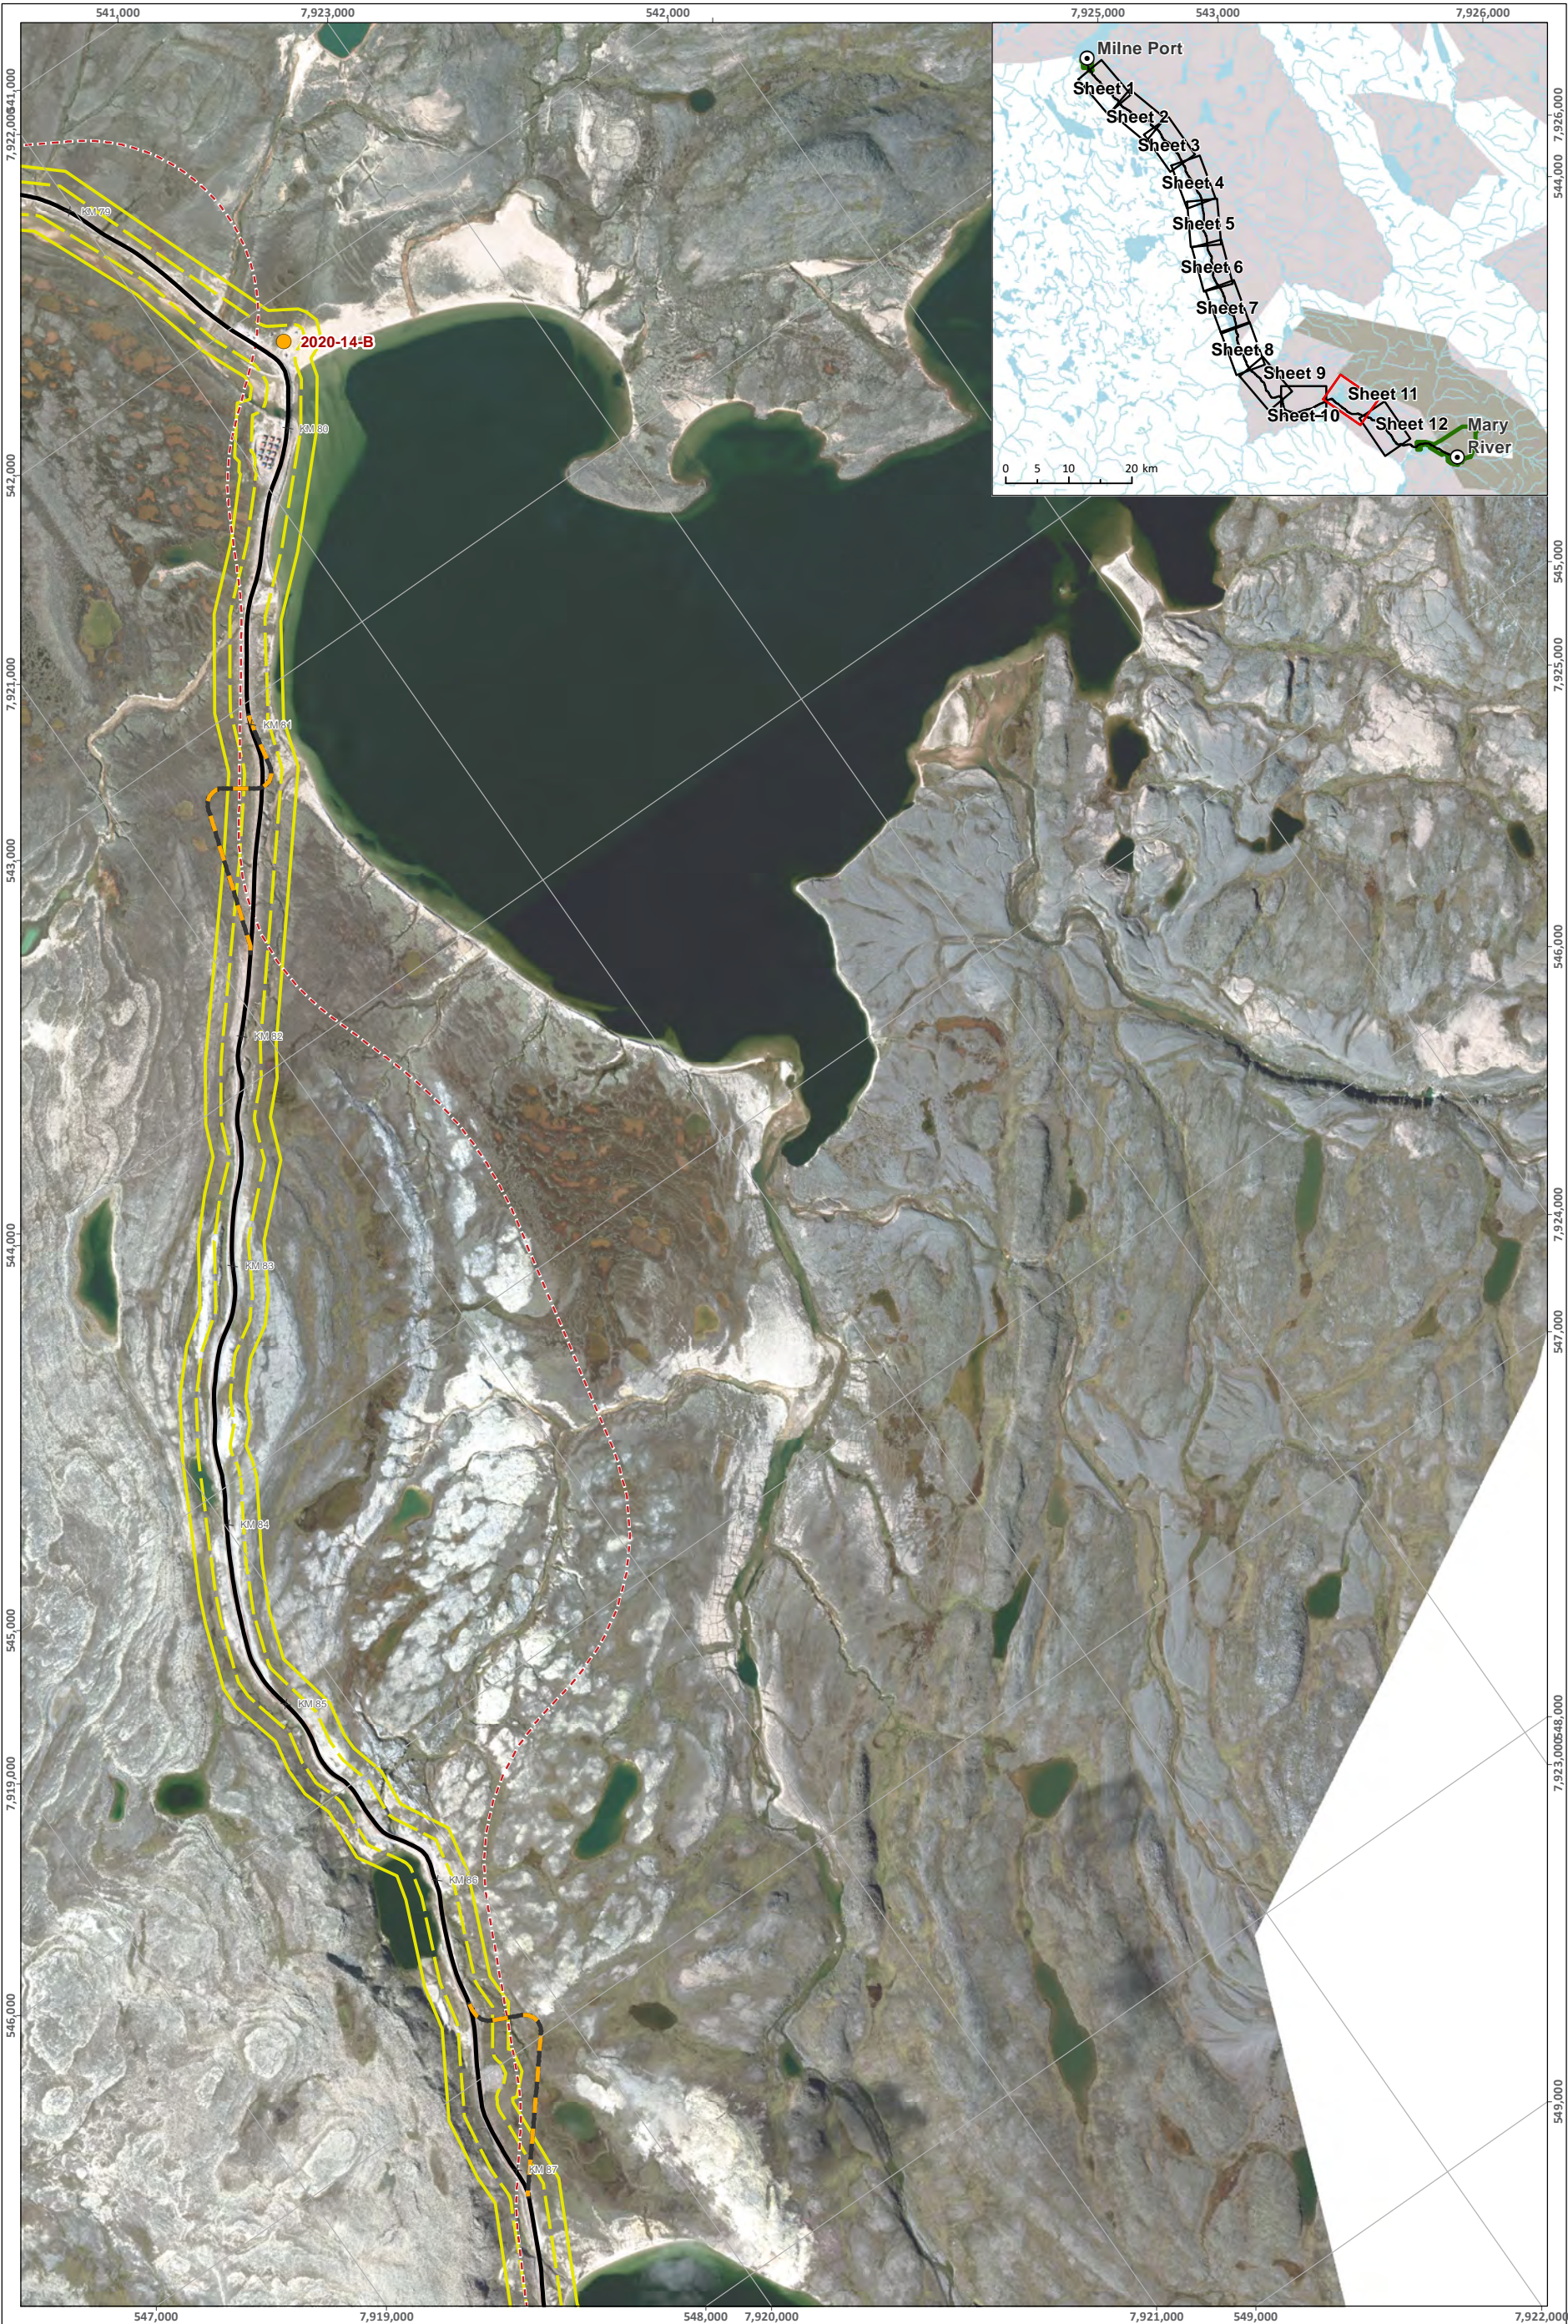

LEGEND

- Scope of Work for 2021 - Pre-Project Certificate Approval

Work Carried over from 2020 & Prior - Security in Place

×

Milne Inlet Tote Road Km Marking

Proposed North Railway - Route 3

Milne Inlet Tote Road

Tote Road Realignment
- Infrastructure

Proposed Infrastructure

Project Development Area

Undisturbed 50 m Buffer From Commercial Lease Boundary

Commercial Lease Boundary

ᑭᓄᓂᓂ ᑯᓄᓂᓂᓂᓂᓂᓂ

MARY RIVER PROJECT

Northern Corridor 2021 Work Plan
(Sheet 11 of 12)


Projection: NAD 1983 UTM ZONE 17N.
Base Map: © 2020 Digital Globe, Inc.
Imagery and Infrastructure are representative as
of August 2020.

0 100 200 400 Meters
Scale 1:20,000



ᑭᓄᓂᓂᓂᓂᓂᓂ
FIGURE

13

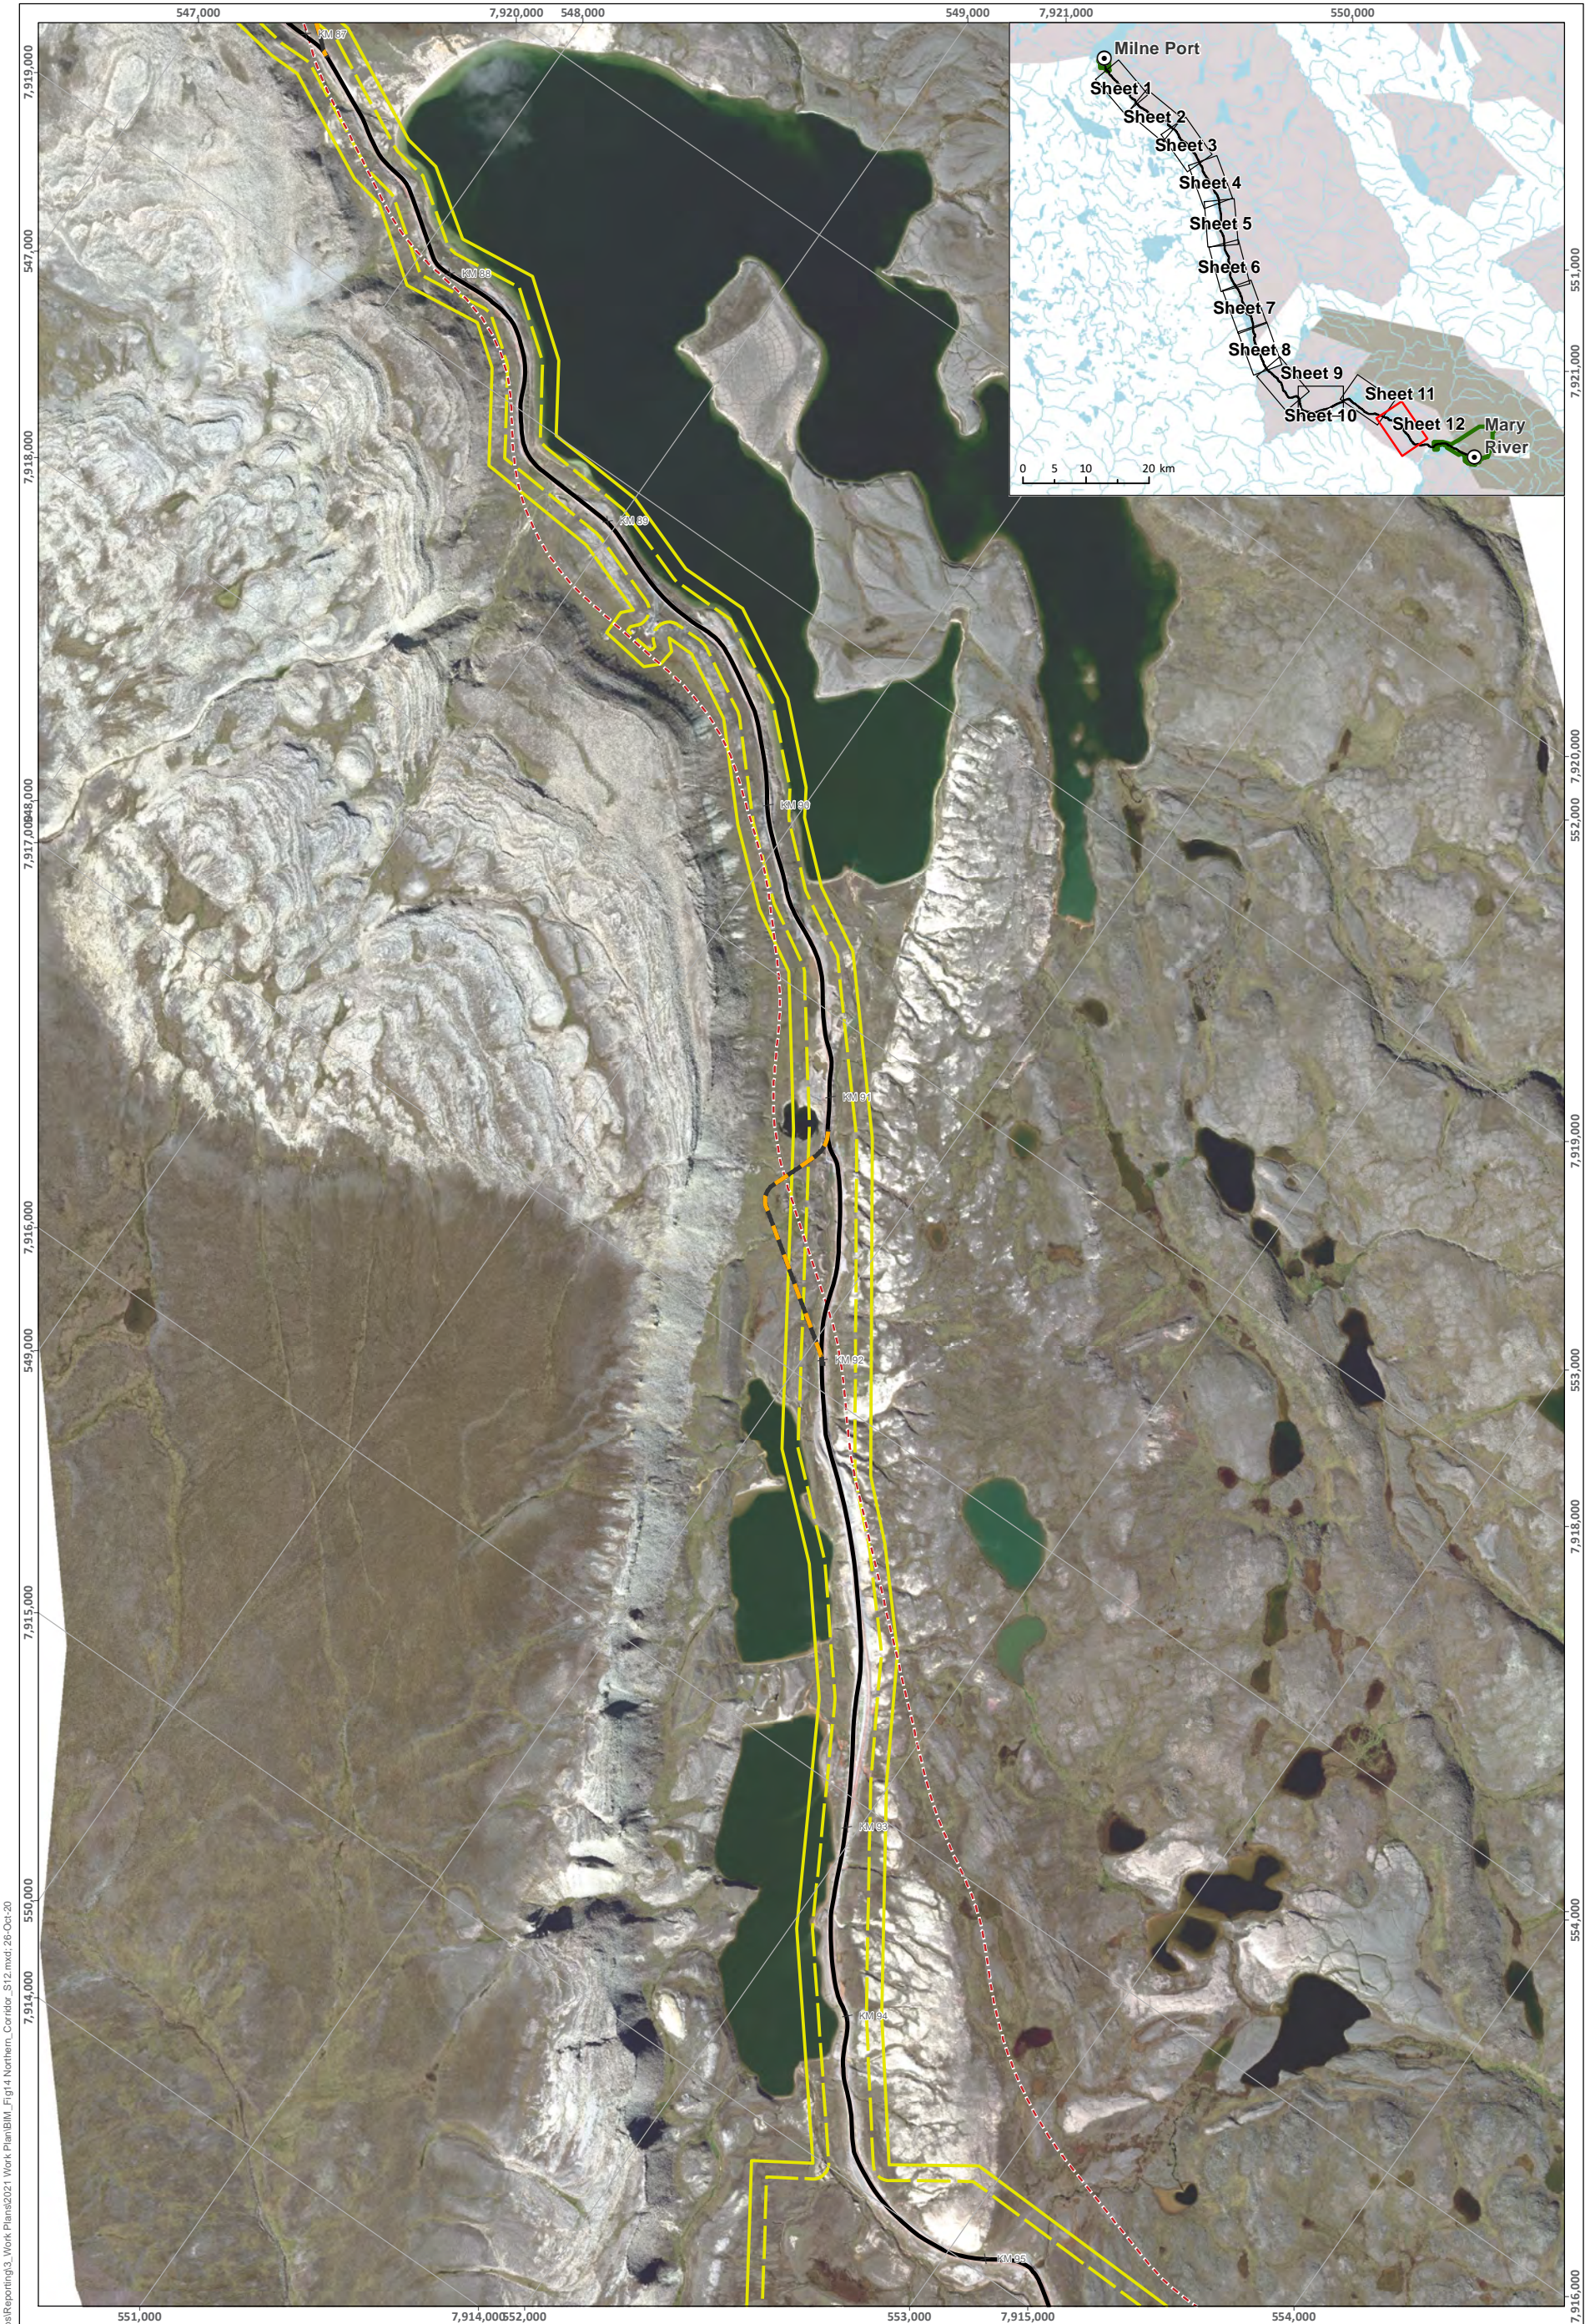

SAVED: C:\Users\skalia.mcguire\Documents\4 - Maps\Reporting\3 - Work Plans\2021 Work Plan\BIM_Fig14_Northern_Corridor_S12.mxd, 26-Oct-20

LEGEND

- Scope of Work for 2021 - Pre-Project Certificate Approval

Work Carried over from 2020 & Prior - Security in Place

×

Milne Inlet Tote Road Km Marking

Proposed North Railway - Route 3

Milne Inlet Tote Road

Tote Road Realignment
- Infrastructure

Proposed Infrastructure

Project Development Area

Undisturbed 50 m Buffer From Commercial Lease Boundary

Commercial Lease Boundary

ᑭᓄᓐ ᑲᓄᓐᑲᓐᑲᓐ

MARY RIVER PROJECT

Northern Corridor 2021 Work Plan
(Sheet 12 of 12)

Projection: NAD 1983 UTM ZONE 17N.
Base Map: © 2020 Digital Globe, Inc.
Imagery and Infrastructure are representative as
of August 2020.

0100200400 Meters

Scale 1:20,000

ᑭᓄᓐᑲᓐᑲᓐ ᑲᓄᓐ

FIGURE 14