



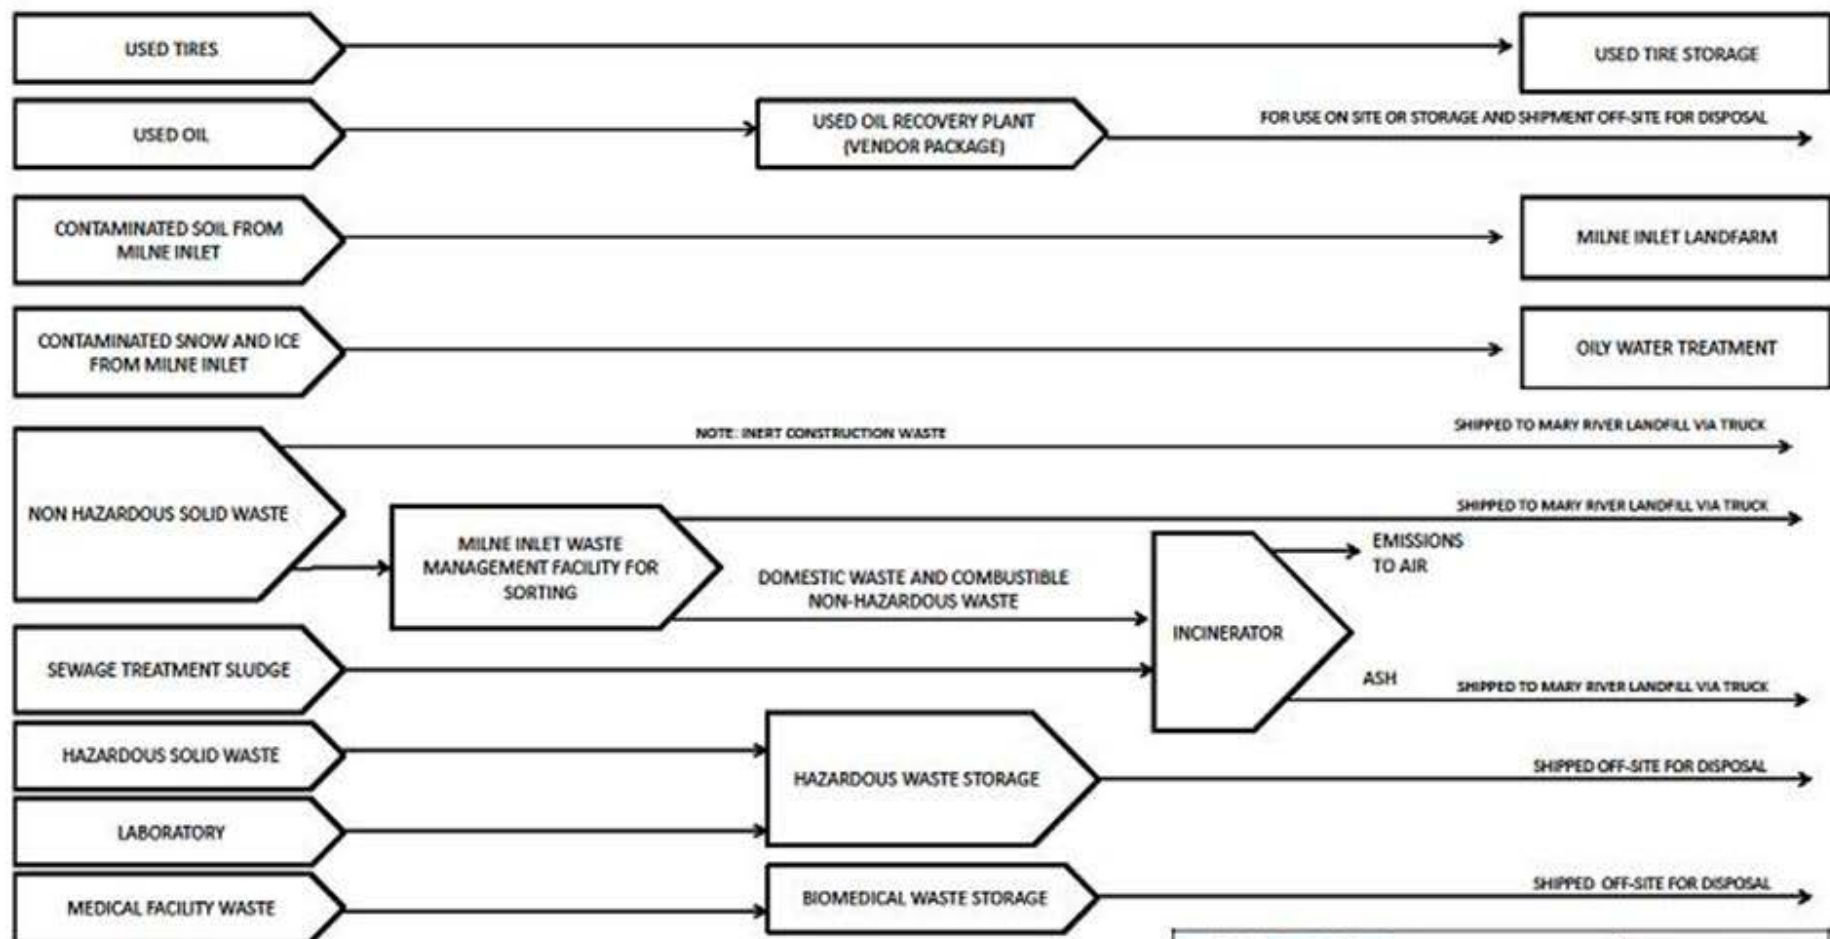

NOTE 1: FOR FLOW QUANTITIES PLEASE REFER TO H3349000-1000-07-126-0007 (MARY RIVER PROJECT WASTE MANAGEMENT (BAF-PH1-830-P16-0028))

HATCH		Baffinland	
DESIGNED BY:	DRAWN BY:	MILNE INLET - MARY RIVER PROJECT BLOCK FLOW DIAGRAM FOR CONSTRUCTION SOLID WASTE	
A. GRZEGORCZYK	A. GRZEGORCZYK		
CHECKED BY:	DISCIP. LEAD		
T. MACKAY	J. BINNS		
DATE	PROJECT ENGINEER	DRAWING NUMBER	REV.
02/17/2014	S. PERRY	H337697-7000-07-002-0001	C

H334697-7000-07-0002-0001: Milne Port – Mary River Project Block Flow Diagram for Construction Solid Waste

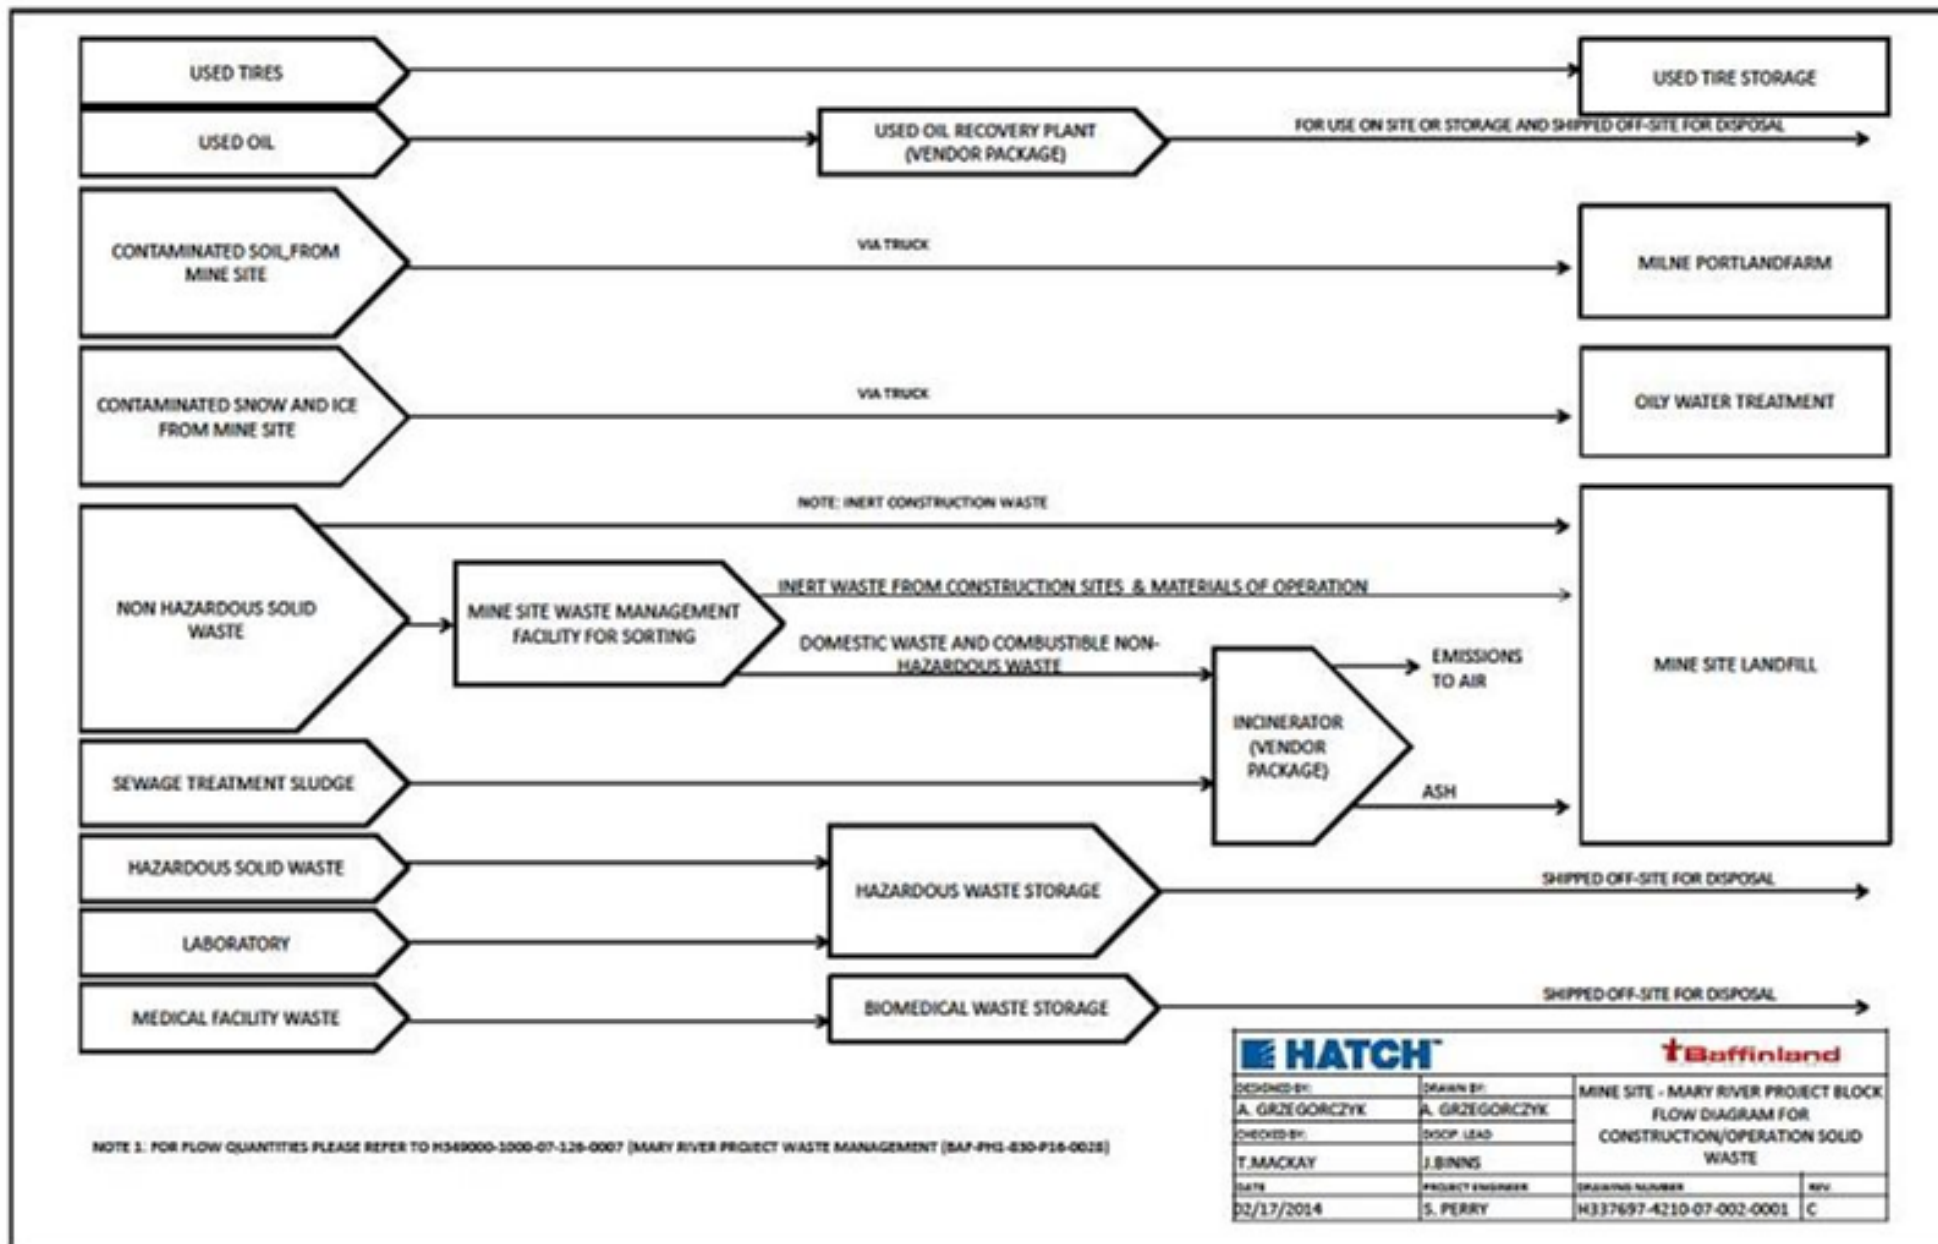

H337697-4210-07-002-0001: Mine Site – Mary River Project Block Flow Diagram for Construction Solid Waste