



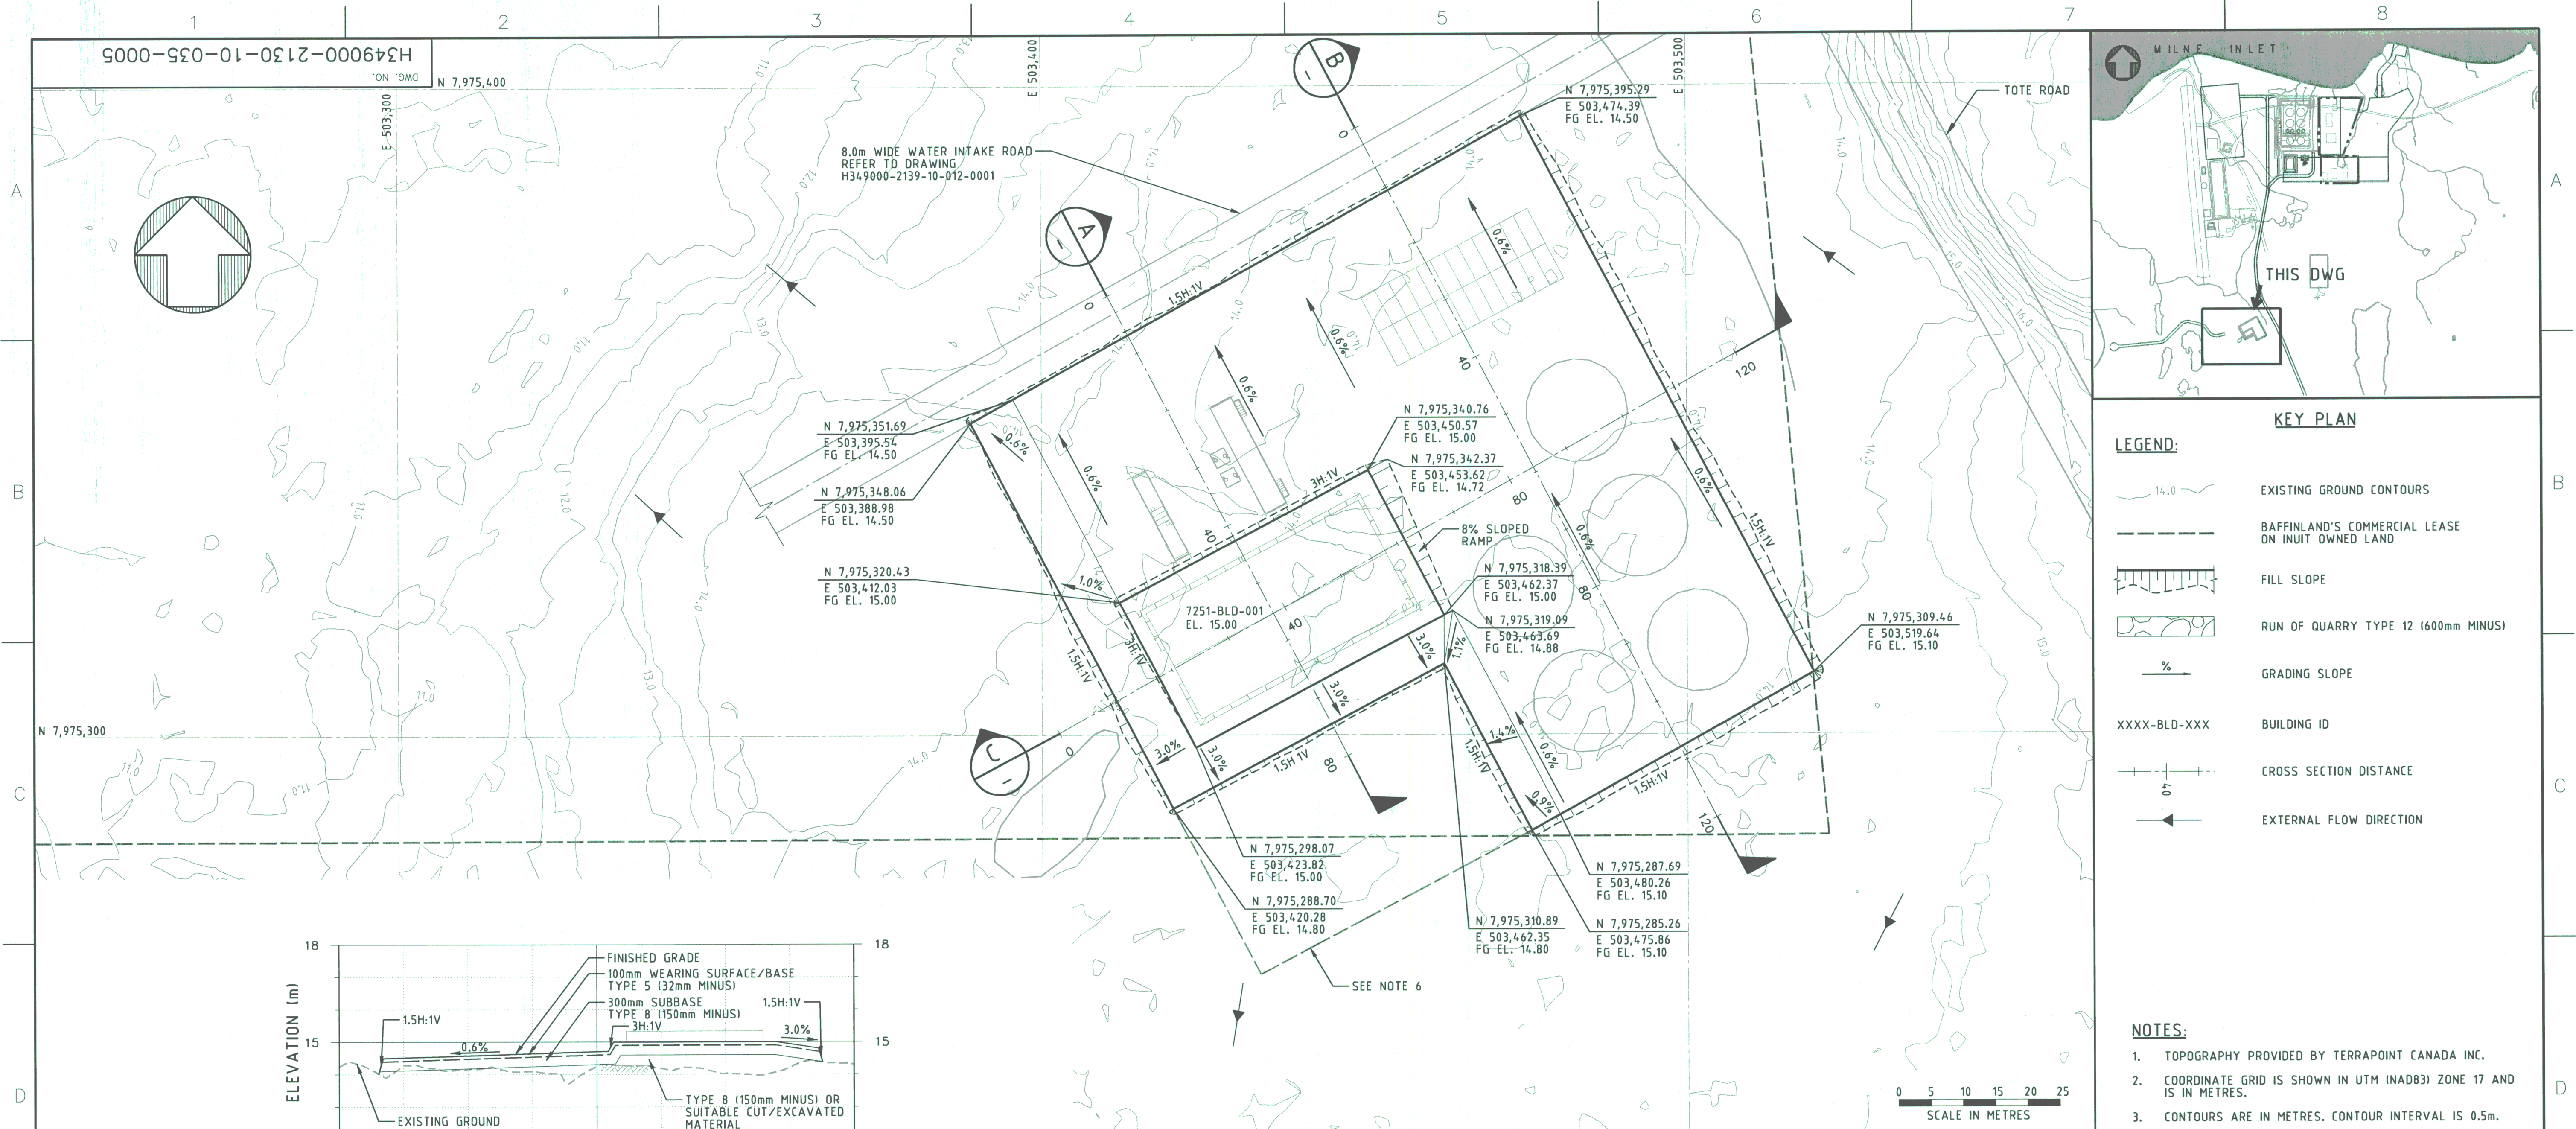


PLAN - CONCRETE BATCH PLANT


1:500

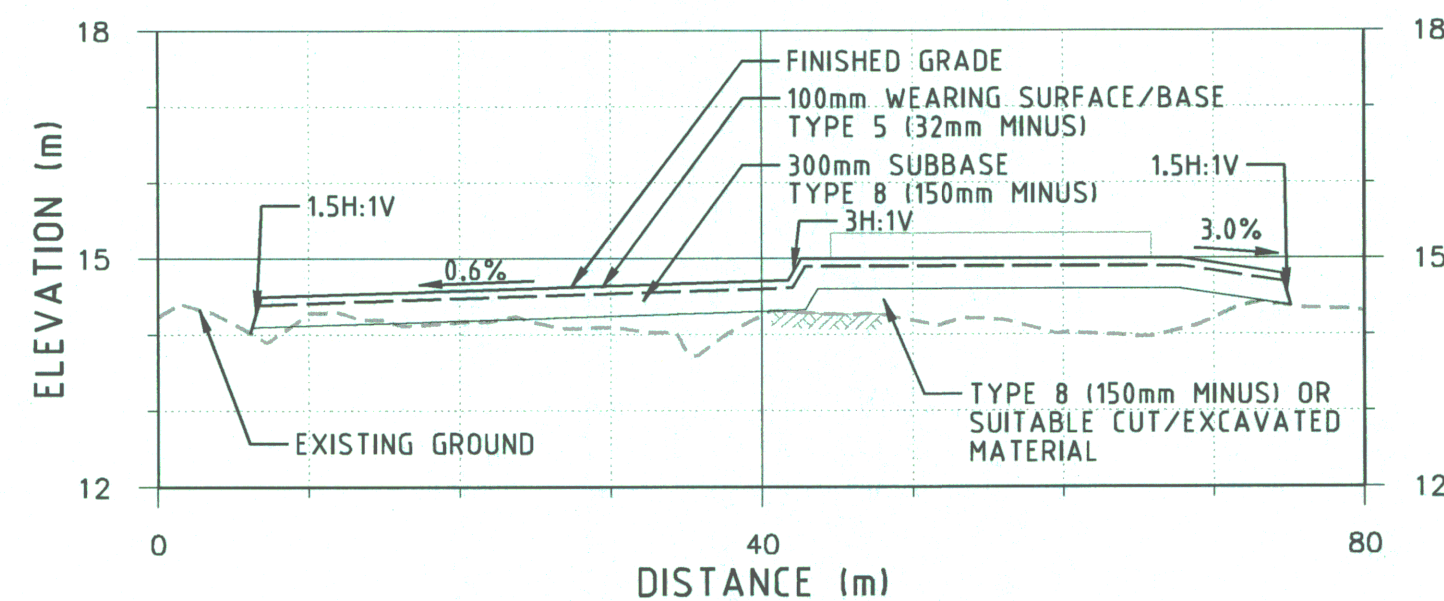

SECTION A
—

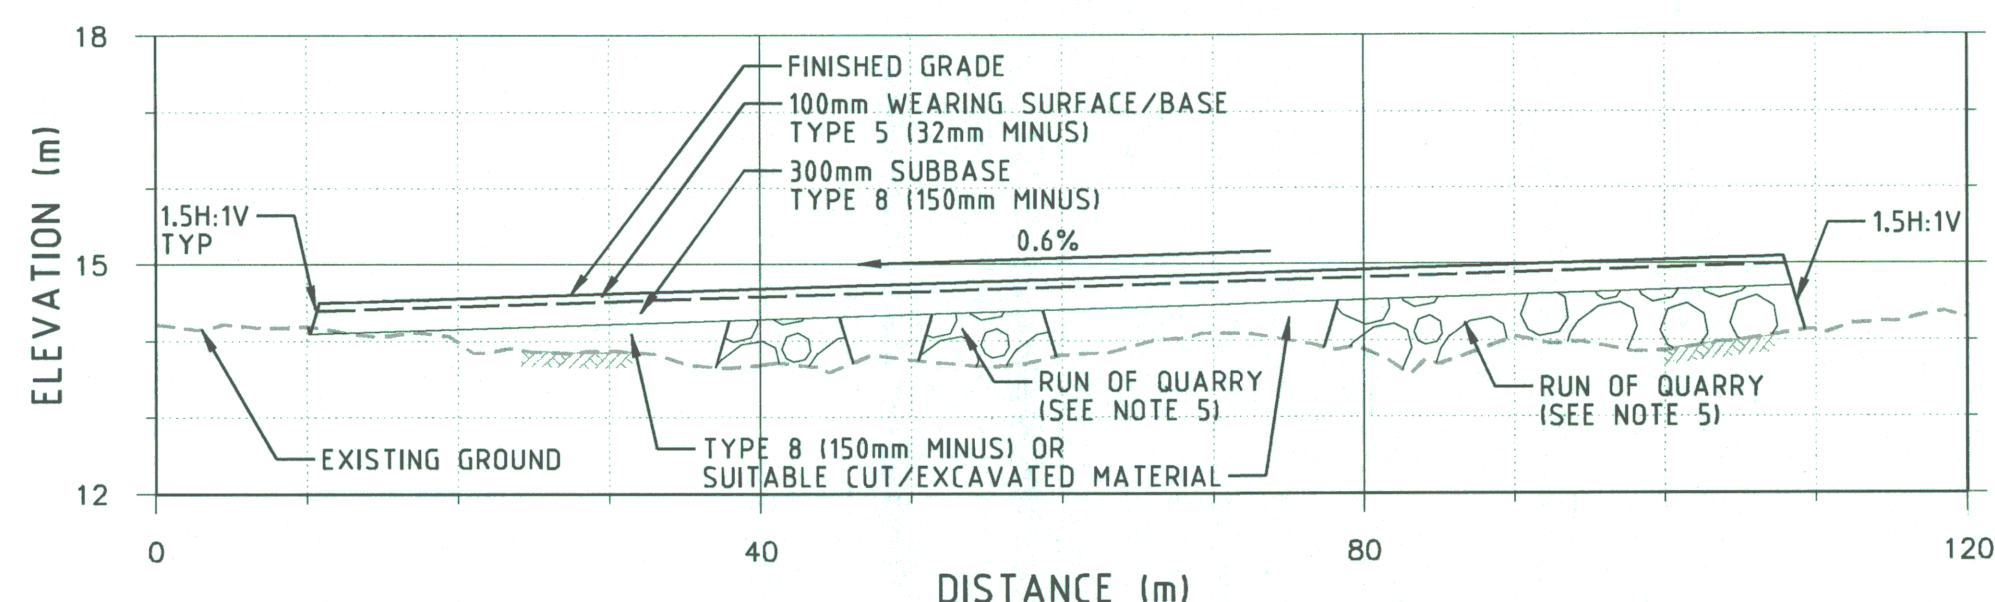

SECTION B
—

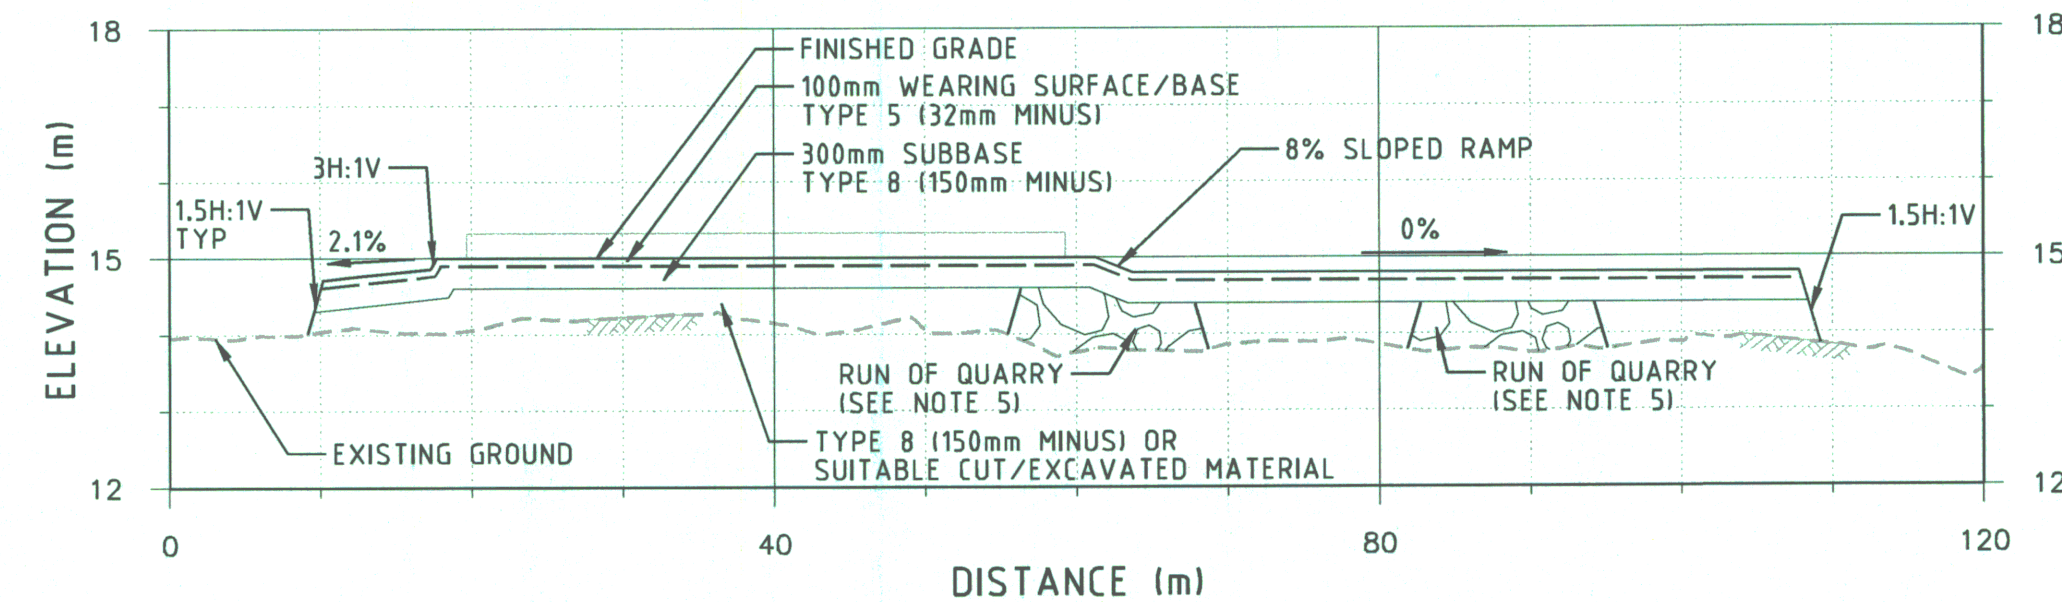

SECTION _____

1:500 H
1:100 V

(C
—

H349000-2000-00-014-0002	MILNE PORT - STAGE 1 DEVELOPMENT - SITE LAYOUT
DRAWING NO.	DRAWING TITLE
REFERENCE DRAWINGS	

PERMIT TO PRACTICE
HATCH LTD.

Signature *[Signature]*

Date 12 JULY 13

PERMIT NUMBER: P 512

**The Association of Professional Engineers,
Geologists and Geophysicists of NWTFNU**

THIS DRAWING WAS PREPARED FOR THE EXCLUSIVE USE OF BAYFINDAN IRON CORPORATION ("CLIENT") AND IS ISSUED PURSUANT TO THE ASSIGNED AUTHORITY OF CLIENT AND HATCH LTD. ("HATCH"). UNLESS THE ASSIGNED AUTHORITY OF CLIENT AND HATCH LTD. ("HATCH") TO THE DRAWING ("HATCH") HAS BEEN SPECIFICALLY REVOKED IN WRITING BY HATCH LTD., HATCH LTD. DOES NOT ACCEPT AND DISCLAIMS ANY AND ALL LIABILITY FOR THE DRAWING OR ANY DRAWING PART THEREOF. ANY AMENDMENTS TO THE DRAWING OR ANY DRAWING PART THEREOF MUST BE SPECIFICALLY REFERENCED IN THIS DRAWING. HATCH LTD. DOES NOT ASSUME ANY LIABILITY FOR THE DRAWING OR ANY DRAWING PART THEREOF.

[illegible][illegible]



 HATCH™	
DESIGNED BY K. FALLAH <i>K. Fallah</i> DATE 2013-06-25 CHECKED BY A. MOJTEBAANI DATE 2013-07-12 PROJ. DES. COORD. T. THIERRE <i>T. Thierre</i> DATE 2013-07-12 PROJ. MGR. S. PERRY DATE 2013-07-12	DRAWN BY <i>A. Cozzitorto</i> A. COZZITORTO DATE 2013-06-25 DISCIP. ENGR. S. HASSAN <i>S. Hassan</i> DATE 2013-07-12 PROJ. ENGR. J. CLELAND <i>J. Cleland</i> DATE 2013-07-12

		
MARY RIVER PROJECT		
MILNE PORT CONCRETE BATCH PLANT		
EARTHWORKS & DRAINAGE - PLAN & SECTIONS		
SCALE 1:500 OR AS NOTED	DWG. NO. H349000-2130-10-035-0005	REV. 0

FOR CONSTRUCTION

KEY PLAN

LEGEND:

 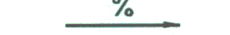	EXISTING GROUND CONTOURS
	BAFFINLAND'S COMMERCIAL LEASE ON INUIT OWNED LAND
	FILL SLOPE
	RUN OF QUARRY TYPE 12 (600mm MINUS)
	GRADING SLOPE
	BUILDING ID
	CROSS SECTION DISTANCE
	EXTERNAL FLOW DIRECTION

NOTES:

1. TOPOGRAPHY PROVIDED BY TERRAPOINT CANADA INC.
2. COORDINATE GRID IS SHOWN IN UTM (NAD83) ZONE 17 AND IS IN METRES.
3. CONTOURS ARE IN METRES. CONTOUR INTERVAL IS 0.5m.
4. ALL DIMENSIONS AND ELEVATIONS SHOWN ARE IN METRES UNLESS NOTED OTHERWISE.
5. FOR FILL DEPTH >600mm AND DEPENDING ON FILL EXTENT, USE TYPE 12 I.E. RUN OF QUARRY 1600mm MINUS).
6. CONCRETE CONTRACTOR TO PROVIDE TRUCK WASH CONTAINMENT DESIGN IN THIS AREA.

c:\prj\projectwise\cozz70439\dms74793\H349000-2130-10-035-0005.dgn
7/12/2013 2:32:49 PM
cozz70439