




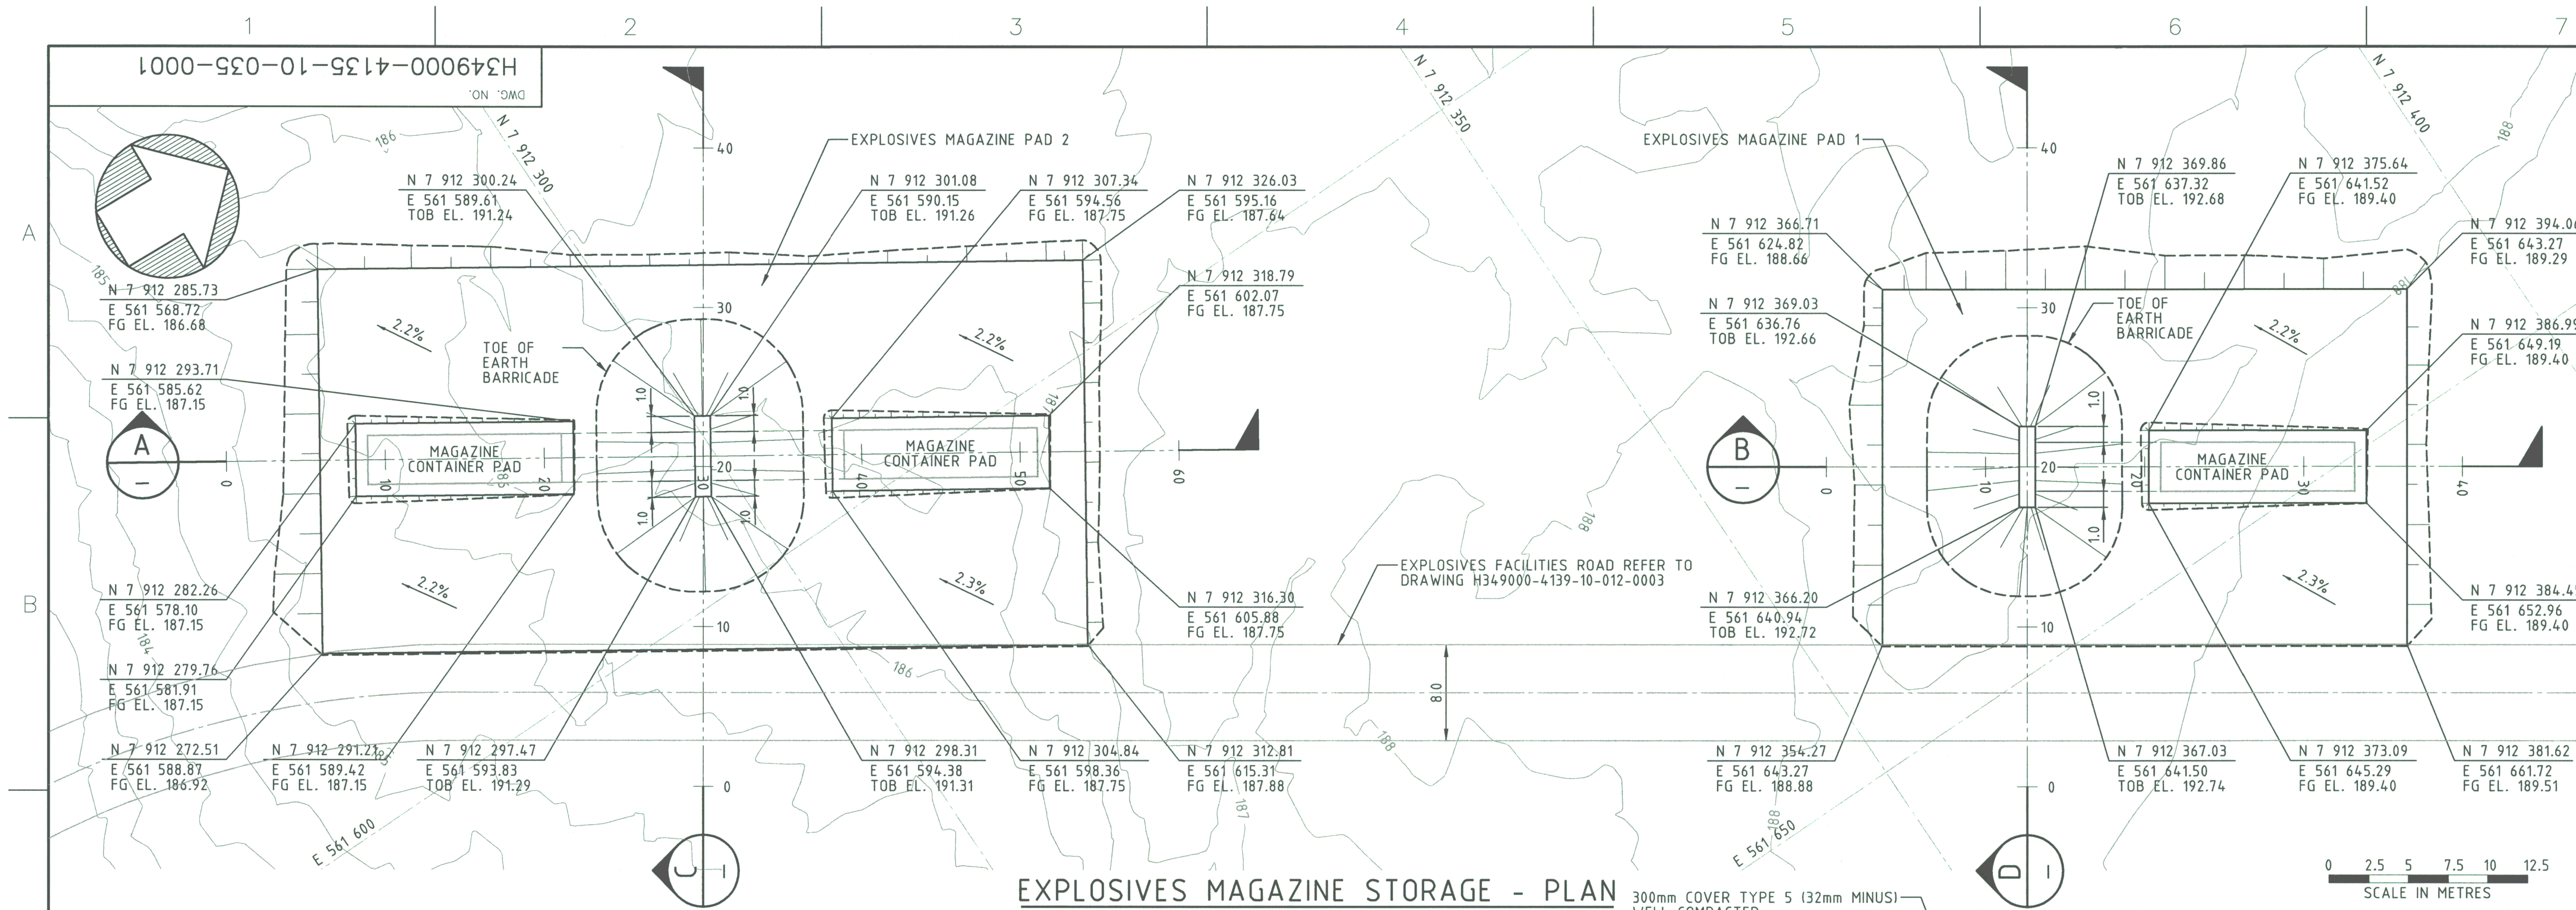


EXPLOSIVES MAGAZINE STORAGE - PLAN
1:250

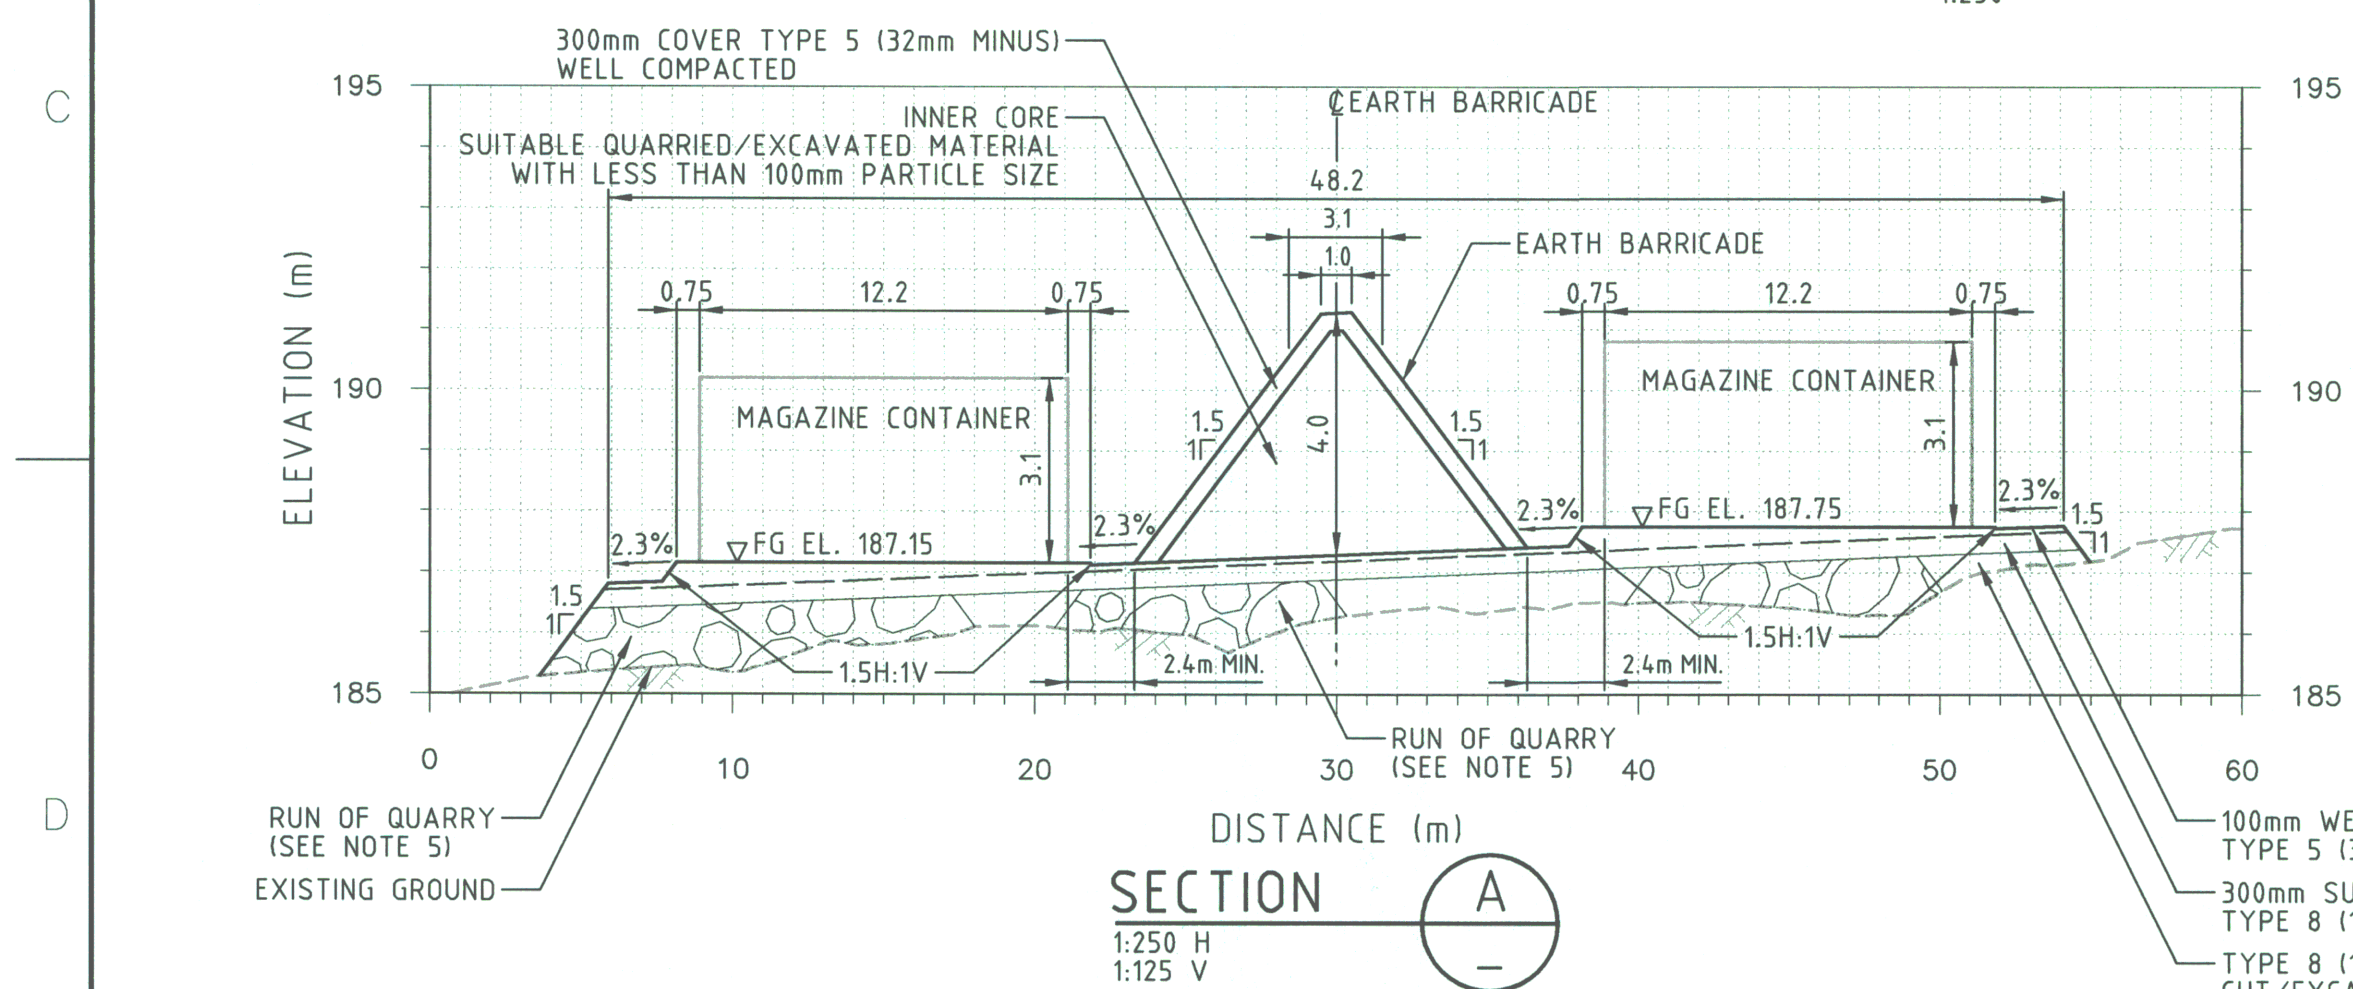


SECTION A
1:250 H
1:125 V

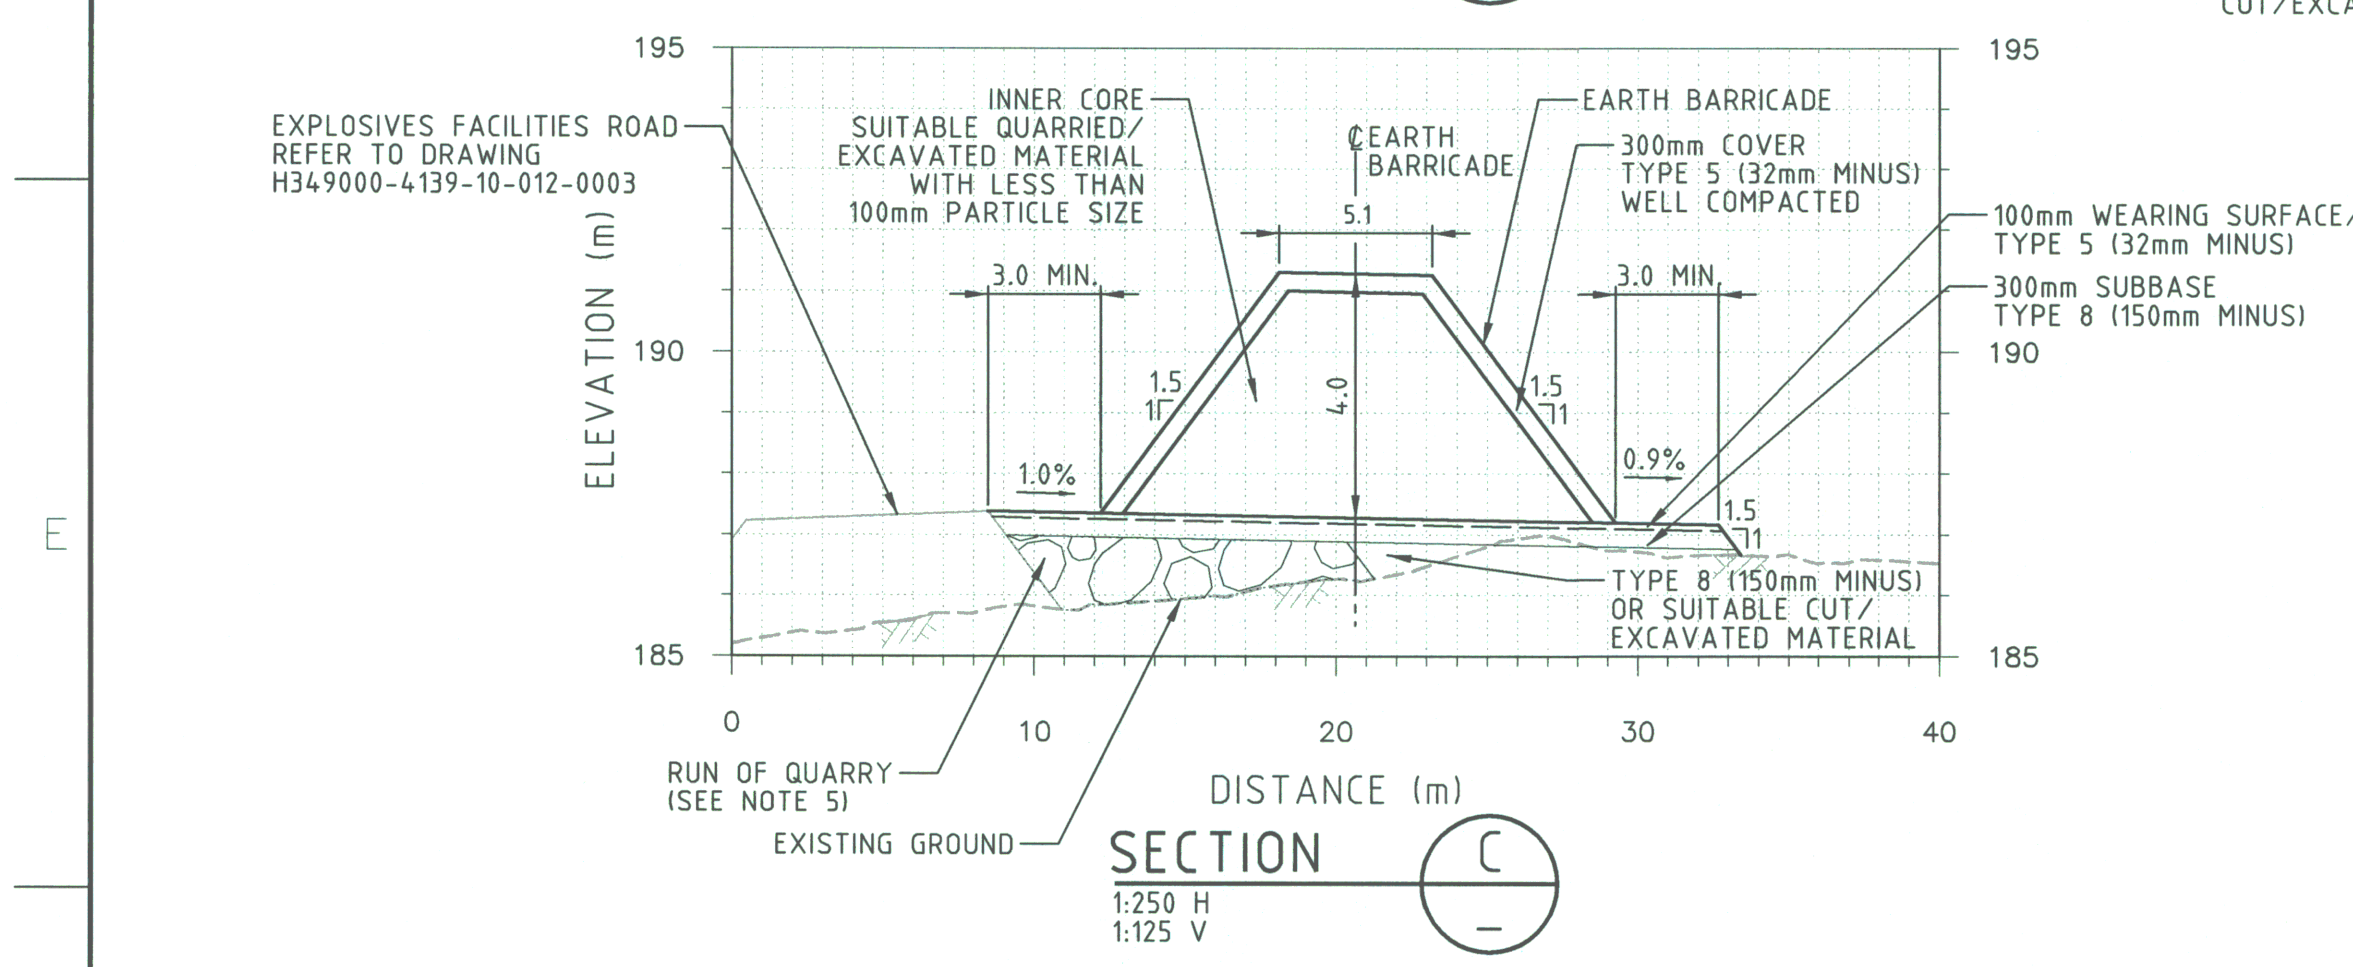


SECTION C
1:250 H
1:125 V

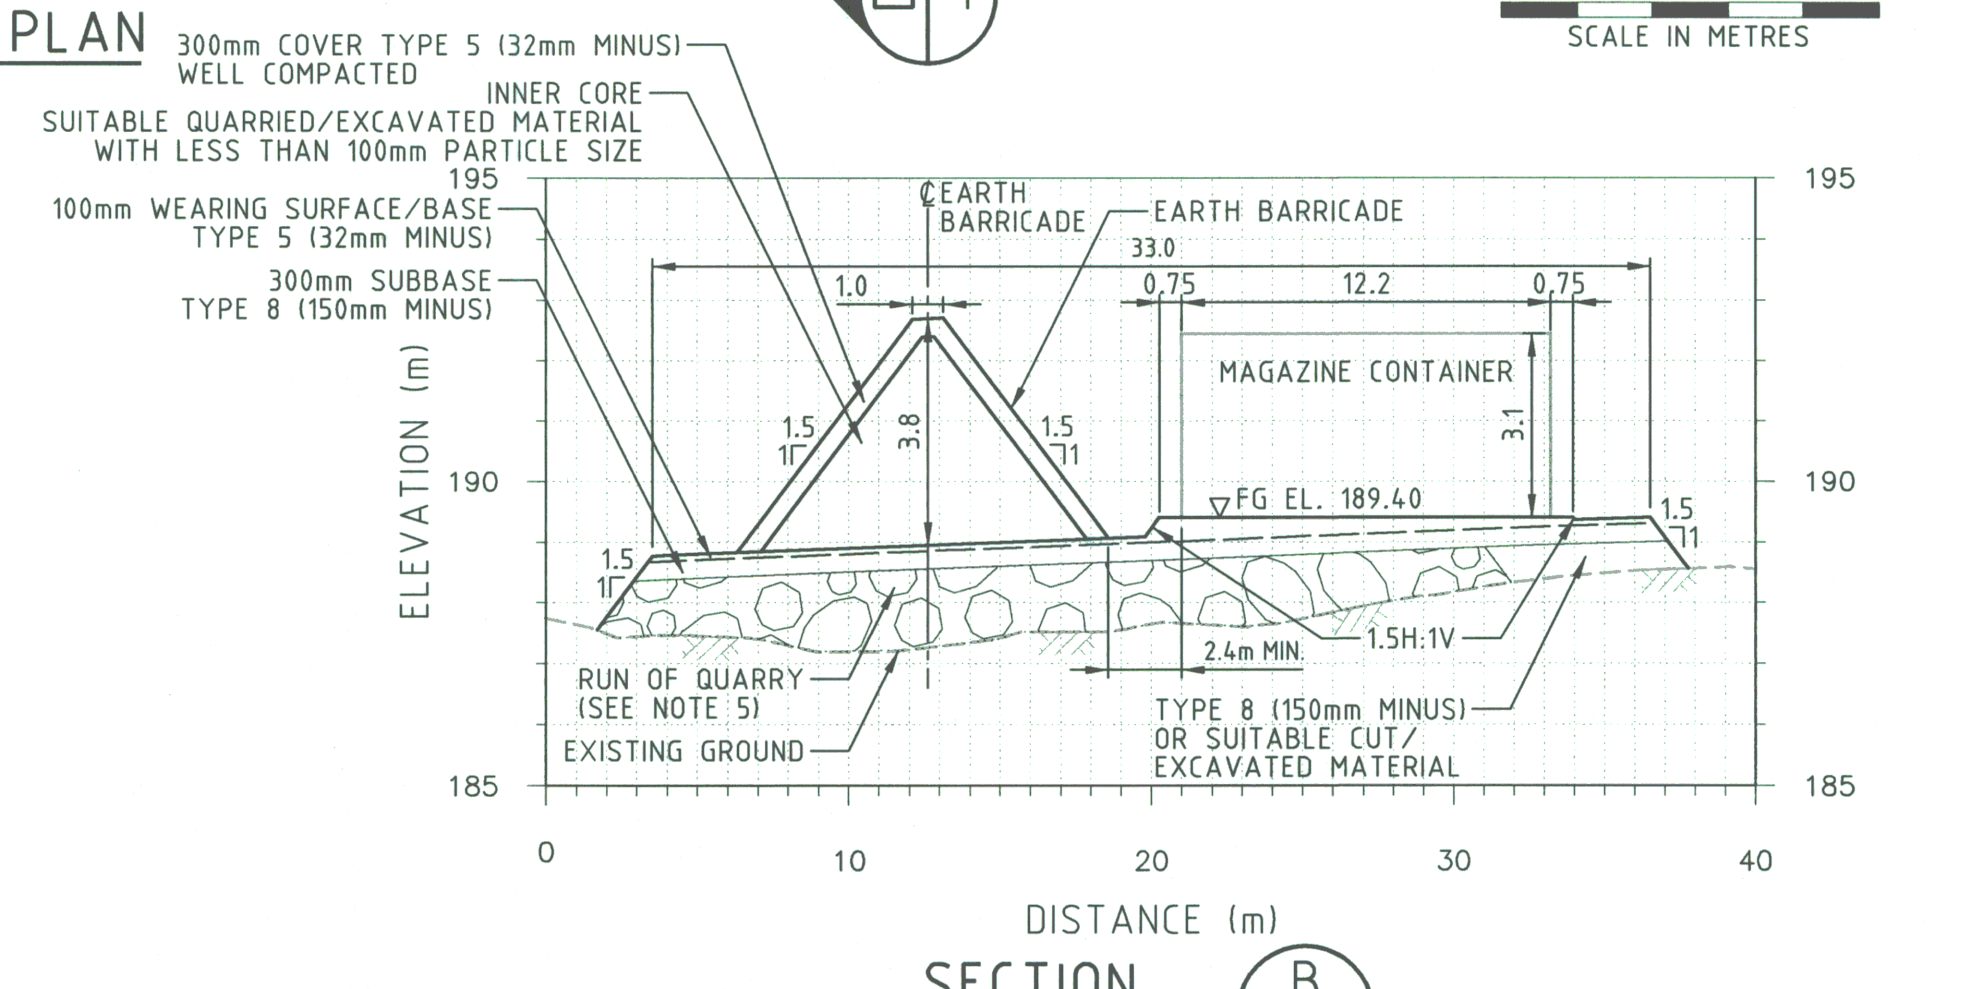

SECTION B
1:250 H
1:125 V

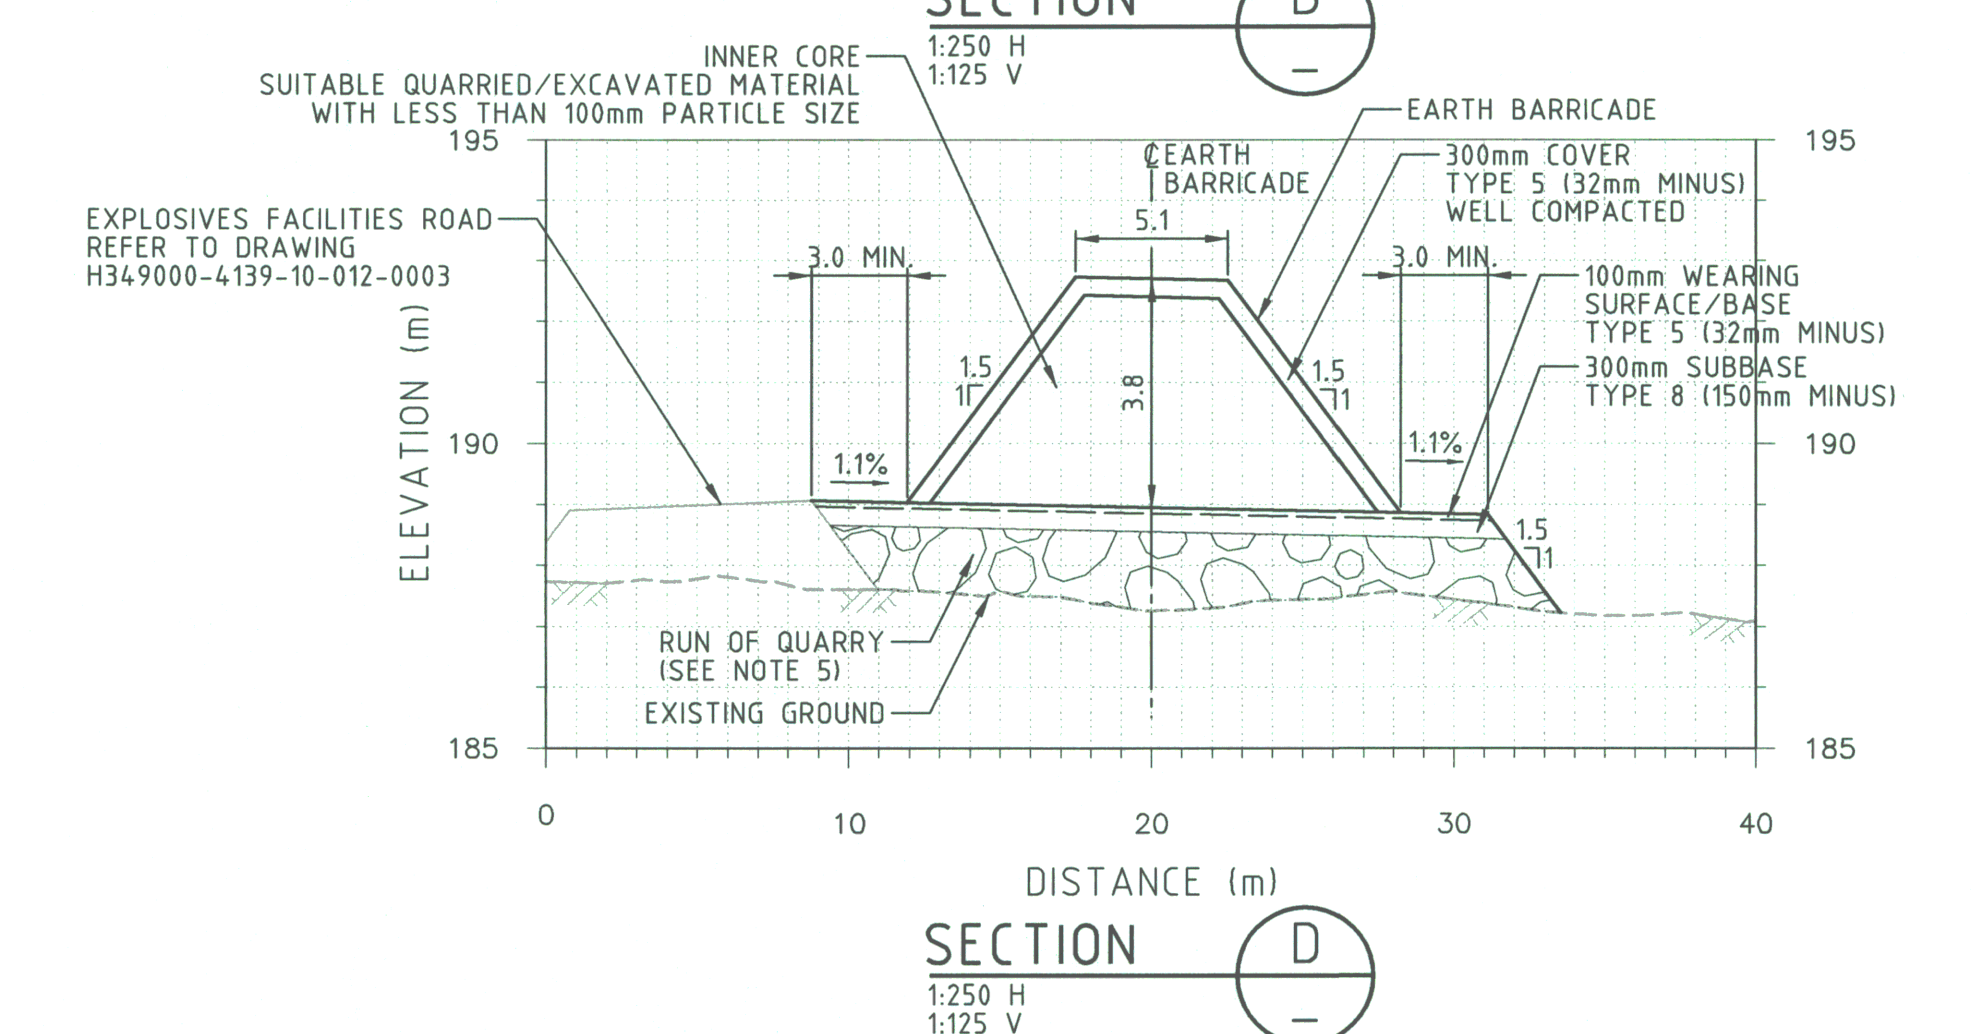

SECTION D
1:250 H
1:125 V

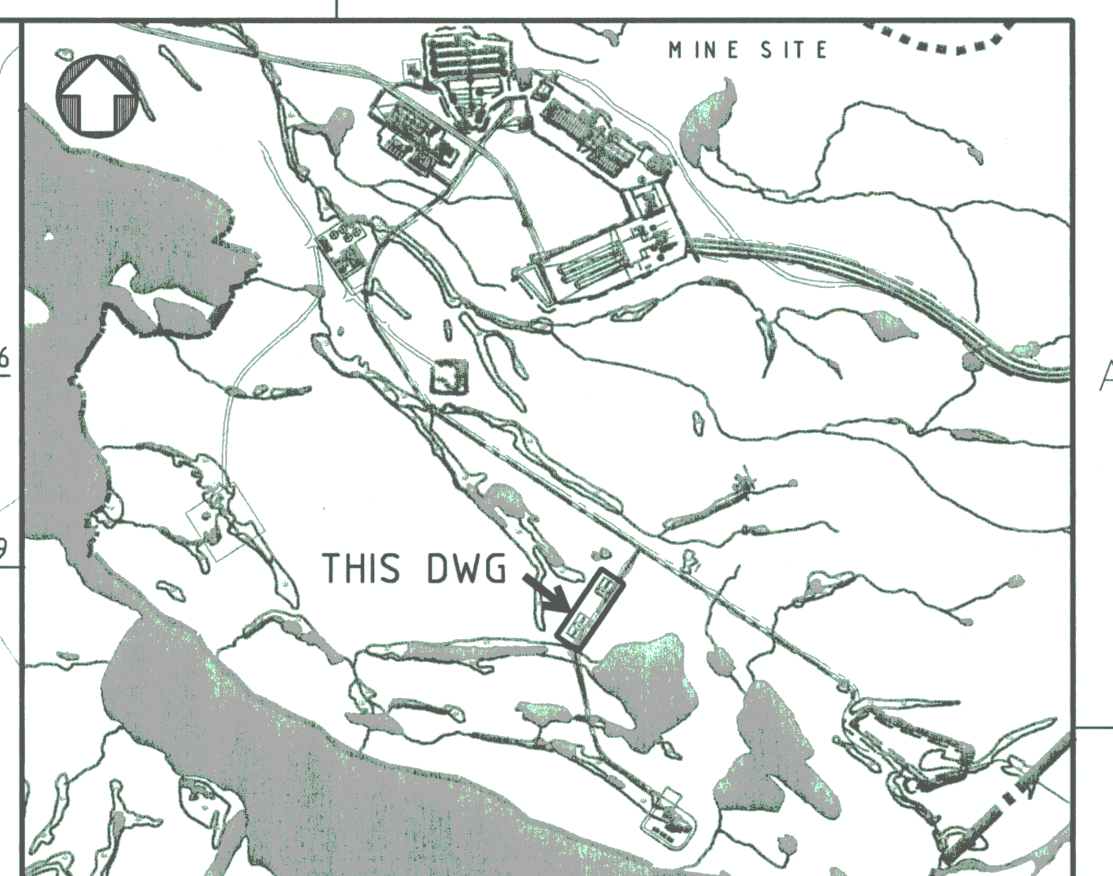

KEY PLAN

LEGEND:

- EXISTING GROUND CONTOURS
- FILL SLOPE
- CUT SLOPE
- TOE OF SLOPE
- GRADING SLOPE
- CROSS SECTION DISTANCE
- FG EL. FINISHED GRADE ELEVATION
- TOB EL. TOP OF BERM ELEVATION

NOTES:

- TOPOGRAPHY PROVIDED BY TERRAPOINT CANADA INC.
- COORDINATE GRID IS SHOWN IN UTM (NAD83) ZONE 17 AND IS IN METRES.
- CONTOURS ARE IN METRES. CONTOUR INTERVAL IS 0.5m.
- ALL DIMENSIONS AND ELEVATIONS SHOWN ARE IN METRES UNLESS NOTED OTHERWISE.
- FOR FILL DEPTH > 600mm AND DEPENDING ON FILL EXTENT, USE TYPE 12 IE. RUN OF QUARRY (600mm MINUS).
- EARTH BARRICADE HAS BEEN DESIGNED IN ACCORDANCE WITH THE QUANTITY-DISTANCE PRINCIPLES MANUAL, NATURAL RESOURCES CANADA, EXPLOSIVES BRANCH.
- EARTH BARRICADE DESIGN AND MATERIAL GRADATION SHALL NOT BE CHANGED WITHOUT APPROVAL FROM THE COMPANY'S REPRESENTATIVE. MAXIMUM PARTICLE SIZE SHALL BE LESS THAN 100mm.
- FOR MAGAZINE STORAGE LOCATION, LIMITS AND MINIMUM DISTANCE REQUIREMENTS REFER TO DRAWING H349000-4000-00-014-0001.

FOR CONSTRUCTION

DRAWING NO.	DRAWING TITLE
1	REFERENCE DRAWINGS

THIS DRAWING WAS PREPARED FOR THE EXCLUSIVE USE OF BAYFIND INC. CORPORATION. IT IS NOT TO BE REPRODUCED OR TRANSMITTED IN ANY FORM OR BY ANY MEANS, ELECTRONIC OR MECHANICAL, INCLUDING PHOTOCOPYING, RECORDING, OR BY ANY INFORMATION STORAGE AND RETRIEVAL SYSTEM, WITHOUT THE WRITTEN PERMISSION OF BAYFIND INC. CORPORATION. ANY UNAUTHORIZED REPRODUCTION OR TRANSMISSION IS STRICTLY PROHIBITED AND WILL BE SUBJECT TO LEGAL ACTION.

NO.	DESCRIPTION	BY	CHK'D	APP'D	DATE
1	EXPLOSIVES MAGAZINE STORAGE - PLAN	SH	MM		2013-07-04

REV.	ISSUE FOR	AUTH. BY	DATE
0	CONSTRUCTION	SH	MM

HATCH

DESIGNED BY: A. MOHEBKHANI
DATE 2013-06-25
CHECKED BY: K. HALLAM
DATE 2013-07-04
PROJ. DES. COORD. T. THERTELL
DATE 2013-07-04

DRAWN BY: M. MCDOUGALD
DATE 2013-06-25
DISCIPL. ENGR. S. HASSAN
DATE 2013-07-04
PROJ. ENGR. J. CLELAND
DATE 2013-07-04

PROJ. MGR. S. PERRY
DATE 2013-07-04

Baffinland

MARY RIVER PROJECT

MINE SITE
EXPLOSIVES MAGAZINE STORAGE
EARTHWORKS & DRAINAGE-PLAN & SECTIONS

DWG. NO. H349000-4135-10-035-0001

SCALE 1:250
OR AS NOTED

ORIGINAL SHEET SIZE: ISO A1 (841 x 594)